




30 MERRILL ST Portland, ME Parking Lot Lighting

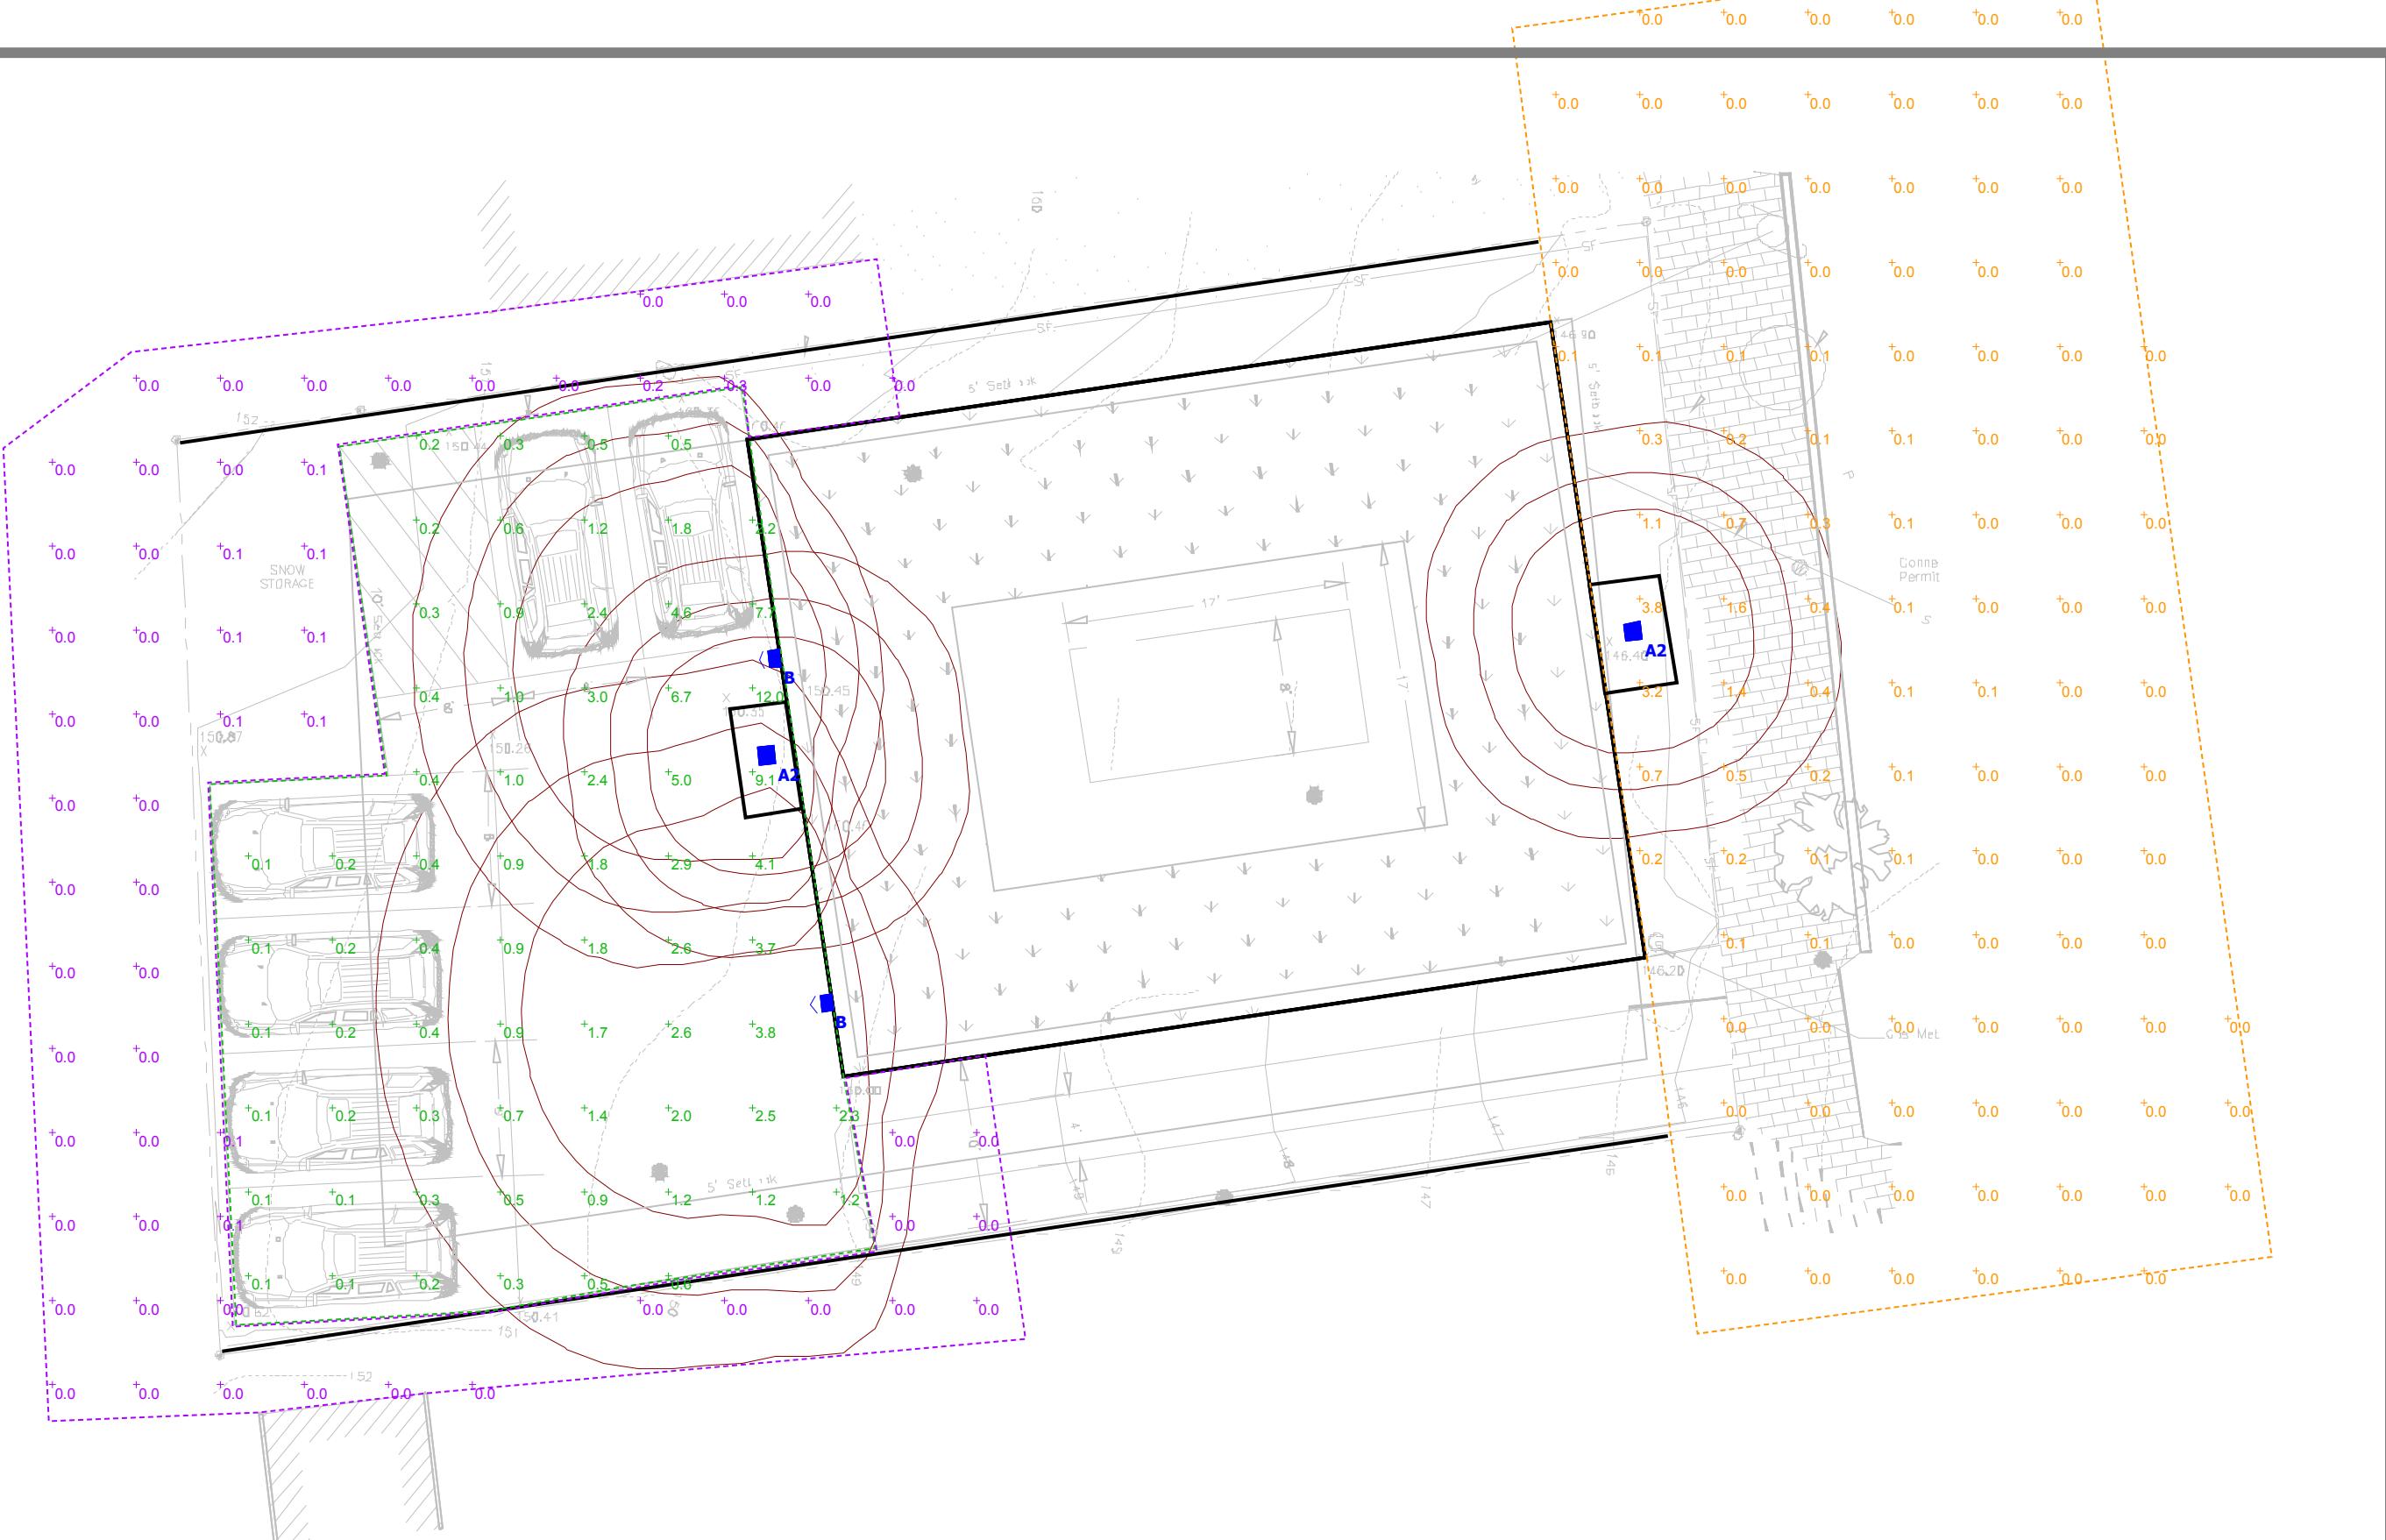

Statistics

Description	Symbol	Avg	Max	Min	Max/Min	Avg/Min
Front of Building	+	0.2 fc	3.8 fc	0.0 fc	N/A	N/A
Outside of Parking	+	0.0 fc	0.3 fc	0.0 fc	N/A	N/A
Parking Area	+	1.7 fc	12.0 fc	0.1 fc	120.0:1	17.0:1

Plan View

Scale - 1" = 10'

Schedule

Symbol	Label	Quantity	Manufacturer	Catalog Number	Description	Lamp	Number Lamps	Filename	Lumens Per Lamp	Light Loss Factor	Wattage
□	A2	2	Brownlee Lighting	7171-8 CSLED 40K ES	Canopy Fixture; mounted at 7ft/7.5ft	LED	1	7171-C37LED-35K.ies	2961	0.25	9
△	B	2	Lithonia Lighting	WST LED P1 40K VF MVOLT	Wall Mount Fixture; mounted at 8ft/12ft	LED	1	WST_LED_P1_40K_VF_M VOLT.ies	1639	0.9	12

Designer

Heidi G. Connors
Visible Light, Inc.
24 Stickney Terrace
Suite 6
Hampton, NH 03842

Date

7/6/2016

Scale

Not to Scale

Drawing No.

Summary