




COPYRIGHT: Reuse or reproduction of the contents of this document is not permitted without written permission of Bild Architecture LLC

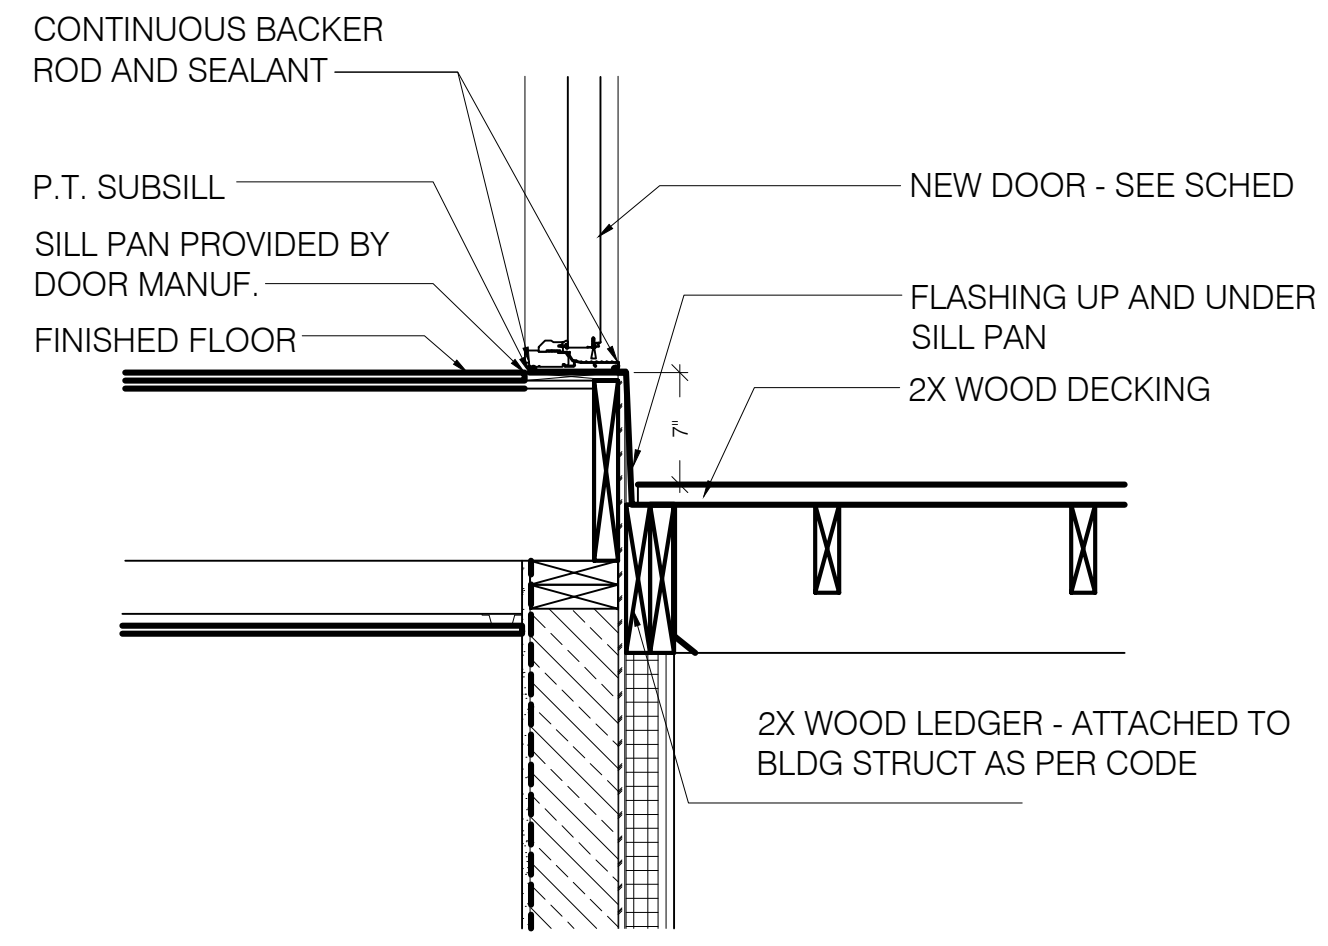


4 DECK DETAIL
SCALE: 1" = 1'-0"

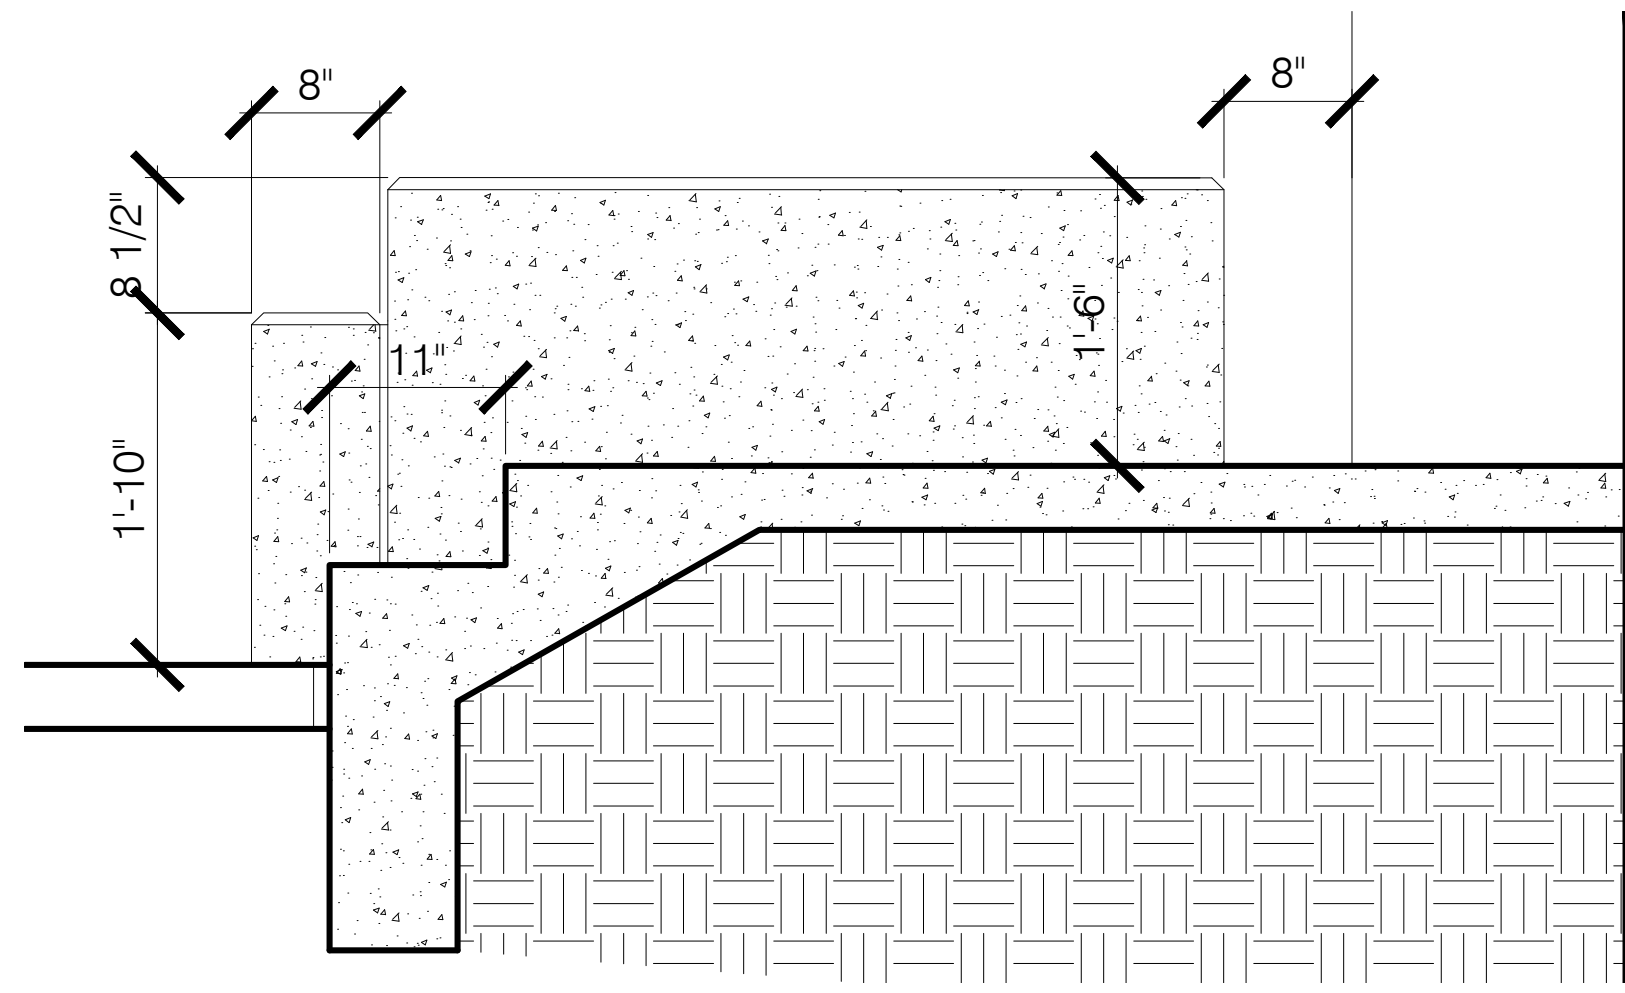


3 PLANTER SECTION
SCALE: 1" = 1'-0"

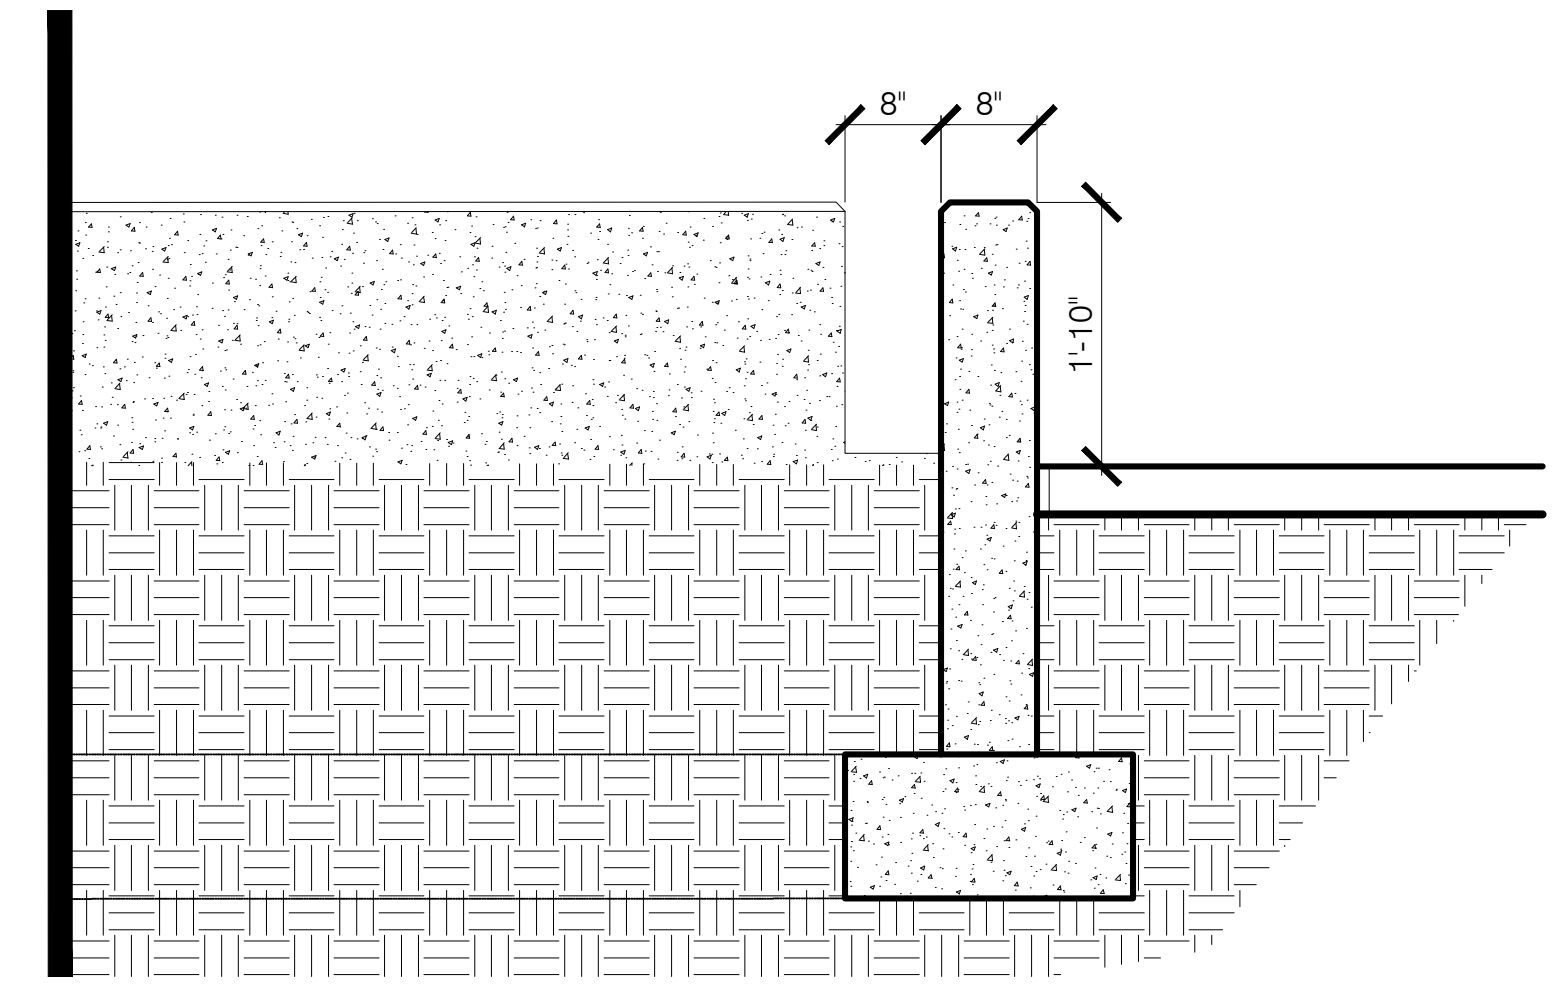

4 PLANTER SECTION
SCALE: 1" = 1'-0"

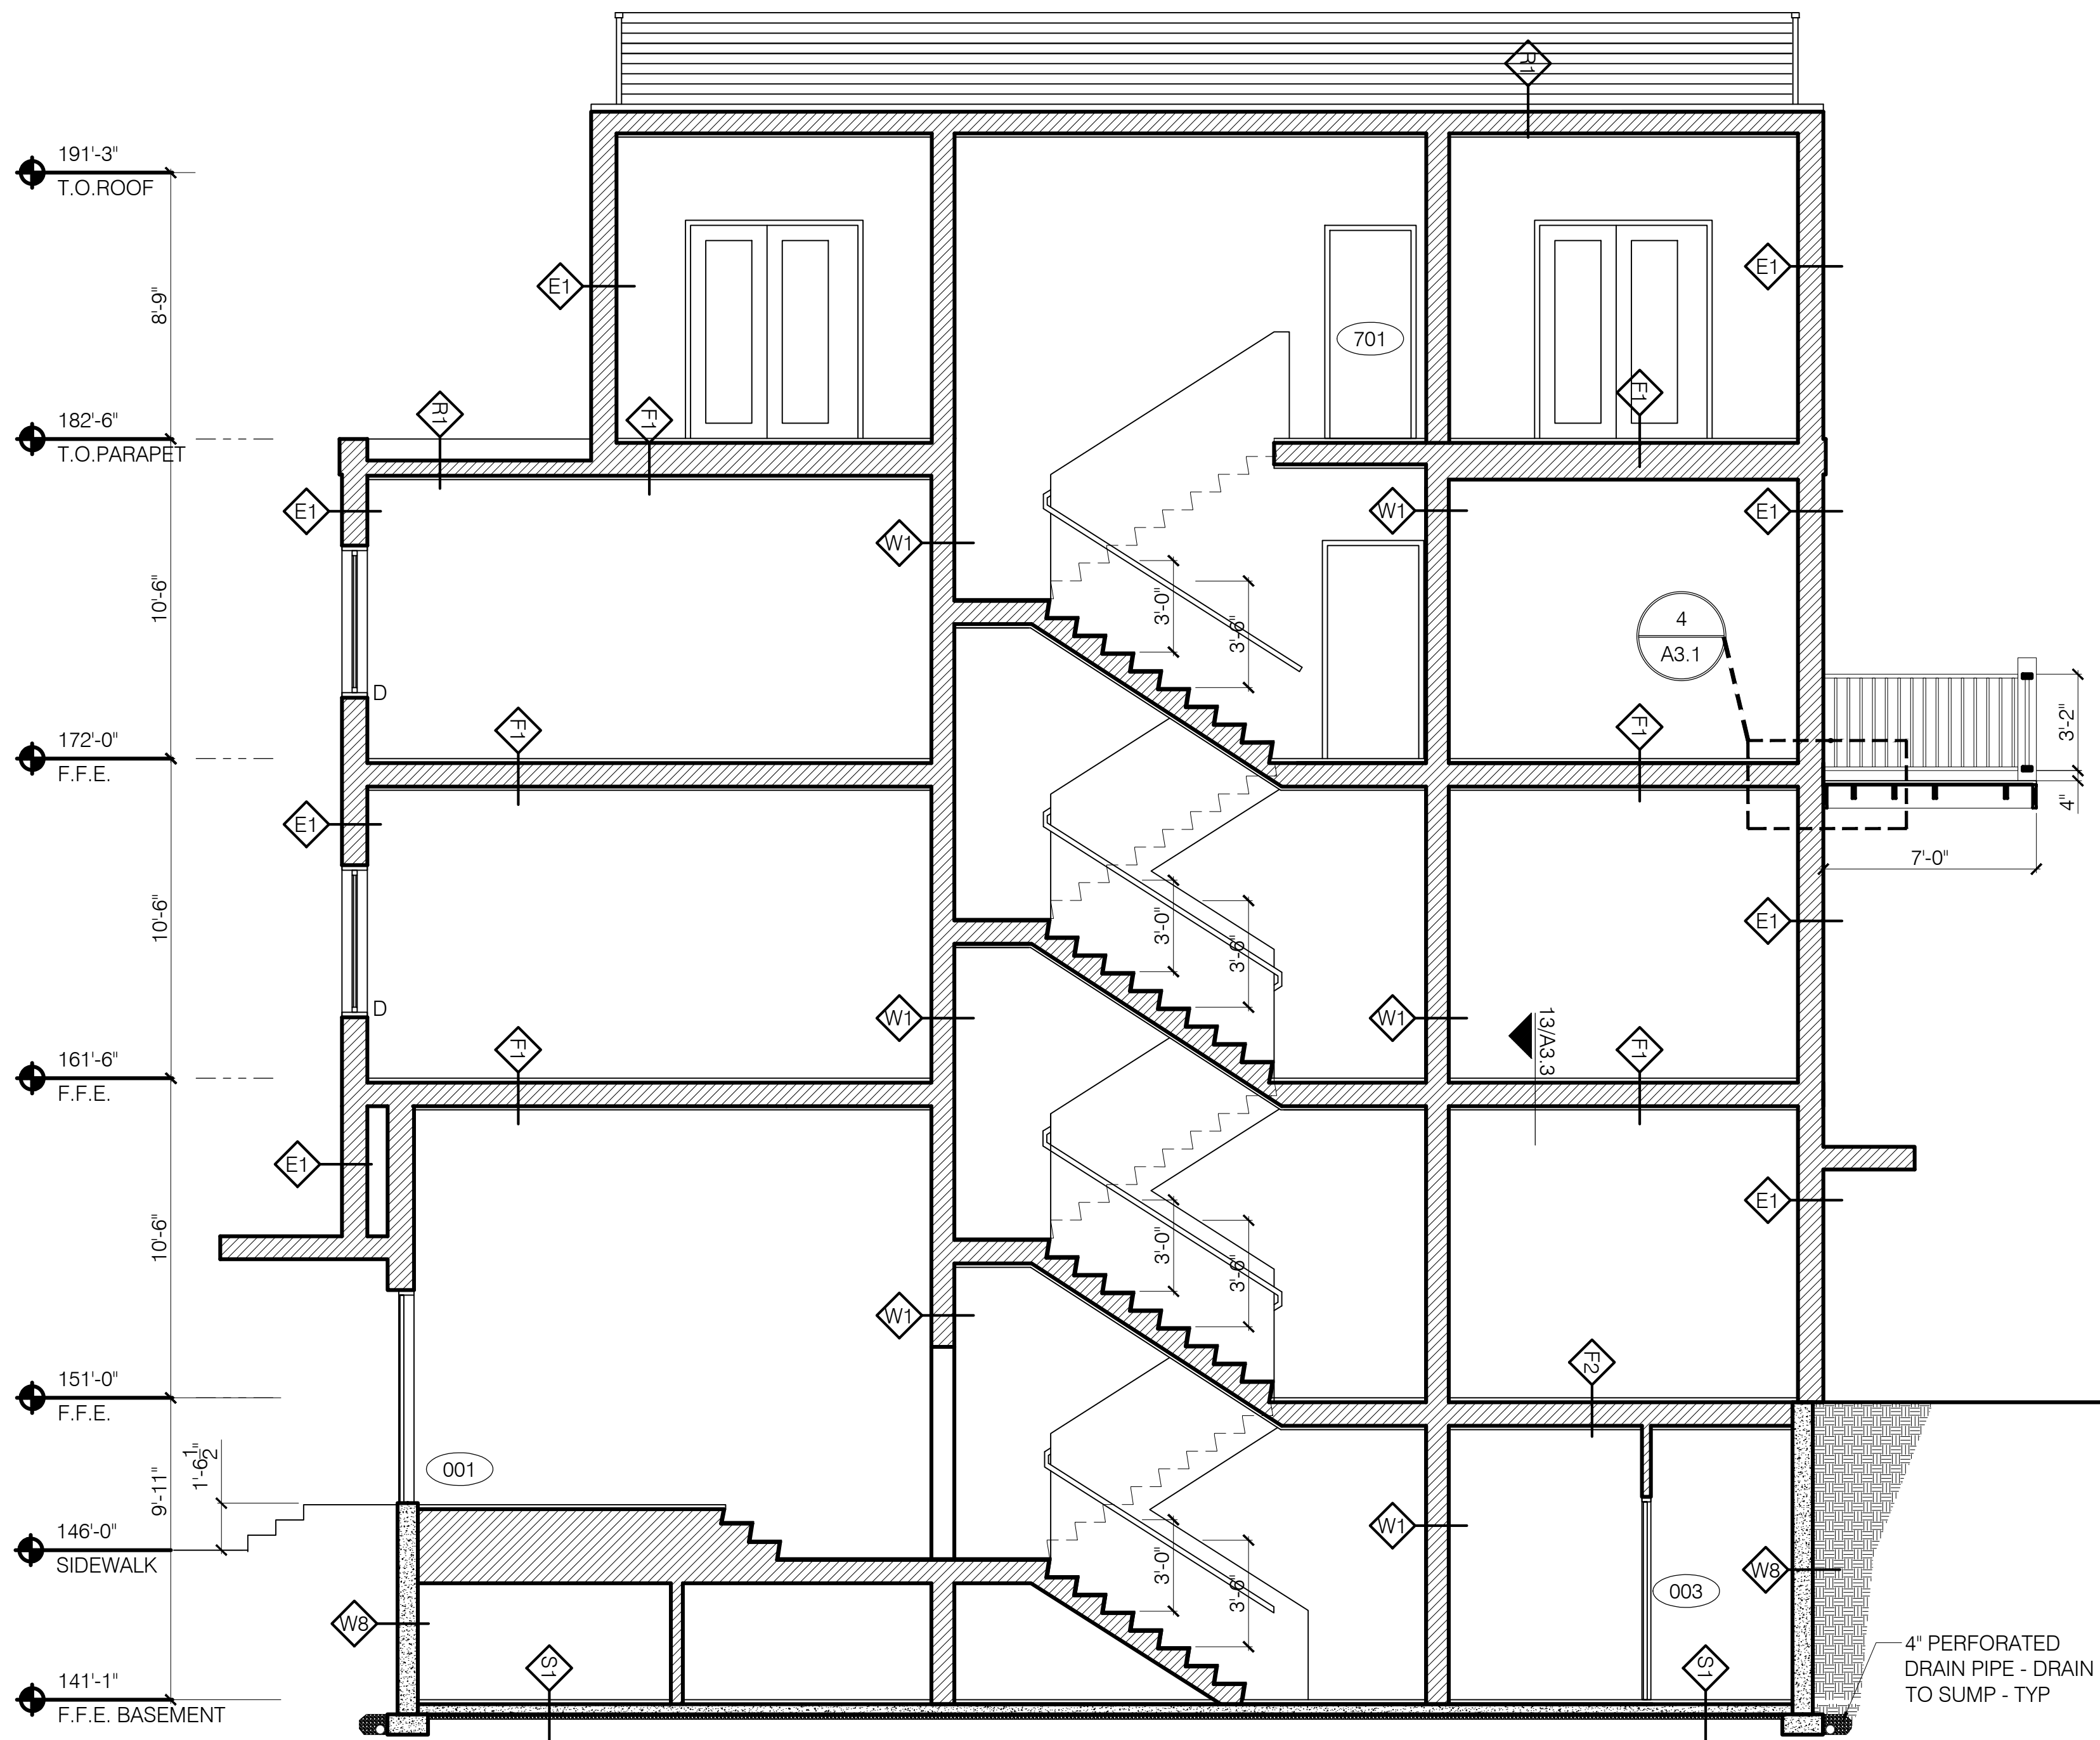


1 BUILDING SECTION
SCALE: 1/4" = 1'-0"

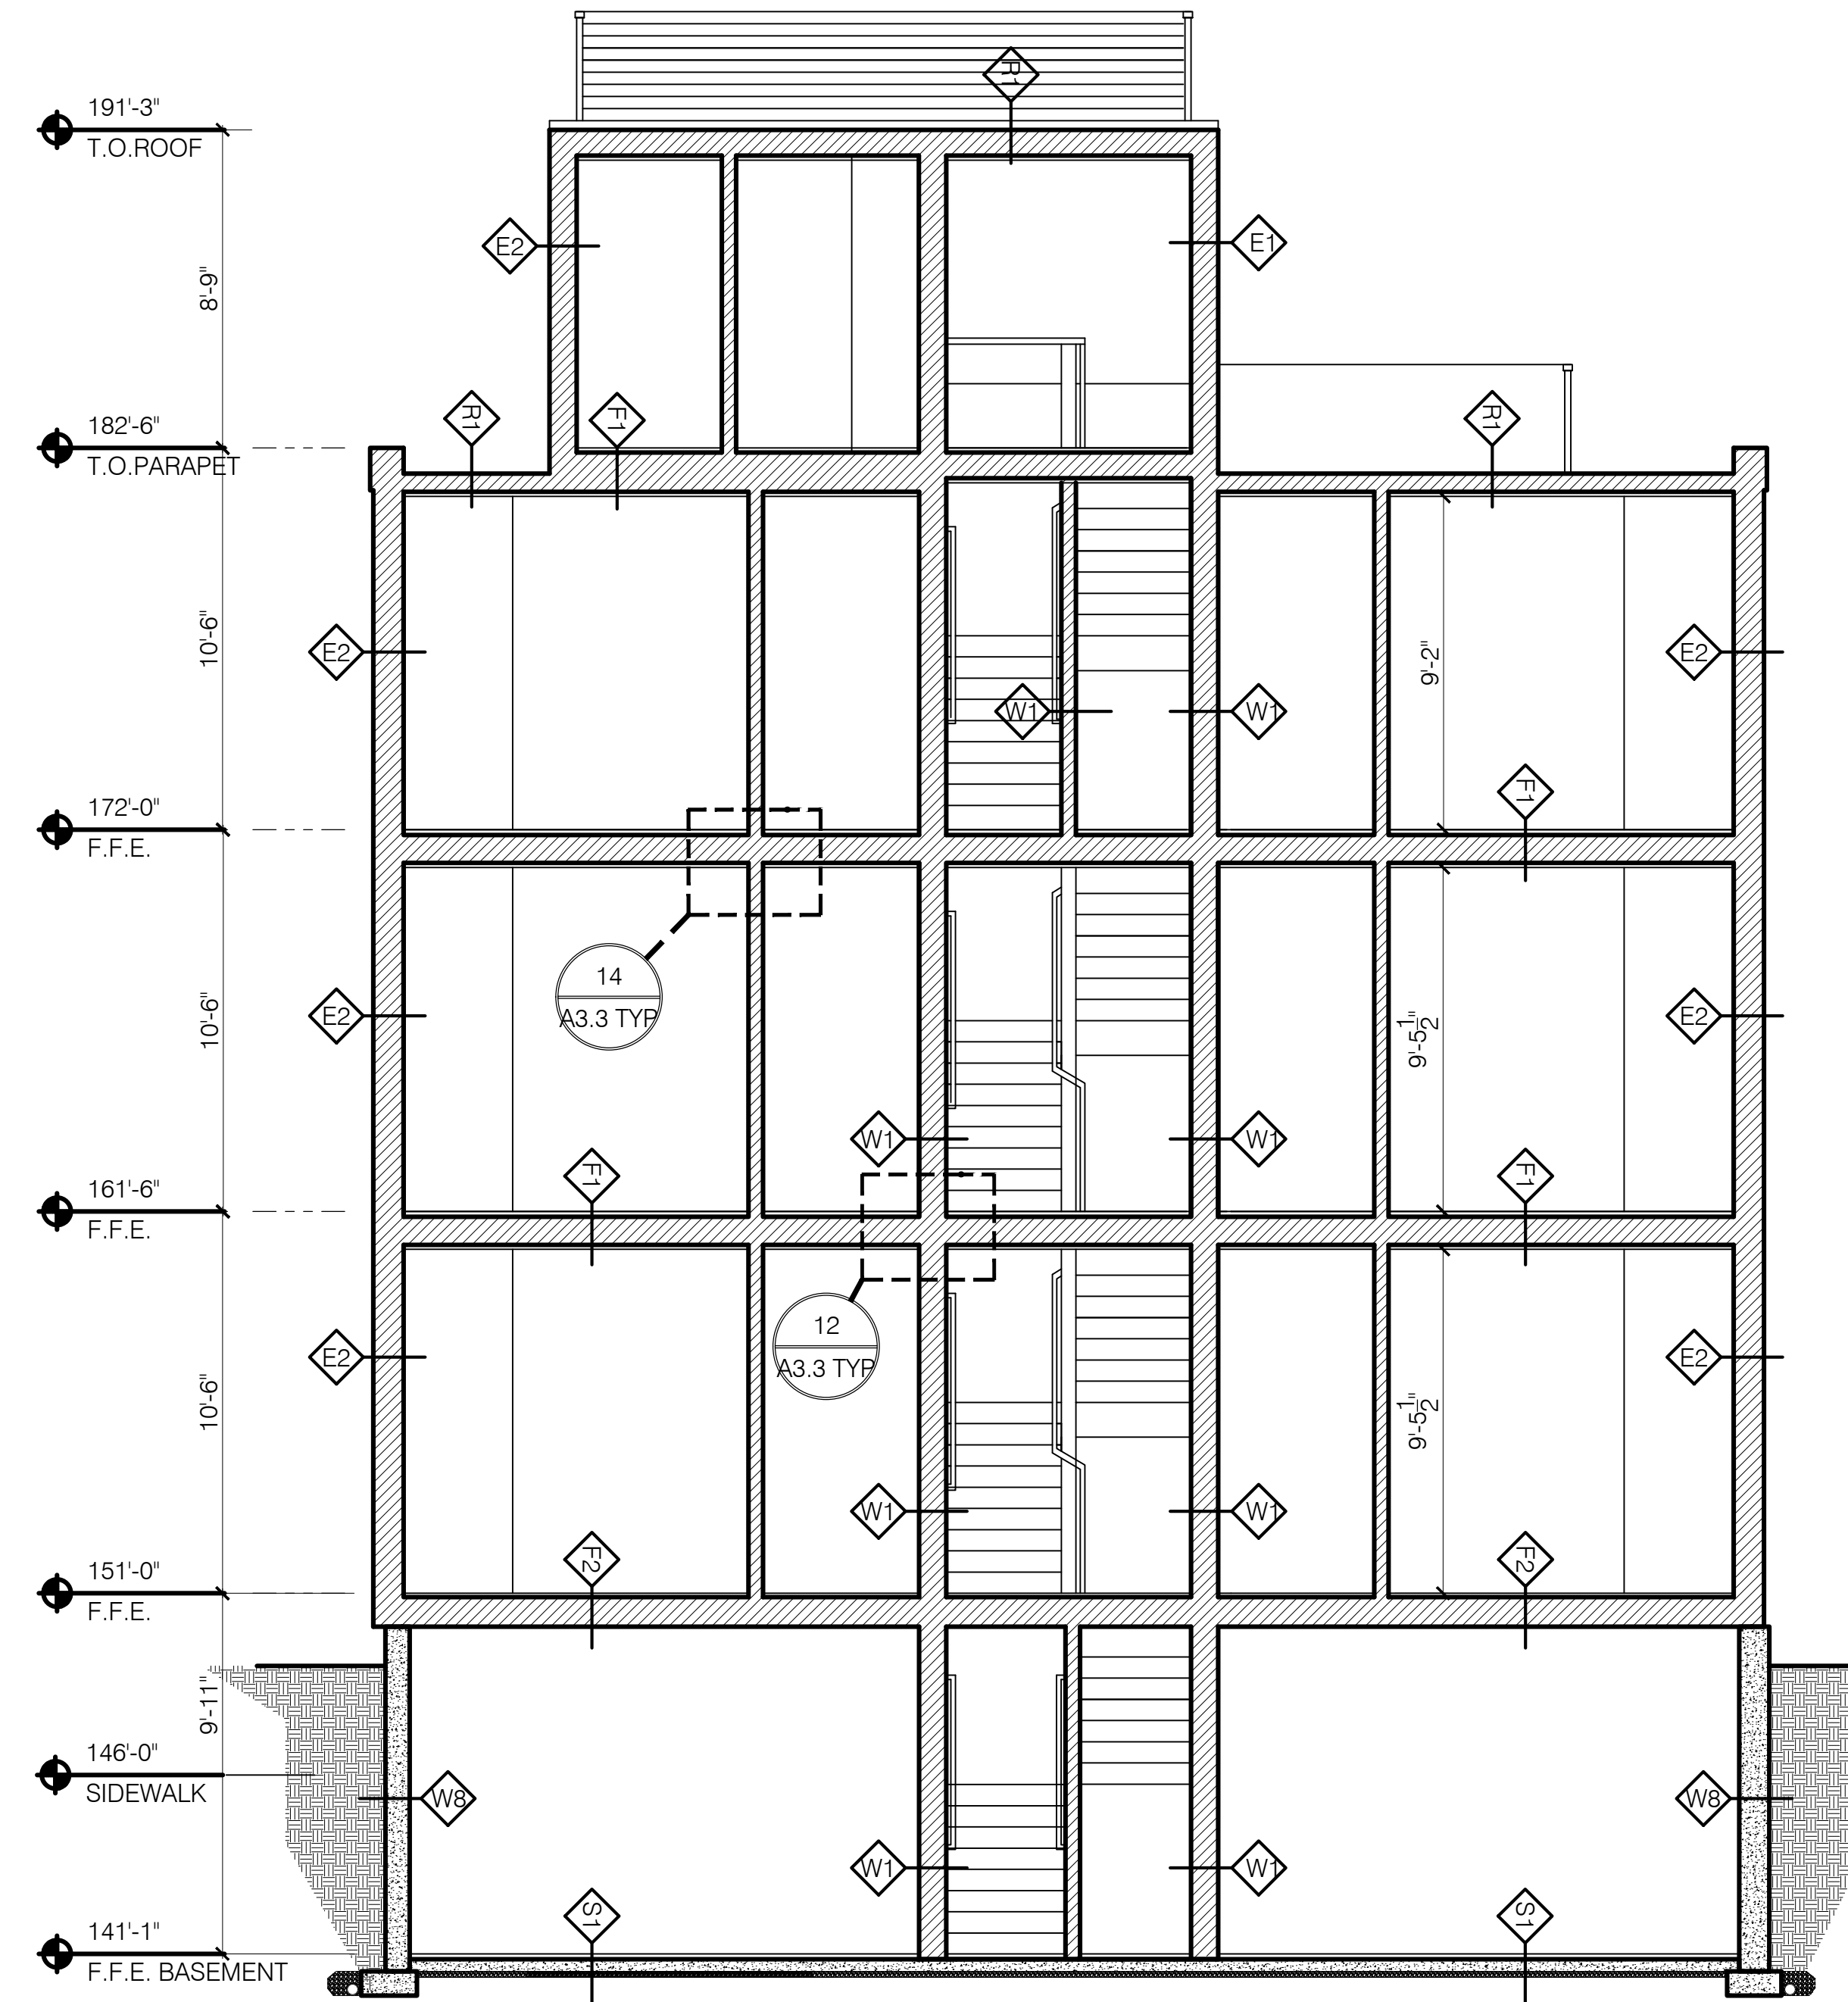

2 BUILDING SECTION
SCALE: 1/4" = 1'-0"

Bild Architecture
PO Box 8235
Portland, ME
04104
207.408.0168
evan@bildarchitecture.com

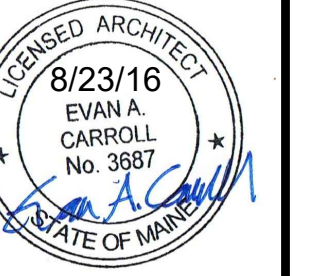

PROJECT NO. **16035**
PROJECT NAME **7 CUMBERLAND PORTLAND, ME**

REVISIONS

1	
2	
3	
4	
5	

PERMIT SET
NOT FOR CONSTRUCTION
BUILDING SECT

DRAWN BY **EMW**
SHEET TITLE **BUILDING SECT**

ISSUE DATE **2/24/17**
SHEET SCALE **1/4" = 1'-0"**

A
3.1