




14 PARAPET DETAILS  
SCALE: 1-1/2" = 1'-0"

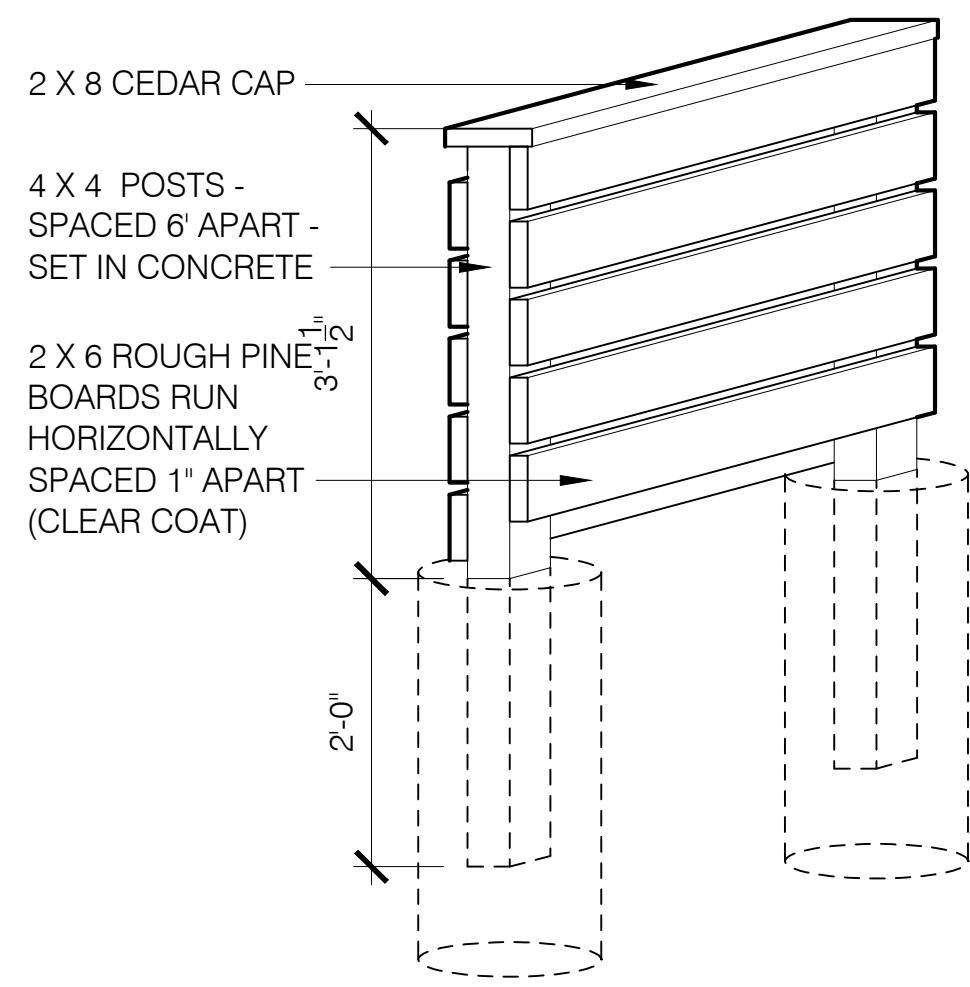


13 FENCE DETAIL NEAR CURB  
SCALE: 3/4" = 1'-0"

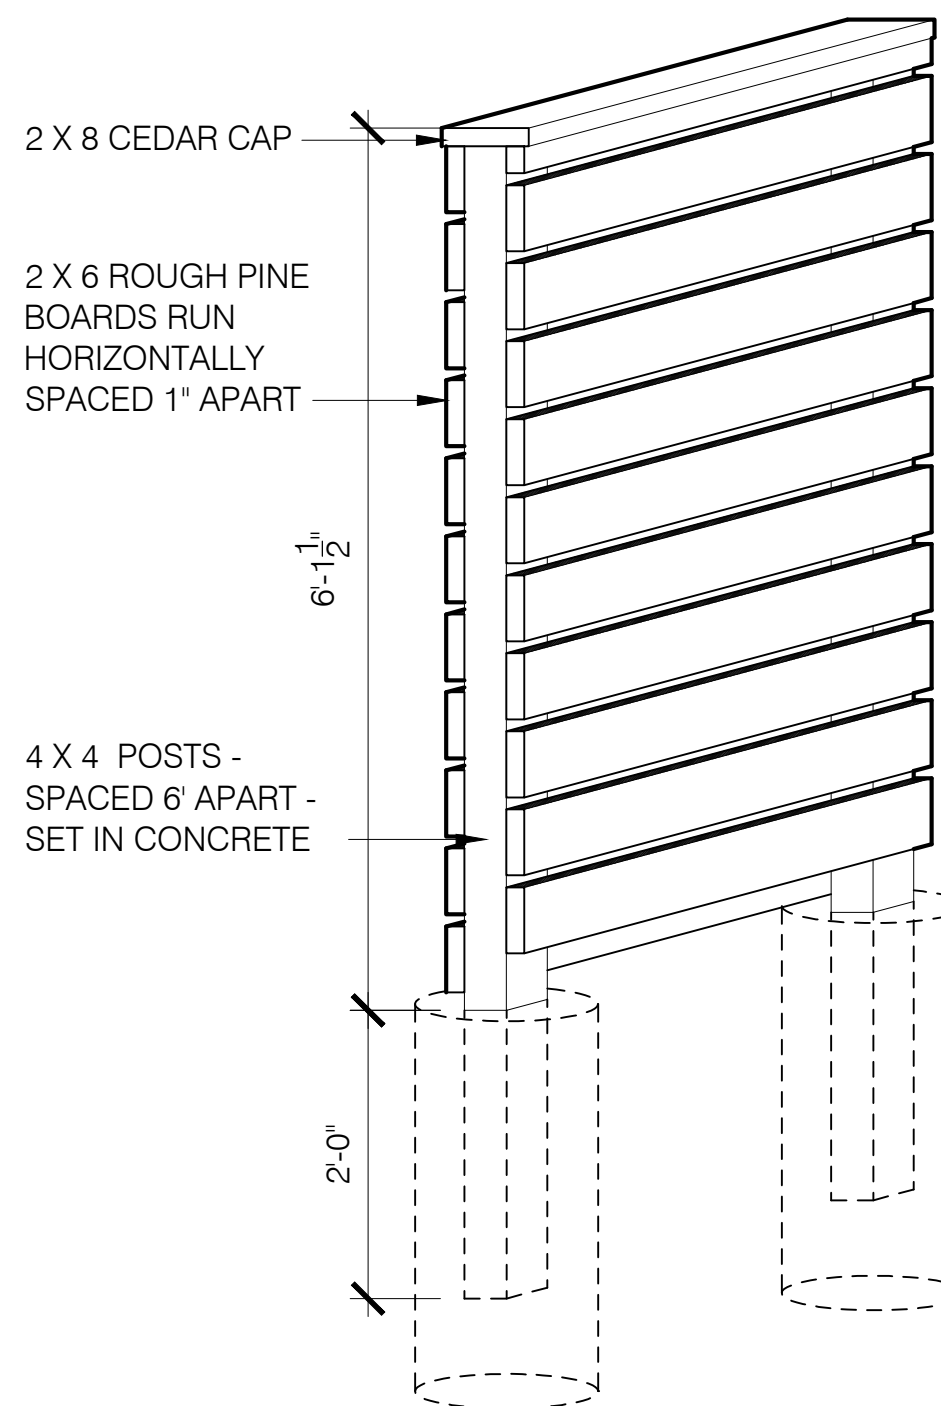


12 FENCE DETAIL  
SCALE: 3/4" = 1'-0"

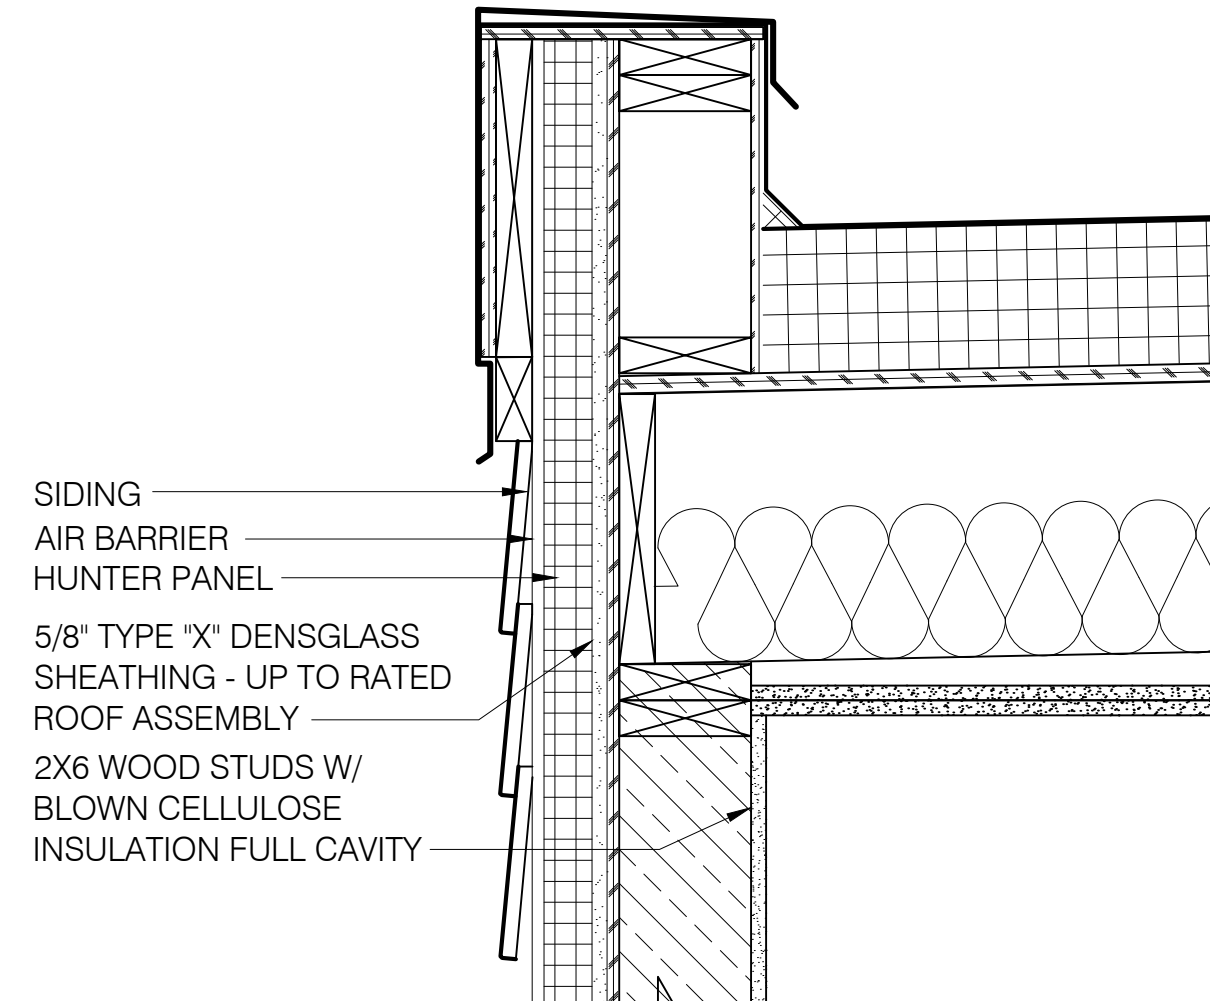


11 T.O. RATED EXT WALL DETAIL  
SCALE: 1-1/2" = 1'-0"

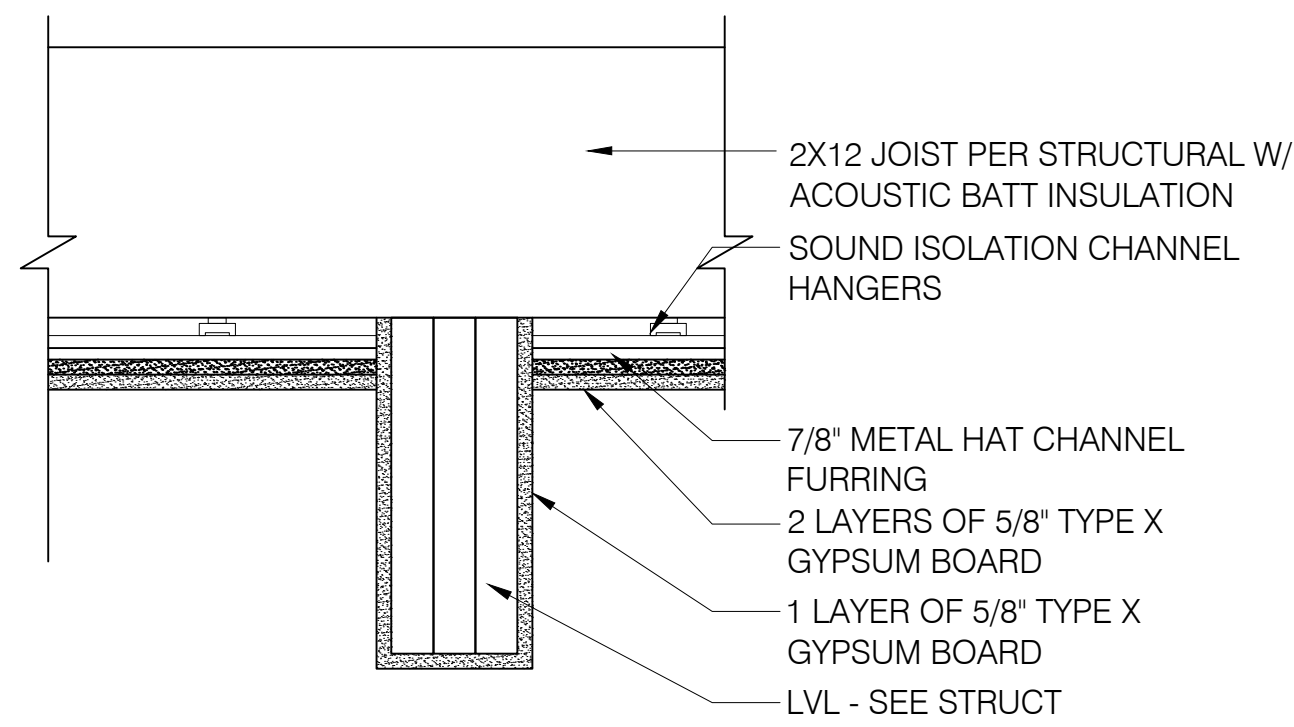


9 LVL WRAP DETAIL  
SCALE: 1-1/2" = 1'-0"

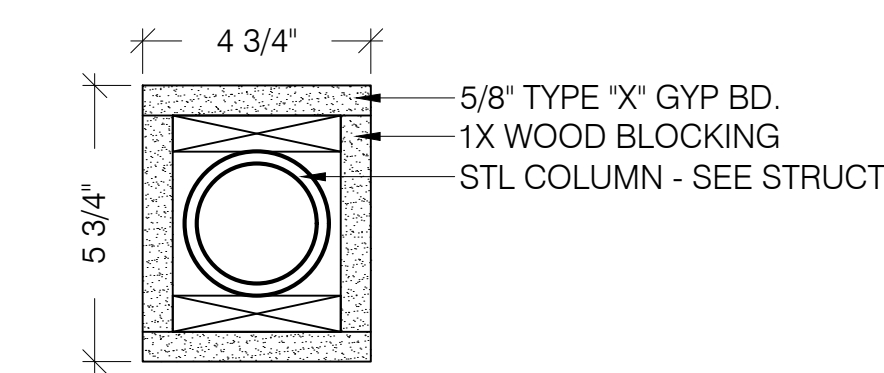


8 COLUMN WRAP DETAIL  
SCALE: 3" = 1'-0"

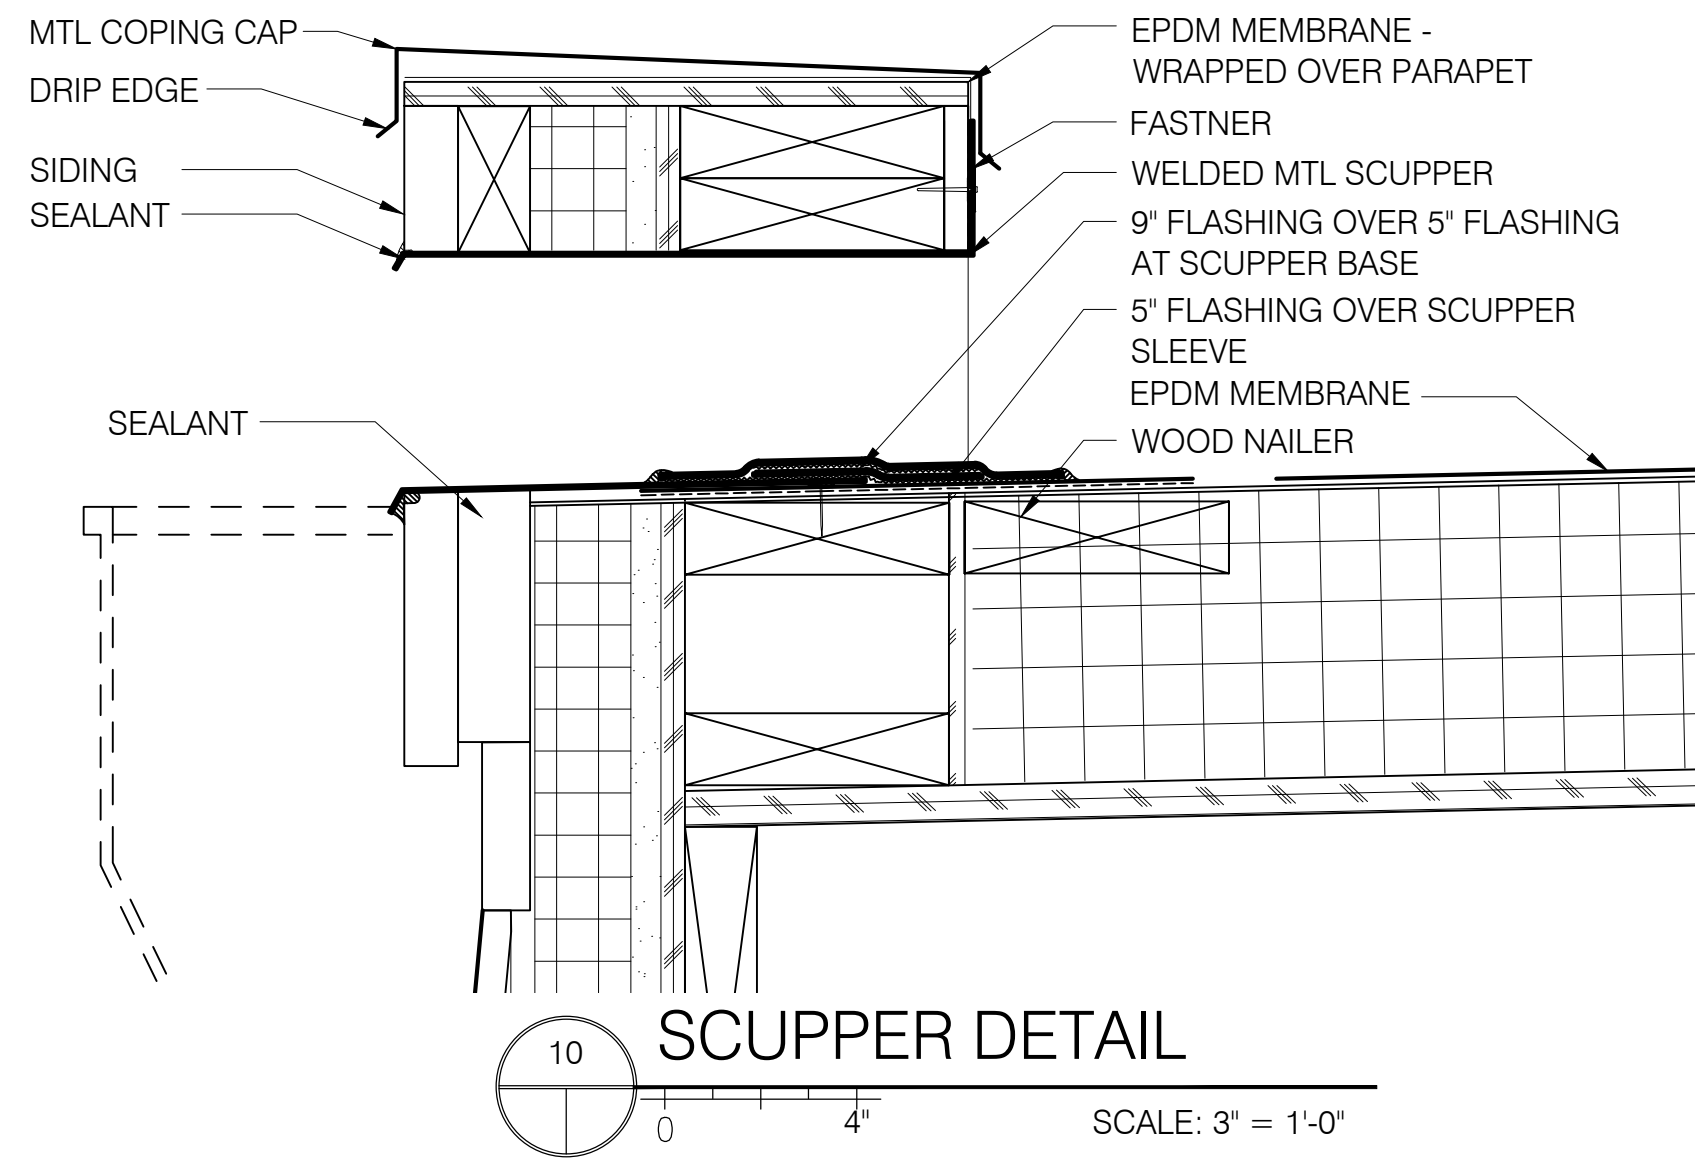


10 SCUPPER DETAIL  
SCALE: 3" = 1'-0"

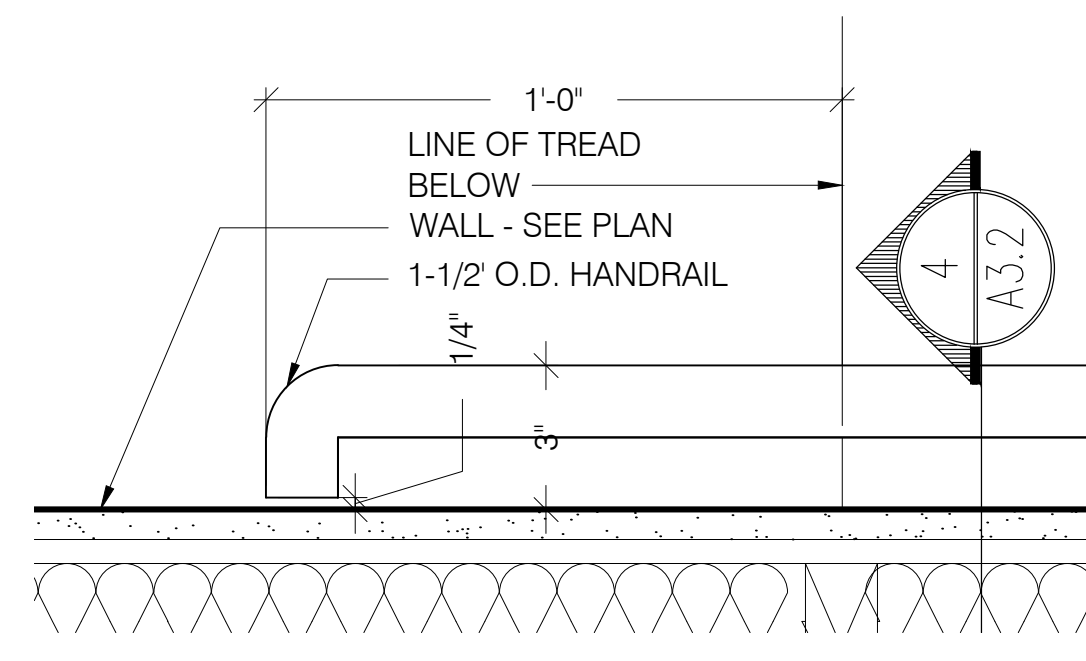


6 HANDRAIL DETAIL  
SCALE: 3" = 1'-0"

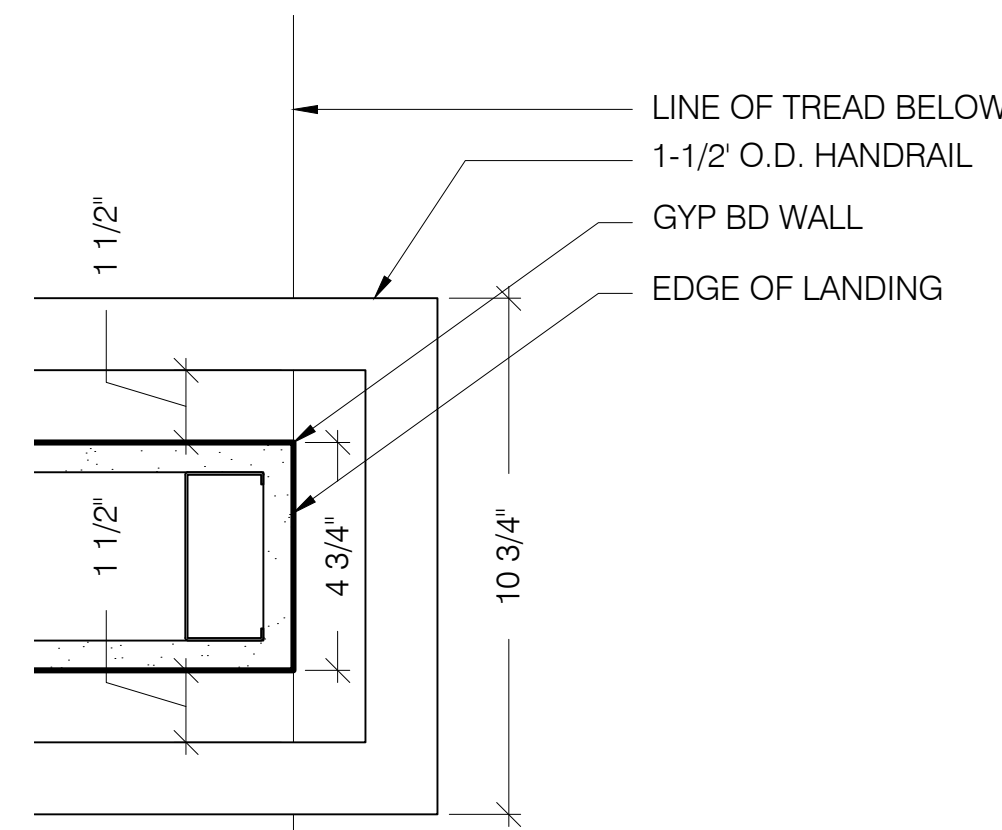


5 HANDRAIL DETAIL  
SCALE: 3" = 1'-0"

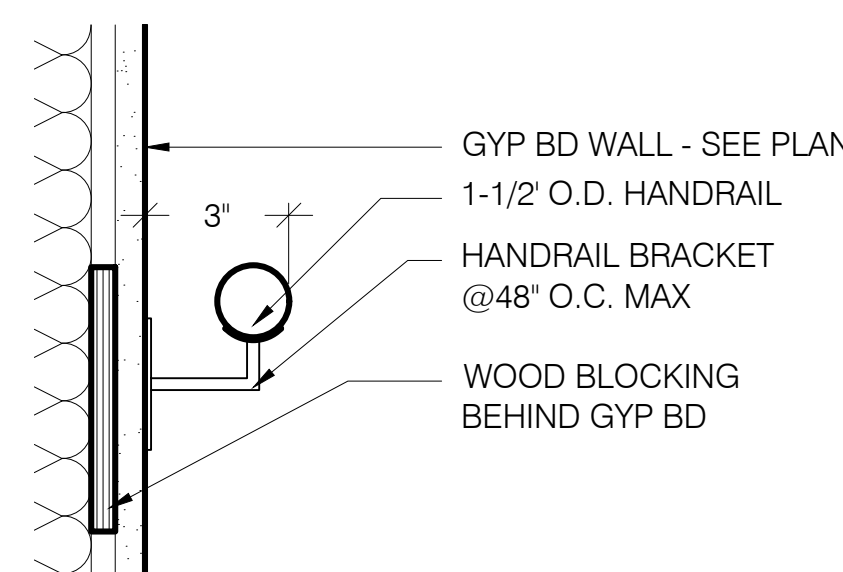


4 HANDRAIL SECTION  
SCALE: 3" = 1'-0"

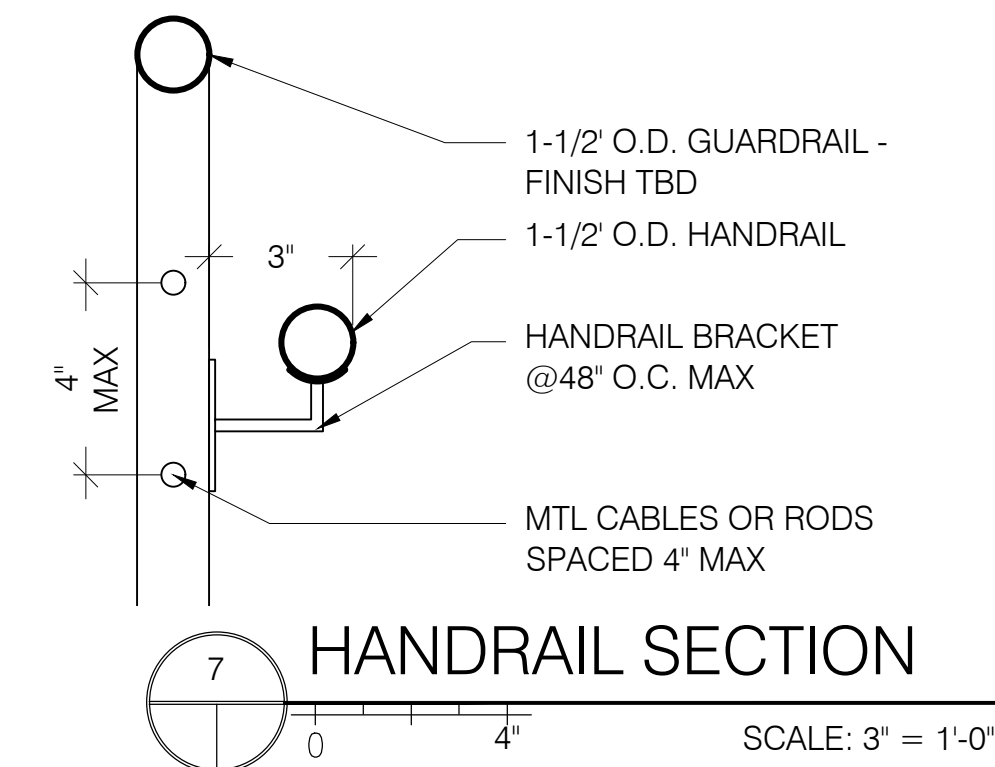

7 HANDRAIL SECTION  
SCALE: 3" = 1'-0"

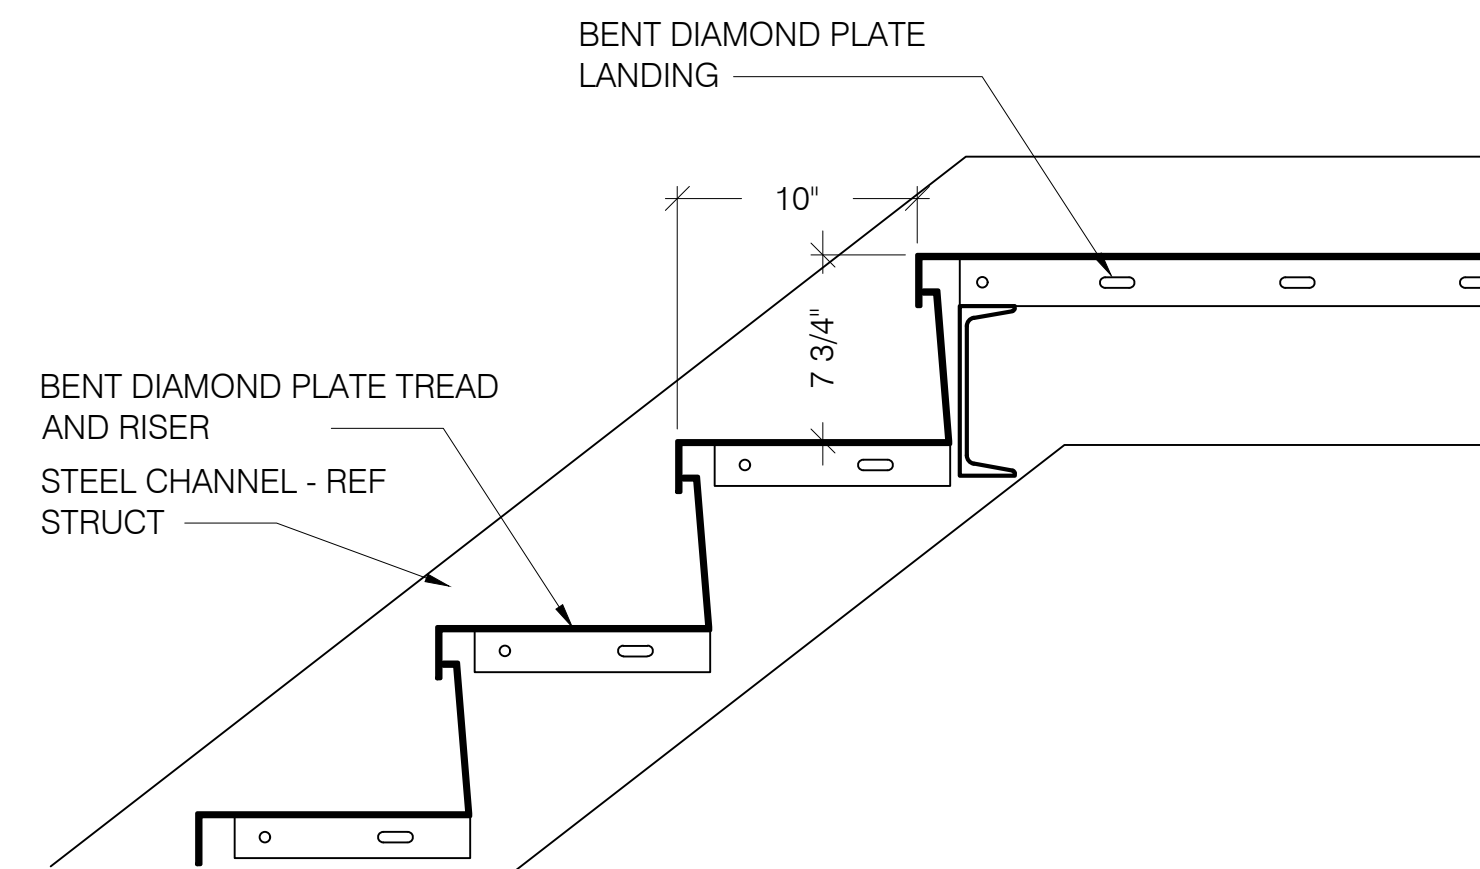

3 EXTERIOR TREAD/RISER DETAIL  
SCALE: 1-1/2" = 1'-0"

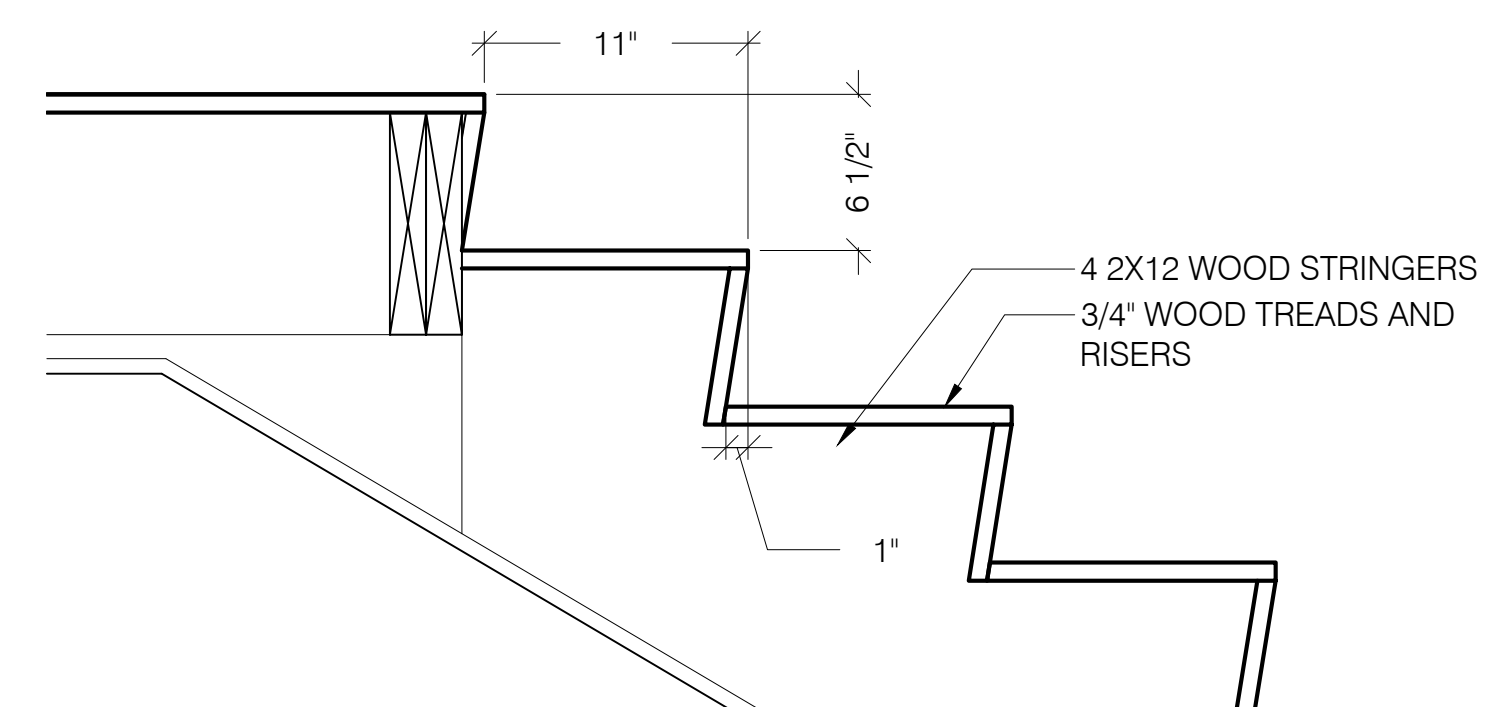

2 TYP. RISER TREAD DETAIL  
SCALE: 1-1/2" = 1'-0"