



7 FIRST FLOOR ACCESSIBLE ROUTE  
 0 8'-0" SCALE: 1/8" = 1'-0"

**KEY**


- EXIT
- COMMON PATH (DISTANCE LABELED ON PATH)
- TRAVEL DISTANCE (DISTANCE LABELED ON PATH)
- SMOKE DETECTOR/ CO2 DETECTOR
- EMERGENCY LIGHTING
- FIRE EXTINGUISHER
- 1-HR RATED WALL ASSEMBLY
- 2-HR RATED WALL ASSEMBLY
- PROVIDE 1-HR RATED CEILING
- PROVIDE 2-HR RATED CEILING

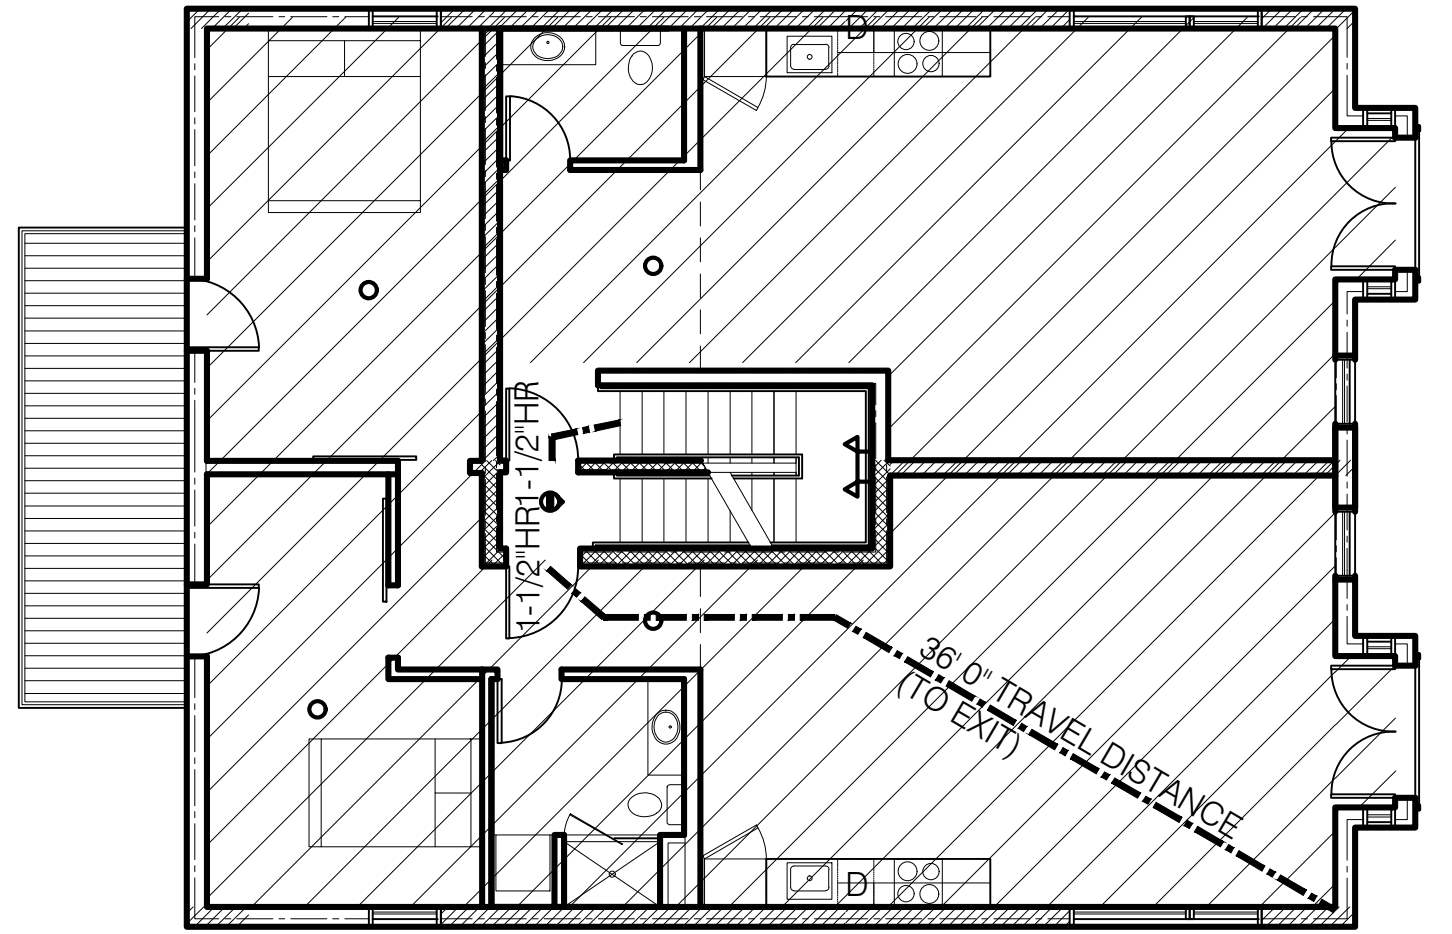


4 THIRD FLOOR  
 0 8'-0" SCALE: 1/8" = 1'-0"

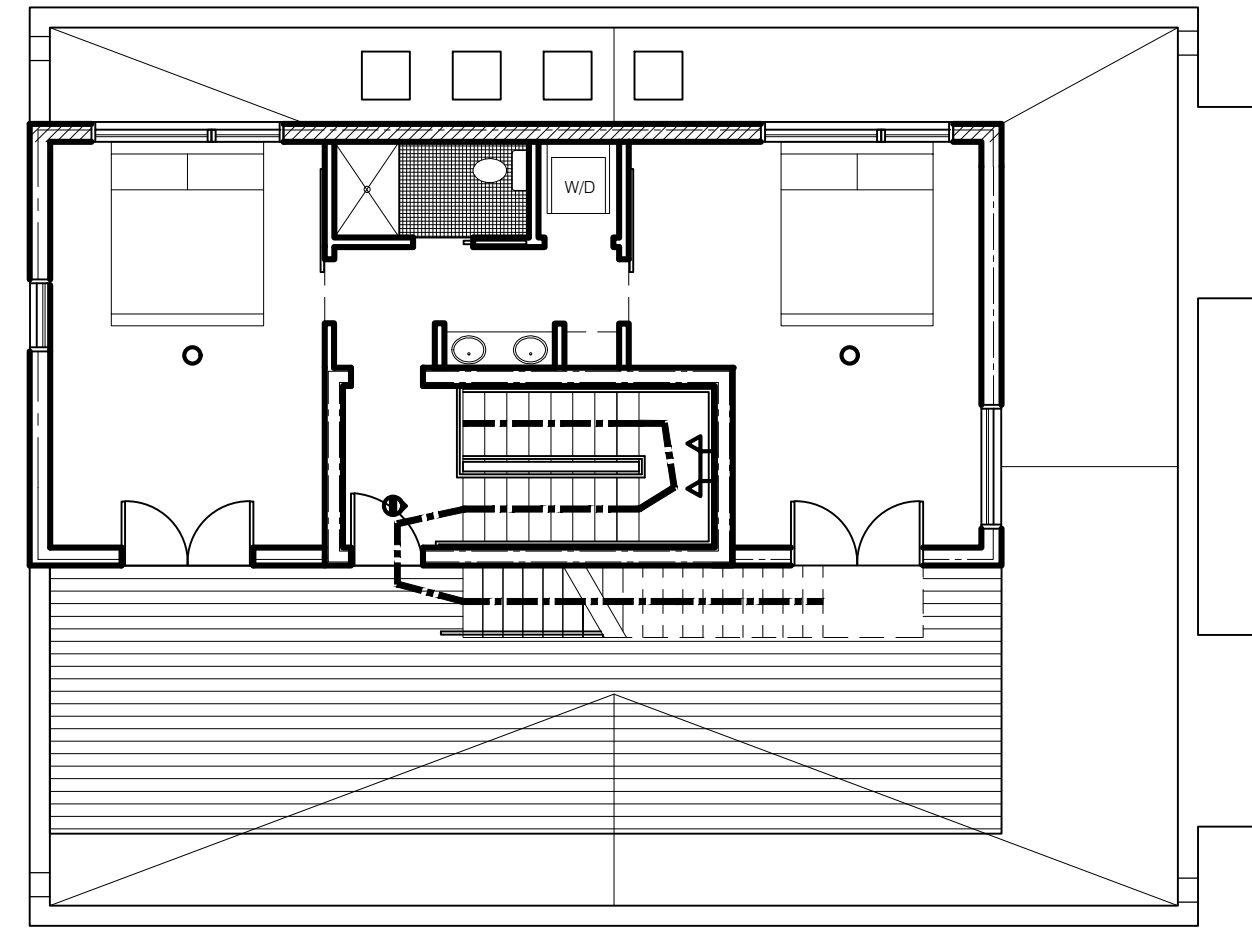


5 ROOF  
 0 8'-0" SCALE: 1/8" = 1'-0"

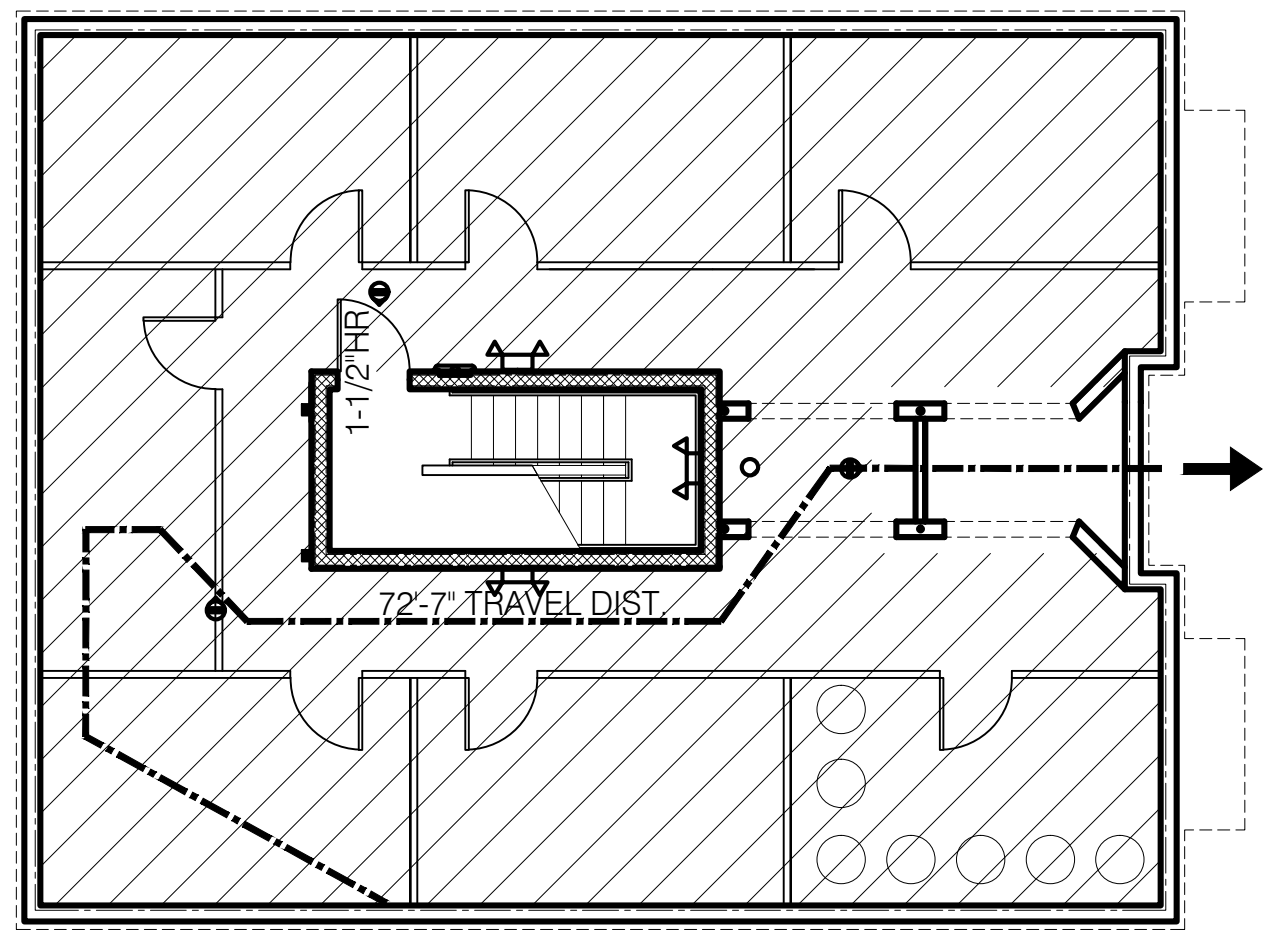


1 BASEMENT  
 0 8'-0" SCALE: 1/8" = 1'-0"

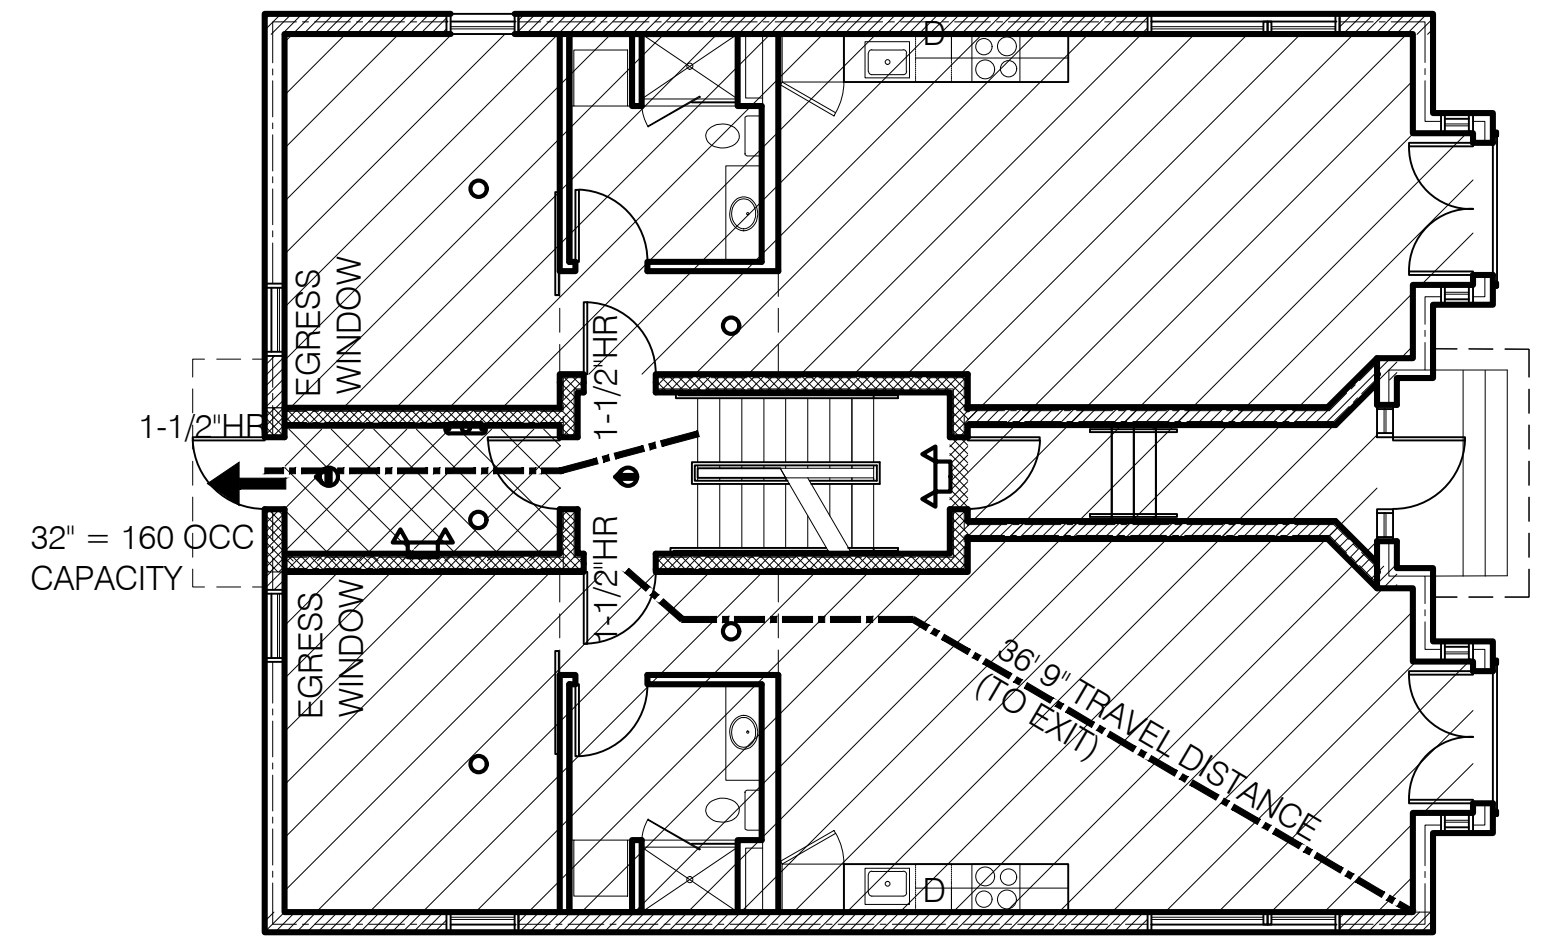

2 FIRST FLOOR  
 0 8'-0" SCALE: 1/8" = 1'-0"

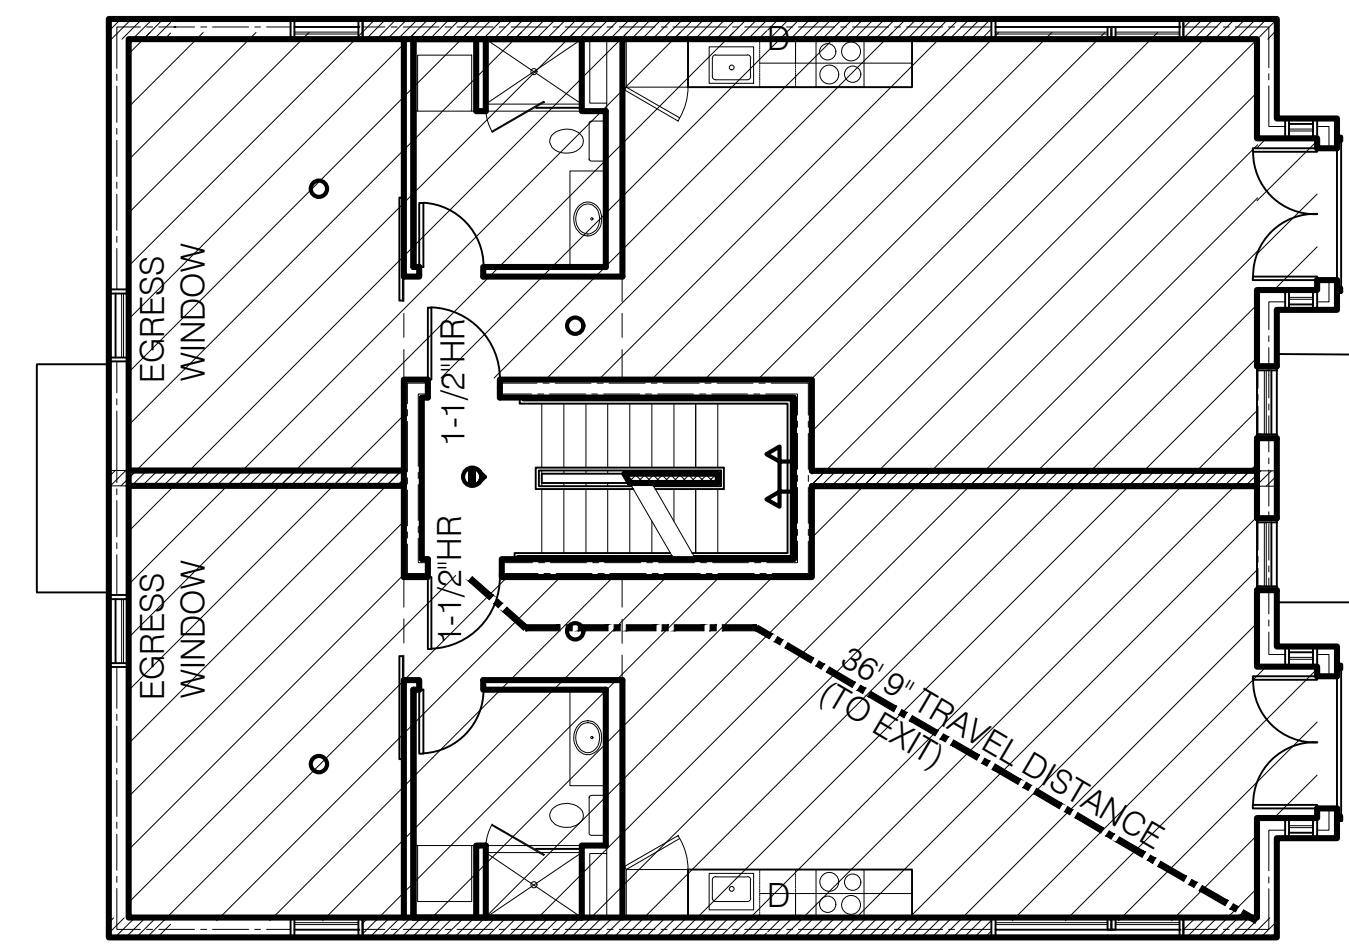

3 SECOND FLOOR  
 0 8'-0" SCALE: 1/8" = 1'-0"

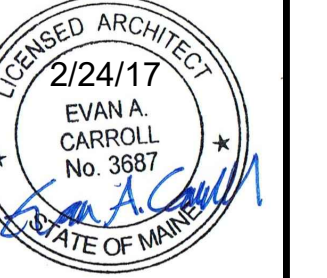

REVISIONS

1	
2	
3	
4	
5	