



7 FIRST FLOOR ACCESSIBLE ROUTE
SCALE: 1/8" = 1'-0"

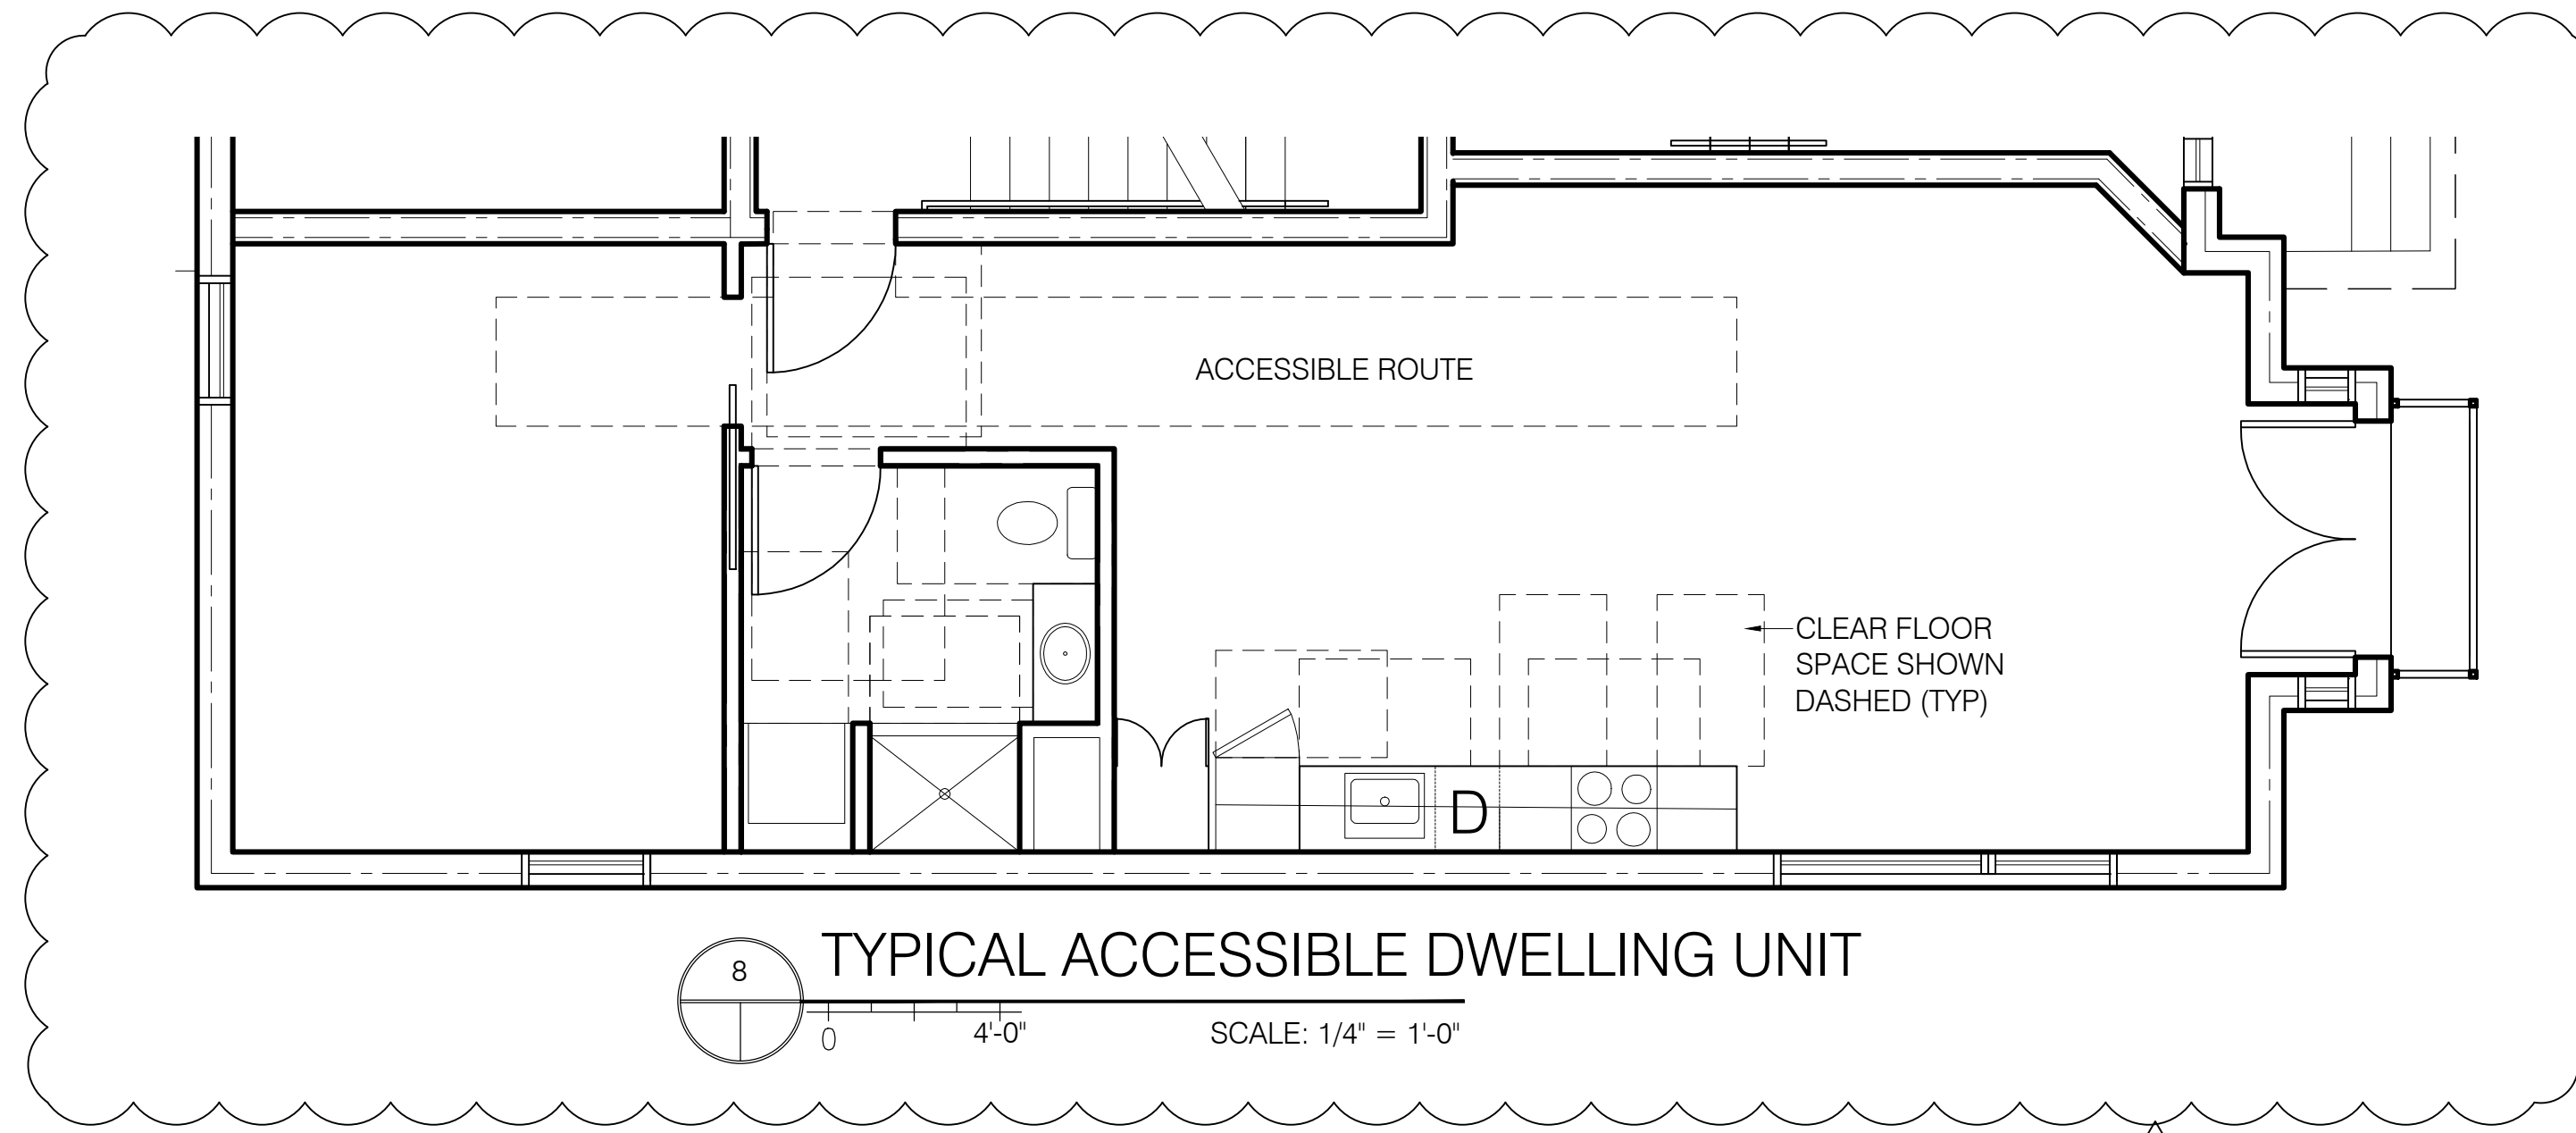


8 TYPICAL ACCESSIBLE DWELLING UNIT
SCALE: 1/4" = 1'-0"

KEY


- EXIT
- COMMON PATH (DISTANCE LABELED ON PATH)
- TRAVEL DISTANCE (DISTANCE LABELED ON PATH)
- SMOKE DETECTOR/ CO2 DETECTOR
- EMERGENCY LIGHTING
- FIRE EXTINGUISHER
- //// 1-HR RATED WALL ASSEMBLY
- XXXX 2-HR RATED WALL ASSEMBLY
- /// PROVIDE 1-HR RATED CEILING
- XXX PROVIDE 2-HR RATED CEILING

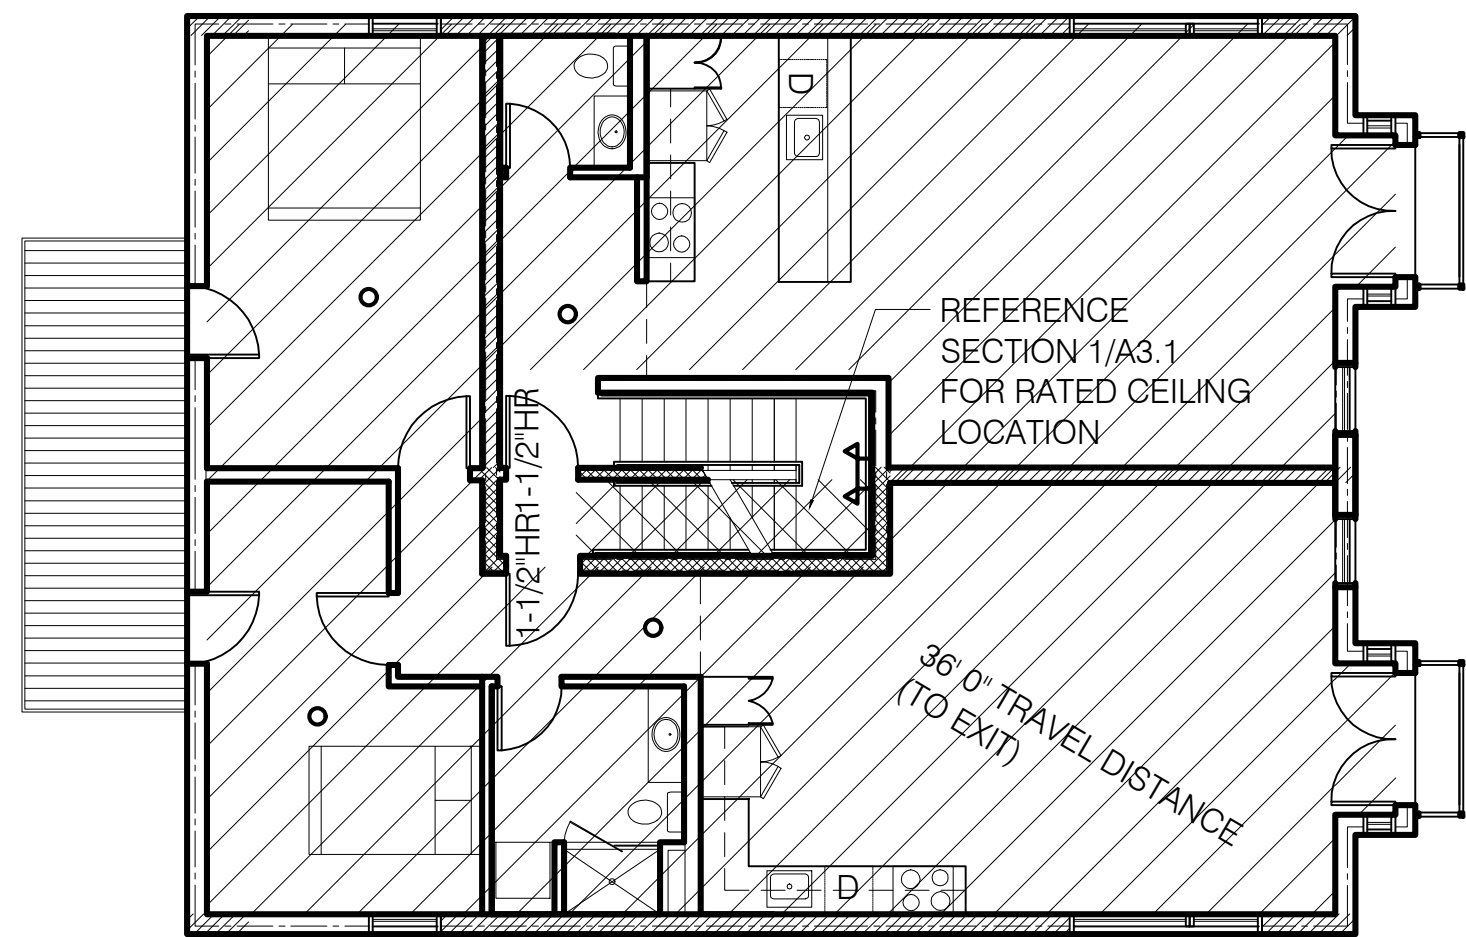


4 THIRD FLOOR
SCALE: 1/8" = 1'-0"

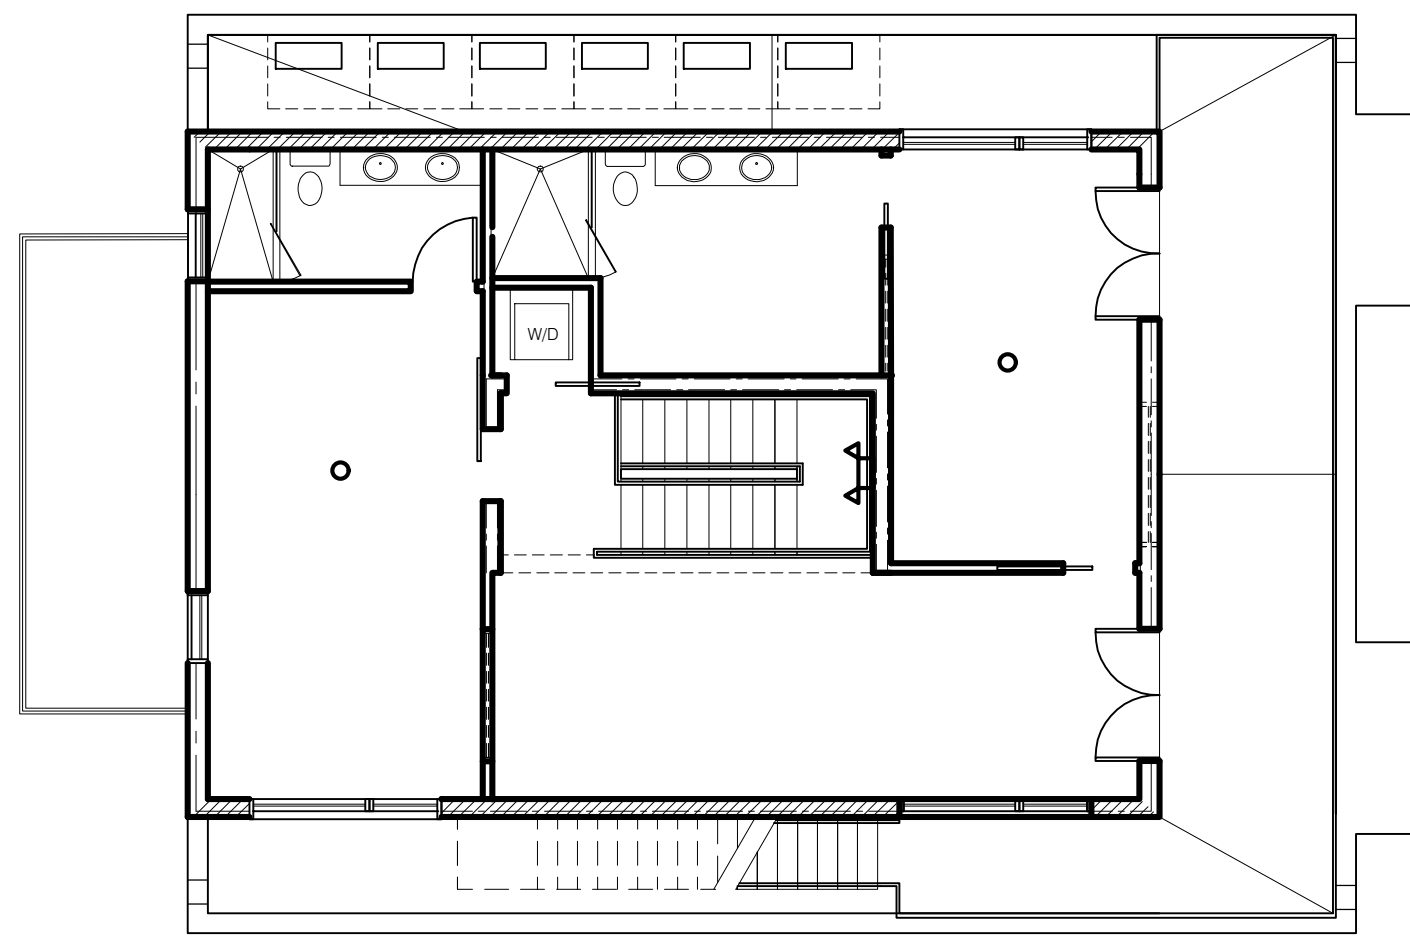


5 FOURTH FLOOR
SCALE: 1/8" = 1'-0"

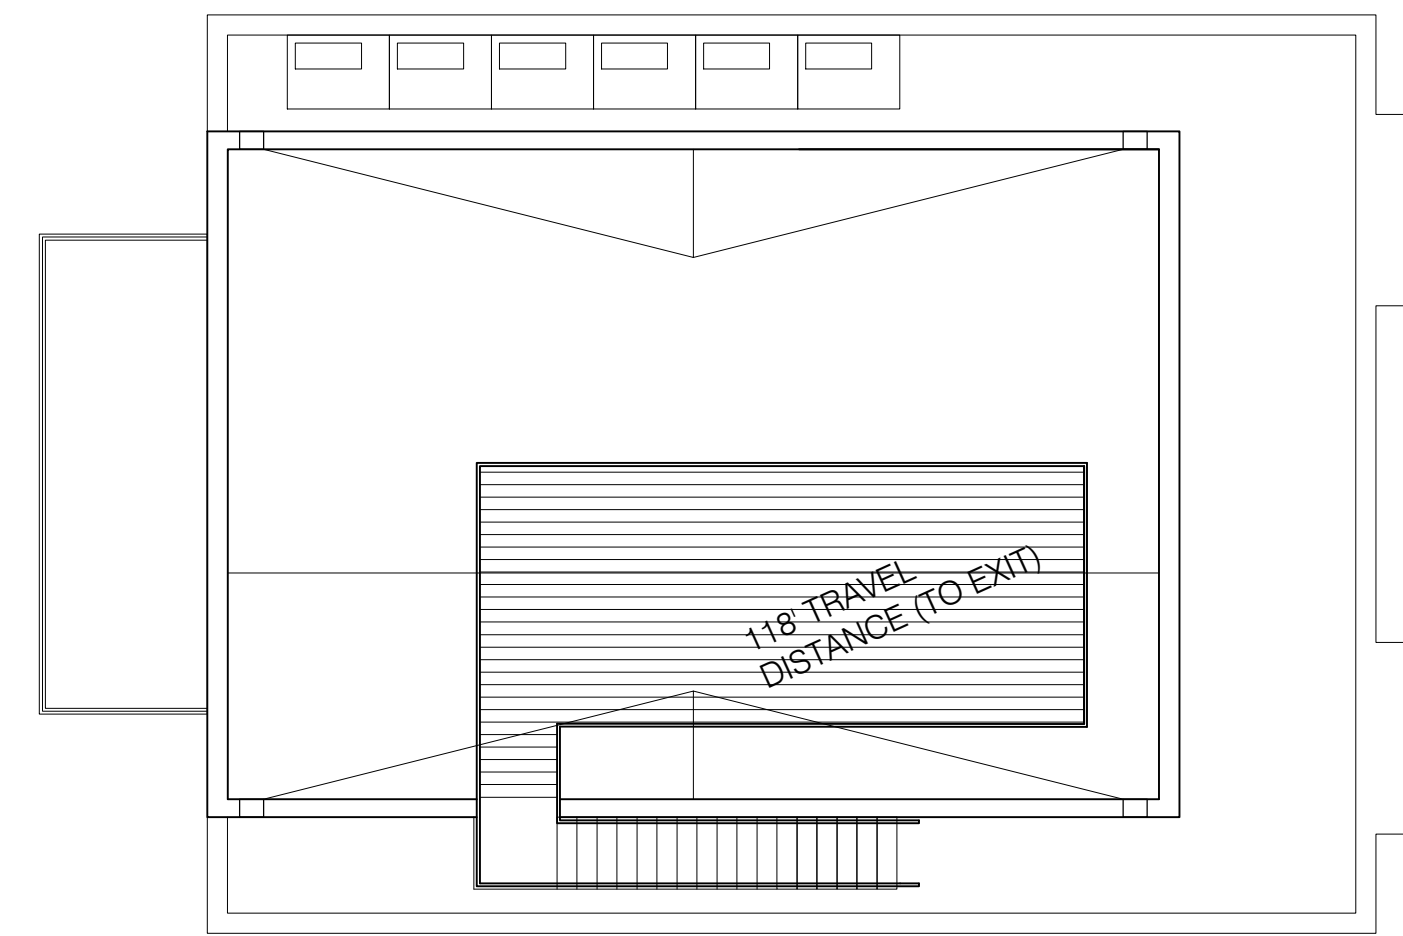


6 ROOF DECK
SCALE: 1/8" = 1'-0"

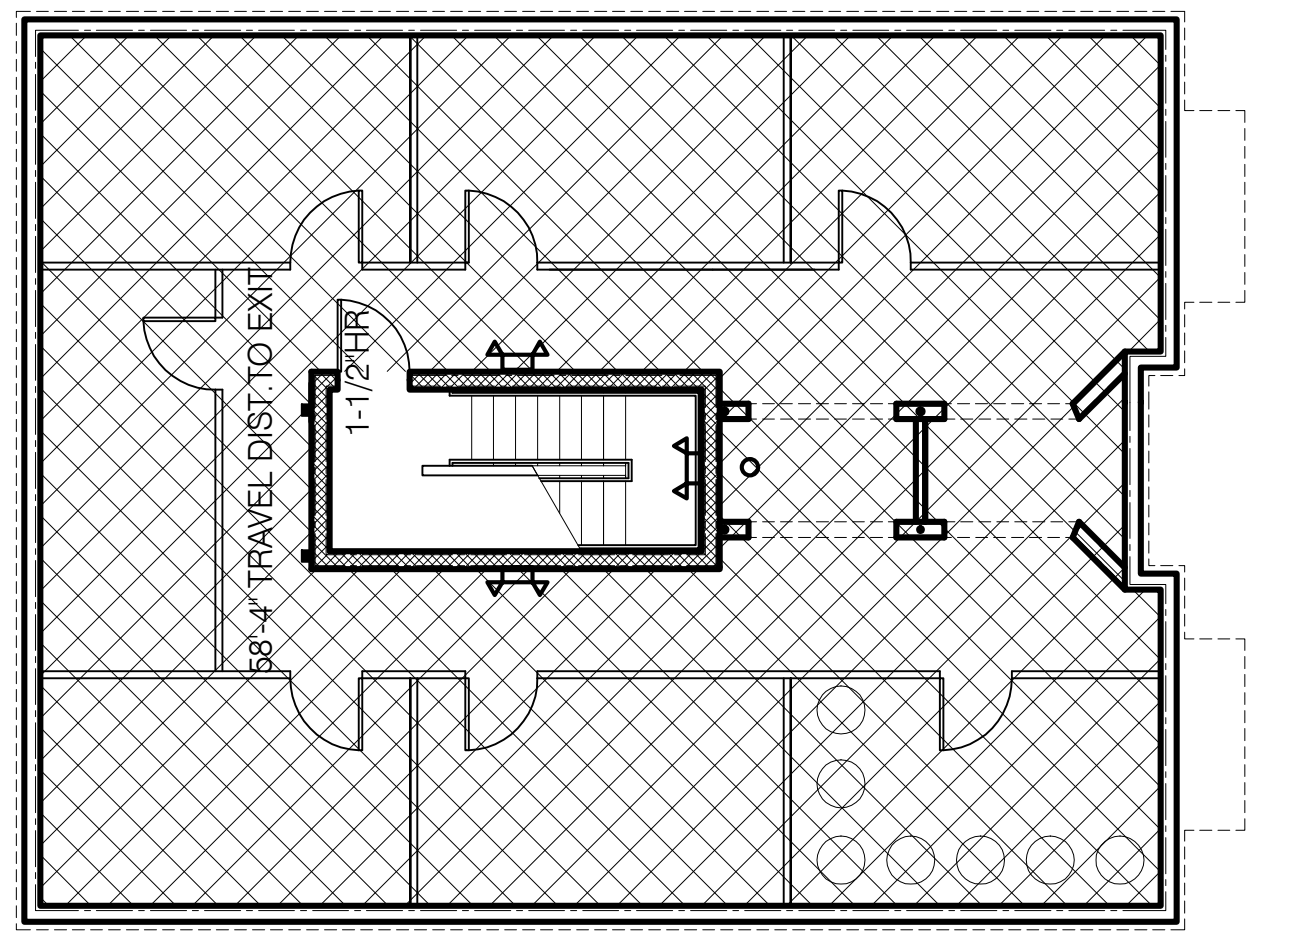

1 BASEMENT
SCALE: 1/8" = 1'-0"

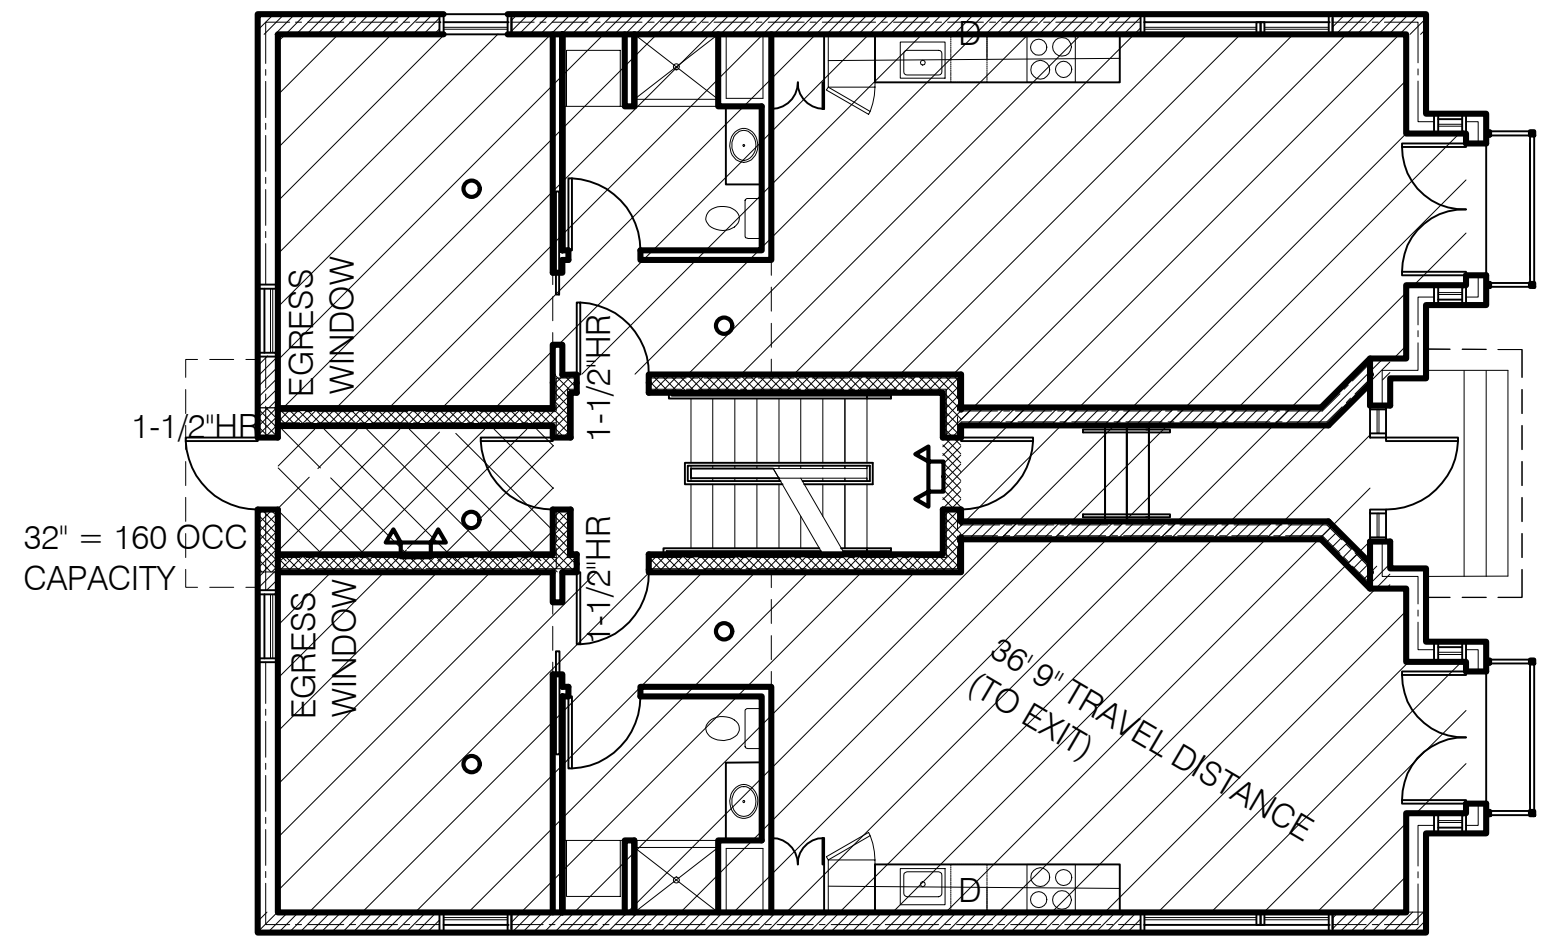

2 FIRST FLOOR
SCALE: 1/8" = 1'-0"

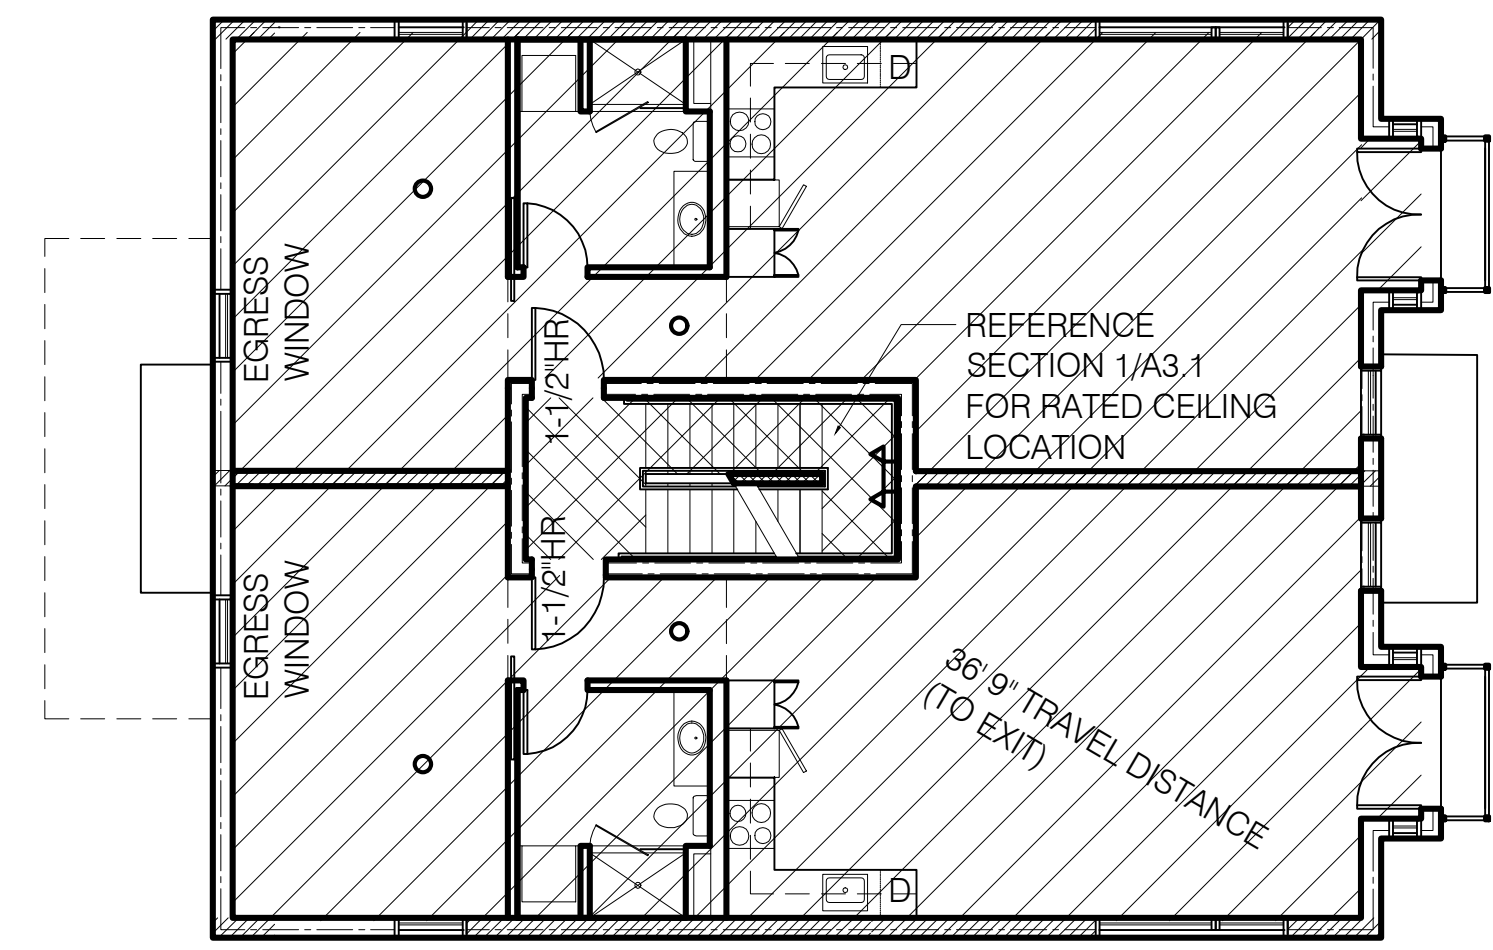

3 SECOND FLOOR
SCALE: 1/8" = 1'-0"



REVISIONS

1	03-15-2017	
2	05-12-2017	
3	07-01-2017	
4	08-07-2017	
5		