



7 FIRST FLOOR ACCESSIBLE ROUTE
SCALE: 1/8" = 1'-0"

KEY


- ← EXIT
- COMMON PATH (DISTANCE LABELED ON PATH)
- - - TRAVEL DISTANCE (DISTANCE LABELED ON PATH)
- SMOKE DETECTOR/ CO2 DETECTOR
- ⚡ EMERGENCY LIGHTING
- 🔥 FIRE EXTINGUISHER
- ▨ 1-HR RATED WALL ASSEMBLY
- ▩ 2-HR RATED WALL ASSEMBLY
- ▧ PROVIDE 1-HR RATED CEILING
- ▩ PROVIDE 2-HR RATED CEILING

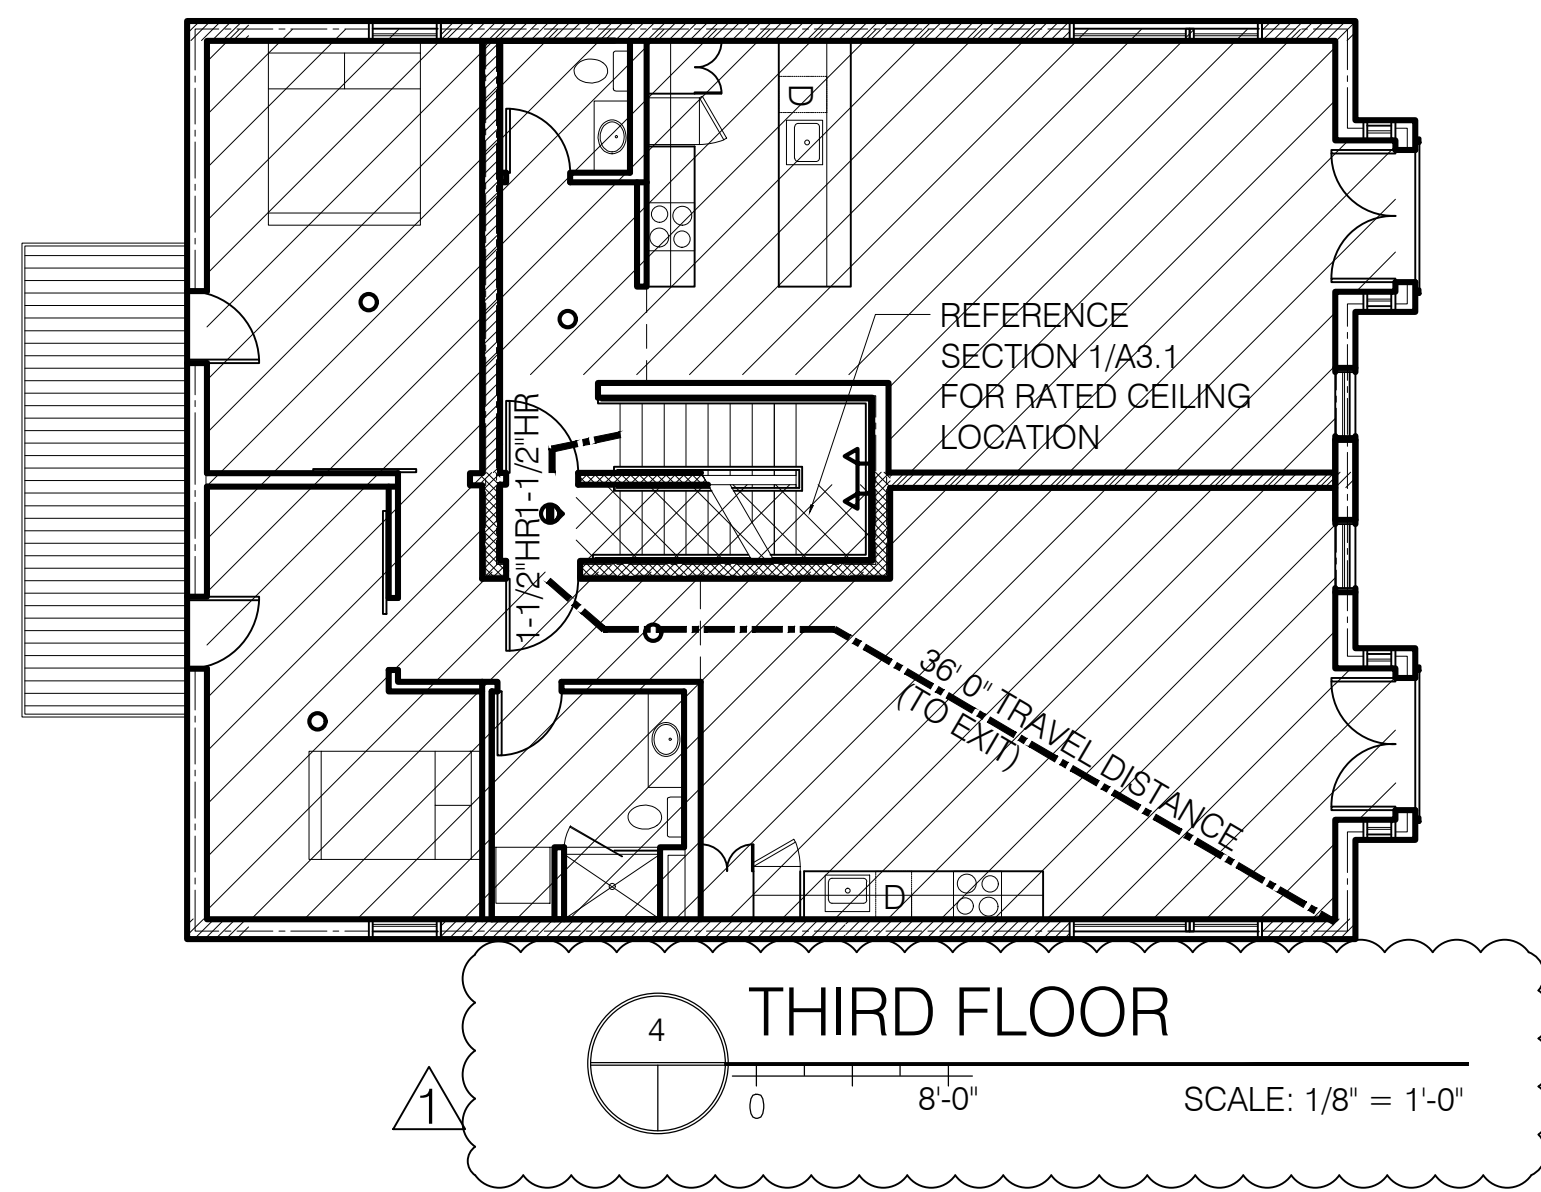


4 THIRD FLOOR
SCALE: 1/8" = 1'-0"

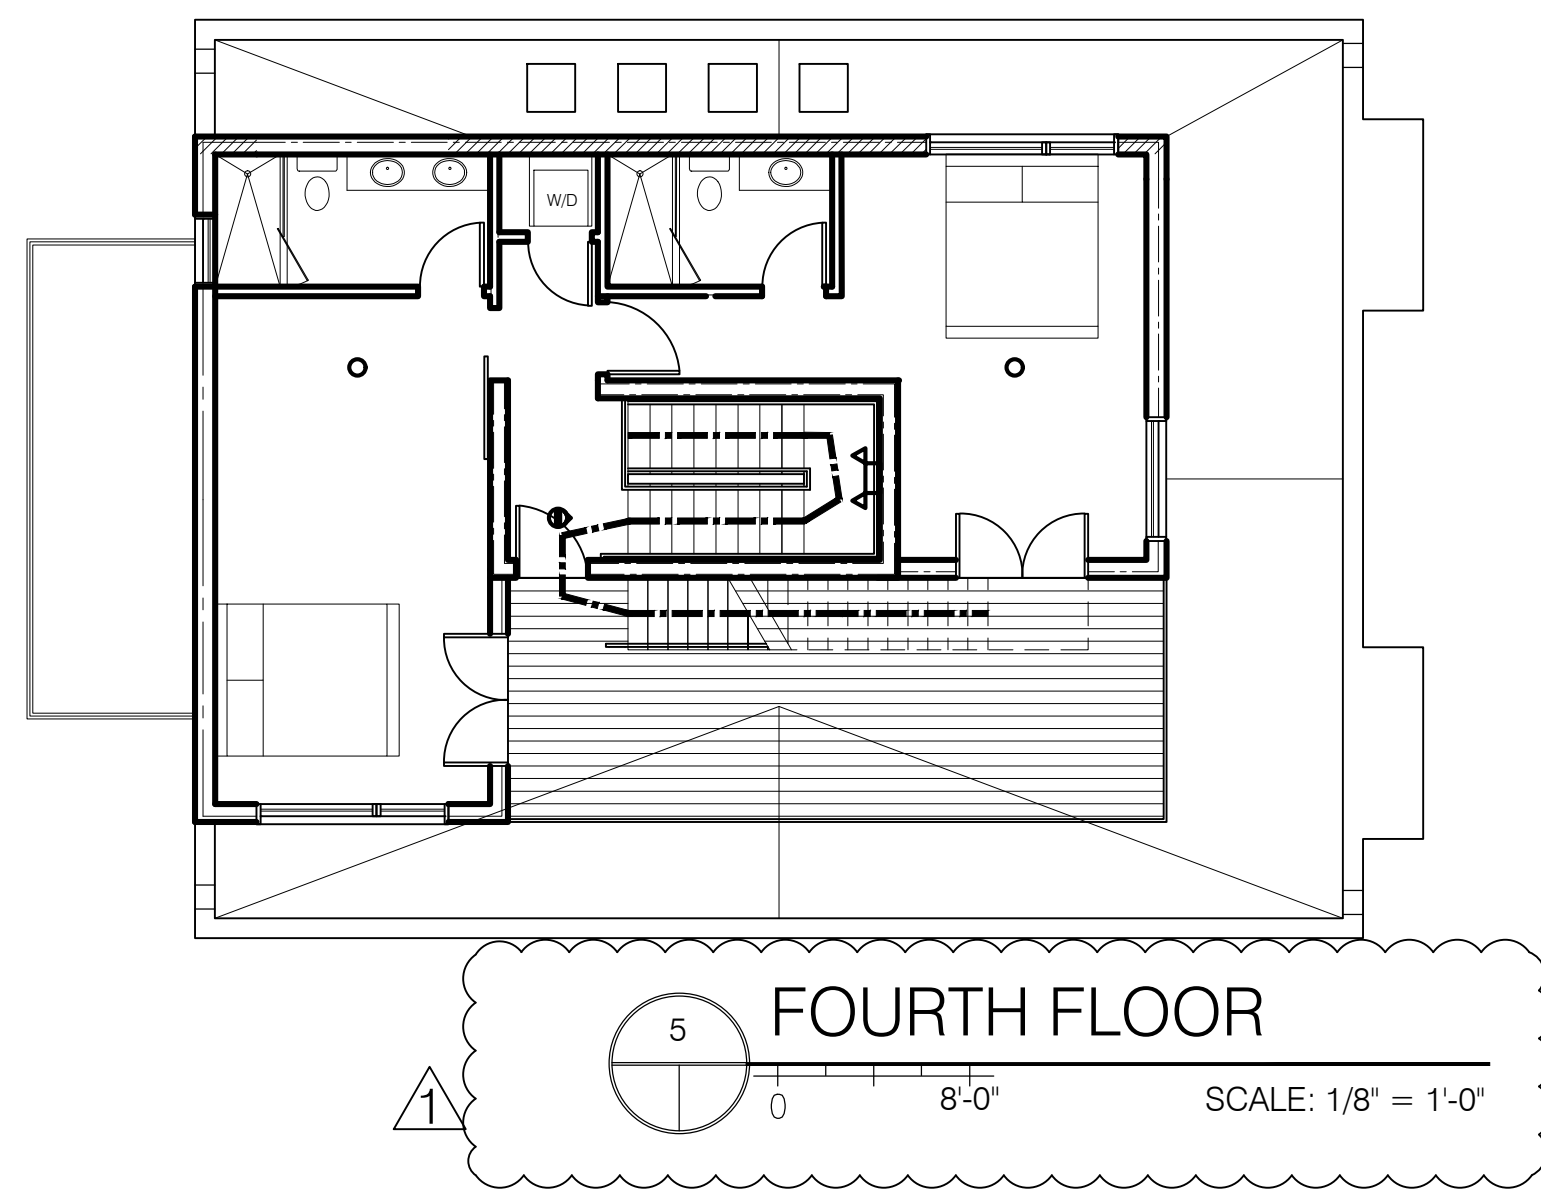


5 FOURTH FLOOR
SCALE: 1/8" = 1'-0"

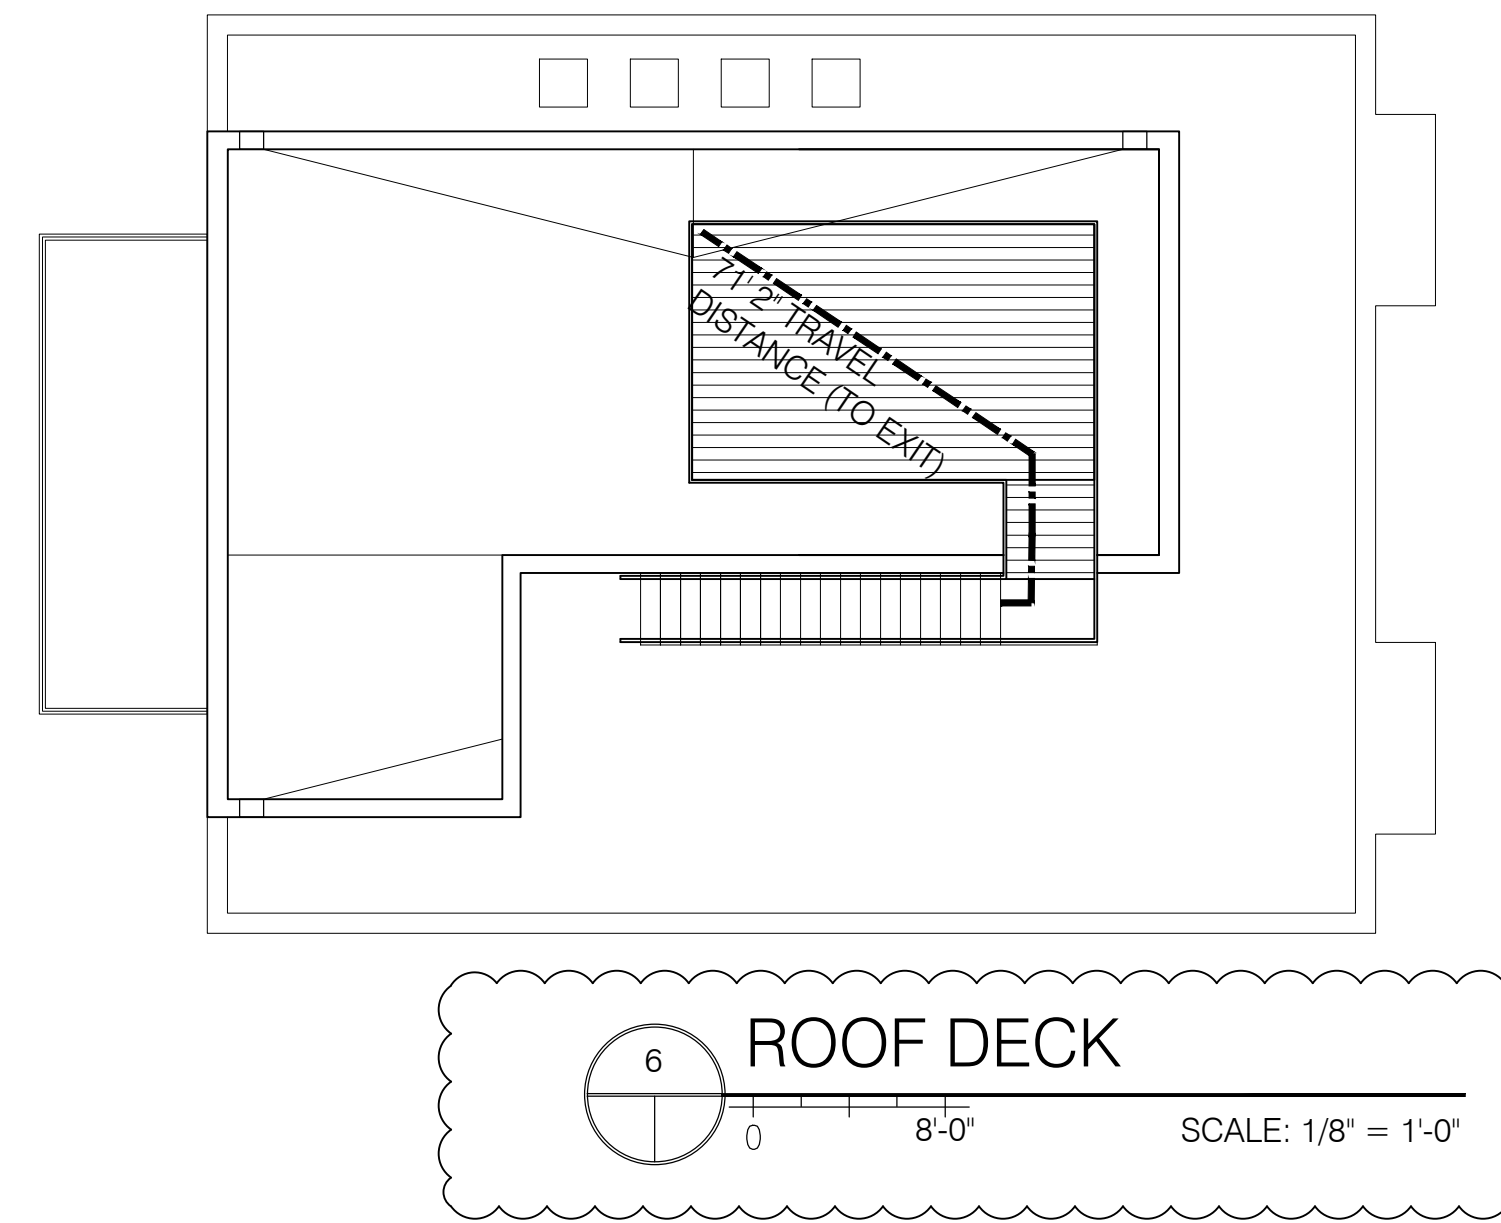


6 ROOF DECK
SCALE: 1/8" = 1'-0"

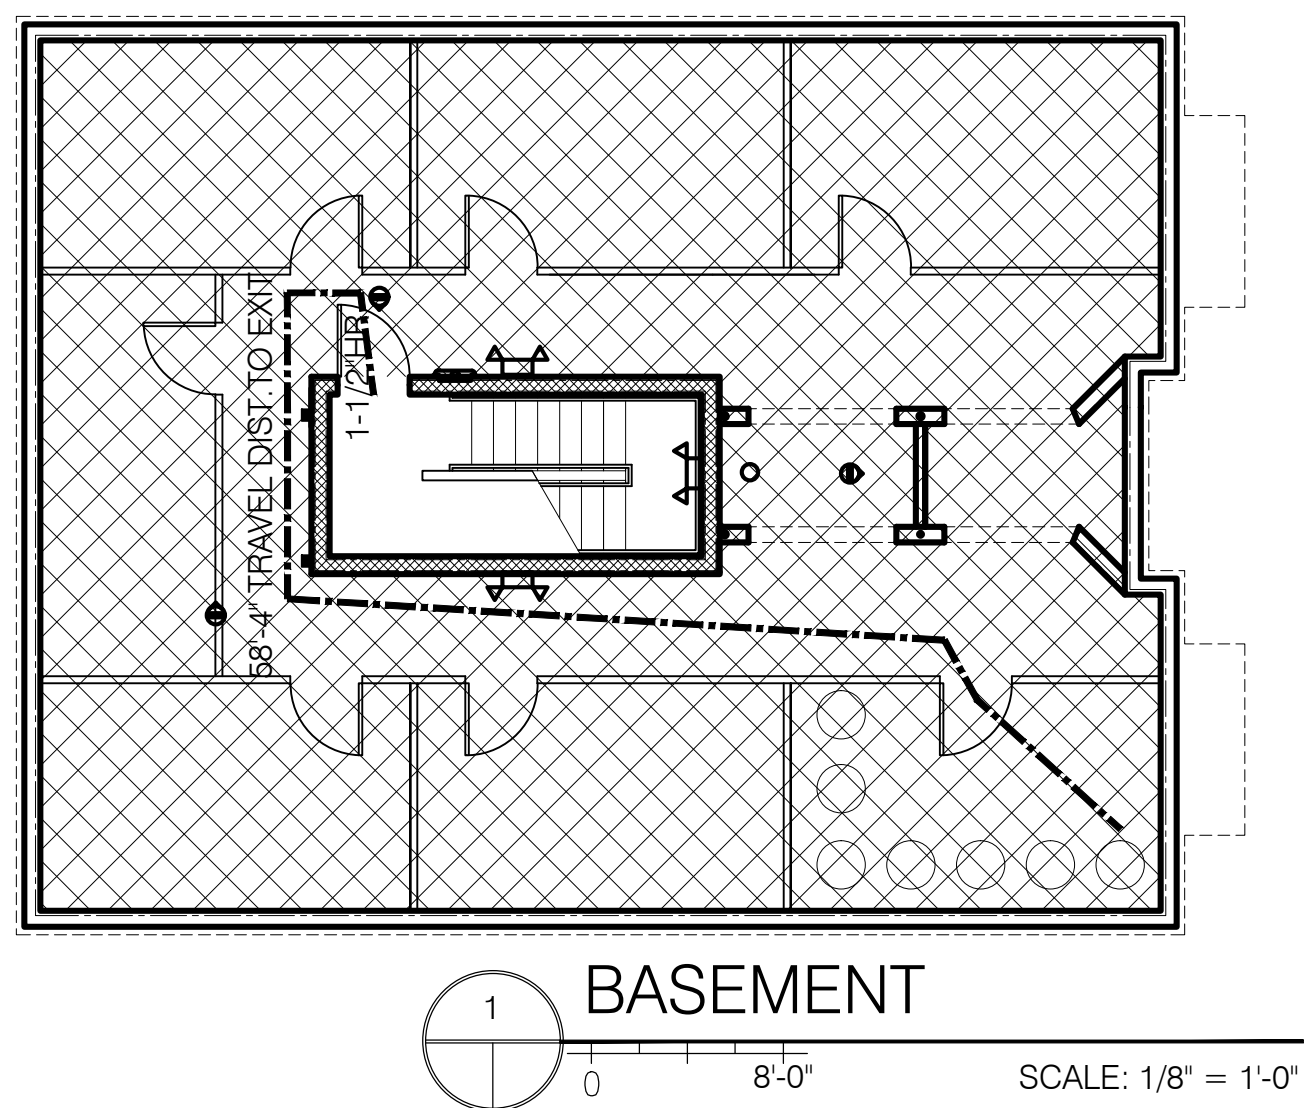

1 BASEMENT
SCALE: 1/8" = 1'-0"

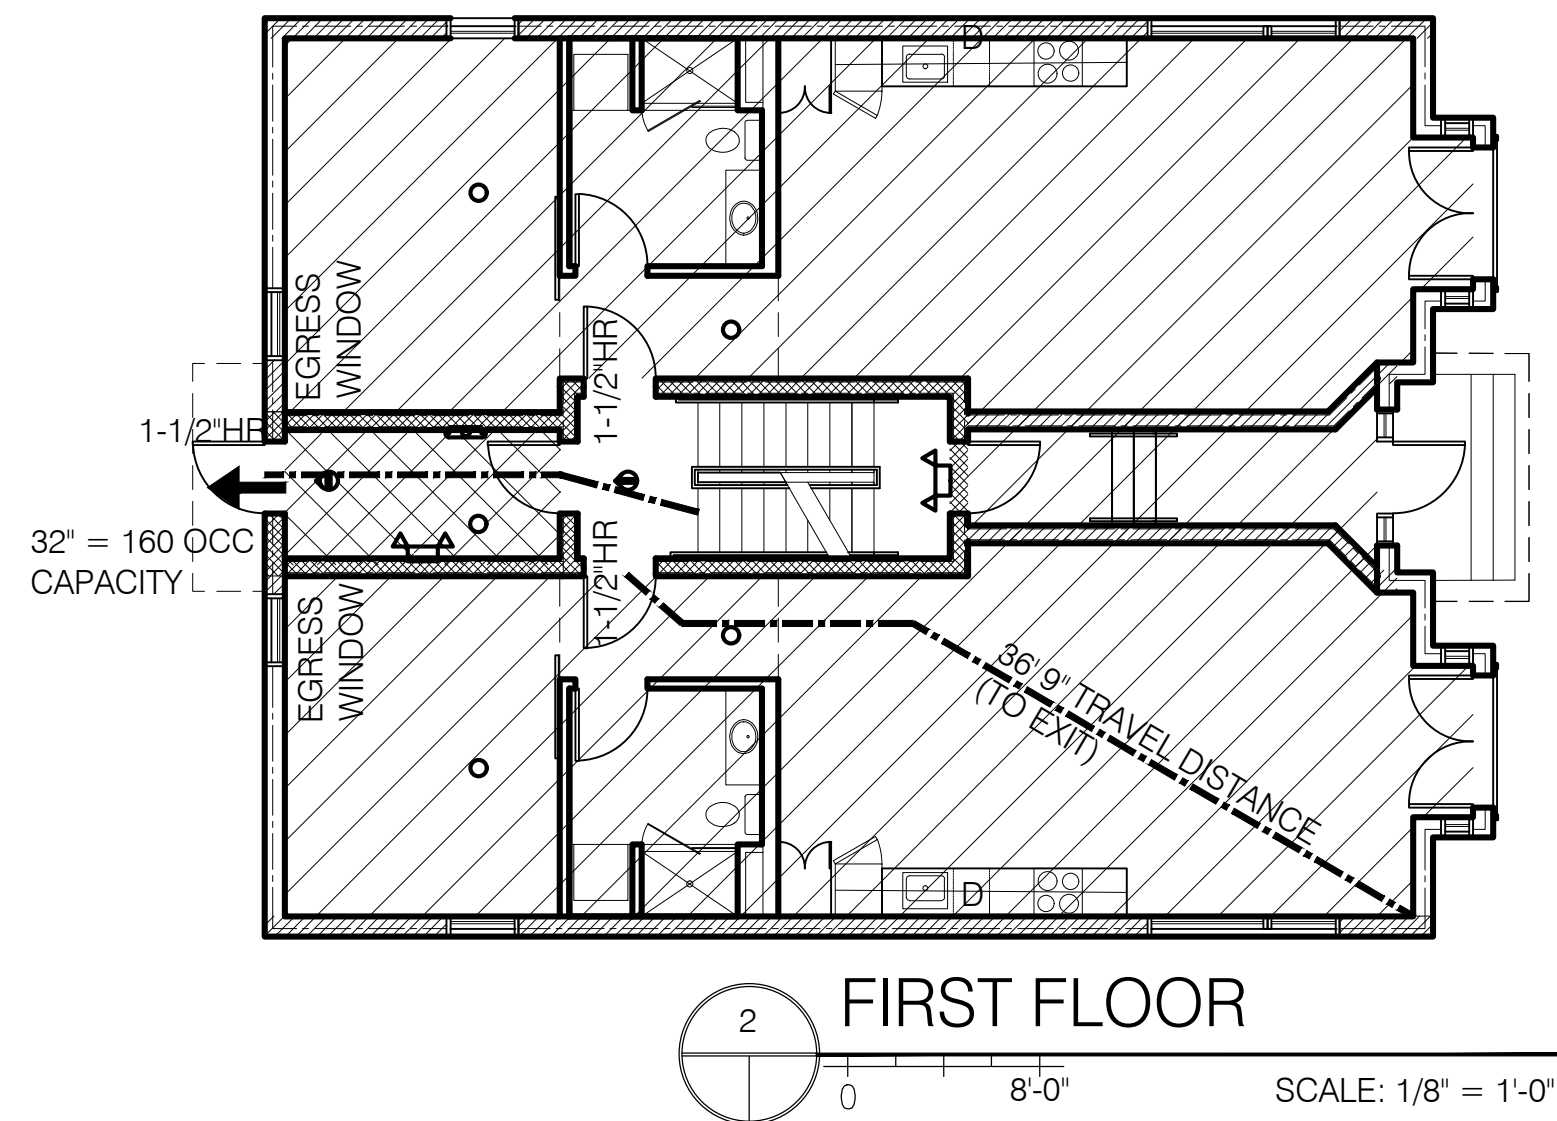

2 FIRST FLOOR
SCALE: 1/8" = 1'-0"

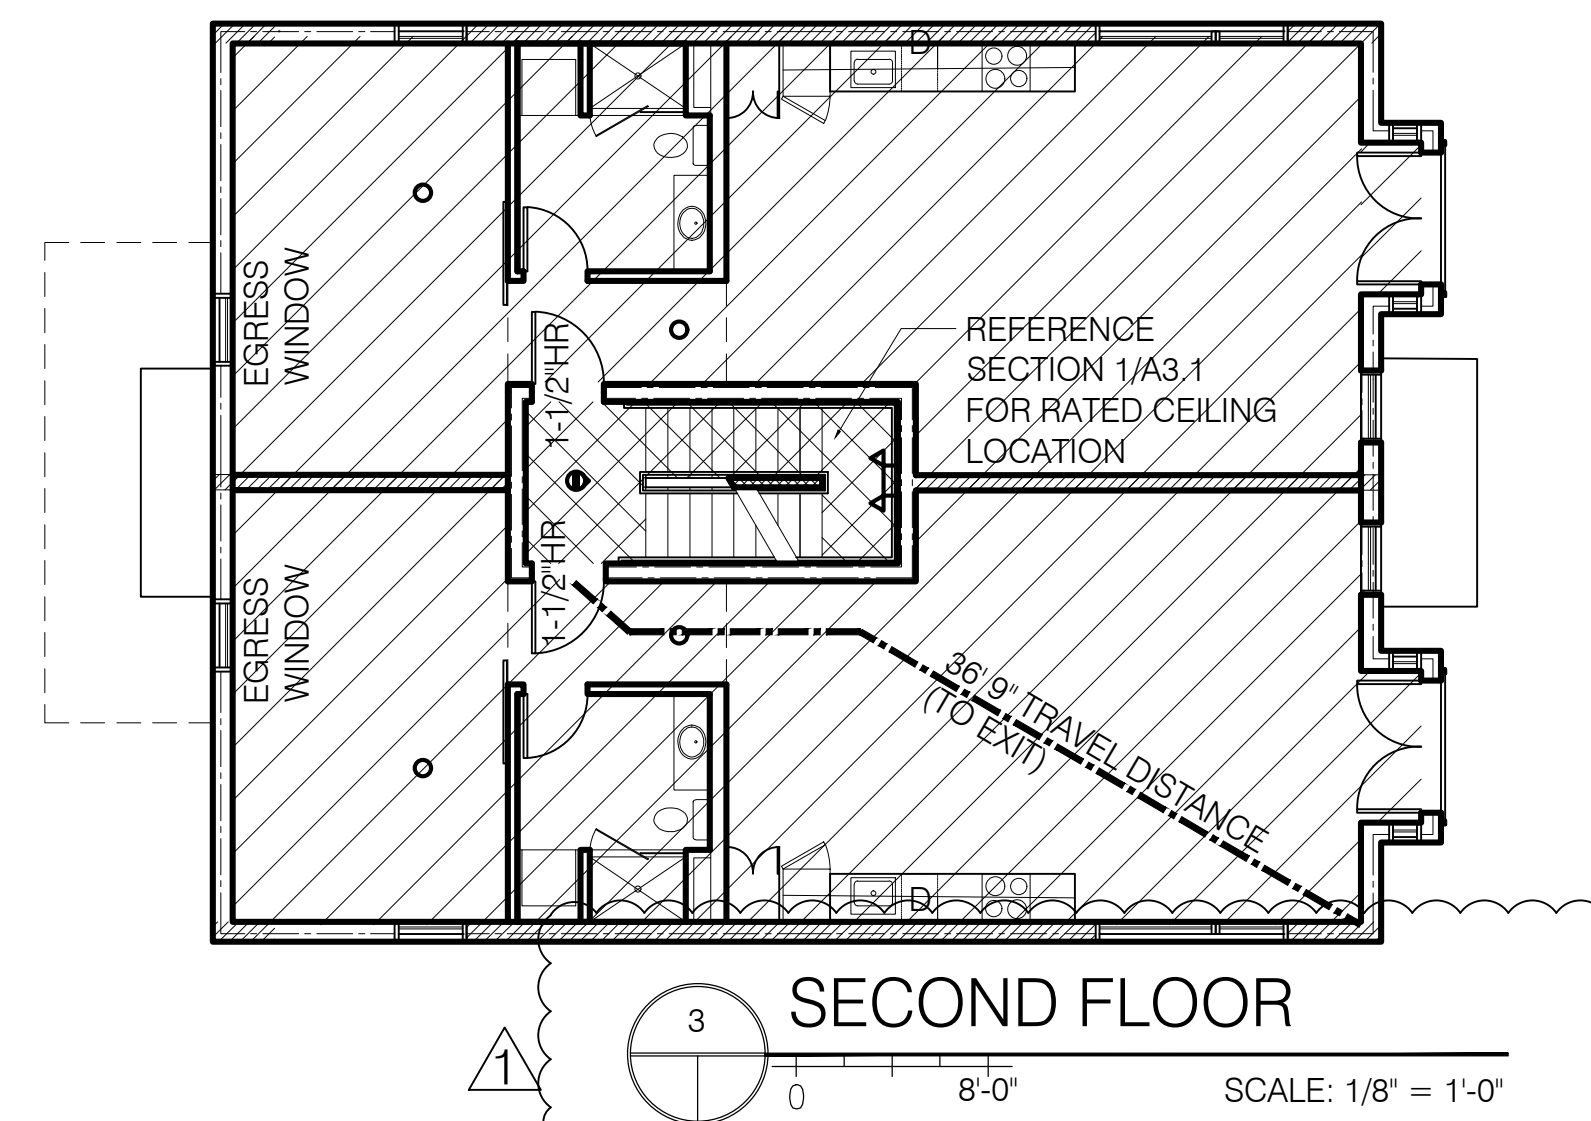

3 SECOND FLOOR
SCALE: 1/8" = 1'-0"



REVISIONS

1	03-15-2017	
2		
3		
4		
5		

PERMIT SET
NOT FOR CONSTRUCTION

DRAWN BY
EAC

ISSUE DATE
2/24/17
SHEET SCALE
1/8" = 1'