


DOOR SCHEDULE									
DOOR #	FROM	TO	SIZE	DOOR MATERIAL	DOOR TYPE	DOOR RATING	FRAME	HARDWARE SET	NOTES
001	NOT USED								
002	STAIRCASE	BASEMENT	3'-0" X 7'-0"	HM	1	1.5 HRS	HM	05	-
003 TO 009	BASEMENT	STORAGE	3'-0" X 6'-8"	2X WD	5	-	2X WD	06	3
101, 201	STAIRCASE	UNIT ENTRANCE	3'-0" X 7'-0"	SOLID CORE	1	1.5 HRS	HM	01	-
102, 202	UNIT	BALCONY	5'-6" X 7'-0"	COMPOSITE	2	-	COMP	03	1
103, 203	UNIT	TOILET	3'-0" X 7'-0"	SOLID CORE	1	-	WD	02	-
104, 204	UNIT	BEDROOM	3'-0" X 6'-8"	WD	4	-	N/A	07	-
105	STAIRCASE	LOBBY	3'-0" X 7'-0"	SOLID CORE	1	1.5HRS	HM	05	-
106	LOBBY	EXTERIOR	3'-0" X 7'-0"	IA	3	-	ALUM	04	1,2
107	EXTERIOR	STAIR 01	3'-0" X 7'-0"	INSUL ALUMN	3	-	ALUMN	04	1,2
108	STAIRCASE	LOBBY	3'-0" X 7'-0"	SOLID CORE	1	1.5HRS	HM	05	-
301, 401	STAIRCASE	UNIT ENTRANCE	3'-0" X 7'-0"	SOLID CORE	1	1.5 HRS	HM	01	-
302, 402	UNIT	BALCONY	5'-6" X 7'-0"	COMPOSITE	2	-	COMP	03	1
303, 403	UNIT	TOILET	2'-8" X 7'-0"	SOLID CORE	1	-	WD	02	1
304, 404	UNIT	BEDROOM	4'-3" X 6'-8"	WD	4	-	N/A	07	-
501, 601	STAIRCASE	UNIT ENTRANCE	3'-0" X 7'-0"	BY WIN MANUF	1	1.5 HRS	HM	01	-
502, 602	UNIT	BALCONY	5'-6" X 7'-0"	COMP	2	-	COMP	03	1
503, 603	UNIT	TOILET	2'-8" X 7'-0"	SOLID CORE	1	-	WD	02	-
504, 506	UNIT	BEDROOM	3'-0" X 6'-8"	WD	1	-	N/A	07	-
505, 507	BEDROOM	DECK	3'-0" X 7'-0"	COMPOSITE	3	-	COMP	03	1
604	HALLWAY	W/D	3'-6" X 7'-0"	SOLID CORE	4	-	WD	09	-
605	HALLWAY	BEDROOM	4'-3" X 7'-0"	SOLID CORE	6	-	N/A	07	-
606	BEDROOM	TOILET	3'-0" X 7'-0"	SOLID CORE	1	-	WD	02	-
607	LIVING	BEDROOM	3'-0" X 7'-0"	SOLID CORE	4	-	WD	09	-
608	BEDROOM	TOILET	3'-0" X 7'-0"	SOLID CORE	4	-	WD	09	-
609,610	UNIT	ROOF DECK	5'-6" X 7'-0"	COMP	2	-	COMP	03	-

DOOR TYPES

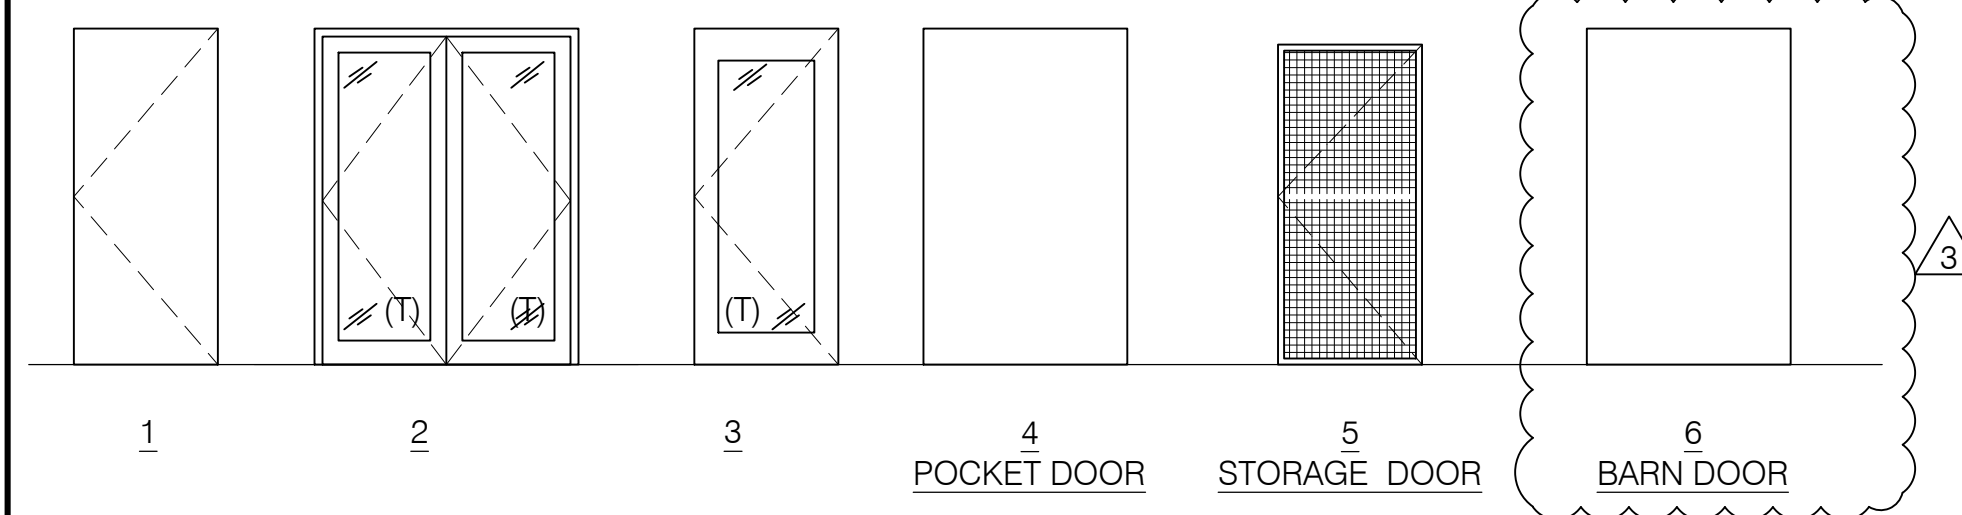

GENERAL DOOR SCHEDULE NOTES:

- ALL DOOR HANDLES TO BE ADA COMPLIANT LEVER HANDLES.
- ALL INTERIOR DOOR HARDWARE FINISH TBD
- DOORS WITHIN UNITS FINISH TBD
- PROVIDE A COMMON SPACES KEY FOR TENANT ENTRANCES AND STORAGE AREA (ISSUED TO EACH TENANT)

HARDWARE SETS:

- | | | |
|----|-----------------------|---|
| 01 | UNIT ENTRY DOORS: | PEEP HOLE, (3) HINGES, SOFT CLOSE DAMPER, STRIKE, DOOR STOP, SINGLE CYLINDER DEADBOLT, ENTRY LOCKSET, THROW-BOLT, LATCH ASSEMBLY, LEVER, CLOSER, THRESHOLD, SWEEP |
| 02 | BATHROOM DOORS: | (3) HINGES, STRIKE, DOOR STOP, LEVER, BED/BATH LOCKSET |
| 03 | PATIO DOORS: | (3) HINGES, ESCUTCHEON PLATE, HANDLE, DEADBOLT LOCKSET |
| 04 | ENTRY DOOR: | (3) HINGES, STRIKE, DOOR STOP, THRESHOLD, SWEEP, ENTRY LOCKSET, GASKET, LEVER, METAL PROTECTIVE TRIM, CLOSER |
| 05 | STAIRWAY/HALLWAY DOOR | (3) HINGES, SOFT CLOSE DAMPER, STRIKE, DOOR STOP, FREE PASSAGE LATCH ASSEMBLY, LEVER, CLOSER |
| 06 | STORAGE DOOR: | (3) HINGES, PADLOCK HARDWARE |
| 07 | BARN DOORS: | TRACK, COASTERS, DOOR GUIDE, DECORATIVE PULL |
| 08 | UTILITY ROOM DOOR | HINGES, STRIKE, PASSAGE LEVER |
| 09 | POCKET DOOR | TRACK, COASTERS, DOOR GUIDE, DECORATIVE PULL |

DOOR SCHEDULE NOTES:

- SAFETY GLAZING
- INSULATED
- 2X WOOD FRAME WITH WIRE MESH
-
-
-

FINISH SCHEDULE											
UNIT #	ROOM	FLOOR	WALLS				BASE	CEILING	COUNTERTOP/BACKSPLASH	NOTES	
			N	S	E	W					
-	STORAGE & BASEMENT	CONC	-	-	-	-	-	PT	-	1	
-	STAIR	CPT	PT	PT	PT	PT	RWB	PT	-	-	
1	STUDIO	VL	PT	PT	PT	PT	WD	PT	-	-	
1	BATHROOM	T	PT/T	PT/T	PT/T	PT/T	T	PT	C1	2	
1	KITCHEN	VL	PT	PT	PT	PT	WD	PT	C2	-	
2	STUDIO	VL	PT	PT	PT	PT	WD	PT	-	-	
2	BATHROOM	T	PT/T	PT/T	PT/T	PT/T	T	PT	C1	2	
2	KITCHEN	VL	PT	PT	PT	PT	WD	PT	C2	-	
3	STUDIO	VL	PT	PT	PT	PT	WD	PT	-	-	
3	BATHROOM	T	PT/T	PT/T	PT/T	PT/T	T	PT	C1	2	
3	KITCHEN	VL	PT	PT	PT	PT	WD	PT	C2	-	
4	STUDIO	VL	PT	PT	PT	PT	WD	PT	-	-	
4	BATHROOM	T	PT/T	PT/T	PT/T	PT/T	T	PT	C1	2	
4	KITCHEN	VL	PT	PT	PT	PT	WD	PT	C2	-	
5	BEDROOM 1	VL	PT	PT	PT	PT	WD	PT	-	-	
5	BEDROOM 2	VL	PT	PT	PT	PT	WD	PT	-	-	
5	BATHROOM	T	PT/T	PT/T	PT/T	PT/T	T	PT	C1	2	
5	KITCHEN	VL	PT	PT	PT	PT	WD	PT	C2	-	
6	POWDER ROOM	T	PT/T	PT/T	PT/T	PT/T	T	PT	C1	2	
6	KITCHEN	VL	PT	PT	PT	PT	WD	PT	C2	-	
6	BEDROOM 1	VL	PT	PT	PT	PT	WD	PT	-	-	
6	BATHROOM 1	T	PT/T	PT/T	PT/T	PT/T	T	PT	C1	2	
6	BEDROOM 2	VL	PT	PT	PT	PT	WD	PT	-	-	
6	BATHROOM 2	T	PT/T	PT/T	PT/T	PT/T	T	PT	C1	2	
6	LIVING 2										

GENERAL FINISH SCHEDULE NOTES:

- PAINT SHEENS TO BE AS FOLLOWS
 - WALLS: EGG SHELL SATIN FINISH
 - CEILINGS: FLAT
 - TRIM: SEMI-GLOSS


SPECIFIC FINISH SCHEDULE NOTES:

- ANY EXPOSED DRYWALL IN BASEMENT TO BE PAINTED ACCORDING TO GENERAL NOTE #1.
- SHOWERS TO BE TILE WALLS. SHOWER BASE TO BE SPECIFIED BY DEVELOPER.
-
-
-


LEGEND:

CODE:	MATERIAL:	SPECIFICATION BY DEVELOPER:
CONC	CONCRETE	_____
PT	PAINT	_____
CPT	CARPET	_____
T	TILE	_____
C-1	BATH COUNTERTOP	_____
C-2	KITCHEN COUNTERTOP	_____
RWB	RUBBER WALL BASE	_____
VL	ENGINEERED VINYL PLANK	_____
WD	WOOD	_____


KITCHEN APPLIANCES UNITS 1, 2

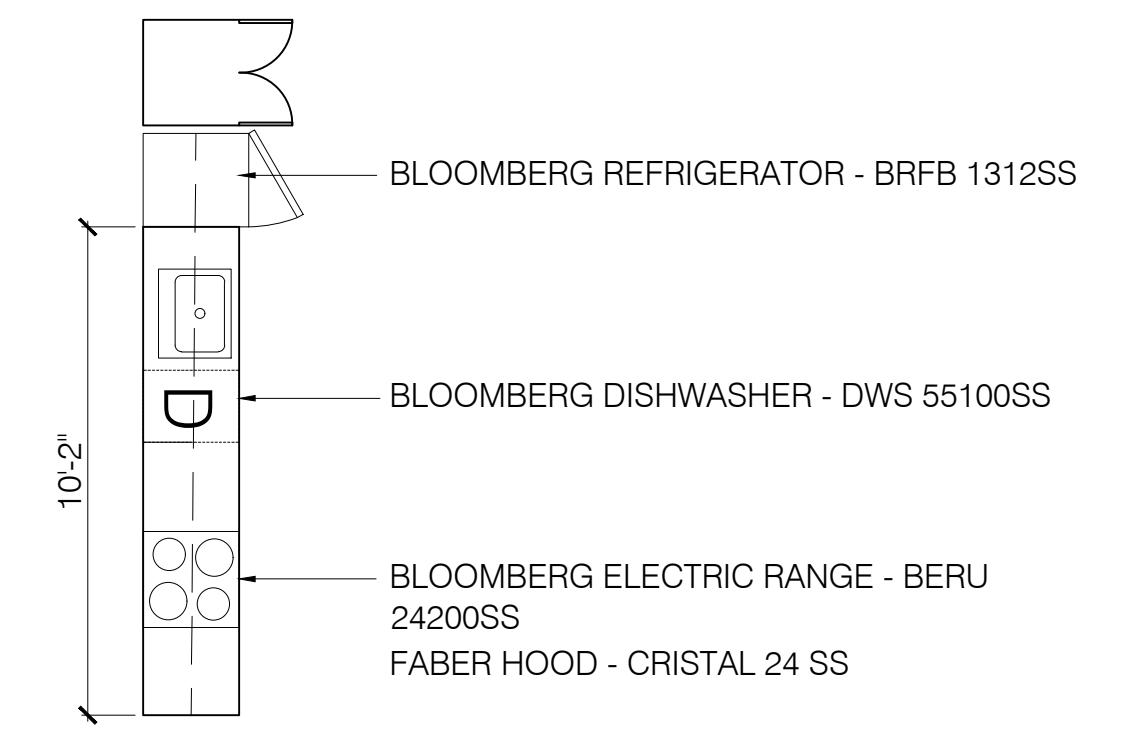

KITCHEN APPLIANCES UNITS 3, 4

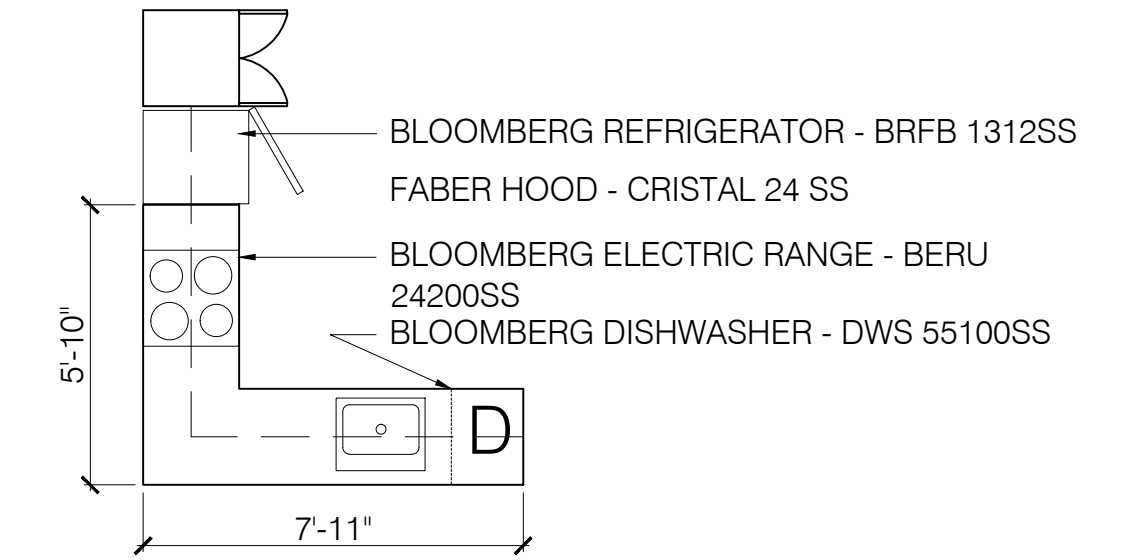

KITCHEN APPLIANCES UNIT 5

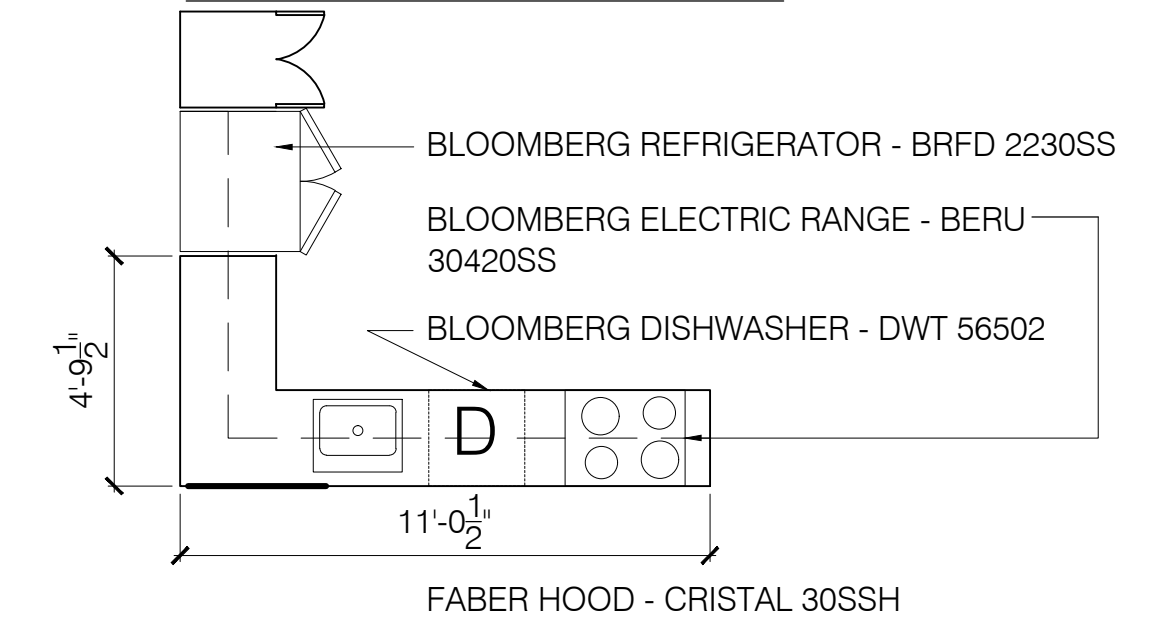

KITCHEN APPLIANCES UNIT 6

