



7 FIRST FLOOR ACCESSIBLE ROUTE
 0 8'-0" SCALE: 1/8" = 1'-0"

KEY


- EXIT
- COMMON PATH (DISTANCE LABELED ON PATH)
- TRAVEL DISTANCE (DISTANCE LABELED ON PATH)
- SMOKE DETECTOR/ CO2 DETECTOR
- EMERGENCY LIGHTING
- FIRE EXTINGUISHER
- //// 1-HR RATED WALL ASSEMBLY
- xxxx 2-HR RATED WALL ASSEMBLY
- /// PROVIDE 1-HR RATED CEILING
- xxx PROVIDE 2-HR RATED CEILING

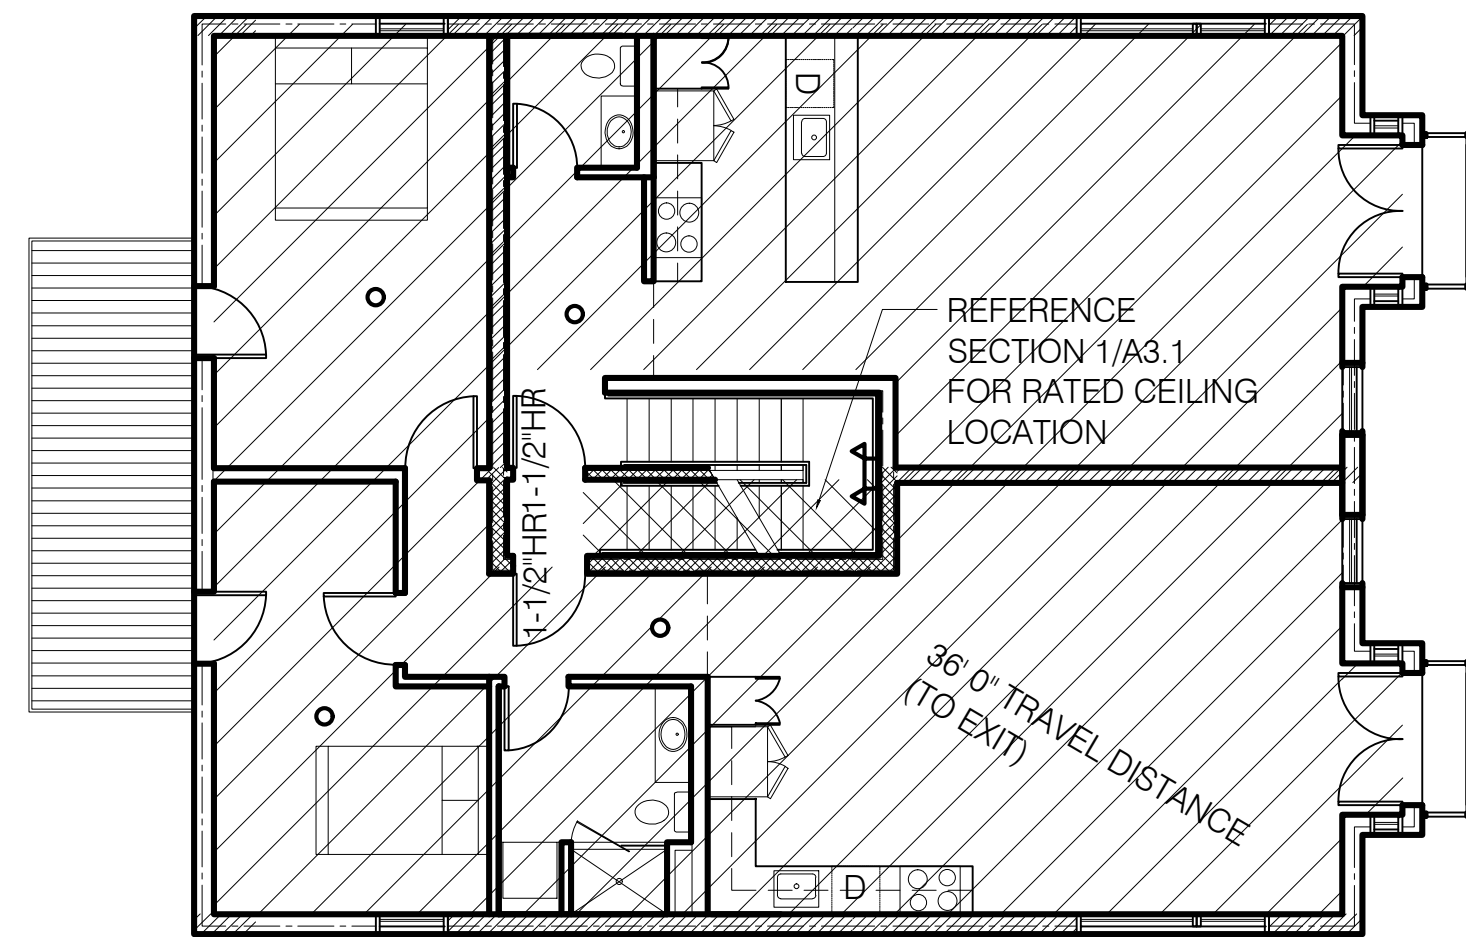


4 THIRD FLOOR
 0 8'-0" SCALE: 1/8" = 1'-0"

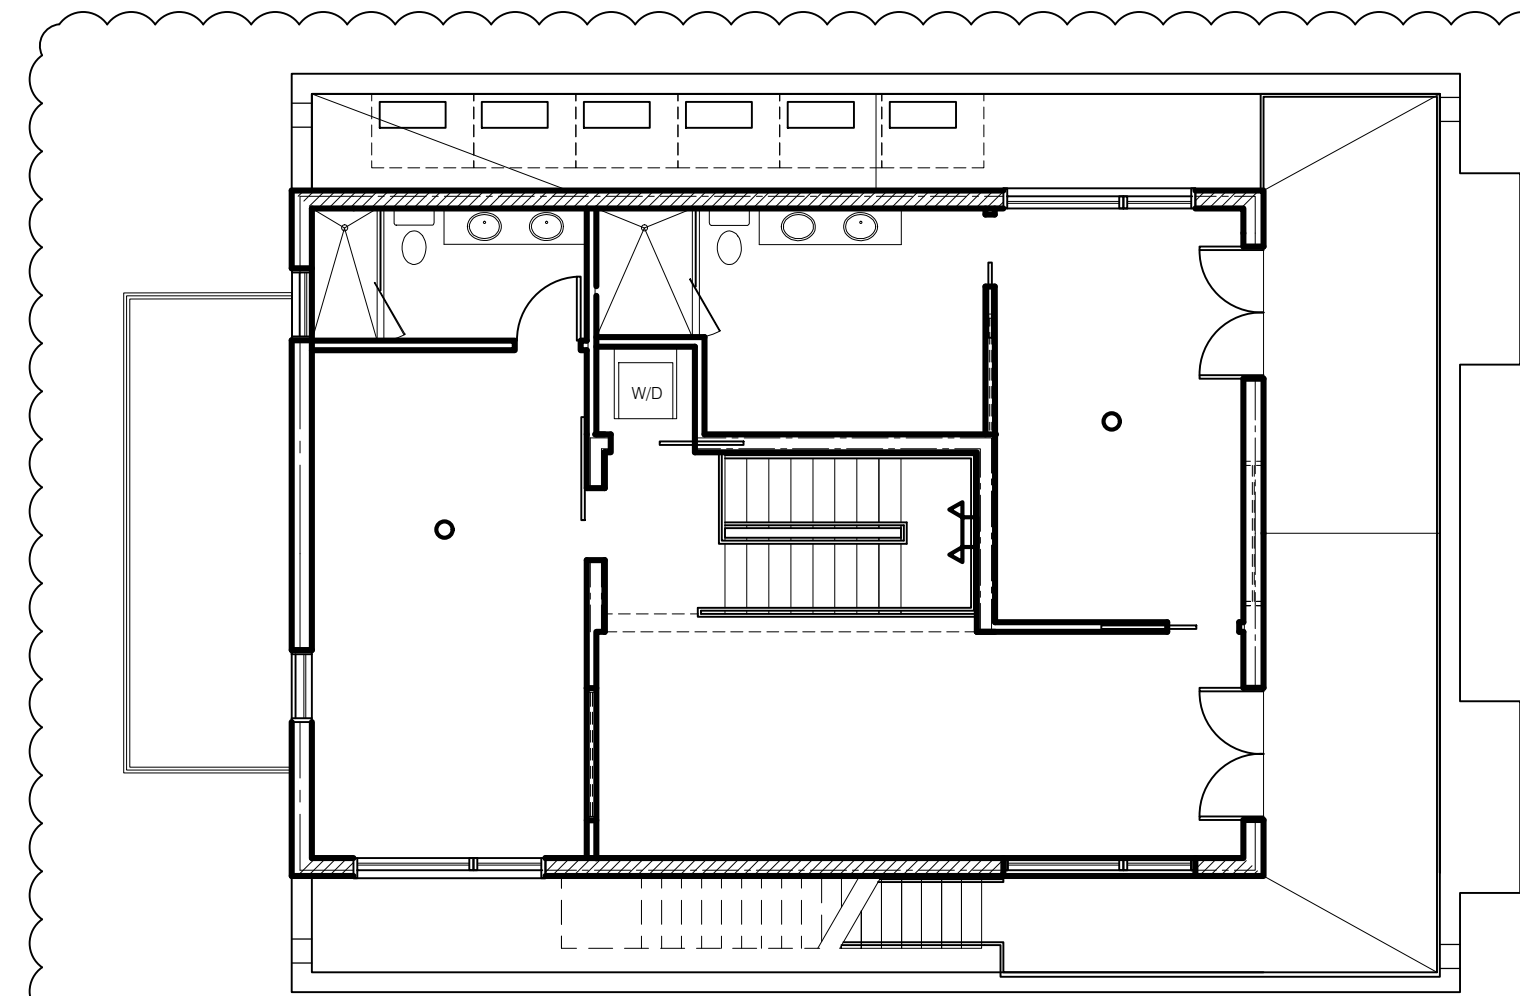


5 FOURTH FLOOR
 0 8'-0" SCALE: 1/8" = 1'-0"

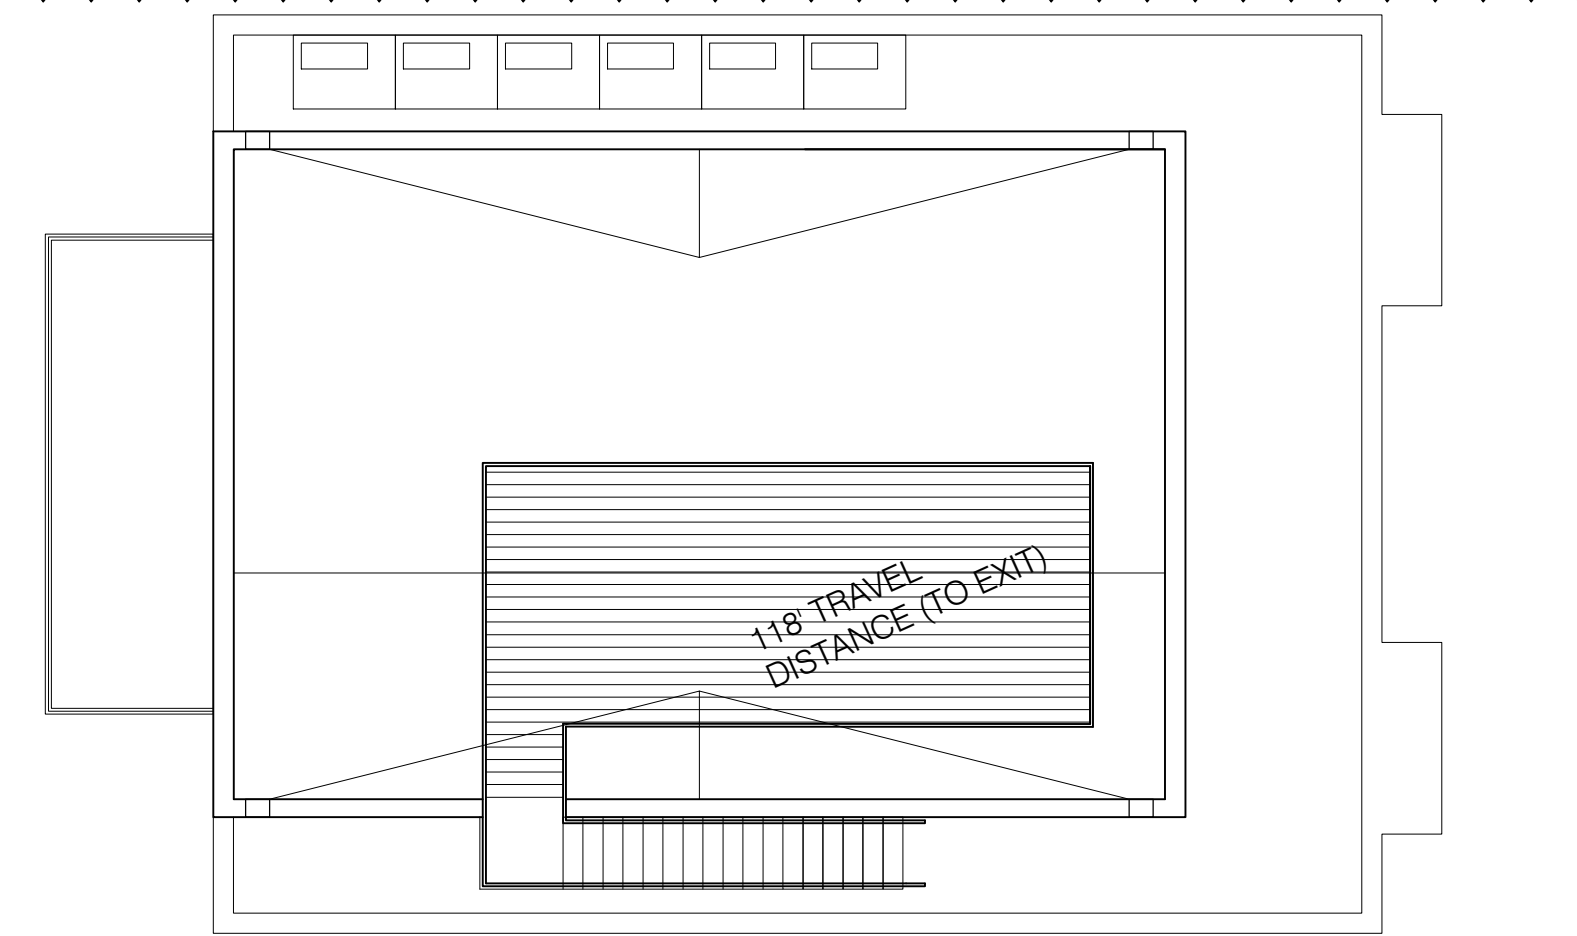


6 ROOF DECK
 0 8'-0" SCALE: 1/8" = 1'-0"

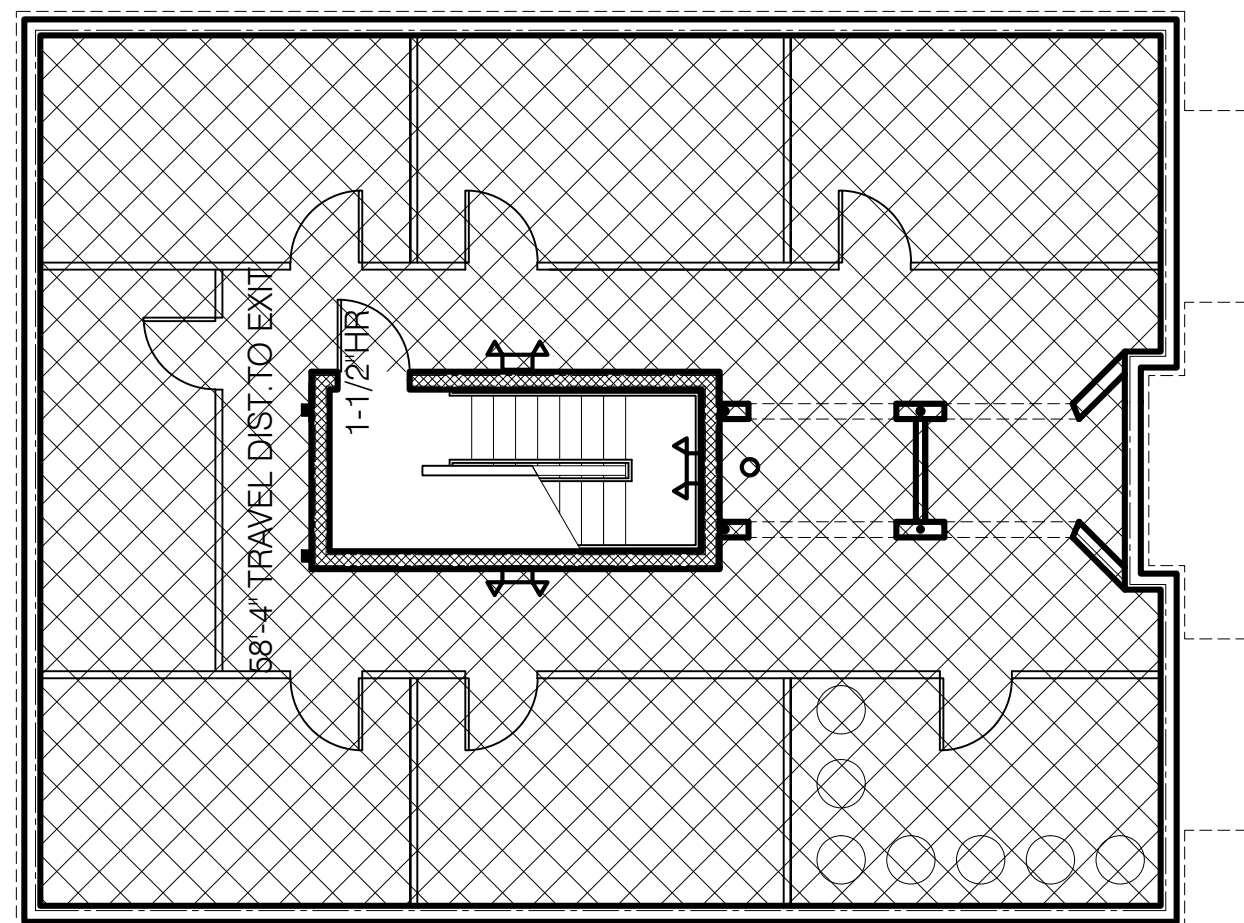


1 BASEMENT
 0 8'-0" SCALE: 1/8" = 1'-0"

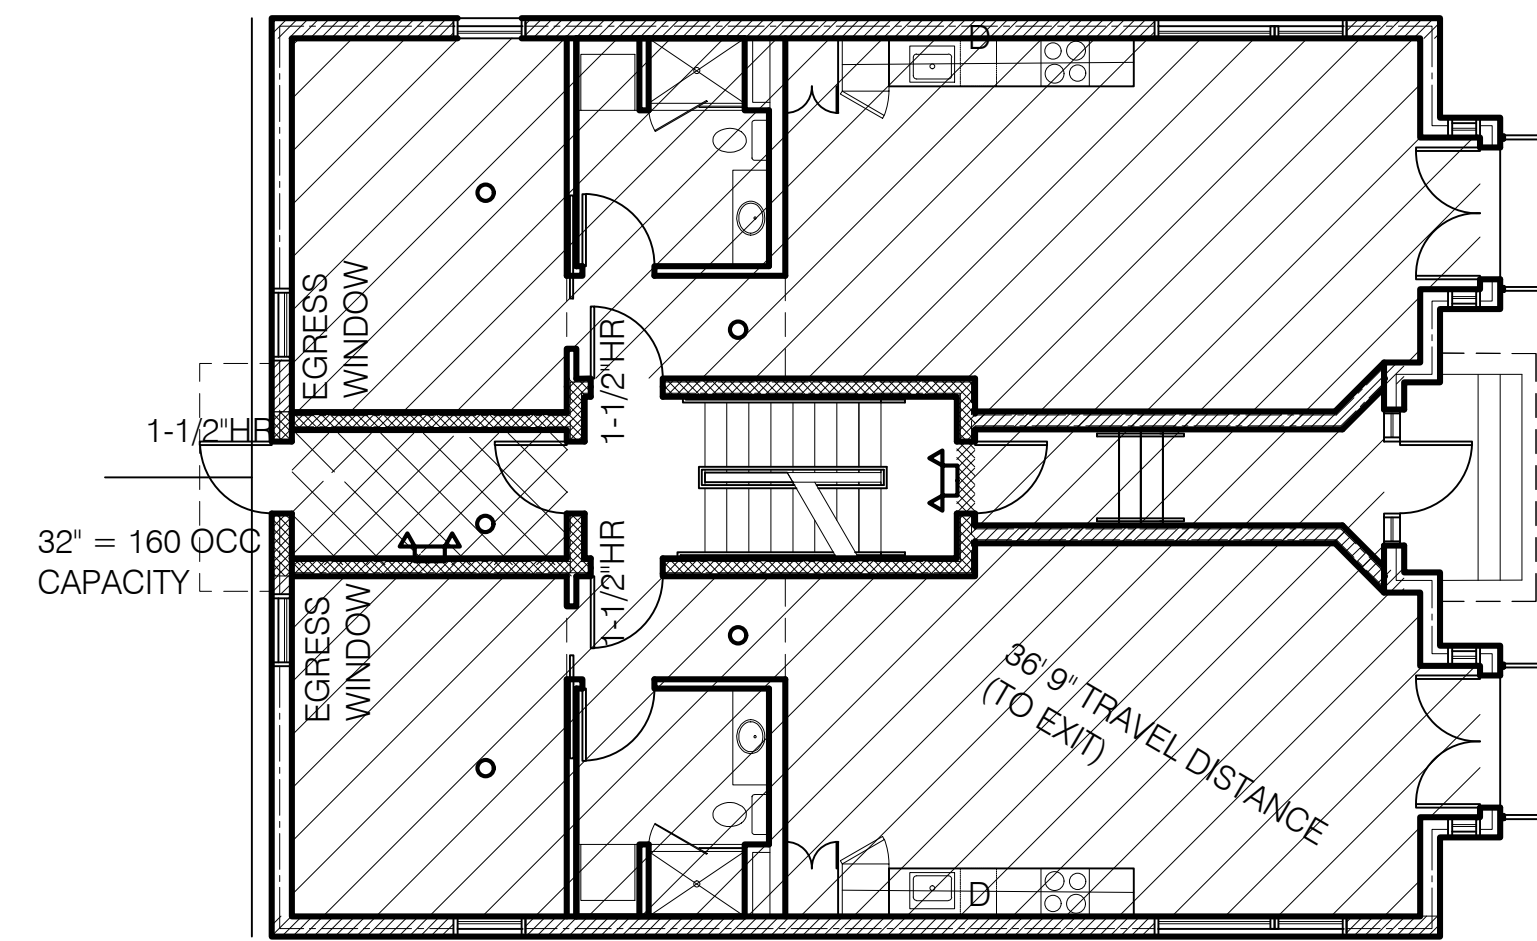

2 FIRST FLOOR
 0 8'-0" SCALE: 1/8" = 1'-0"

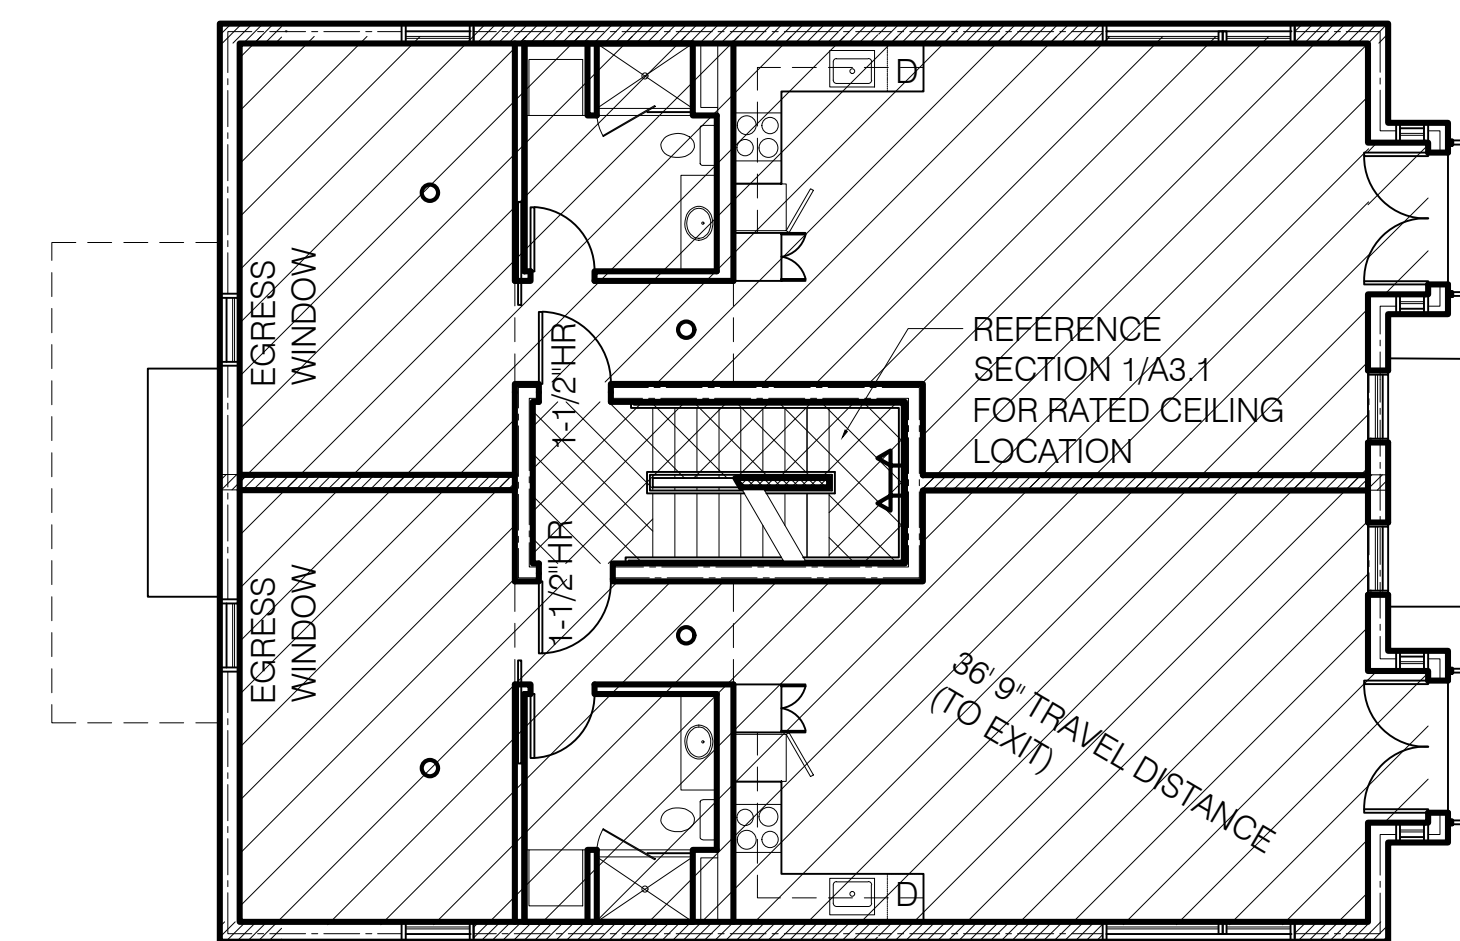

3 SECOND FLOOR
 0 8'-0" SCALE: 1/8" = 1'-0"

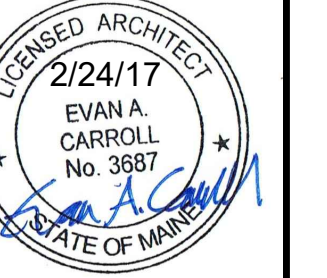

REVISIONS

1	03-15-2017	
2	05-12-2017	
3	07-01-2017	
4		
5		

PERMIT SET
 NOT FOR CONSTRUCTION

DRAWN BY **EAC**
 SHEET TITLE **LIFE SAFETY**

ISSUE DATE **2/24/17**
 SHEET SCALE **1/8" = 1'**