

REVISIONS

1 3/15/2017
2 3
4 4
5 |

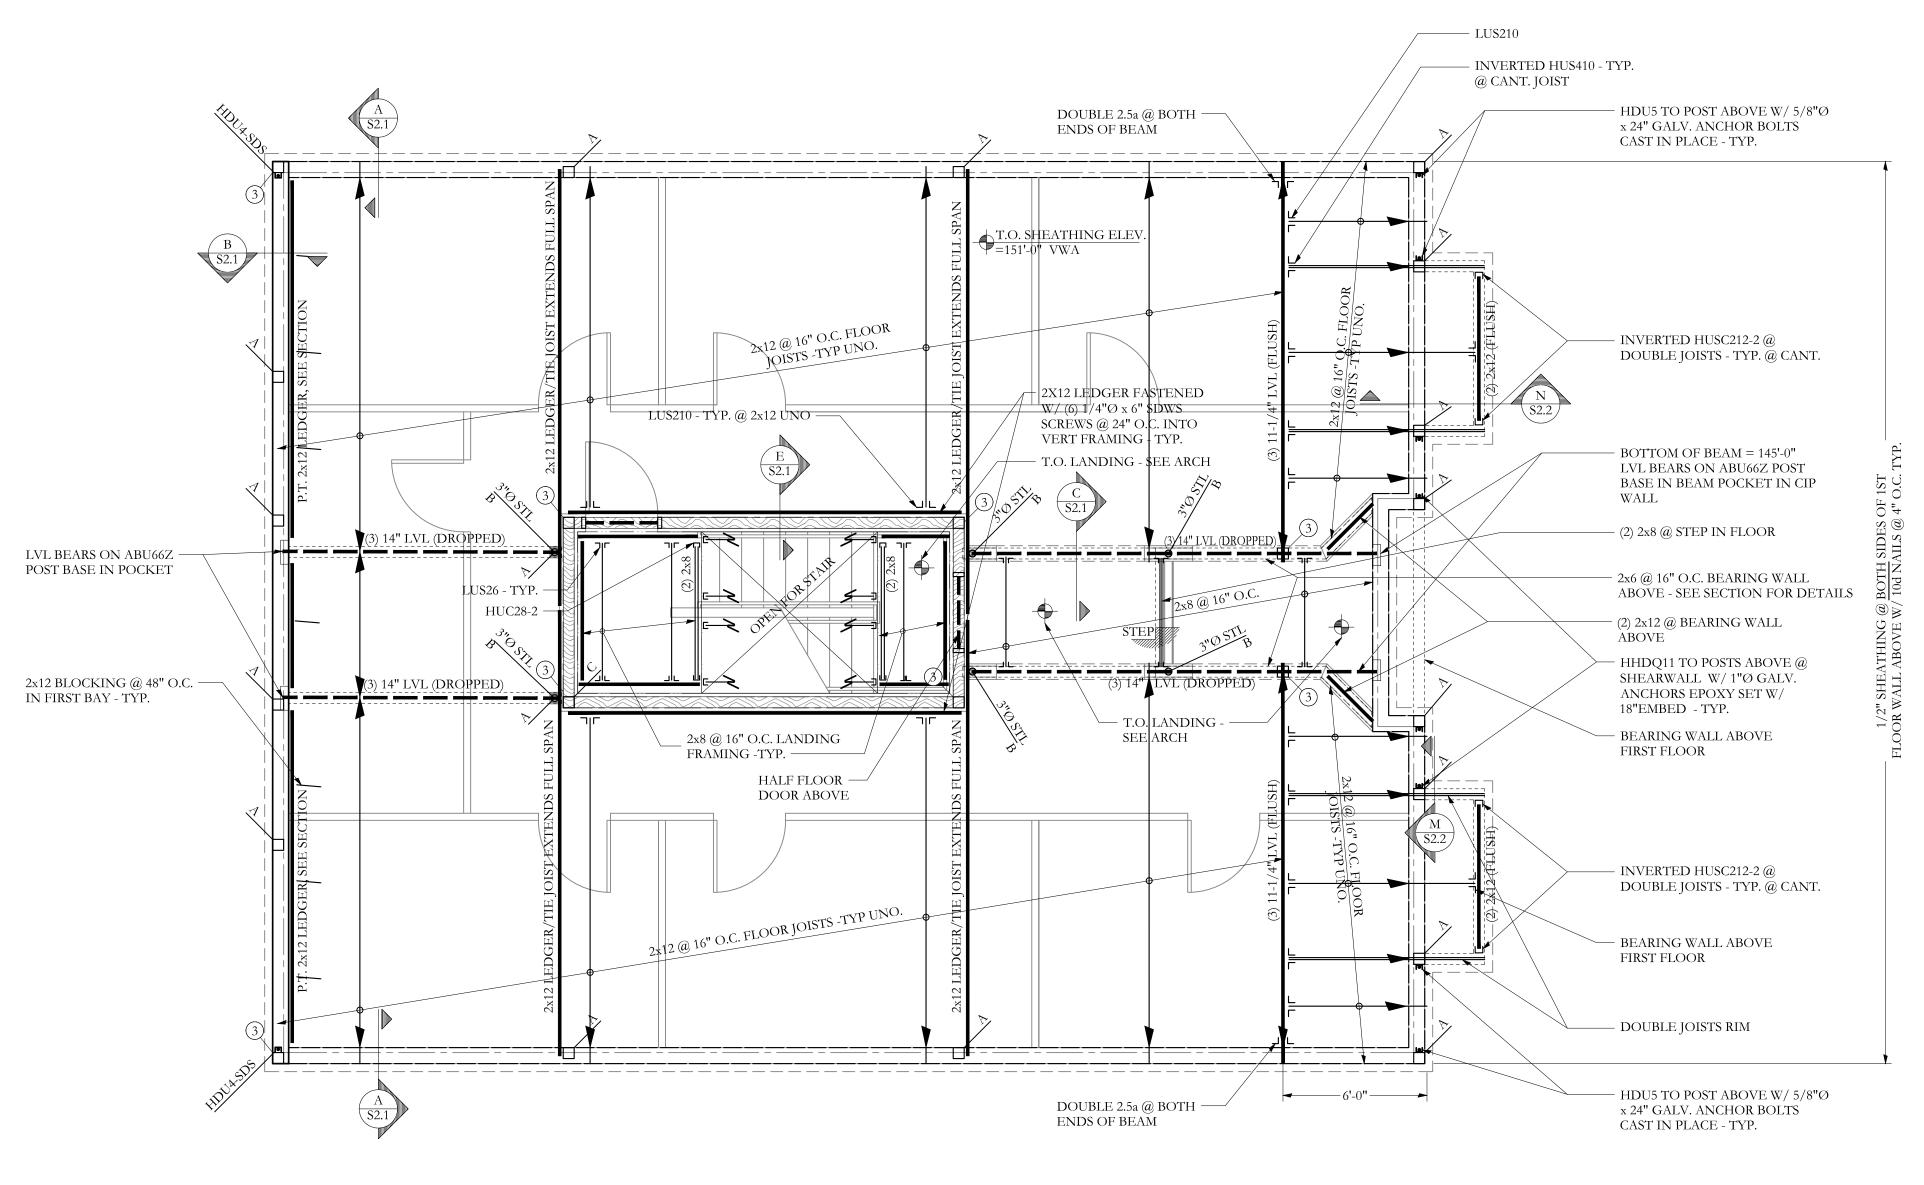

FRAMING PLAN SYMBOLS KEY	
	WOOD POST
0	STEEL COLUMN
$\bigcirc$ X	NUMBER OF WOOD STUDS IN POST BELOW
A	COLUMN ABOVE THIS LEVEL
С	COLUMN CONTINUOUS THROUGH THIS LEVEL
<b>—</b>	JOIST BEARING
	CONTINUOUS JOIST WITH INTERMEDIATE BEARING
<u> </u>	FLUSH FRAMED JOIST BEARING WITH HANGER
	WOOD STUD BEARING WALL BELOW
	OVER FRAMING BY OTHERS -TYP
<u>"X"T</u>	NUMBER OF TRIM STUDS UNDER HEADER
<u>"X"K</u>	NUMBER OF KING STUDS ADJACENT TO HEADER

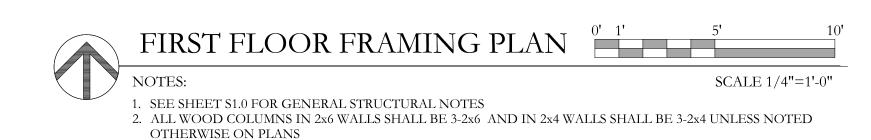

3. ALL BEAMS ARE DROPPED, UNO

4. ALL HEADERS IN 2x6 BEARING WALLS ARE (2) 2x6 NO.1 GRADE SPF MIN, UNO 5. ALL HEADERS IN 2x4 BEARING WALLS ARE (2) 2x6 NO.1 GRADE SPF MIN, UNO 6. ALL FLOOR SHEATHING TO BE 3/4", SEE GENERAL NOTES FOR ADDITIONAL INFORMATION -TYP

77 Oak Street Portland, ME, 04101 p. 207-774-4614 f. 866-793-7835

www.structuralinteg.com

BUILD WITH CONFIDENCE © 2012 Structural Integrity Consulting Engineers, Inc.

SI# 17-0043

ISSUE DATE
2/23/17
SHEET SCALE
AS NOTED