
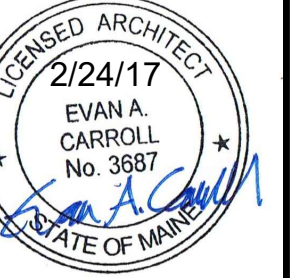


- X KEYNOTES:**
1. -
  2. WATER HEATERS
  3. ELECTRICAL PANELS
  4. FRAMED STAIR OPENING ABOVE
  5. LINE OF AWNING ABOVE
  6. LINE OF LOWER CEILING
  7. PROPOSED LOCATION FOR INSTALLATION OF 6 HEAT PUMP UNITS - VERIFY WITH CONTACTOR
  8. ROOF SCUPPER - SEE 10/A3.2 FOR DETAIL
  9. 7'-8" PRIVACY FENCE BETWEEN UNITS
  10. MEMBRANE ROOF
  11. 1/8" TAPERED INSULATION CRICKET TO PROVIDE POSITIVE SLOPE TO TOP OF ROOF DRAIN /SCUPPER
  12. - NOT USED -
  13. FABRICATED METAL RAILING
  14. ROOF DECK SYSTEM
  15. CONCRETE STEPS AND PORCH

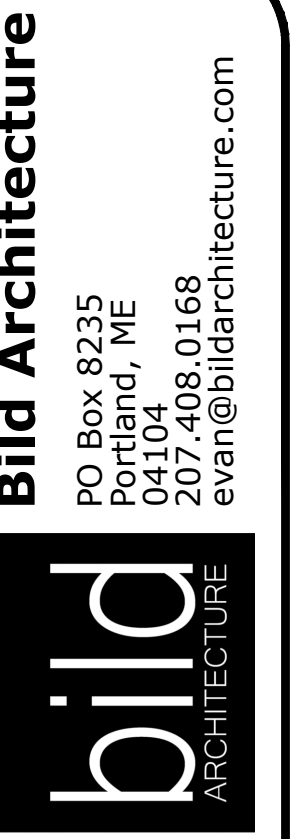

PROJECT NO. **16035**  
 PROJECT NAME **7 CUMBERLAND PORTLAND, ME**

REVISIONS	DATE
2	05-12-2017
3	07-01-2017
4	08-07-2017
5	08-16-2017
6	01-20-2018

**BLDG PERMIT AMEND**  
**NOT FOR CONSTRUCTION**

DRAWN BY **EAC**  
 SHEET TITLE **ROOF**

ISSUE DATE **1/17/18**  
 SHEET SCALE **1/4" = 1'-0"**

**A**  
**1.3**

**Bild Architecture**  
 PO Box 8235  
 Portland, ME  
 04104  
 207.408.0168  
 evan@bildarchitecture.com