



7 FIRST FLOOR ACCESSIBLE ROUTE
SCALE: 1/8" = 1'-0"

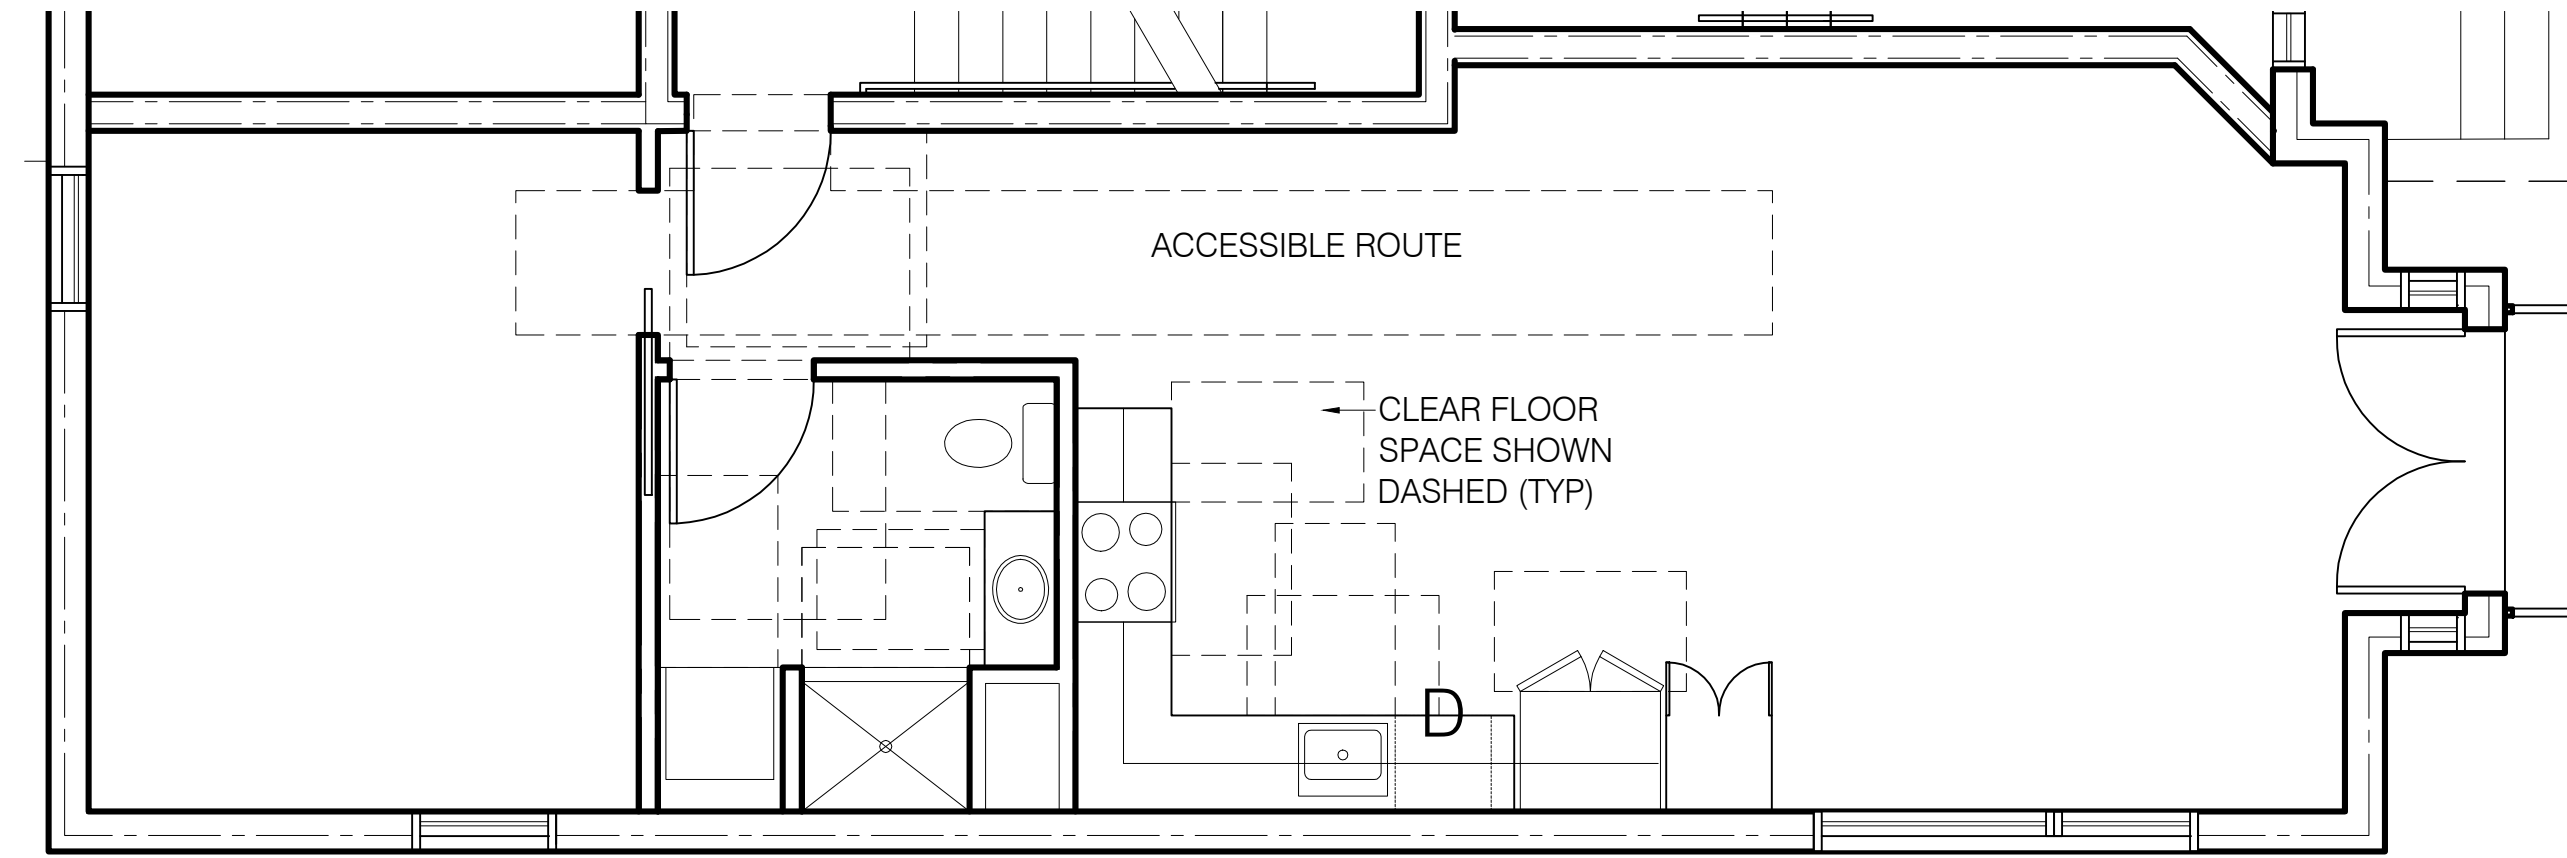


8 TYPICAL ACCESSIBLE DWELLING UNIT
SCALE: 1/4" = 1'-0"

KEY


- ← EXIT
- COMMON PATH (DISTANCE LABELED ON PATH)
- - - TRAVEL DISTANCE (DISTANCE LABELED ON PATH)
- SMOKE DETECTOR/ CO2 DETECTOR
- ⚡ EMERGENCY LIGHTING
- 🔥 FIRE EXTINGUISHER
- ▨ 1-HR RATED WALL ASSEMBLY
- ▩ 2-HR RATED WALL ASSEMBLY
- ▧ PROVIDE 1-HR RATED CEILING
- ▩ PROVIDE 2-HR RATED CEILING

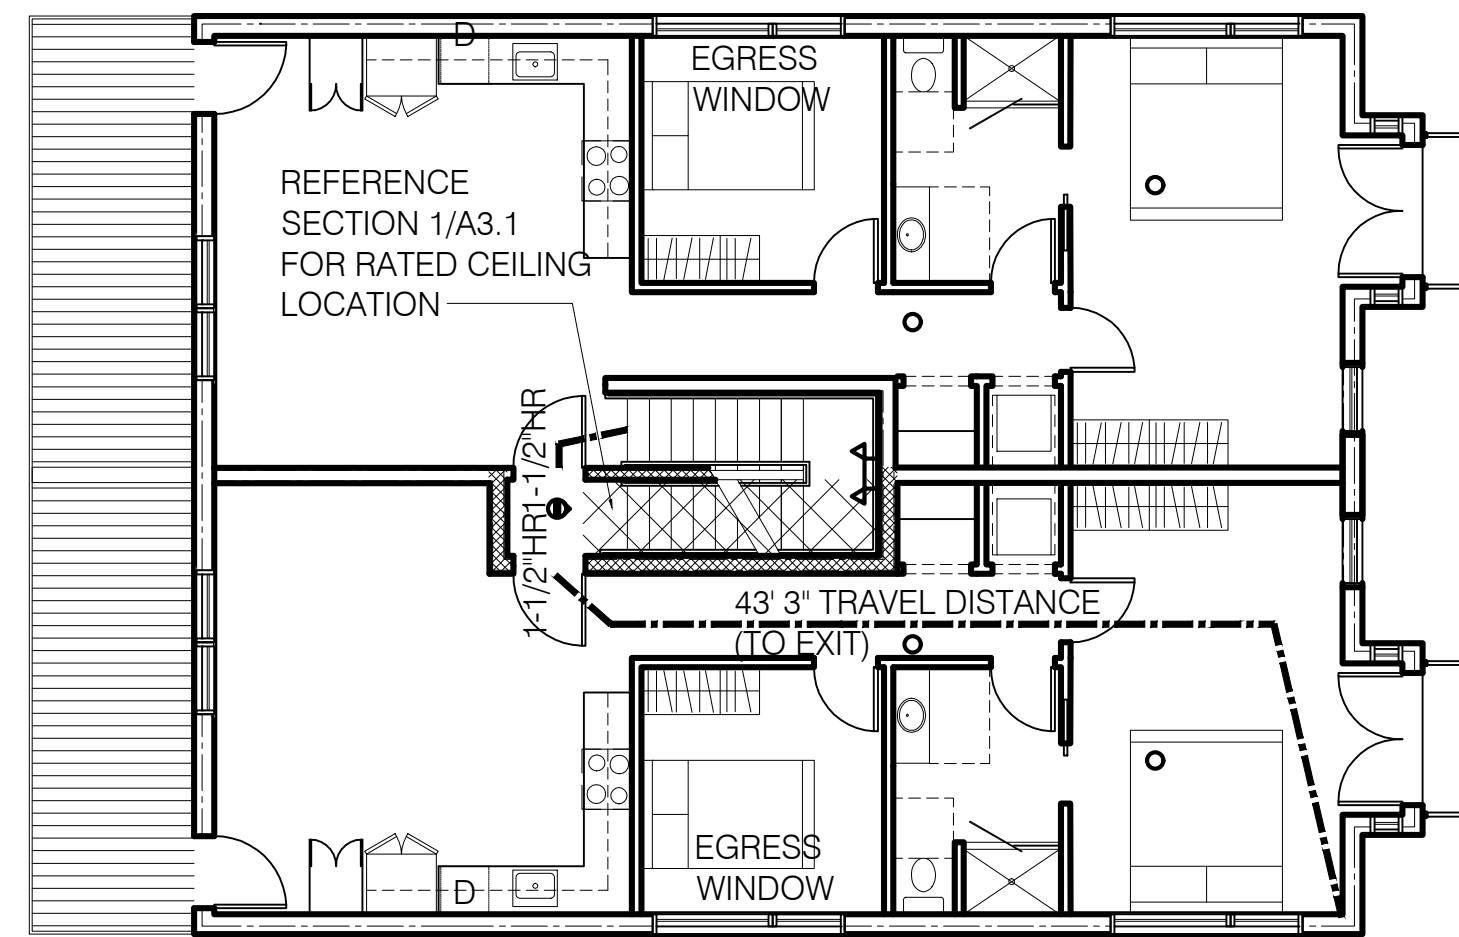


4 THIRD FLOOR
SCALE: 1/8" = 1'-0"

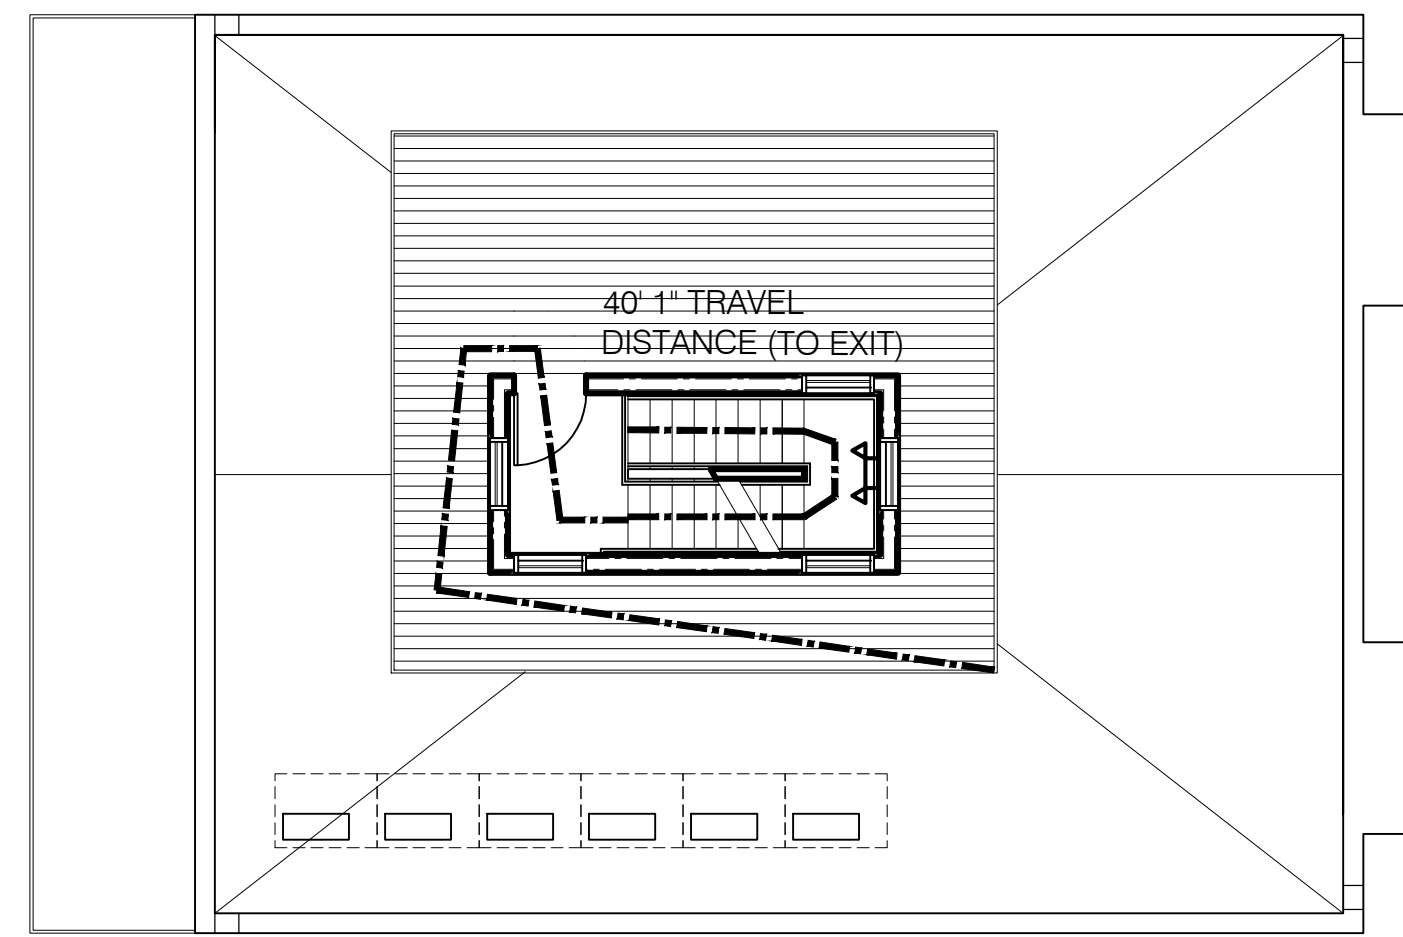


5 ROOF DECK
SCALE: 1/8" = 1'-0"

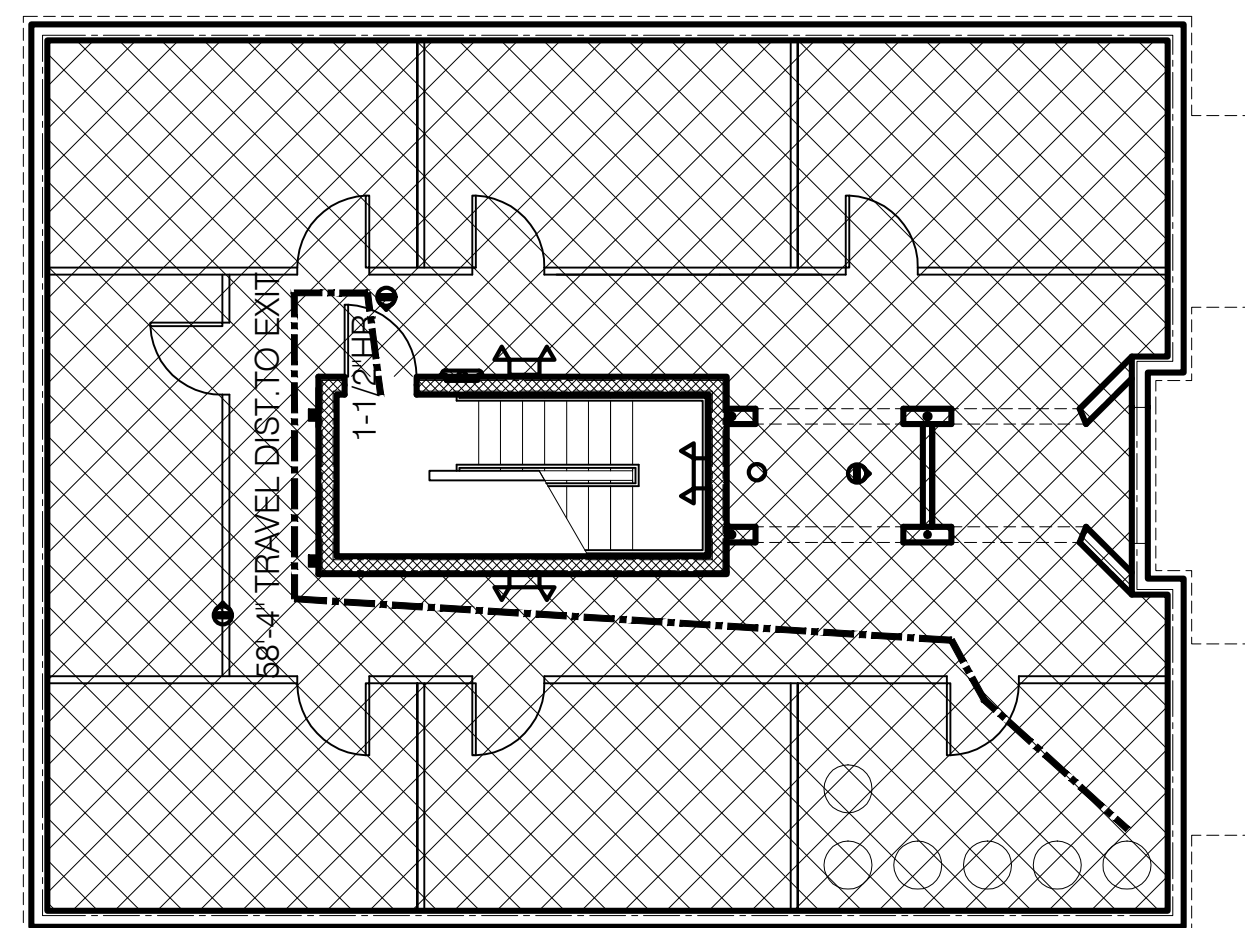


1 BASEMENT
SCALE: 1/8" = 1'-0"

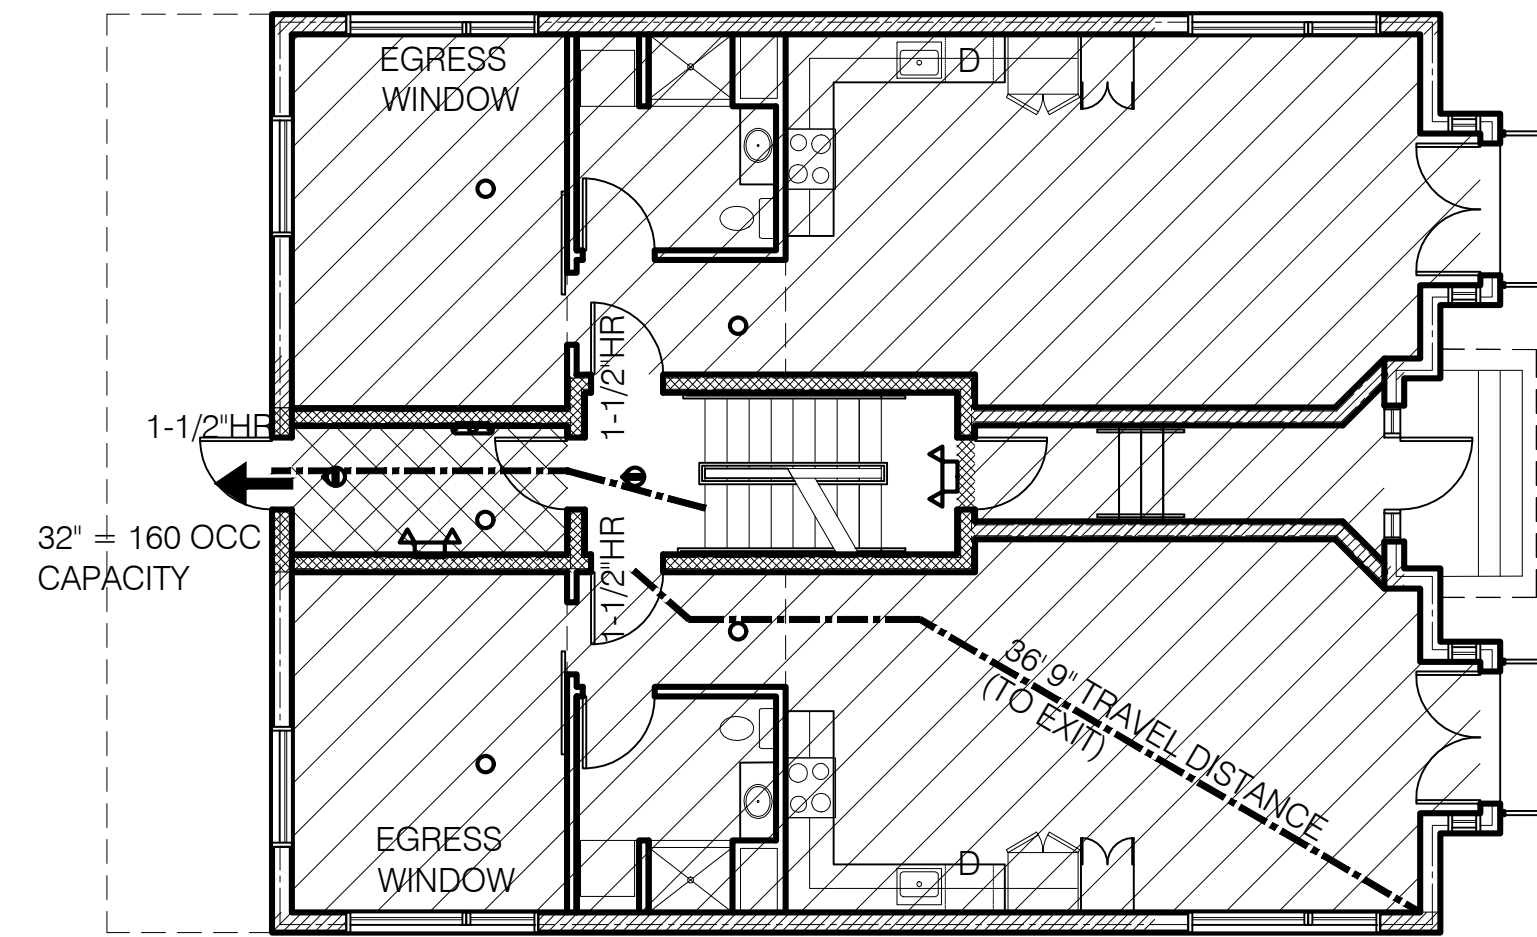

2 FIRST FLOOR
SCALE: 1/8" = 1'-0"

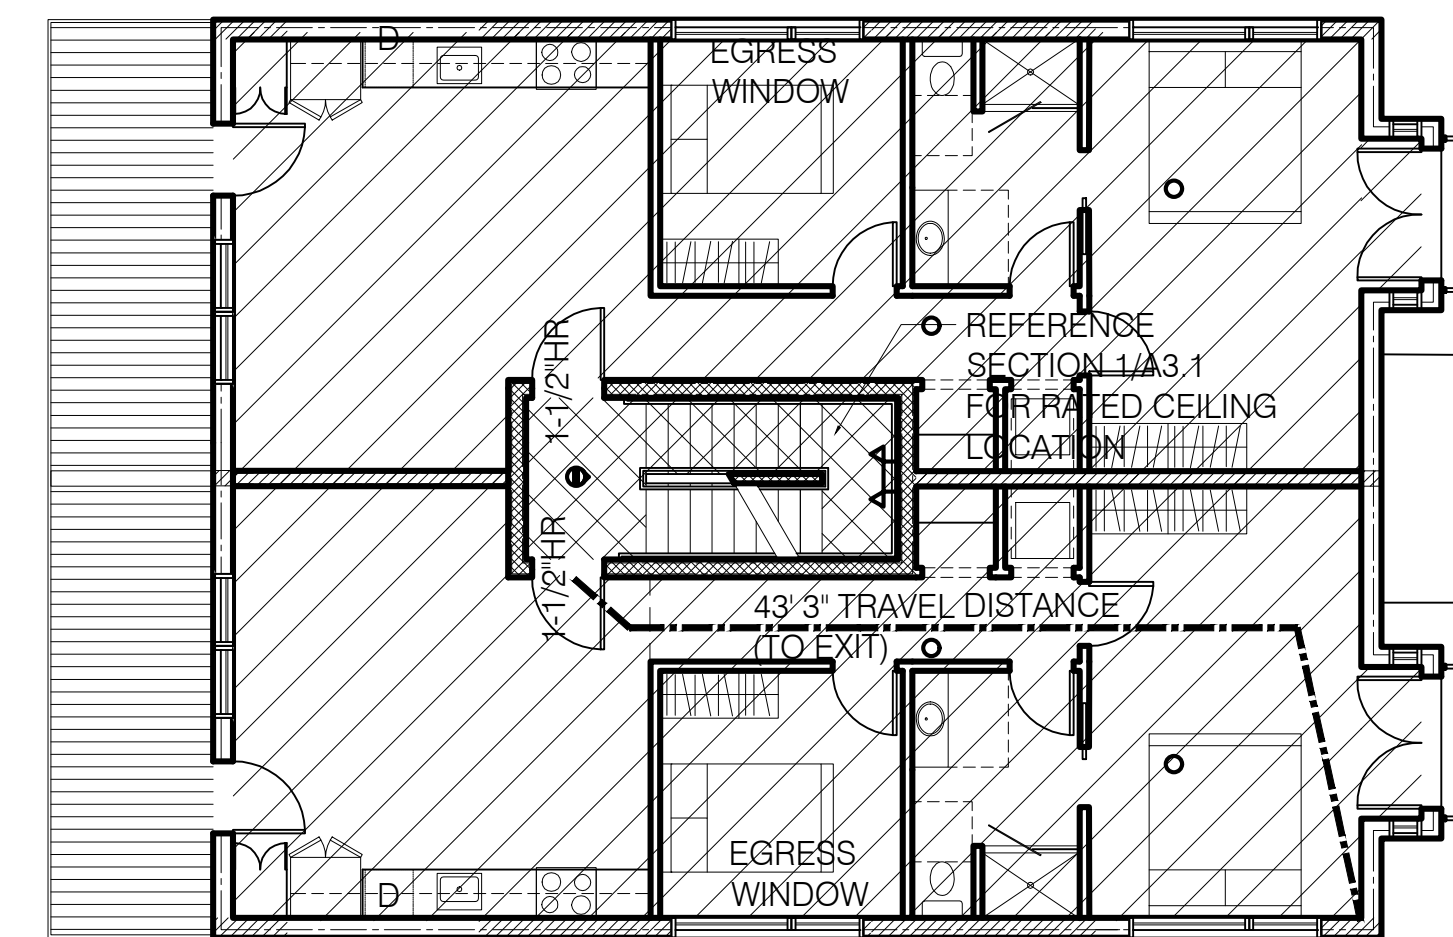

3 SECOND FLOOR
SCALE: 1/8" = 1'-0"

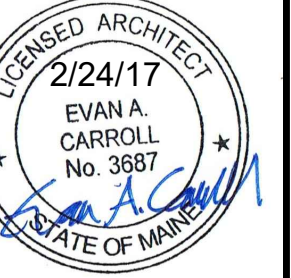

REVISIONS

2	05-12-2017	
3	07-01-2017	
4	08-07-2017	
5	08-16-2017	
6	01-20-2018	

