



7 CUMBERLAND AVE Portland, ME Parking Lot Lighting

Designer
Heidi G. Connors
Visible Light, Inc.
24 Stickney Terrace
Suite 6
Hampton, NH 03842

Date
2/20/2017


Scale
Not to Scale

Drawing No.

Summary

Symbol	Label	Quantity	Manufacturer	Catalog Number	Description	Lamp	Number Lamps	Filename	Lumens Per Lamp	Light Loss Factor	Wattage
	A3	1	Brownlee Lighting	7171 8 B6LED 40K ES	Canopy Fixture; mounted at 7ft	LED	1	7171-C37LED-35K.ies	2961	0.17	9
	A4	2	V2 Lighting	Q2SS-DVW-078340-XX	Exterior Wall Sconce; mounted at 6ft	LED	1	QUBE 200 700lm 80CRI 600deg.IES	700	0.23	10
	B2	2	JUNO LIGHTING GROUP, INC	MSL2-35K-UN-BZ	Mini Wall Pack; mounted at 8ft	LED	1	MSL2-35K-UN-XX Led (164CHI-001).IES	662.7201	0.9	11

Statistics						
Description	Symbol	Avg	Max	Min	Max/Min	Avg/Min
Front of Building	+	0.2 fc	3.9 fc	0.0 fc	N/A	N/A
Outside of Parking Lot	+	0.4 fc	4.2 fc	0.0 fc	N/A	N/A
Parking Lot	+	0.3 fc	3.3 fc	0.0 fc	N/A	N/A

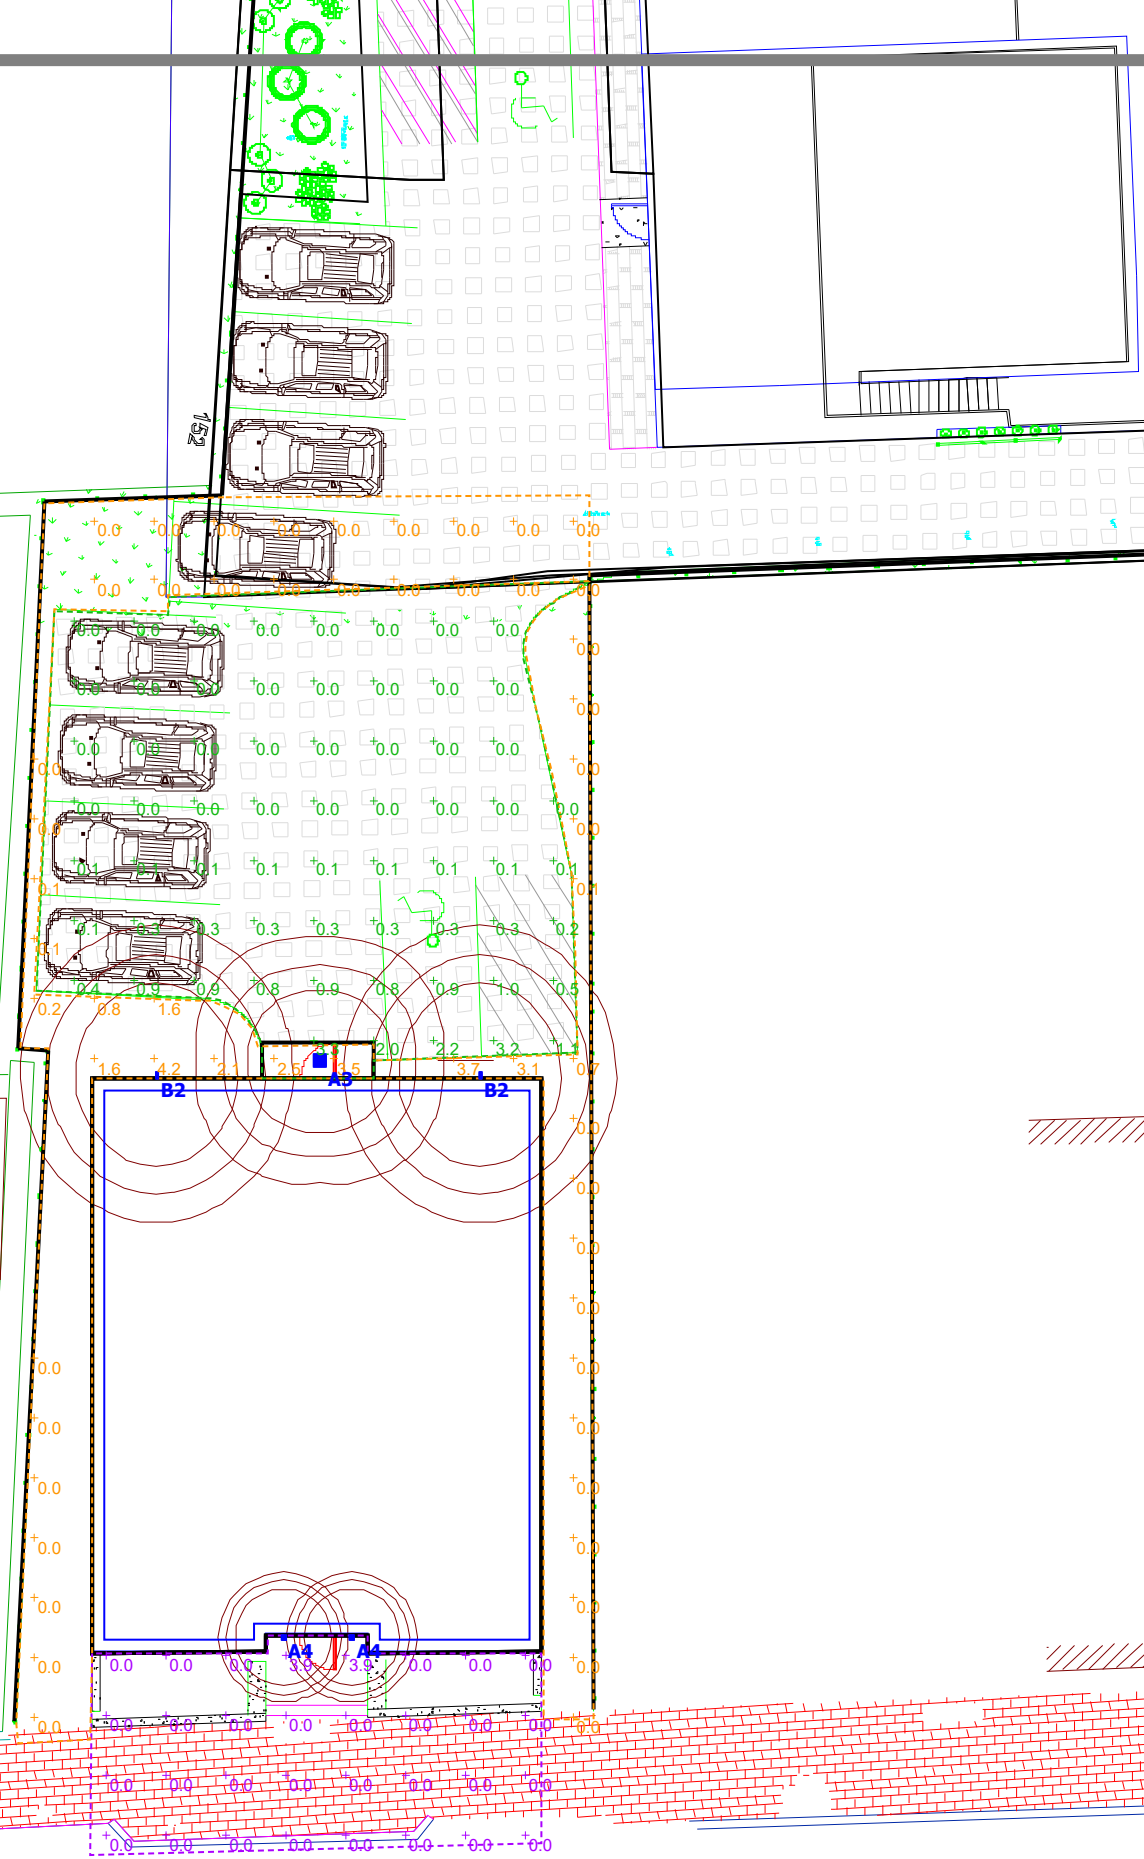

Plan View
Scale - 1" = 16ft