



7 FIRST FLOOR ACCESSIBLE ROUTE
 SCALE: 1/8" = 1'-0"

KEY


- ← EXIT
- COMMON PATH (DISTANCE LABELED ON PATH)
- - - TRAVEL DISTANCE (DISTANCE LABELED ON PATH)
- SMOKE DETECTOR/ CO2 DETECTOR
- ⚡ EMERGENCY LIGHTING
- 🧯 FIRE EXTINGUISHER
- ▨ 1-HR RATED WALL ASSEMBLY
- ▩ 2-HR RATED WALL ASSEMBLY
- ▧ PROVIDE 1-HR RATED CEILING
- ▦ PROVIDE 2-HR RATED CEILING

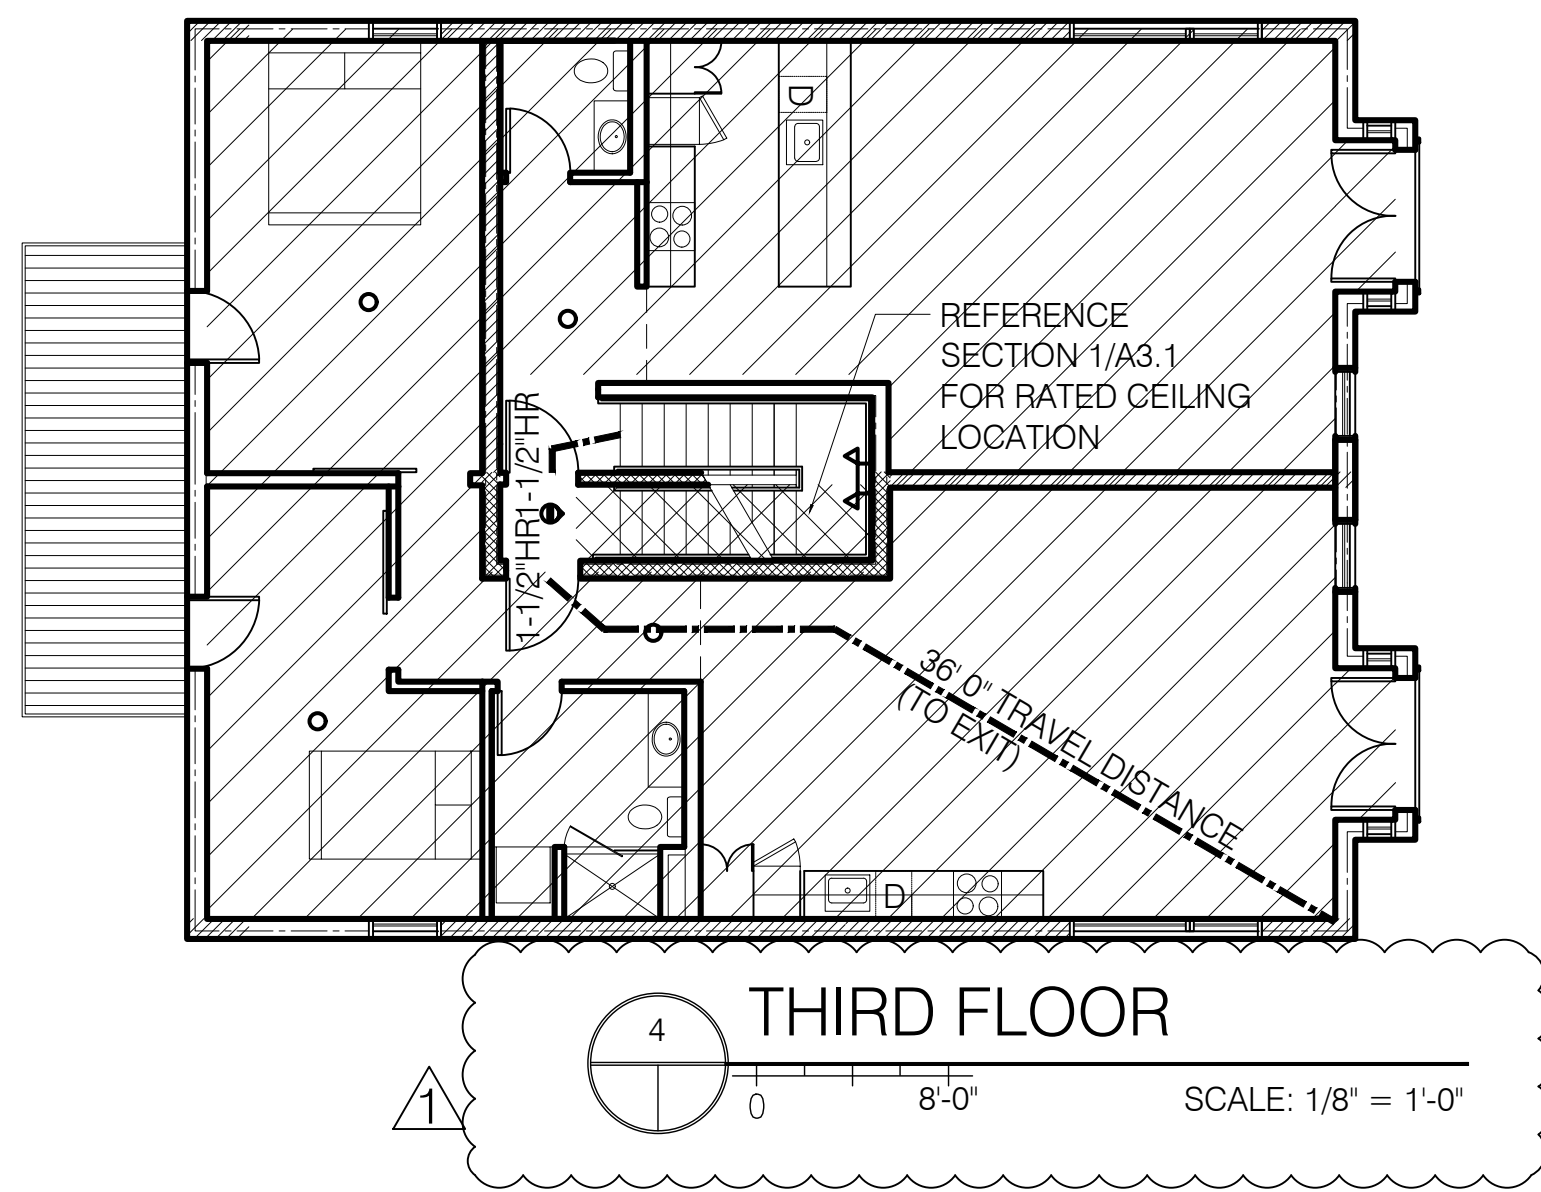


4 THIRD FLOOR
 SCALE: 1/8" = 1'-0"

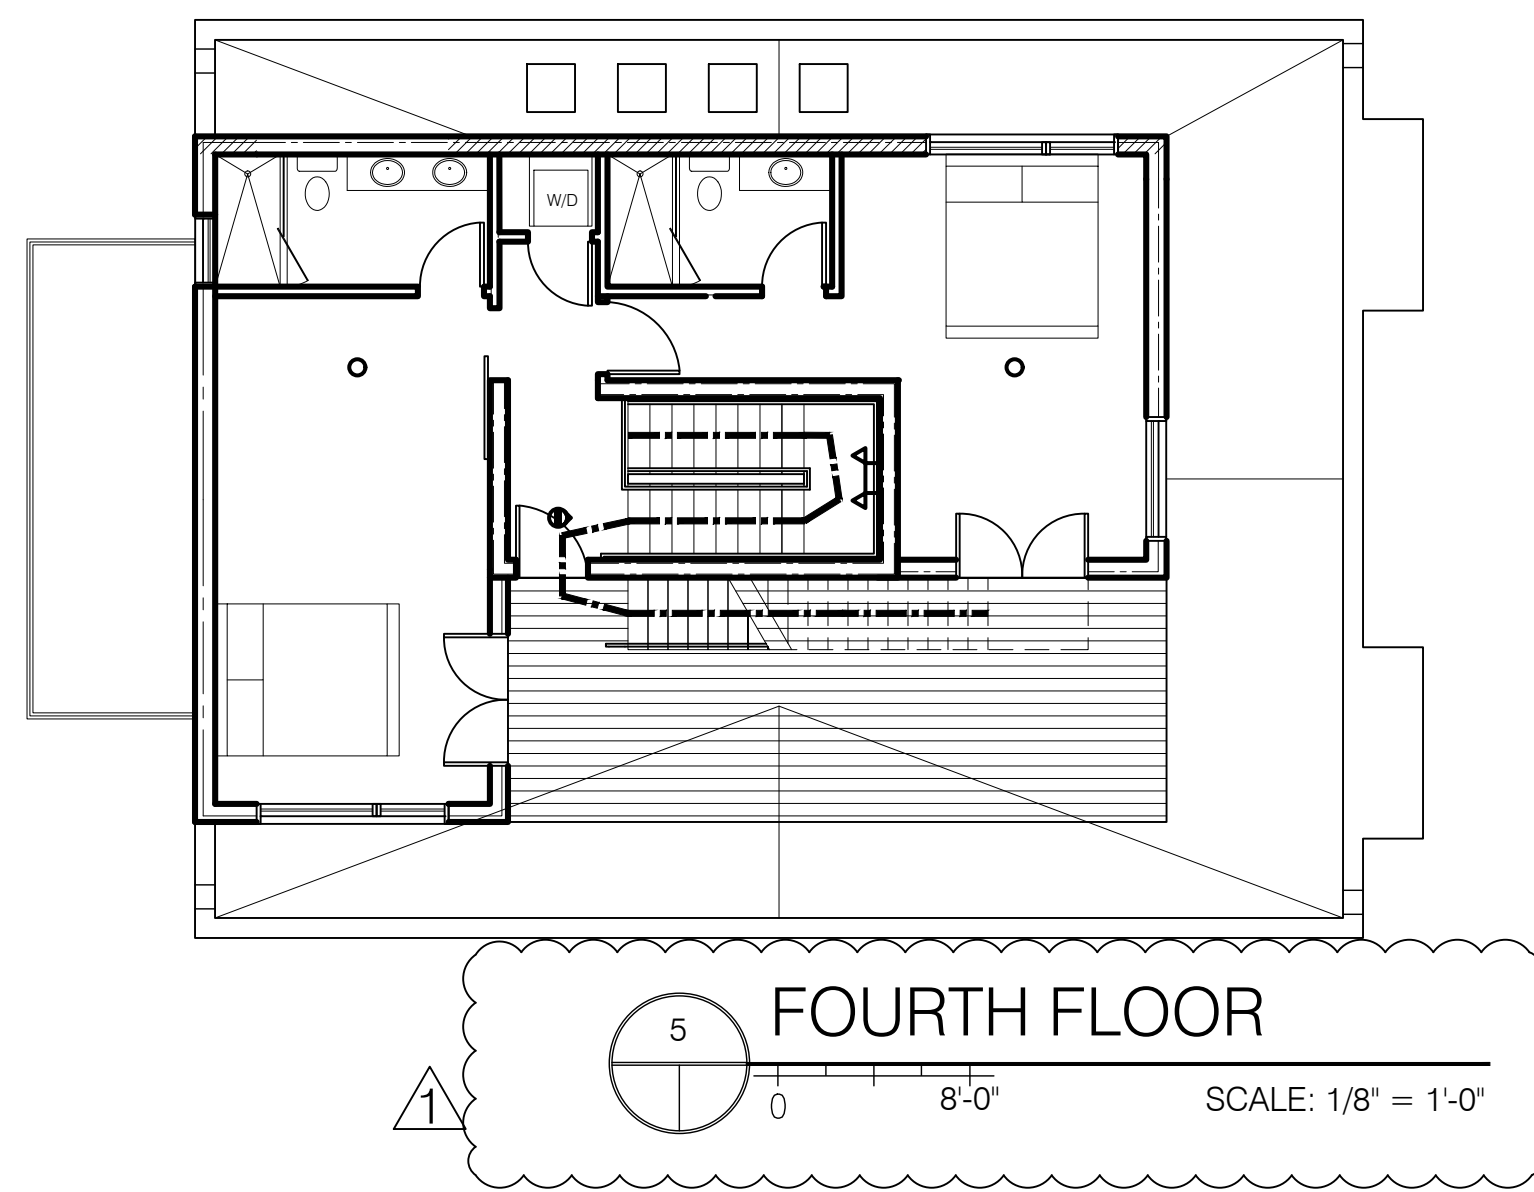


5 FOURTH FLOOR
 SCALE: 1/8" = 1'-0"

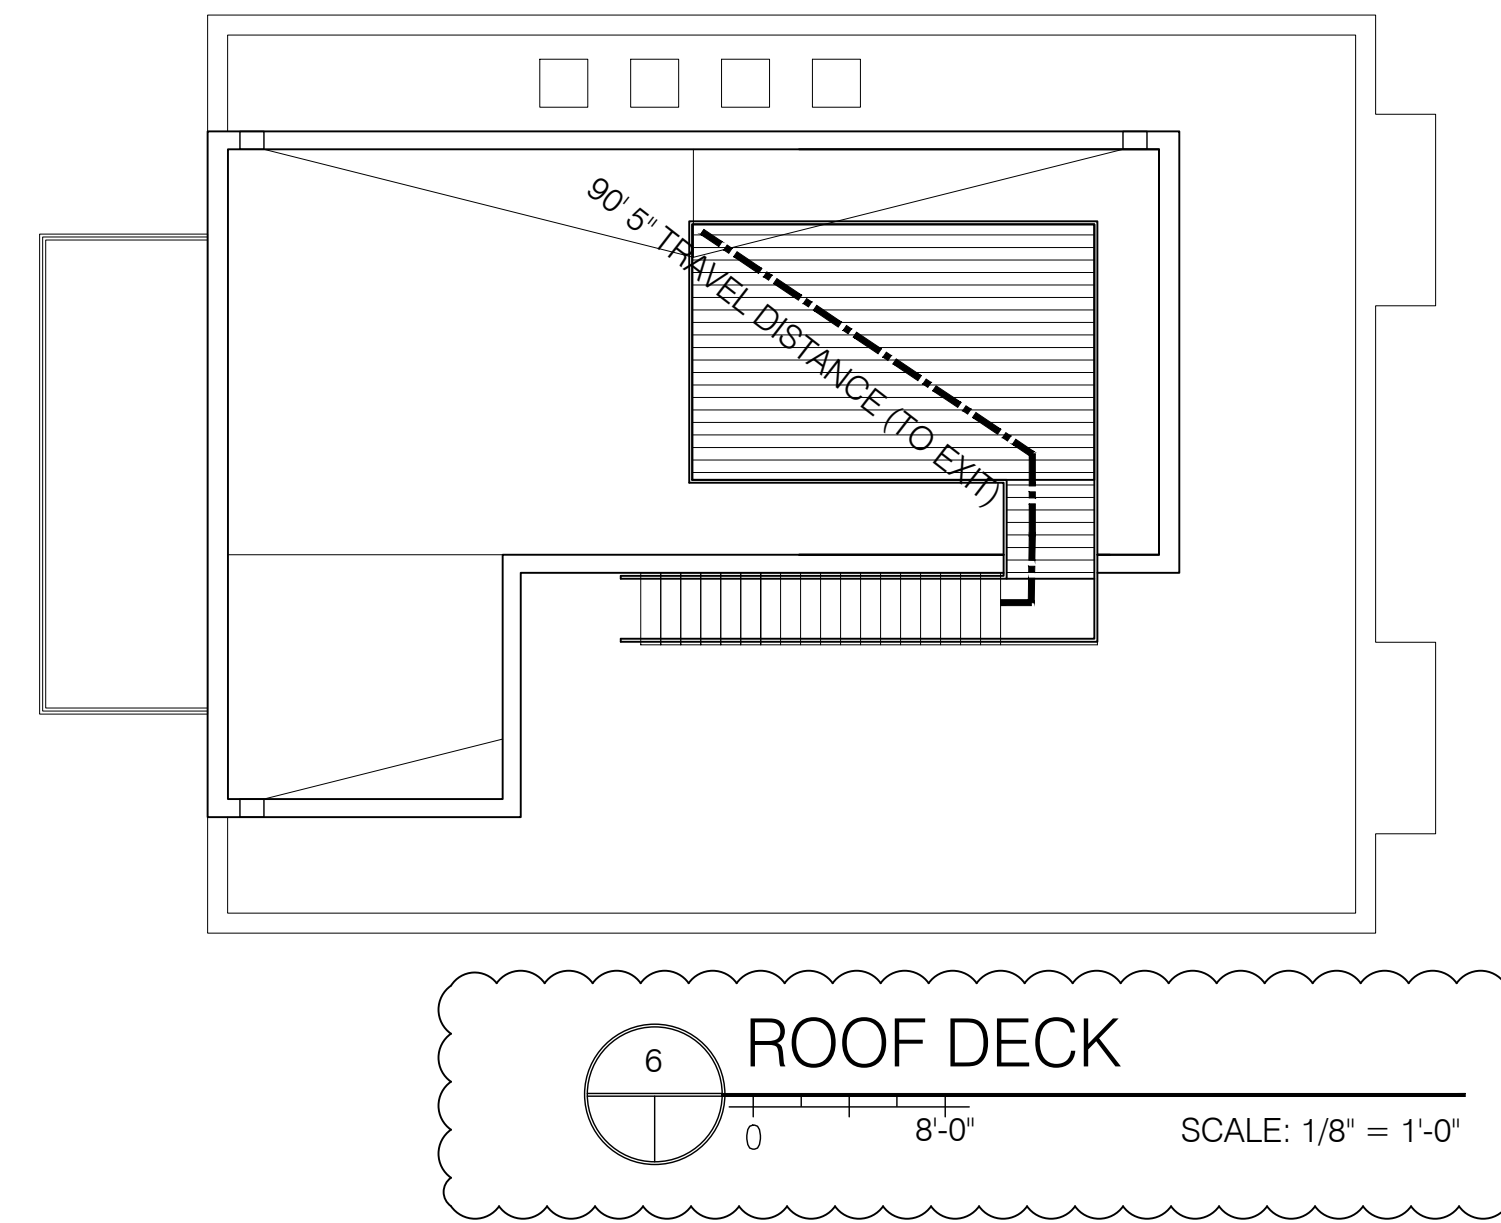


6 ROOF DECK
 SCALE: 1/8" = 1'-0"

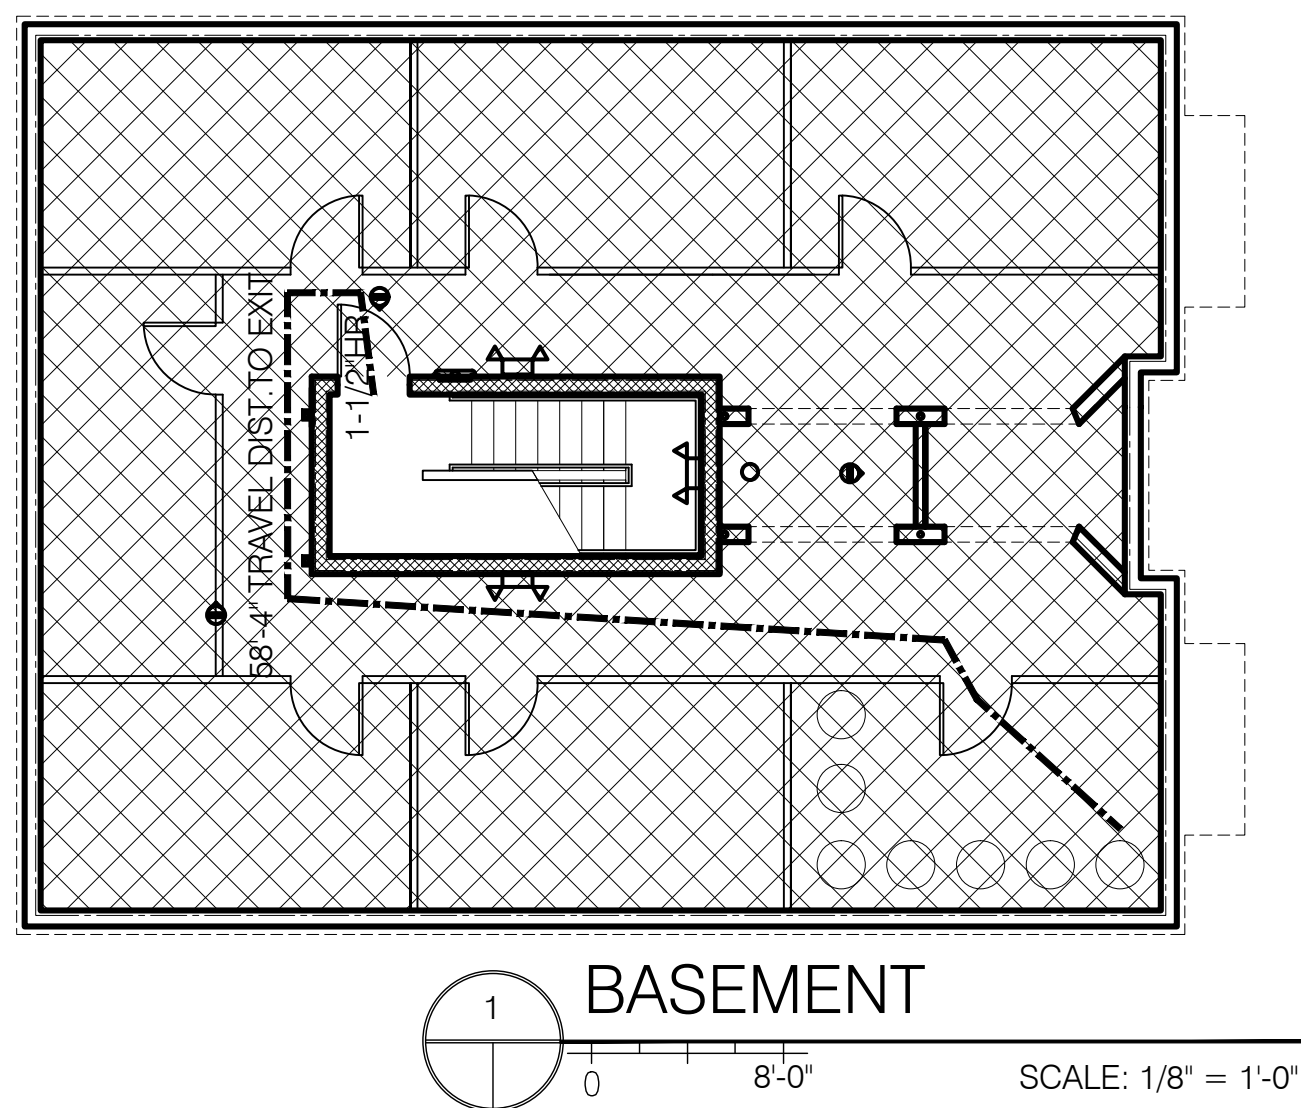


1 BASEMENT
 SCALE: 1/8" = 1'-0"

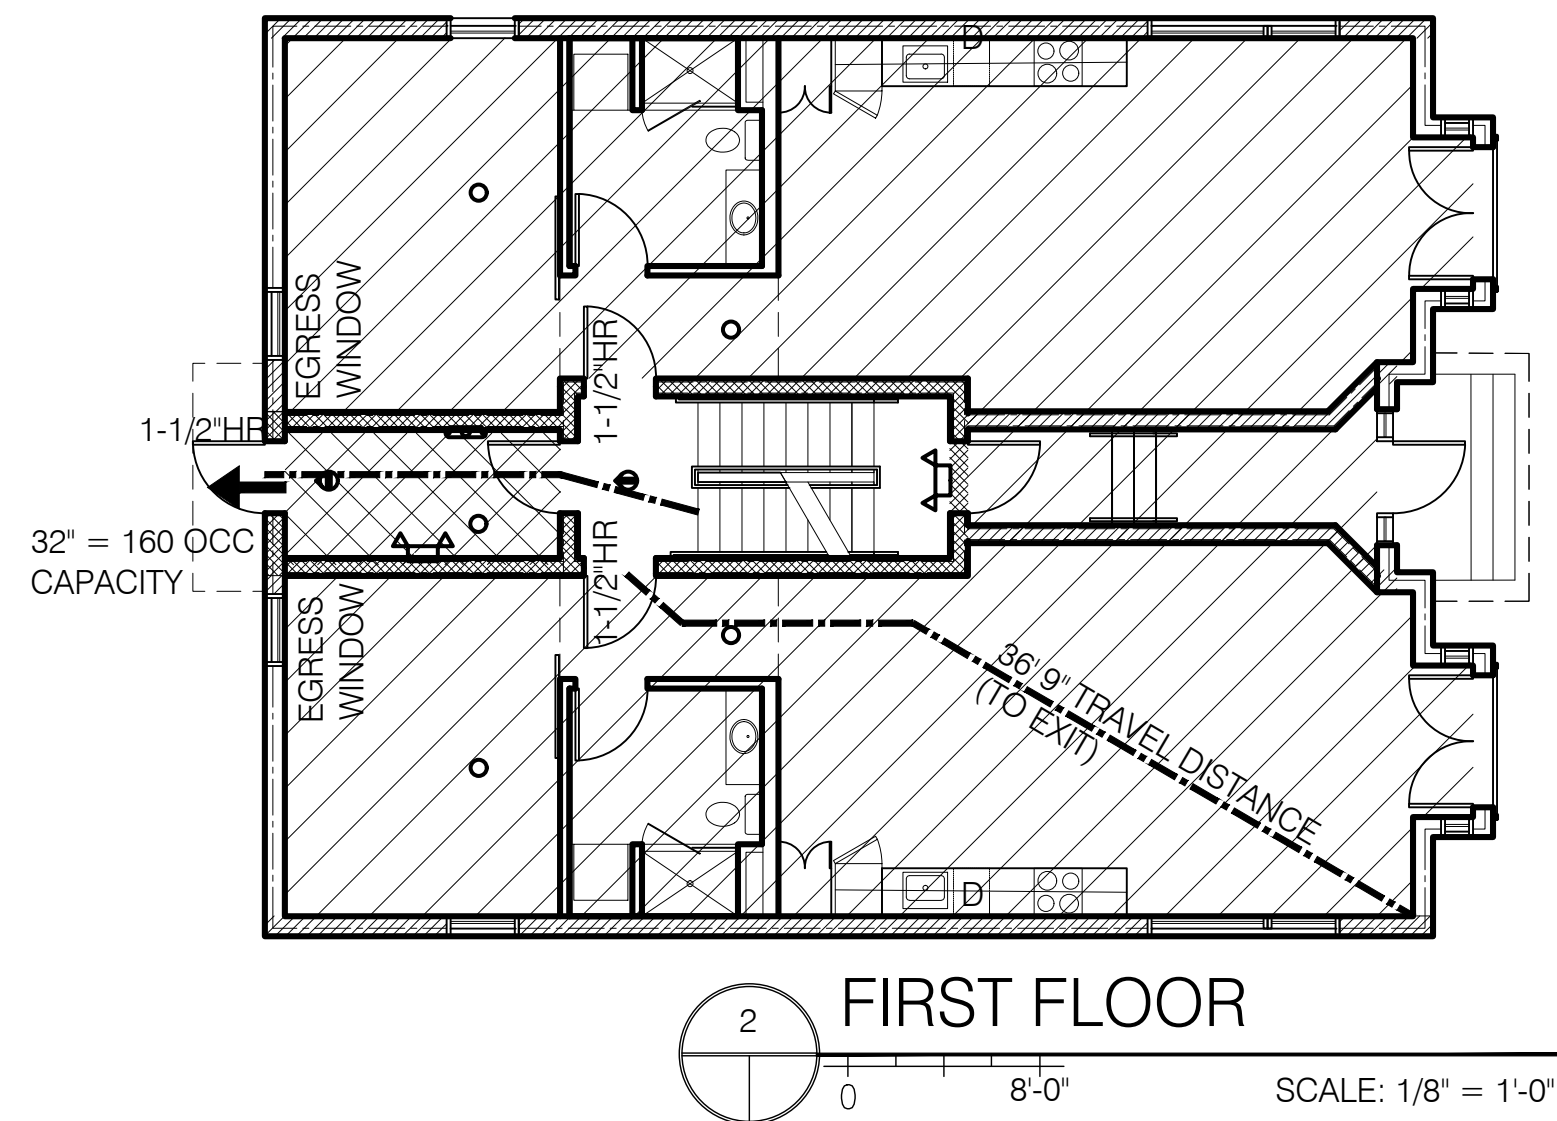

2 FIRST FLOOR
 SCALE: 1/8" = 1'-0"

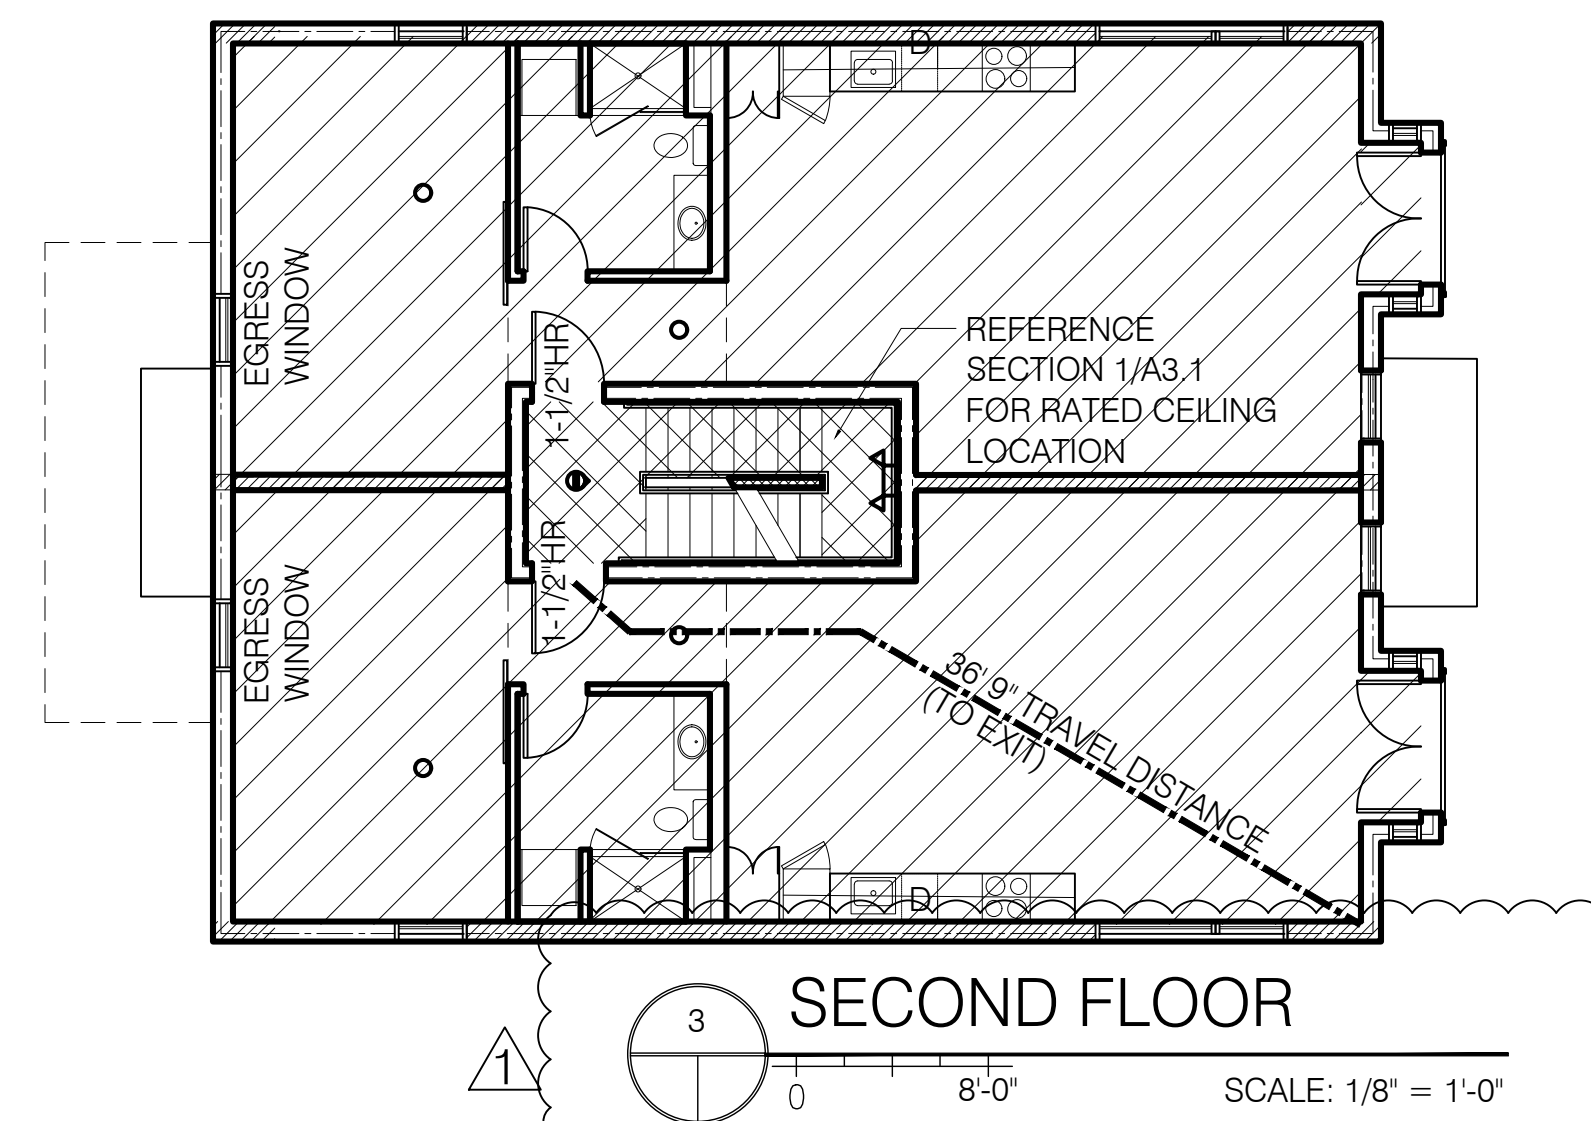

3 SECOND FLOOR
 SCALE: 1/8" = 1'-0"

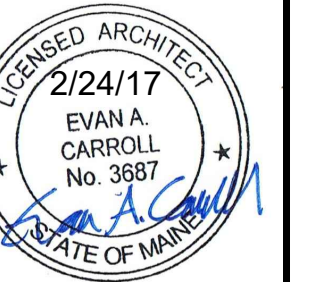

REVISIONS

1	03-15-2017
2	
3	
4	
5	

PERMIT SET
 NOT FOR CONSTRUCTION

DRAWN BY **EAC**
 SHEET TITLE **LIFE SAFETY**

ISSUE DATE **2/24/17**
 SHEET SCALE **1/8" = 1'**