7 CUMBERLAND STREET PORTLAND, MAINE 04101

PERMIT SET

2/24/2017

GENERAL NOTES

- 1. ALL MATERIALS, COMPONENTS, AND WORK ARE NEW AND SHALL BE PROVIDED IN THIS CONTRACT BY THE CONTRACTOR UNLESS NOTED OTHERWISE
- 2. ALL WORK INCLUDED IN THIS CONTRACT SHALL CONFORM TO ALL STATE, NATIONAL AND OTHER CODES AND ORDINANCES WHICH APPLY TO THIS PROJECT.
- 3. IT IS THE INTENT AND MEANING OF THESE DRAWINGS THAT THE CONTRACTOR AND EACH SUBCONTRACTOR PROVIDE ALL LABOR, MATERIALS, TRANSPORTATION, SUPPLIES, EQUIPMENT, ETC. TO OBTAIN A COMPLETE JOB TO INDUSTRY STANDARD IN A PROFESSIONAL WORKMANLIKE MANNER CONTRACTORS AND SUBCONTRACTORS SHALL REVIEW THE DRAWINGS AND SPECIFICATIONS •
 - PRIOR TO PERFORMANCE OF ANY WORK.
 - CONTRACTORS AND SUBCONTRACTORS SHALL INSTALL ALL MATERIALS AS PER THE •
 - CONSTRUCTION DOCUMENTS AND THE MANUFACTURER'S INSTALLATION RECOMMENDATIONS. INSTALLERS MUST BE TRAINED AND EXPERIENCED IN THE APPLICATION/INSTALLATION OF THE
 - PRODUCTS/MATERIALS THAT THEY ARE INSTALLING. PRODUCTS/MATERIALS MUST BE APPLIED/INSTALLED/USED IN CONDITIONS AS ALLOWED BY THE
 - MANUFACTURER. PRODUCTS/MATERIALS MUST BE APPLIED/INSTALLED/USED IN COORDINATION WITH ALL OTHER WORK CONDUCTED ON SITE.
- 4. THE CONTRACTOR SHALL FIELD VERIFY ALL EXISTING CONDITIONS AND REPORT ANY DISCREPANCY(IES) IMMEDIATELY TO THE ARCHITECT
- 5. ANY DEVIATIONS WHATSOEVER FROM THE DRAWINGS AND/OR SPECIFICATIONS ARE NOT ALLOWED WITHOUT THE OWNER'S WRITTEN PERMISSION. FAILURE TO PROCURE SUCH WRITTEN AUTHORIZATION PLACES ALL RESPONSIBILITY FOR THE VARIATION ON THE CONTRACTOR.
- 6. AT THE END OF EACH WORKING DAY, THE CONSTRUCTION SITE SHALL BE LEFT IN A NEAT AND CLEAN MANNER.
- 7. THE CONTRACTOR SHALL BE RESPONSIBLE FOR OBTAINING ALL PERMITS WHICH ARE REQUIRED FOR THE SATISFACTORY COMPLETION OF THE WORK AND THE OWNER SHALL BE RESPONSIBLE FOR PAYING ALL FEES, HOOK UP CHARGES, ETC. EXCEPTION: THE CONTRACTOR SHALL NOT BE RESPONSIBLE FOR THE SITE AND BUILDING PERMITS.
- 8. THE CONTRACTOR SHALL OBTAIN APPROVAL FROM THE OWNER FOR THE SEQUENCE AND TIMING OF OPERATIONS PRIOR TO COMMENCING WORK. AREAS FOR STAGING ETC. MUST BE APPROVED BY THE OWNER.
- 9. THE CONTRACTOR SHALL DISPOSE OF AND / OR RECYCLE ANY CONSTRUCTION DEBRIS FROM THE PROJECT SITE AS REQUIRED BY REGULATING AGENCIES. THE CONTRACTOR SHALL BE RESPONSIBLE FOR OBTAINING DISPOSAL PERMITS WHICH ARE REQUIRED. CONSTRUCTION DEBRIS FROM THE PROJECT SITE SHALL BE DISPOSED OF IN AN APPROVED AND LEGAL MANNER.
- 10. DUTY OF COOPERATION: RELEASE OF THESE PLANS CONTEMPLATES FURTHER COOPERATION AMONG THE OWNER, THE CONTRACTOR, THE ARCHITECT AND THE ARCHITECT'S CONSULTANTS. DESIGN AND CONSTRUCTION ARE COMPLEX. ALTHOUGH THE ARCHITECT AND HIS CONSULTANTS HAVE PERFORMED THEIR SERVICES WITH DUE CARE AND DILIGENCE. THEY CANNOT GUARANTEE PERFECTION. COMMUNICATION IS IMPERFECT, AND EVERY CONTINGENCY CANNOT BE ANTICIPATED. ANY AMBIGUITY OR DISCREPANCY DISCOVERED BY THE USE OF THESE PLANS SHALL BE REPORTED IMMEDIATELY TO THE OWNER. FAILURE TO NOTIFY THE OWNER COMPOUNDS MISUNDERSTANDING AND MAY INCREASE CONSTRUCTION COSTS. A FAILURE TO COOPERATE BY A SIMPLE NOTICE TO THE OWNER SHALL RELIEVE THE OWNER AND THE ARCHITECT FROM RESPONSIBILITY FROM ALL COSTS.
- 11. THESE DRAWINGS DO NOT INCLUDE THE NECESSARY COMPONENTS FOR CONSTRUCTION SAFETY. THE GENERAL CONTRACTOR SHALL PROVIDE FOR THE SAFETY, CARE OF UTILITIES AND ADJACENT PROPERTIES DURING CONSTRUCTION. AND SHALL COMPLY WITH STATE AND FEDERAL SAFETY REGULATIONS.
- 12. ALL MATERIALS AND WORK SHALL BE GUARANTEED FOR A MINIMUM OF ONE YEAR FROM THE DATE OF FINAL PAYMENT.
- 13. COORDINATE ALL MECHANICAL & ELECTRICAL DEVICES SO THEY DO NOT CONFLICT W/ ARCHITECTURAL FEATURES.
- 14. DIMENSIONS SHOWN ON DRAWINGS ARE TAKEN FROM FACE OF GYPSUM WALLBOARD UNLESS OTHERWISE NOTED
- 15. COORDINATE ALL MECHANICAL & ELECTRICAL DEVICES SO THEY DO NOT CONFLICT W/ ARCHITECTURAL FEATURES.
- 16. ELECTRICAL WORK TO BE DESIGNED, PERMITTED AND INSTALLED BY CONTRACTOR
- 17. EXISTING ELECTRICAL SYSTEM TO BE PRESERVED TO THE MAXIMUM EXTENT ALLOWABLE BY CODE.
- 18. PLUMBING WORK TO BE DESIGNED, PERMITTED AND INSTALLED BY CONTRACTOR.
- 19. HVAC WORK TO BE DESIGNED, PERMITTED AND INSTALLED BY CONTRACTOR.

A/V

AFF B.O. CONC. ELEVS. FFE FRP GWB GYP BD INSUL O.C. P&S ΡT RCP SAT SIM

T.B.D. T.O. TYP UNO VCT



ABBREVIATIONS

AIR/VAPOR ABOVE FINISH FLOOR BOTTOM OF CONCRETE EXISTING ELEVATIONS FINISH FLOOR ELEVATION FIBERGLASS REINFORCED PANELS GYPSUM WALL BOARD GYPSUM WALL BOARD INSULATION ON CENTER BRACKET W/ CLOTHES POLE & SHELF PRESSURE TREATED/PAINTED REFLECTED CEILING PLAN SUSPENDED ACOUSTICAL TILE SIMILAR STRUCT STRUCTURAL DRAWINGS OR STRUCTURAL ENGINEER TO BE DETERMINED TOP OF TYPICAL UNLESS NOTED OTHERWISE VINYL COMPOSITE TILE


PROJECT CONTACTS

OWNER MICHAEL BOISSONEAU BANNER PROPERTIES LLC 207-332-3038

ARCHITECT EVAN CARROLL, ARCHITECT BILD ARCHITECTURE PO BOX 8235 PORTLAND, ME 04104 P: (207) 408-0168 EVAN@BILDARCHITECTURE.COM **CIVIL ENGINEER** JON WHITTEN PLYMOUTH ENGINEERING 30 LOWER DETROIT ROAD PO BOX 46 PLYMOUTH, ME 04969 P:207-257-2071

LANDSCAPE ARCHITECT NA

DRAWING LIST	
G100 COVER SHEET X	
000 SURVEY X	
C1 SITE LAYOUT X	
C2 GRADING AND UTILITY PLAN X	
C3 LANDSCAPE PLAN X	
C4 EROSION & SEDIMENTATION CONTROL DETAILS X	
C5 DETAILS X	
G101 CONSTRUCTION ASSEMBLIES X	
G102 CONSTRUCTION ASSEMBLIES X	
G103 CODE SUMMARY X	
G104 LIFE SAFETY X	
A1.1 BSMNT / FIRST X	
A1.2 2ND 3RD FLOOR PLANS	
A1.3 ROOF PLANS X	
A2.1 ELEVATIONS X	
A2.2 ELEVATIONS X	
AS.2 DETAILS	
A3.3 DETAILS X A4.1 SCHEDULES X	
A4.1 SCHEDOLES	
S1.0 GENERAL NOTES X	
S1.1 FOUNDATION PLAN	
S1.2 FIRST FLOOR FRAMING PLAN	
S1.3 SECOND FLOOR FRAMING PLAN	
S1.4 THIRD FLOOR FRAMING PLAN	
S1.5 ROOF FRAMING PLAN	
S2.1 SECTIONS	
S2.2 SECTIONS	

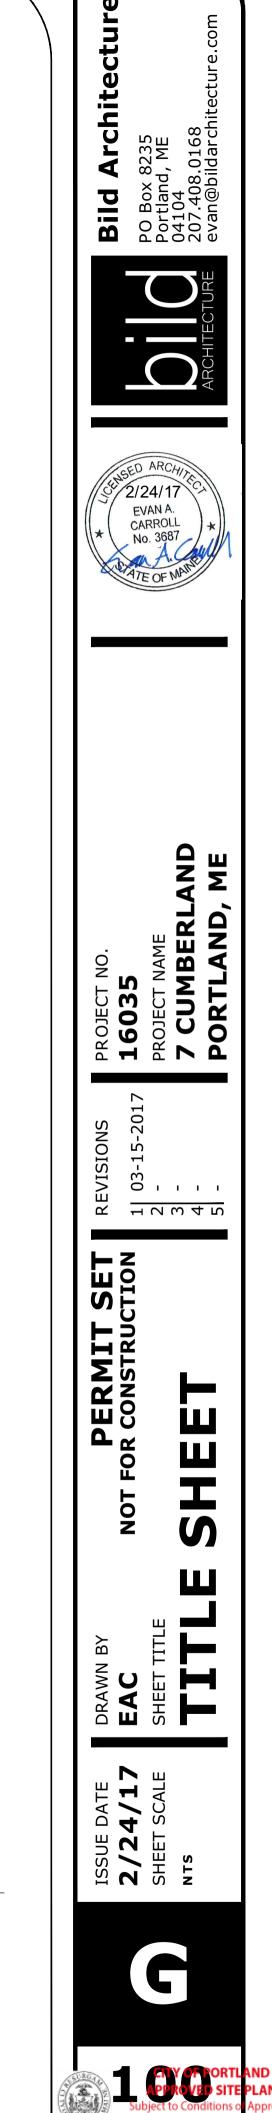

DATE of APPROVAL May 24, 2017 PLANNER Matthew Grooms PROJECT NO. 2017-045

STRUCTURAL ENGINEER AARON JONES STRUCTURAL INTEGRITY 77 OAK STREET PORTLAND, ME 04101 P:207-774-4614