



7 FIRST FLOOR ACCESSIBLE ROUTE
SCALE: 1/8" = 1'-0"

KEY


- ← EXIT
- COMMON PATH (DISTANCE LABELED ON PATH)
- - - TRAVEL DISTANCE (DISTANCE LABELED ON PATH)
- SMOKE DETECTOR/ CO2 DETECTOR
- ⚡ EMERGENCY LIGHTING
- 🧯 FIRE EXTINGUISHER
- ▨ 1-HR RATED WALL ASSEMBLY
- ▩ 2-HR RATED WALL ASSEMBLY
- ▧ PROVIDE 1-HR RATED CEILING
- ▩ PROVIDE 2-HR RATED CEILING

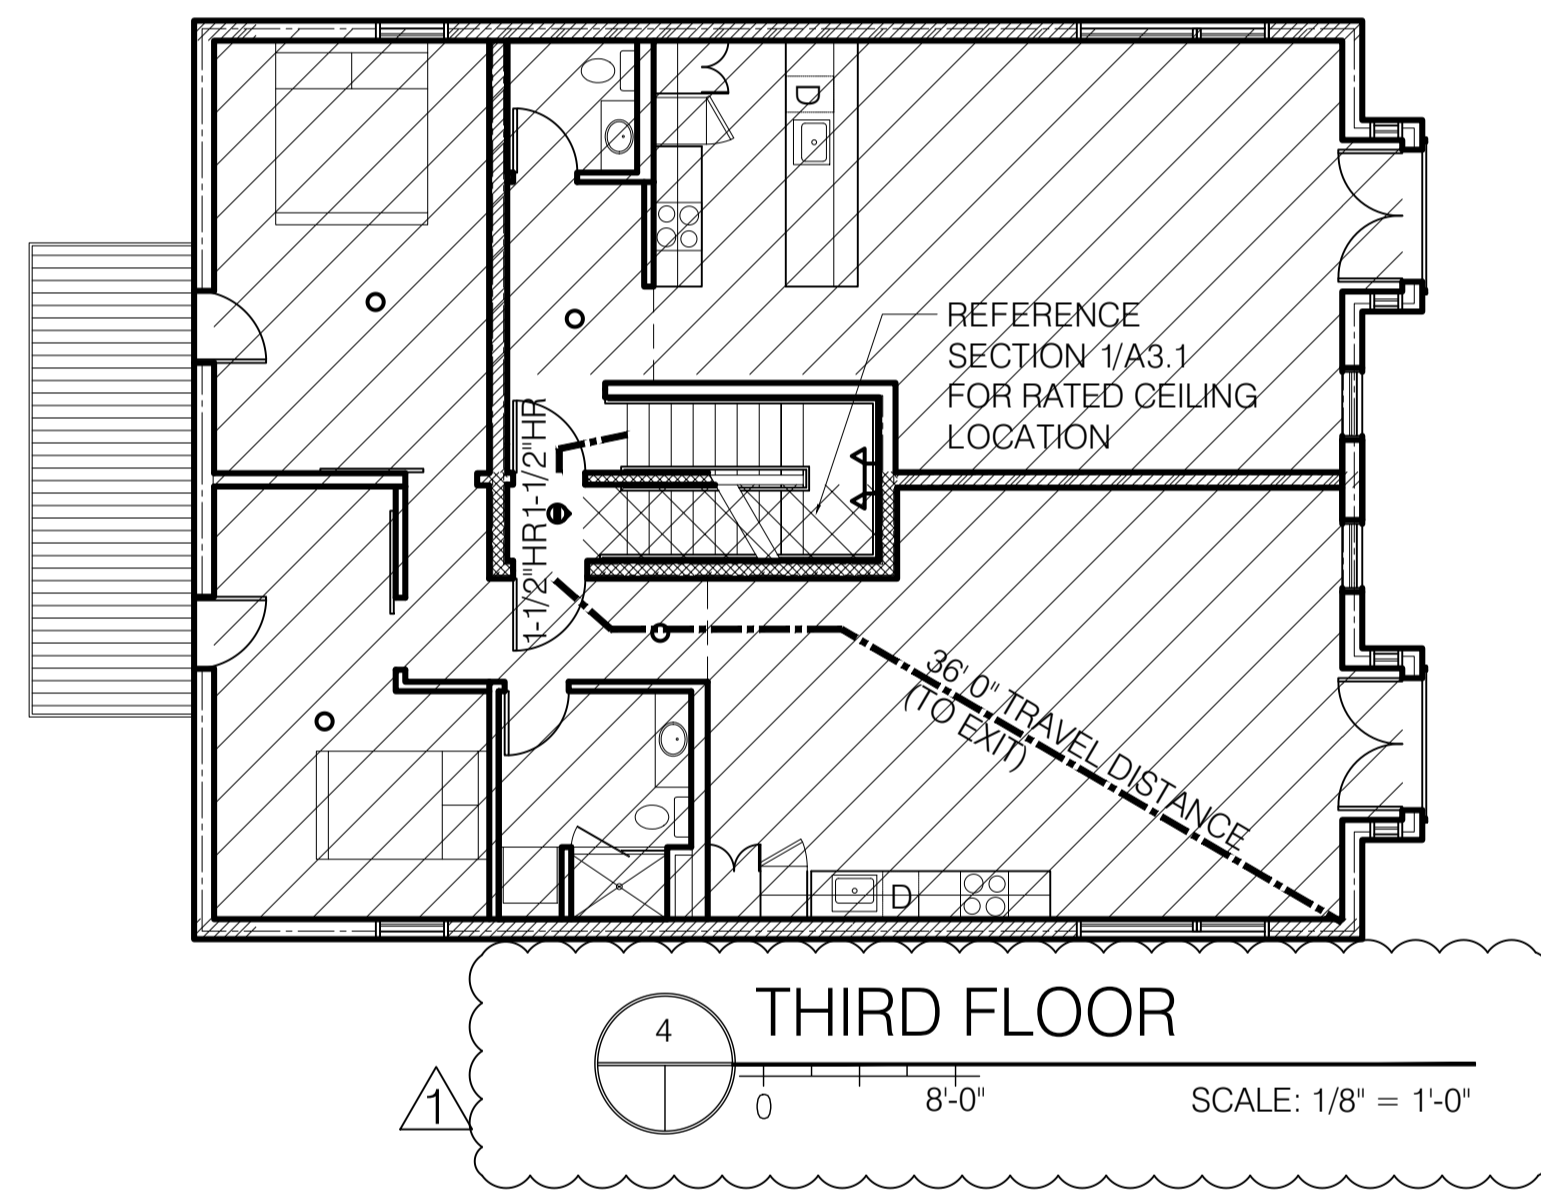


4 THIRD FLOOR
SCALE: 1/8" = 1'-0"

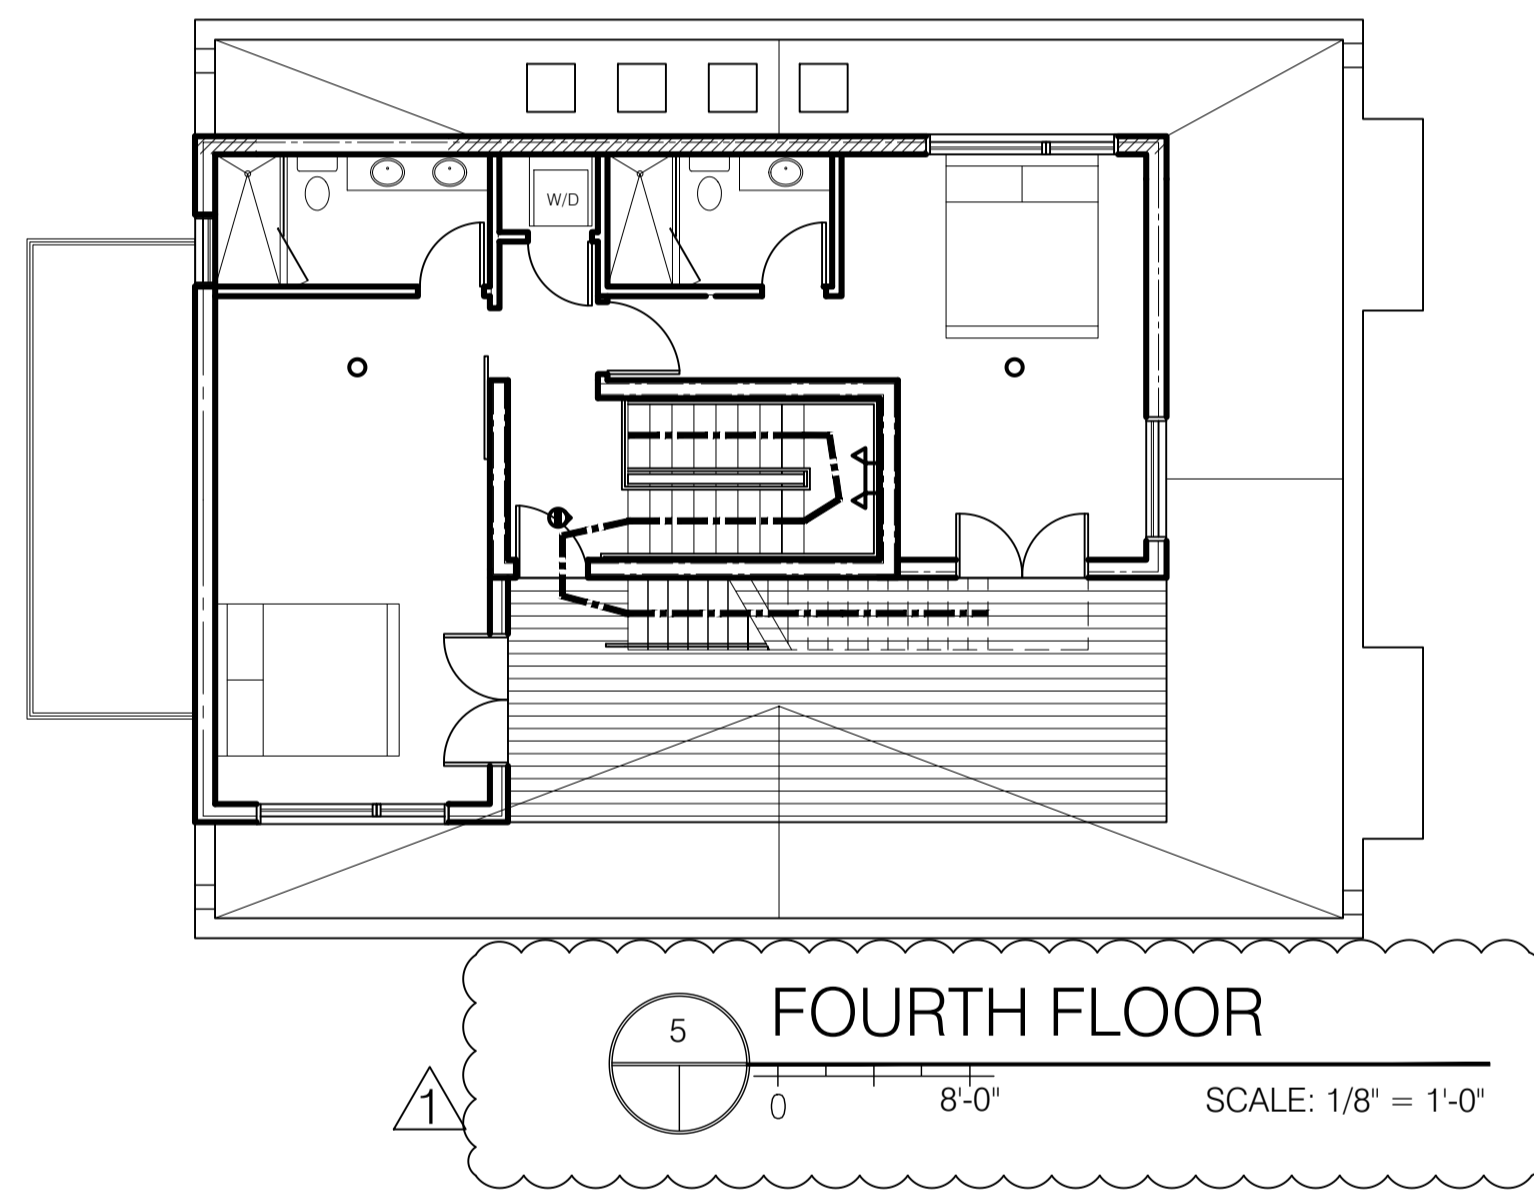


5 FOURTH FLOOR
SCALE: 1/8" = 1'-0"

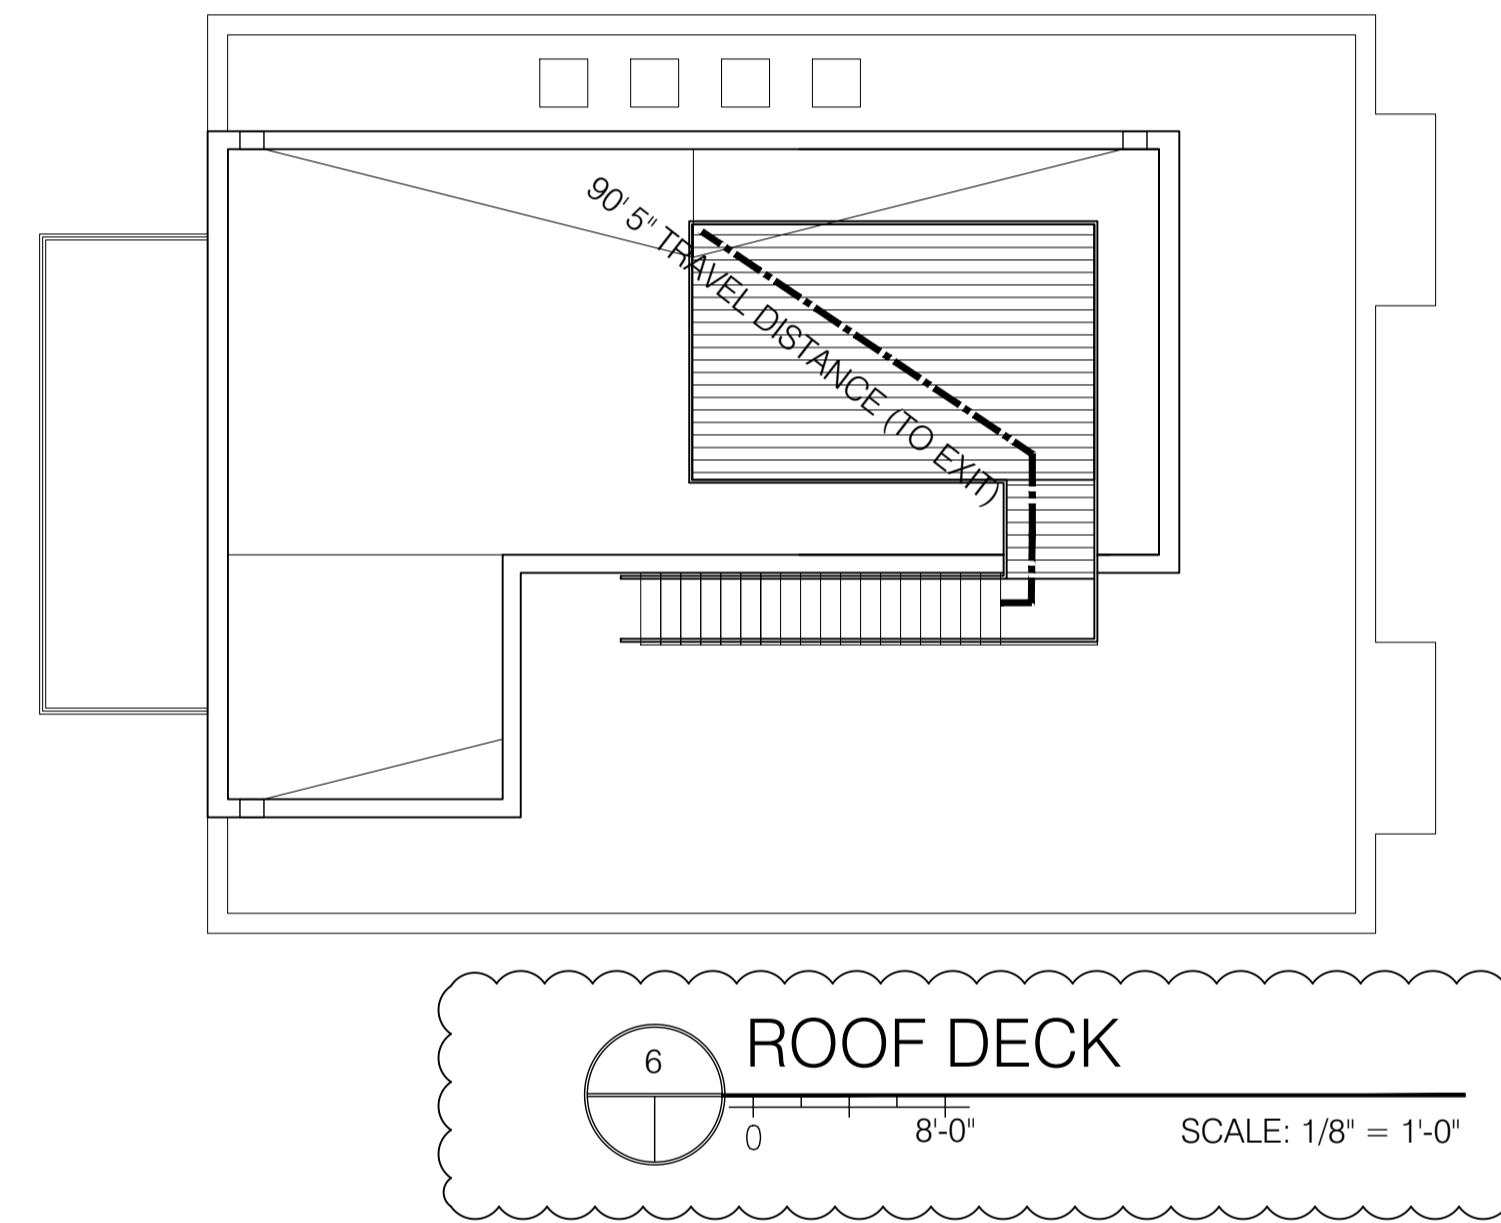


6 ROOF DECK
SCALE: 1/8" = 1'-0"

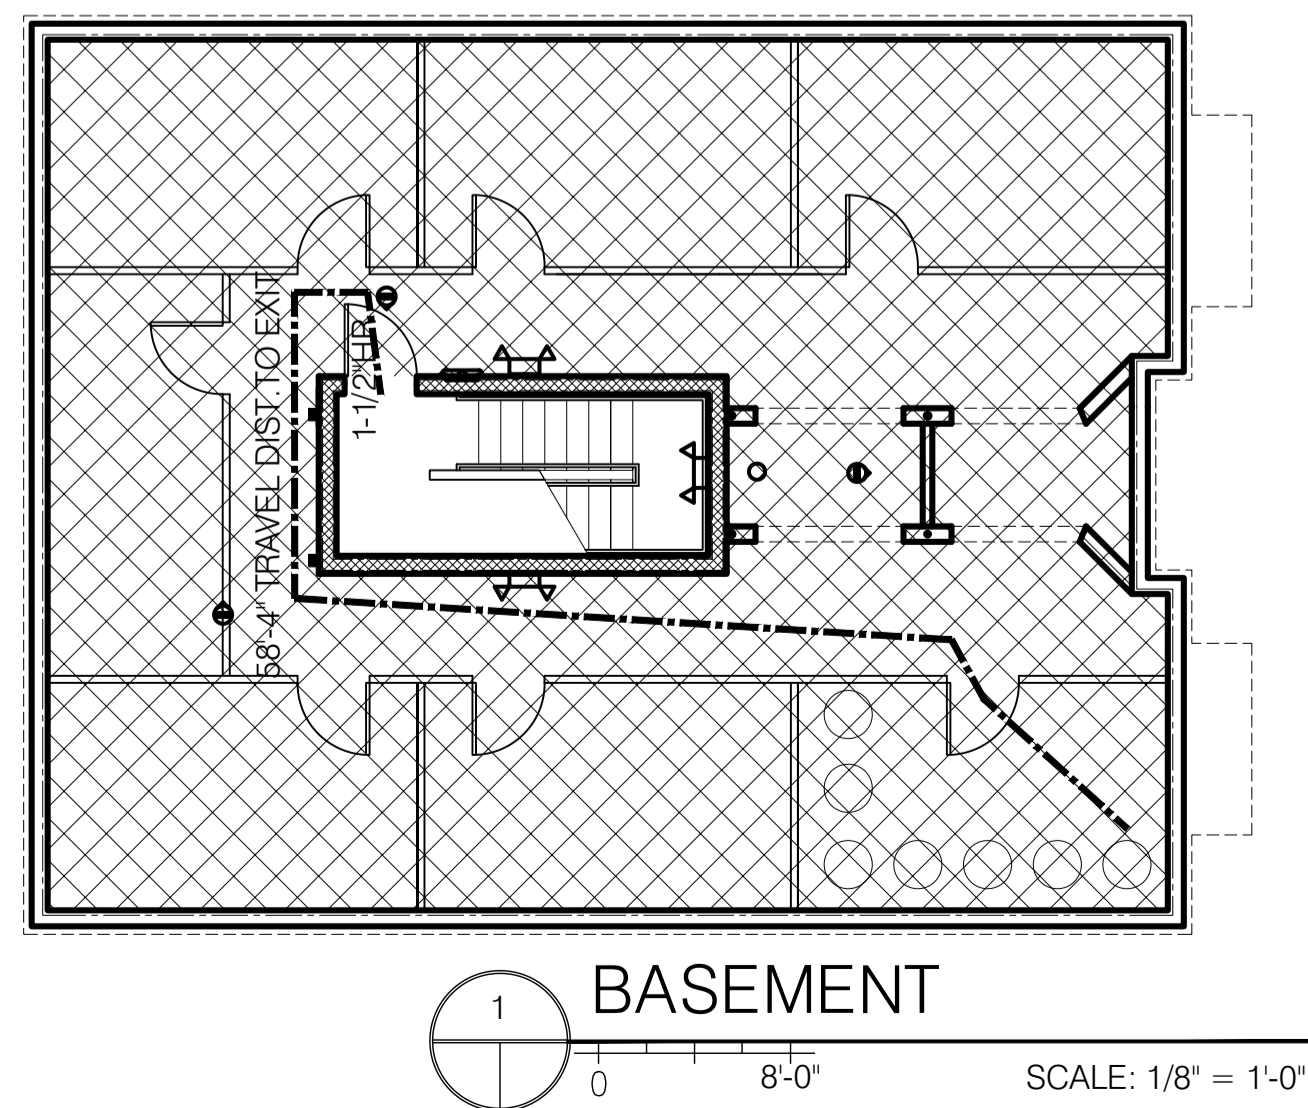

1 BASEMENT
SCALE: 1/8" = 1'-0"

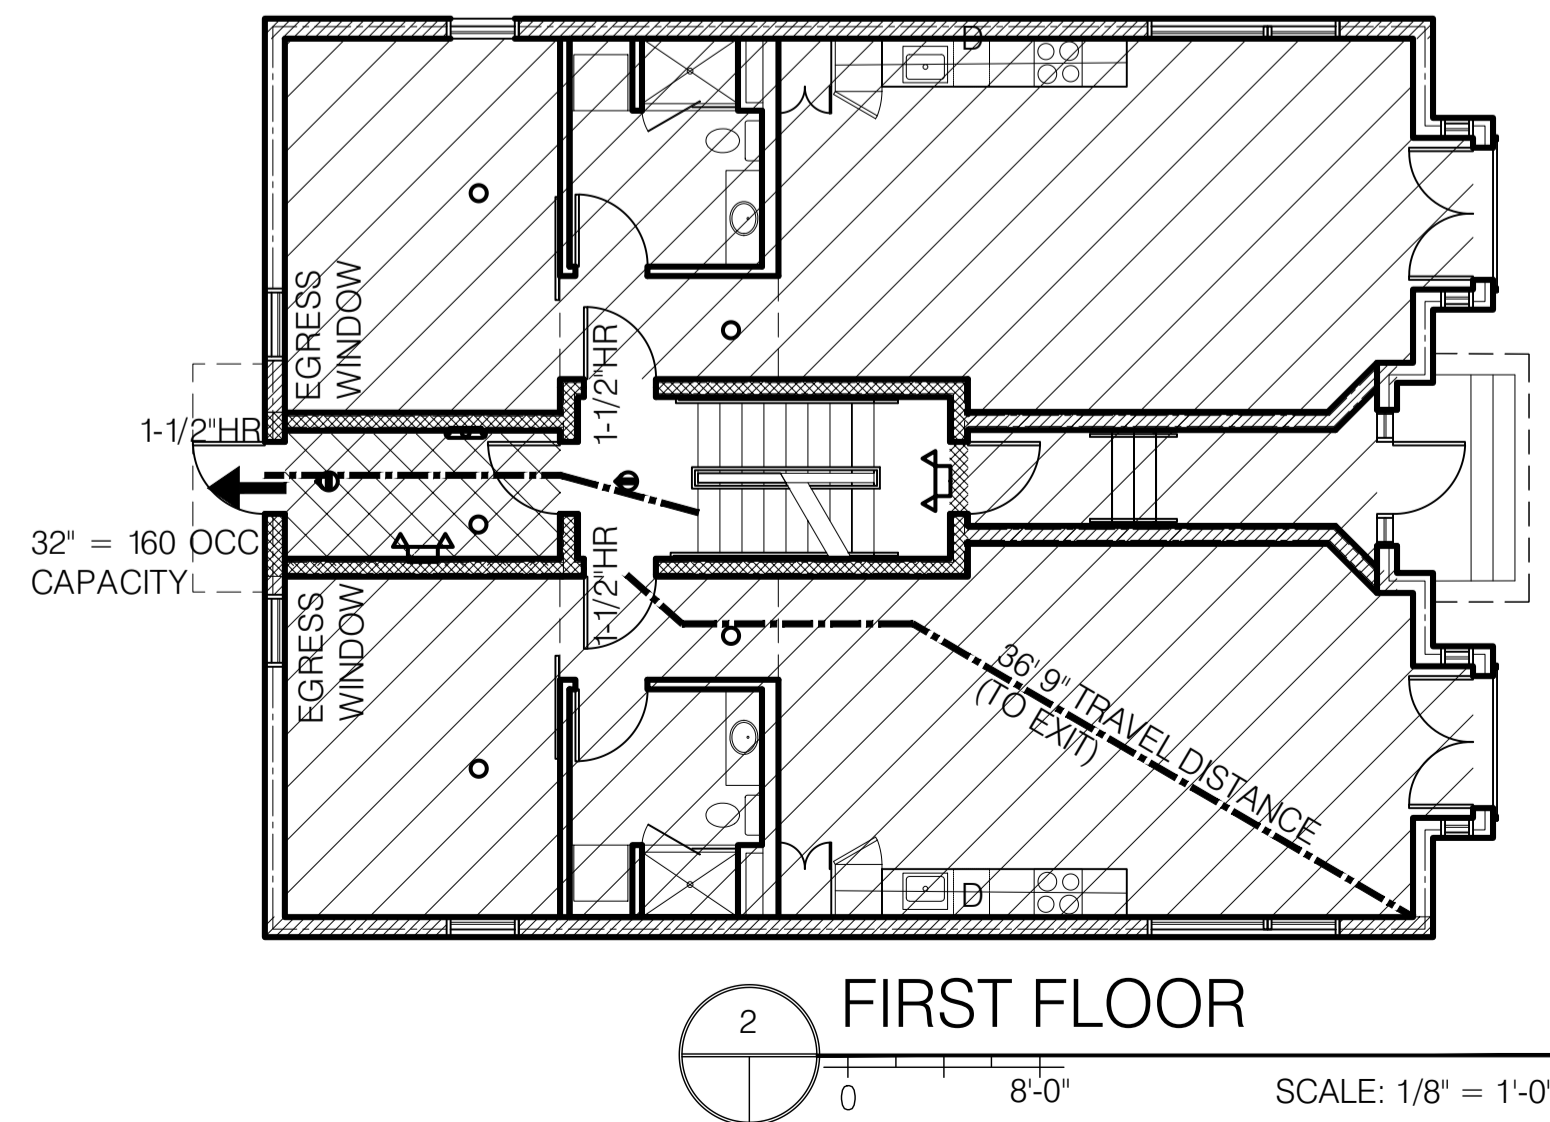

2 FIRST FLOOR
SCALE: 1/8" = 1'-0"

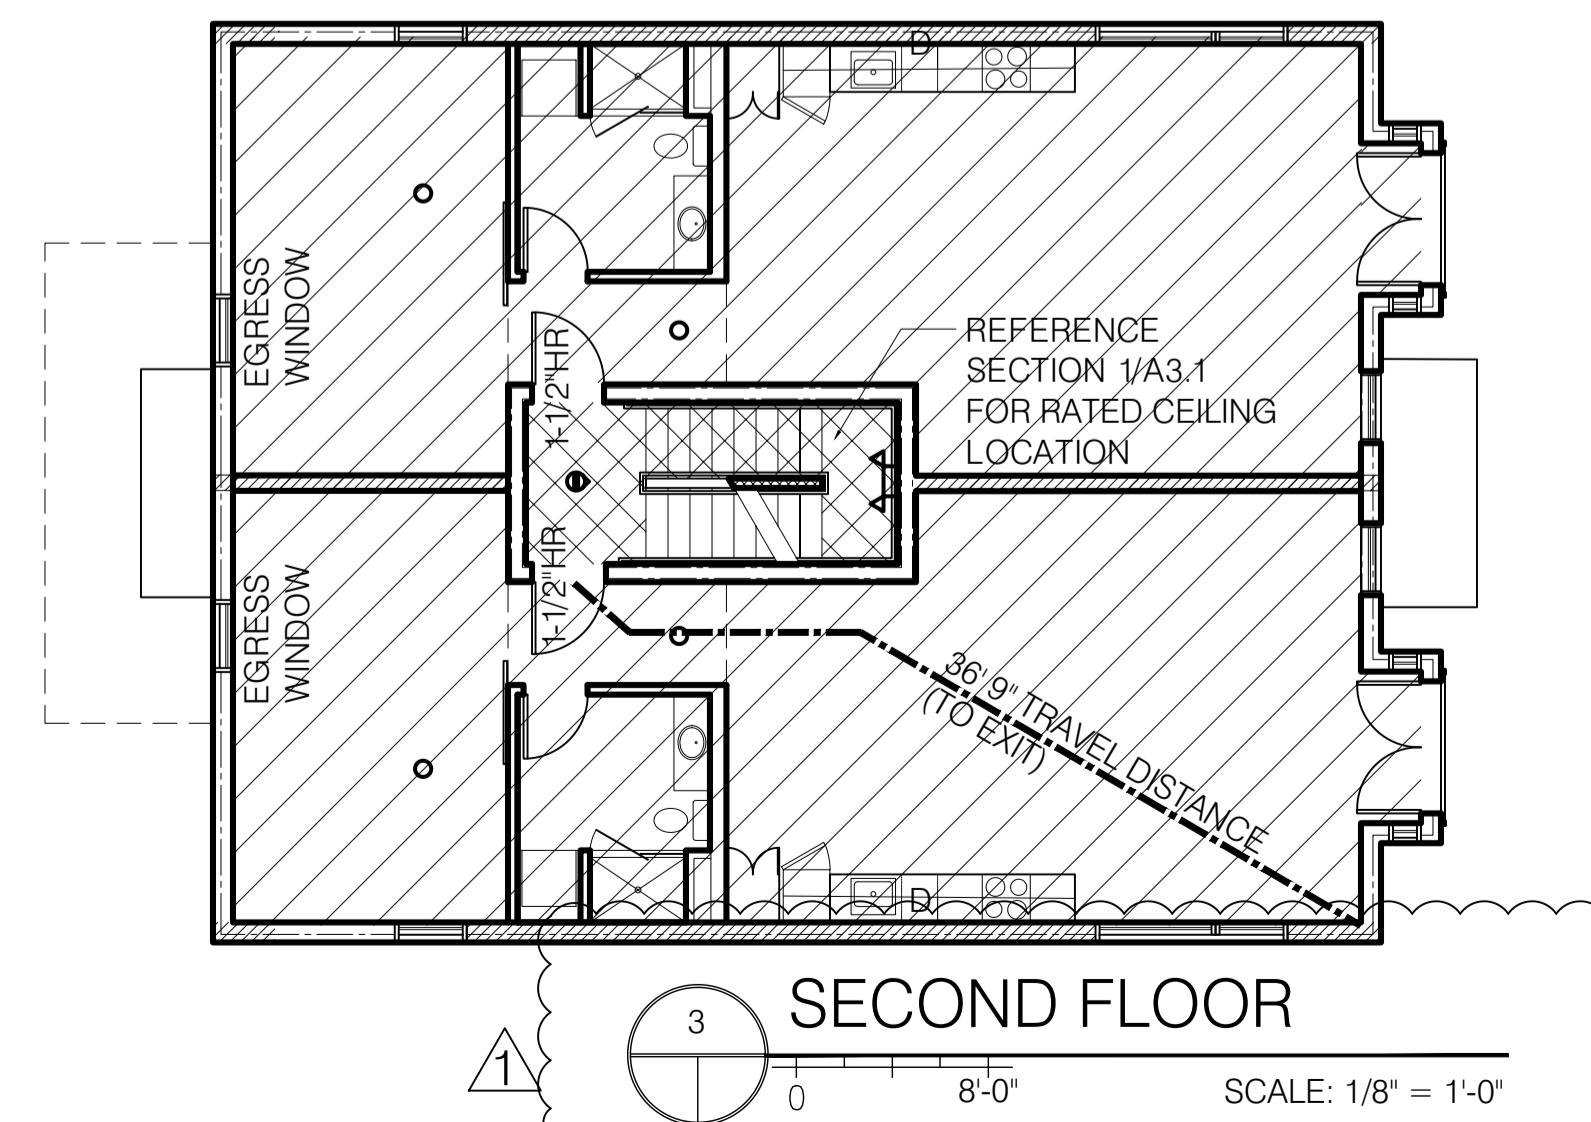

3 SECOND FLOOR
SCALE: 1/8" = 1'-0"

Bild Architecture
PO Box 8235
Portland, ME 04104
207.408.0168
evan@bildarchitecture.com

licensed ARCHITECT
2/24/17
EVAN A. CARROLL
No. 3887
STATE OF MAINE

PROJECT NO. **16035**
PROJECT NAME **7 CUMBERLAND PORTLAND, ME**

REVISIONS

| | |
|---|------------|
| 1 | 03-15-2017 |
| 2 | |
| 3 | |
| 4 | |
| 5 | |

PERMIT SET
NOT FOR CONSTRUCTION

DRAWN BY **EAC**
SHEET TITLE **LIFE SAFETY**

ISSUE DATE **2/24/17**
SHEET SCALE **1/8" = 1'**

104 CITY OF PORTLAND
SUBJECT TO CONDITIONS OF APPROVAL
AND STANDARDS FOR ITEMS