


10 FIRST FLOOR  
 All/All 0 4'-0" SCALE 1/8" = 1'-0"

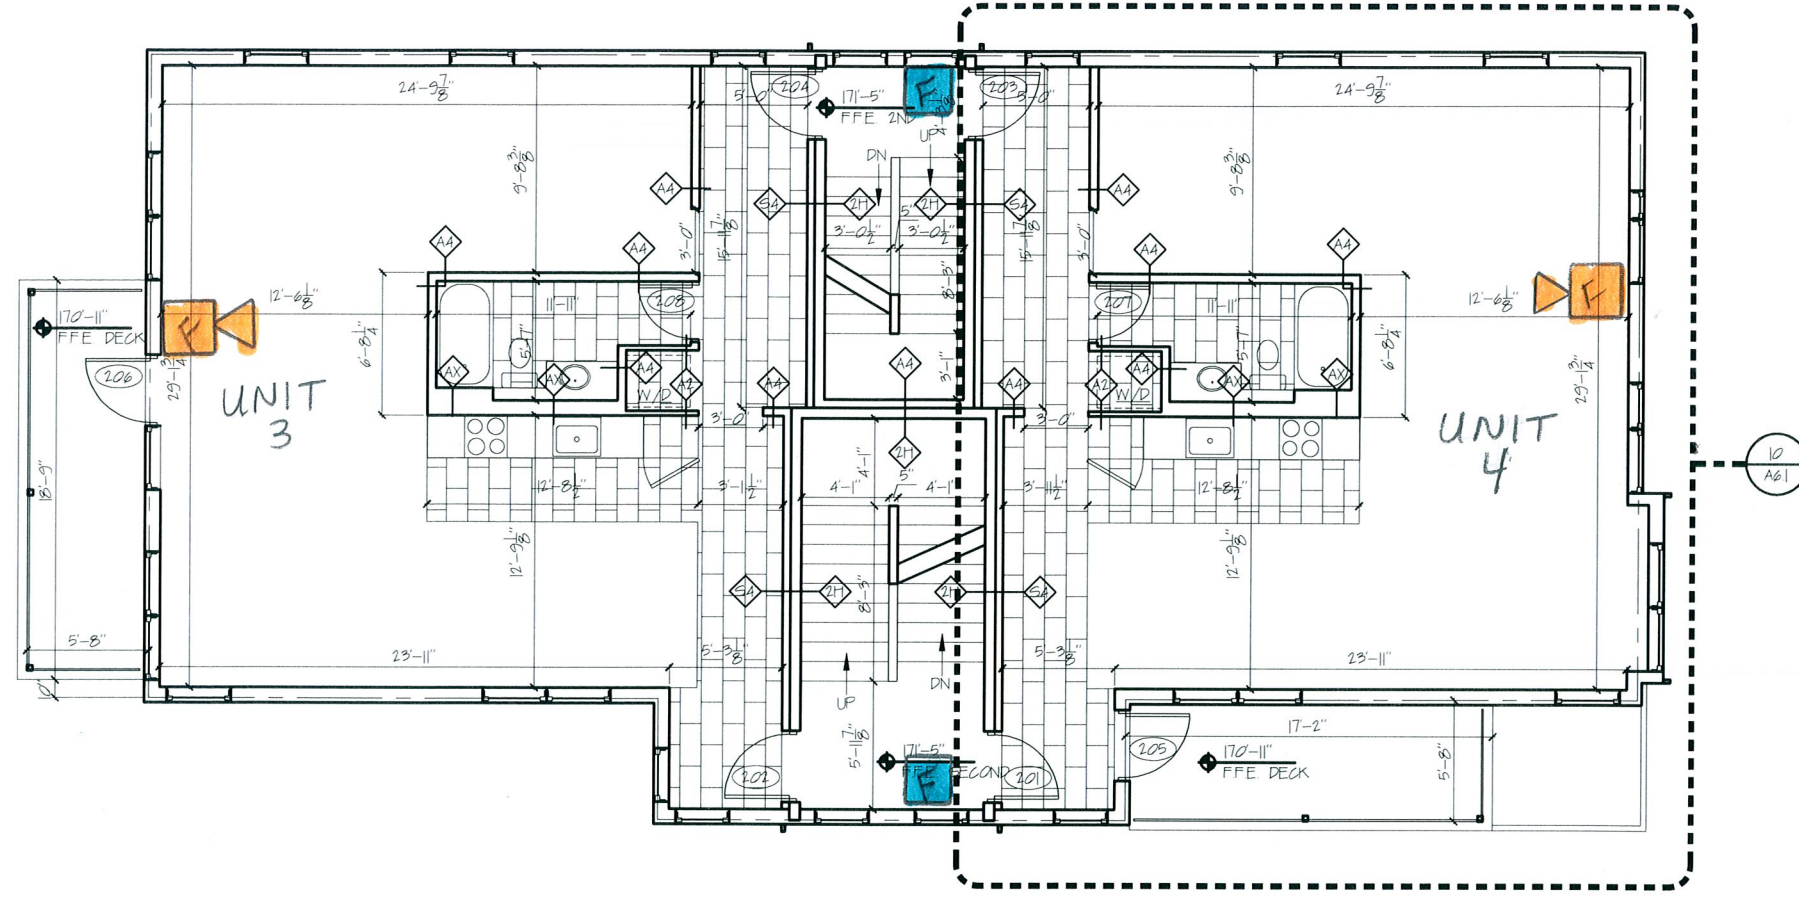

10 SECOND FLOOR  
 All/All 0 4'-0" SCALE 1/8" = 1'-0"

**1.1**

ISSUE DATE: 2/12/14  
 SHEET SCALE: 1/4" = 1'-0"

DRAWN BY: EAC  
 SHEET TITLE: PLANS - 1ST & 2ND

COORDINATION SET (NOT FOR CONSTRUCTION)

REVISIONS

1	
2	
3	
4	
5	

PROJECT NO. 13012  
 PROJECT NAME: THE MARQUIS LOFTS  
 PORTLAND, ME

**bild** ARCHITECTURE

Bild Architecture  
 PO Box 8335  
 Portland, ME  
 04104  
 207.408.0168  
 evan@bildarchitecture.com