





Reviewed for Code Compliance
 Inspections Division
 Approved with Conditions

Date: 03/01/18


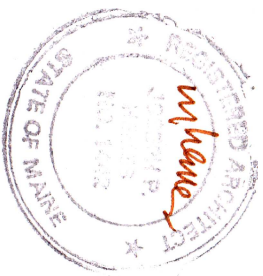


95 CONGRESS STREET

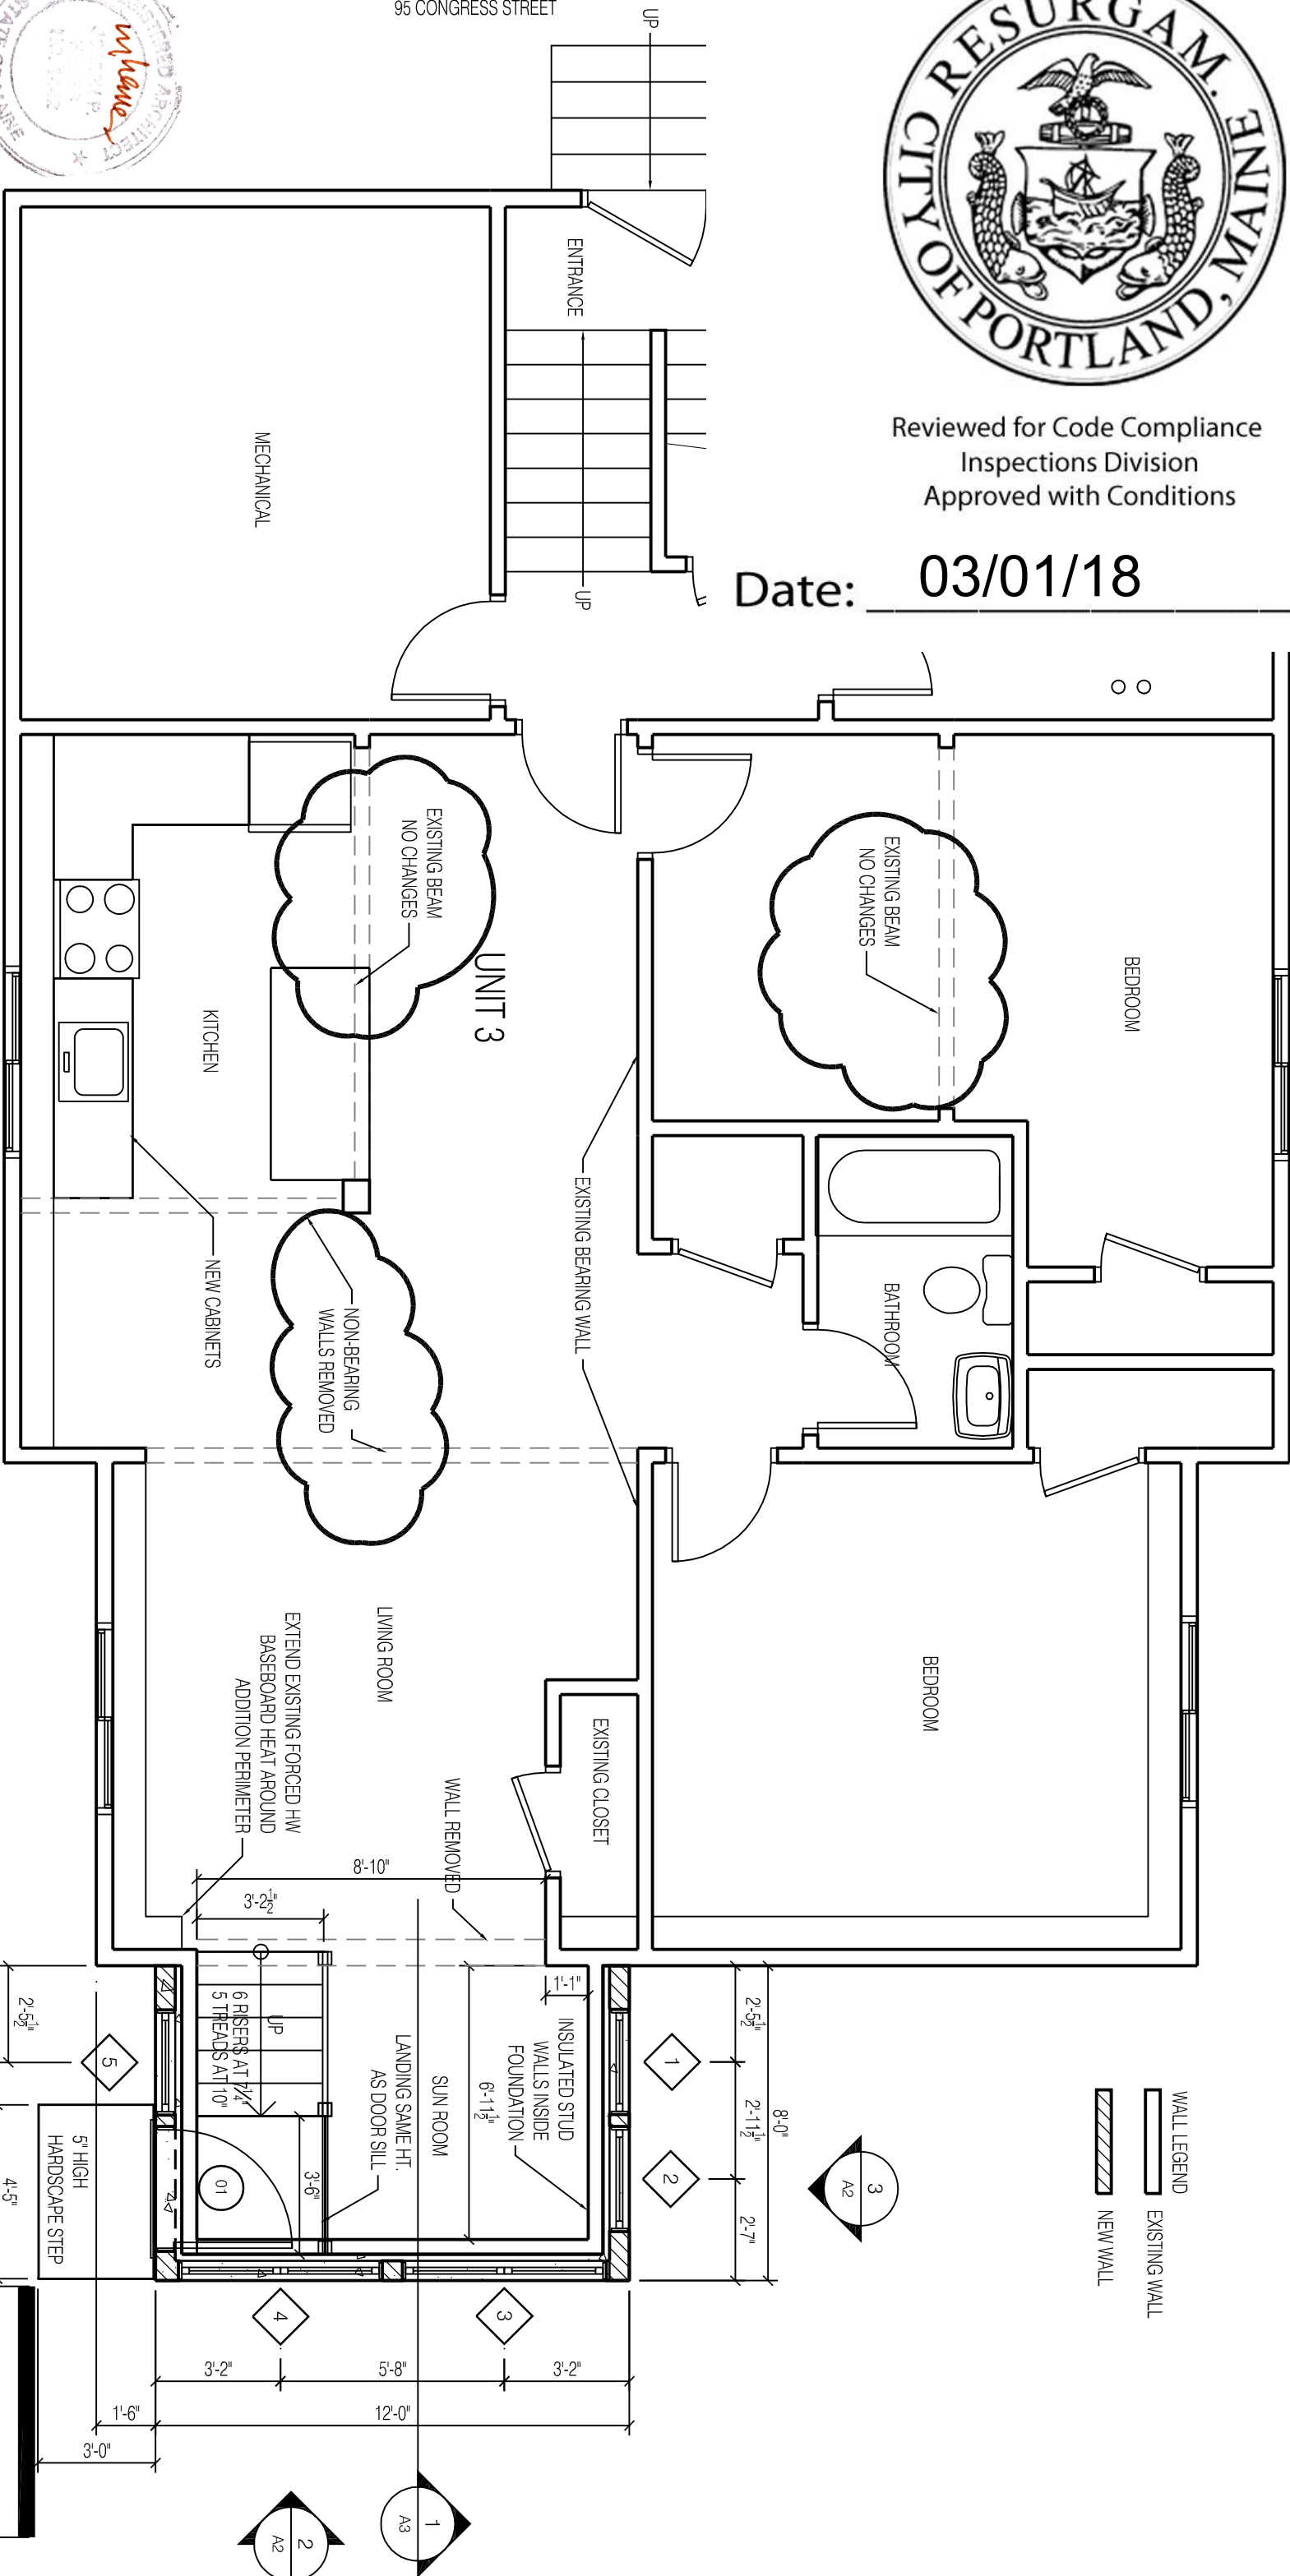

PROPOSED BASEMENT PLAN

1/4" = 1'-0"

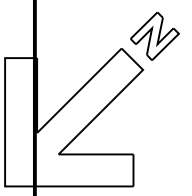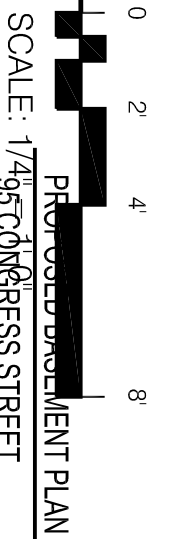

| |
|---------------|
| DATE: 28.2018 |
| DRAWN BY: BB |
| A 1 |