



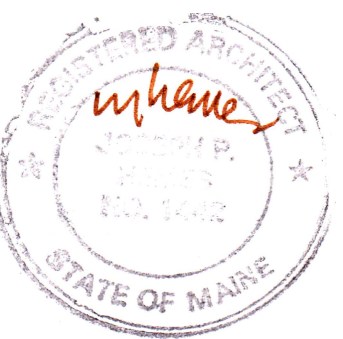


Reviewed for Code Compliance
Inspections Division
Approved with Conditions

Date: **03/01/18**

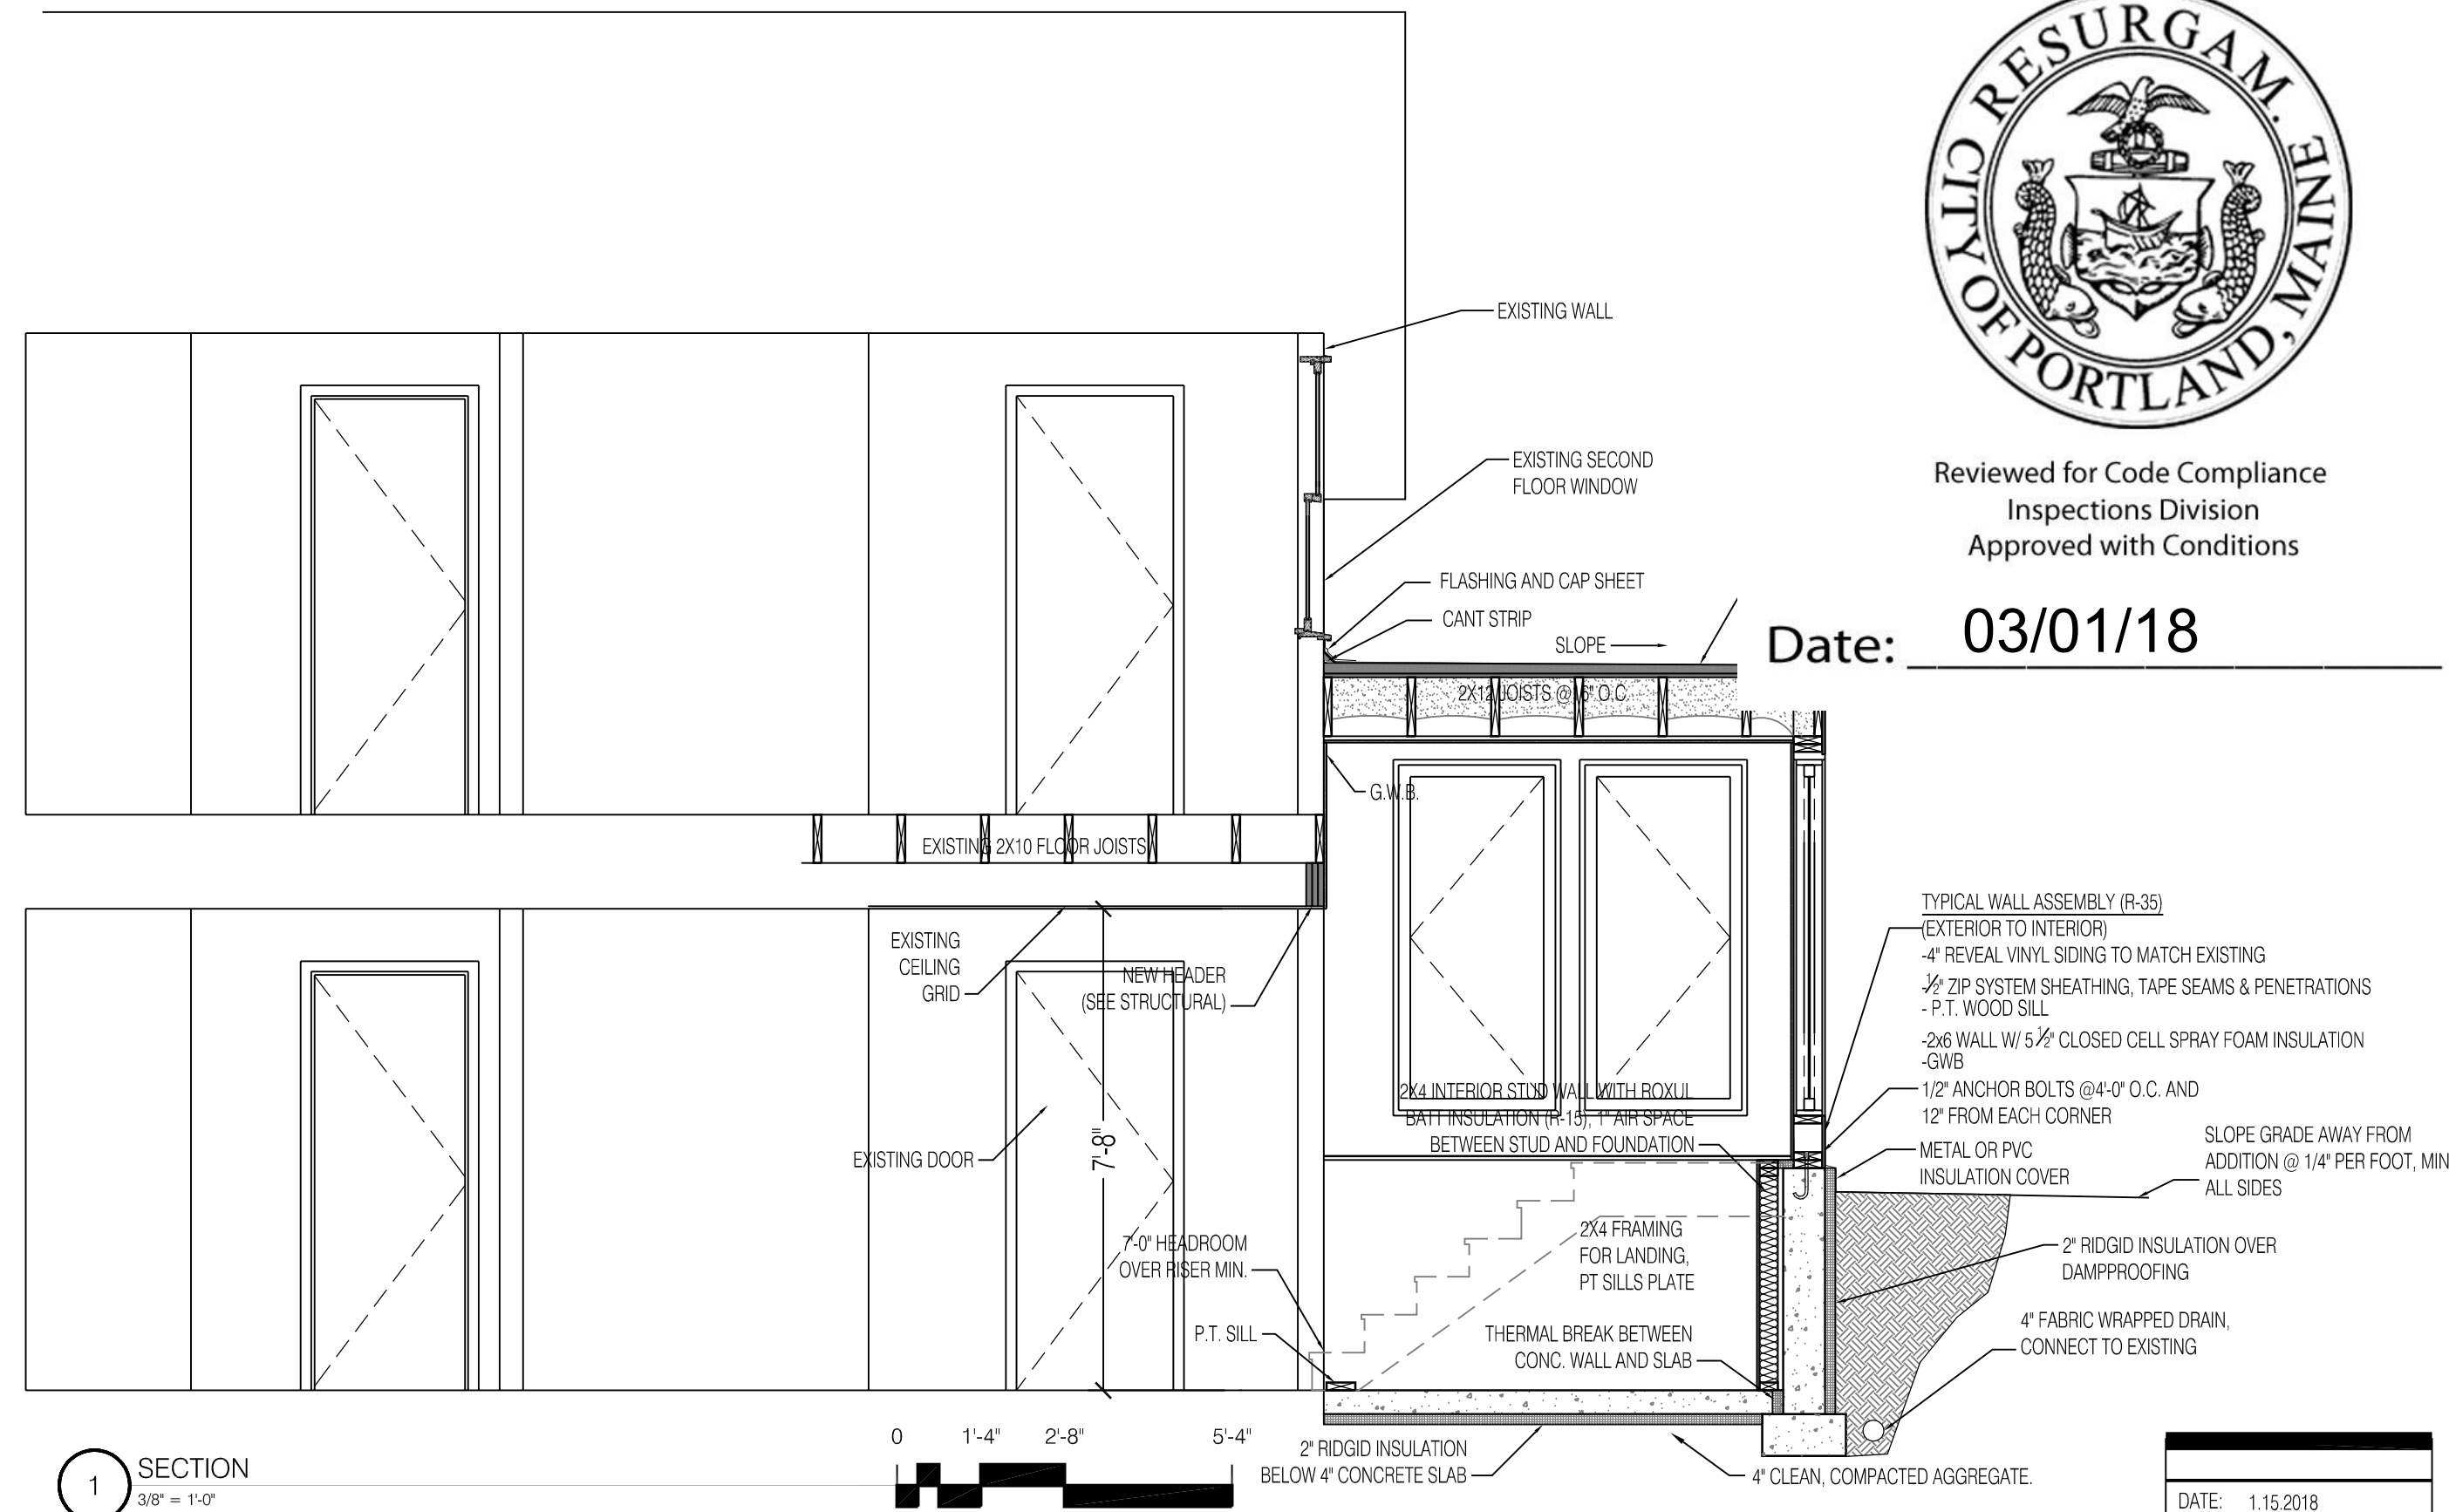

1 SECTION
3/8" = 1'-0"

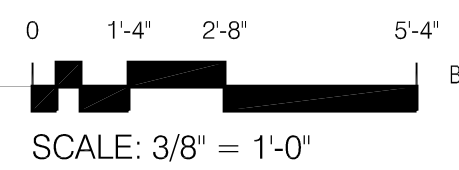

DATE: 1.15.2018
DRAWN BY: BB
A3

PROSPECT
RD
DESIGN
58 FORE ST. PORTLAND, ME
www.prospectdesign.me
T. 207 - 749 - 7400

HEMESphere
DESIGN
Architecture
54 Cove Street
Portland, ME 04101
207.232.6079
joe@hemisphere-design.com
hemisphere-design.com

SECTION
95 CONGRESS STREET