


- 89 CONGRESS ST
- LOT PLAN
- CHANGE OF USE PERMIT FOR BLUE SPOON
- 1/16 SCALE

HIGHLIGHTED WILL BE RE-FRAMED, EXISTING ROOF BE RE-USING

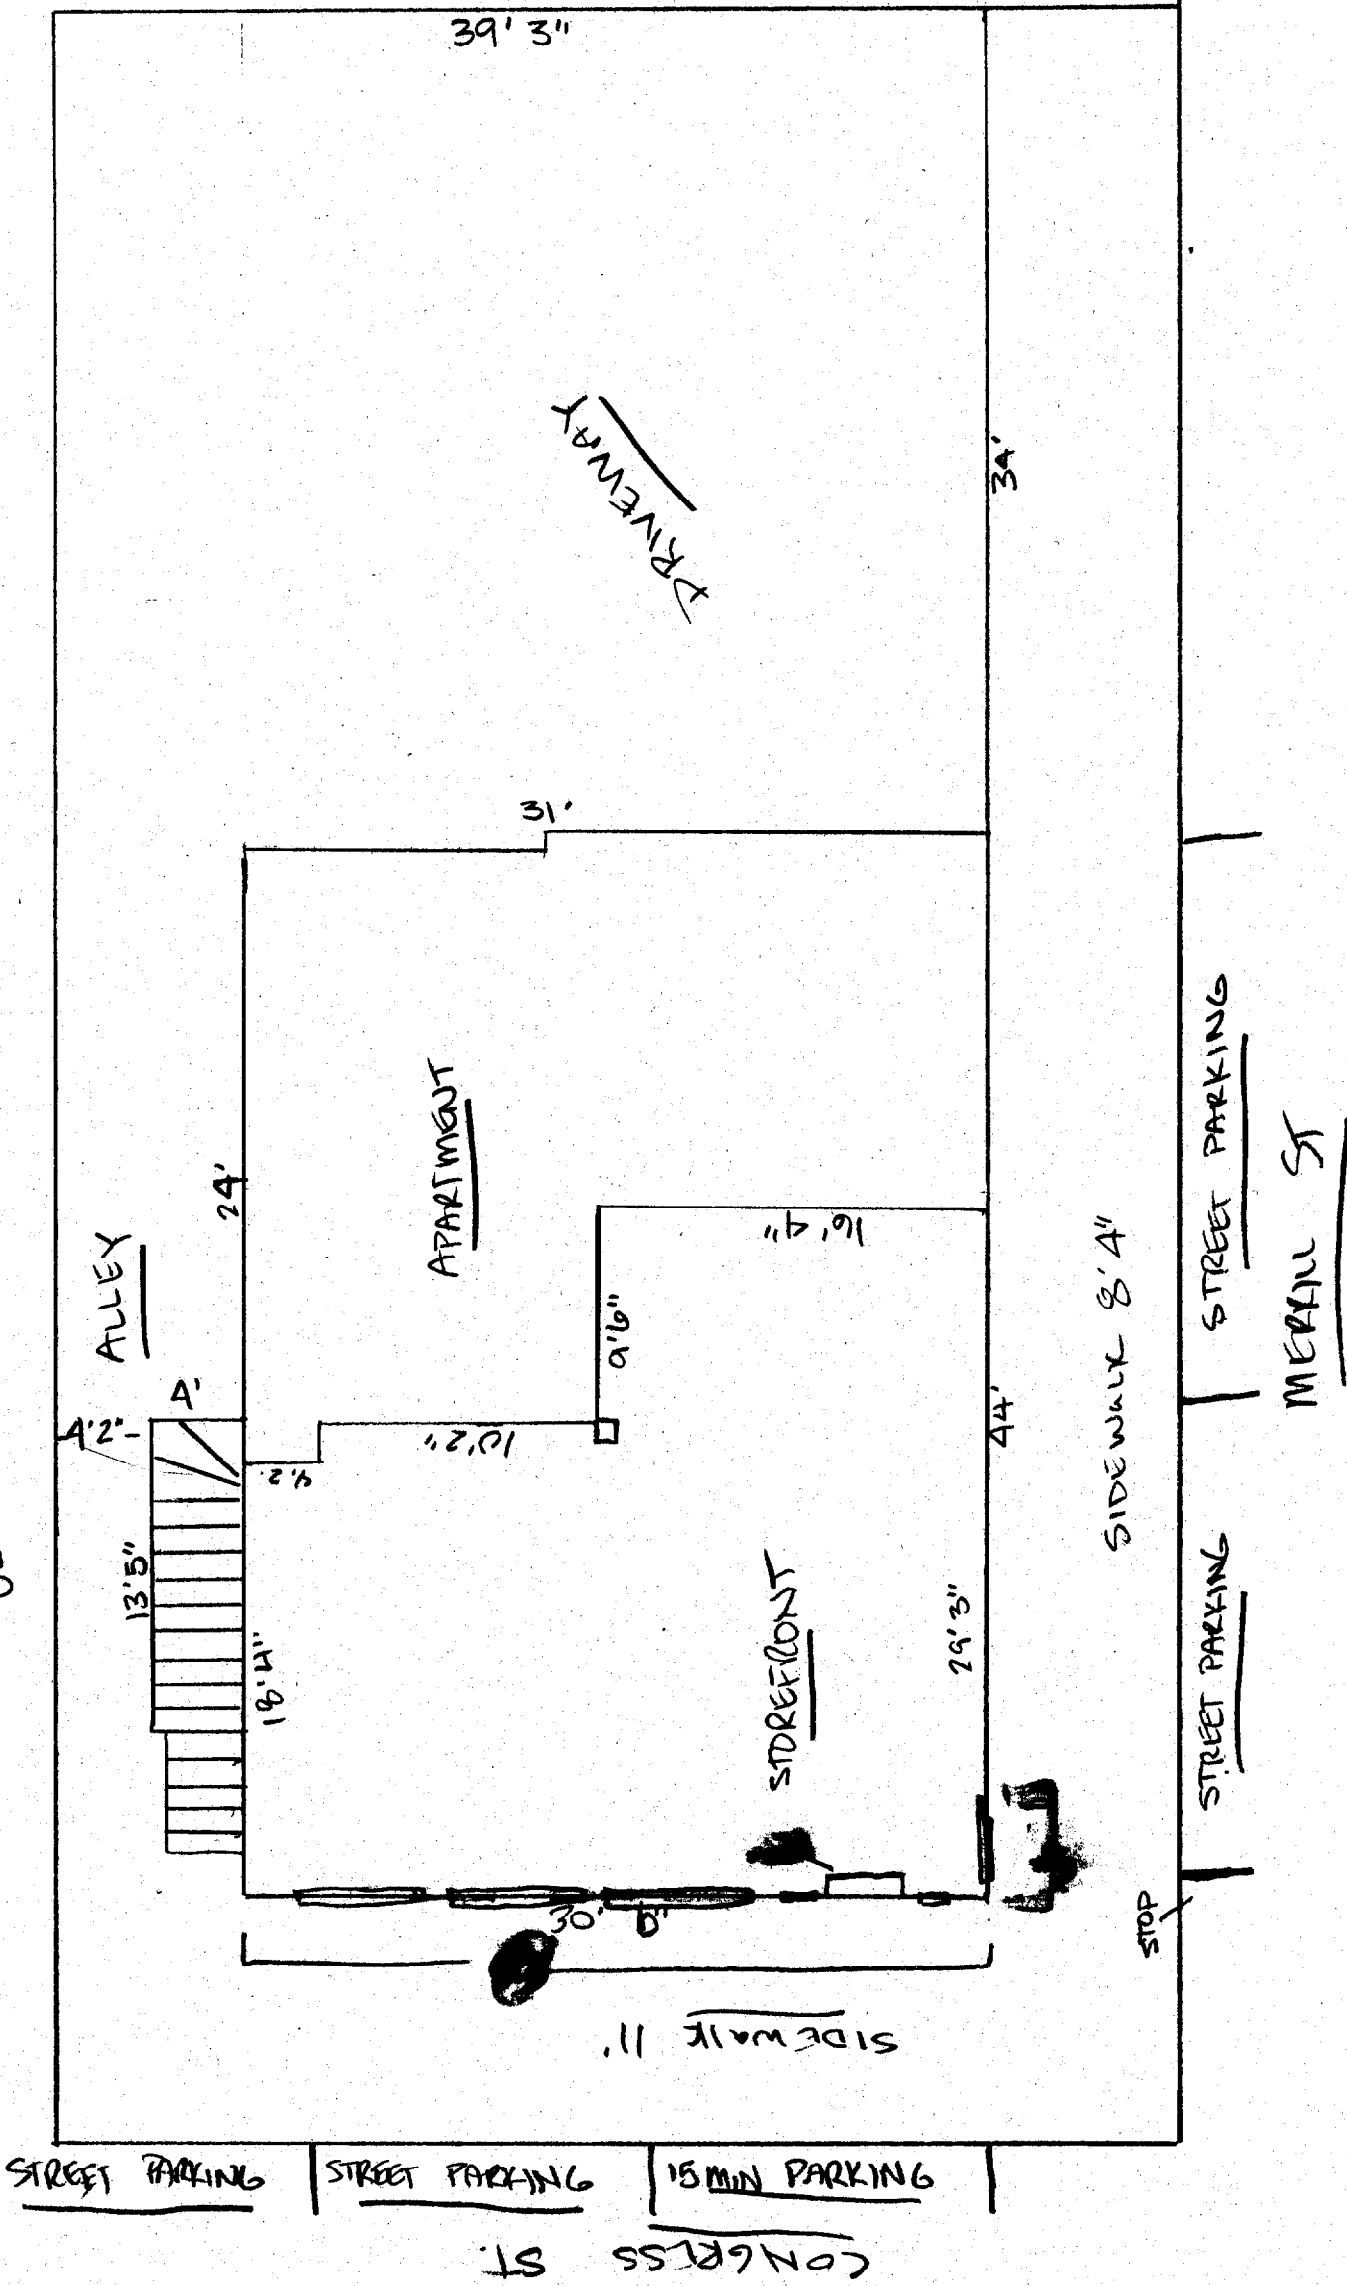

39' 3"

DRIVEWAY

34'

31'

APARTMENT

ALLEY

13' 5"

18' 2"

24'

4' 2"

10' 2"

16' 4"

9' 6"

STOREFRONT

44'

29' 3"

SIDEWALK 11'

SIDEWALK 8' 4"

STREET PARKING

MERRILL ST

STREET PARKING

STOP


STREET PARKING

STREET PARKING

15 MIN PARKING


CONGRESS ST

FINISHED PLAN DRAWING

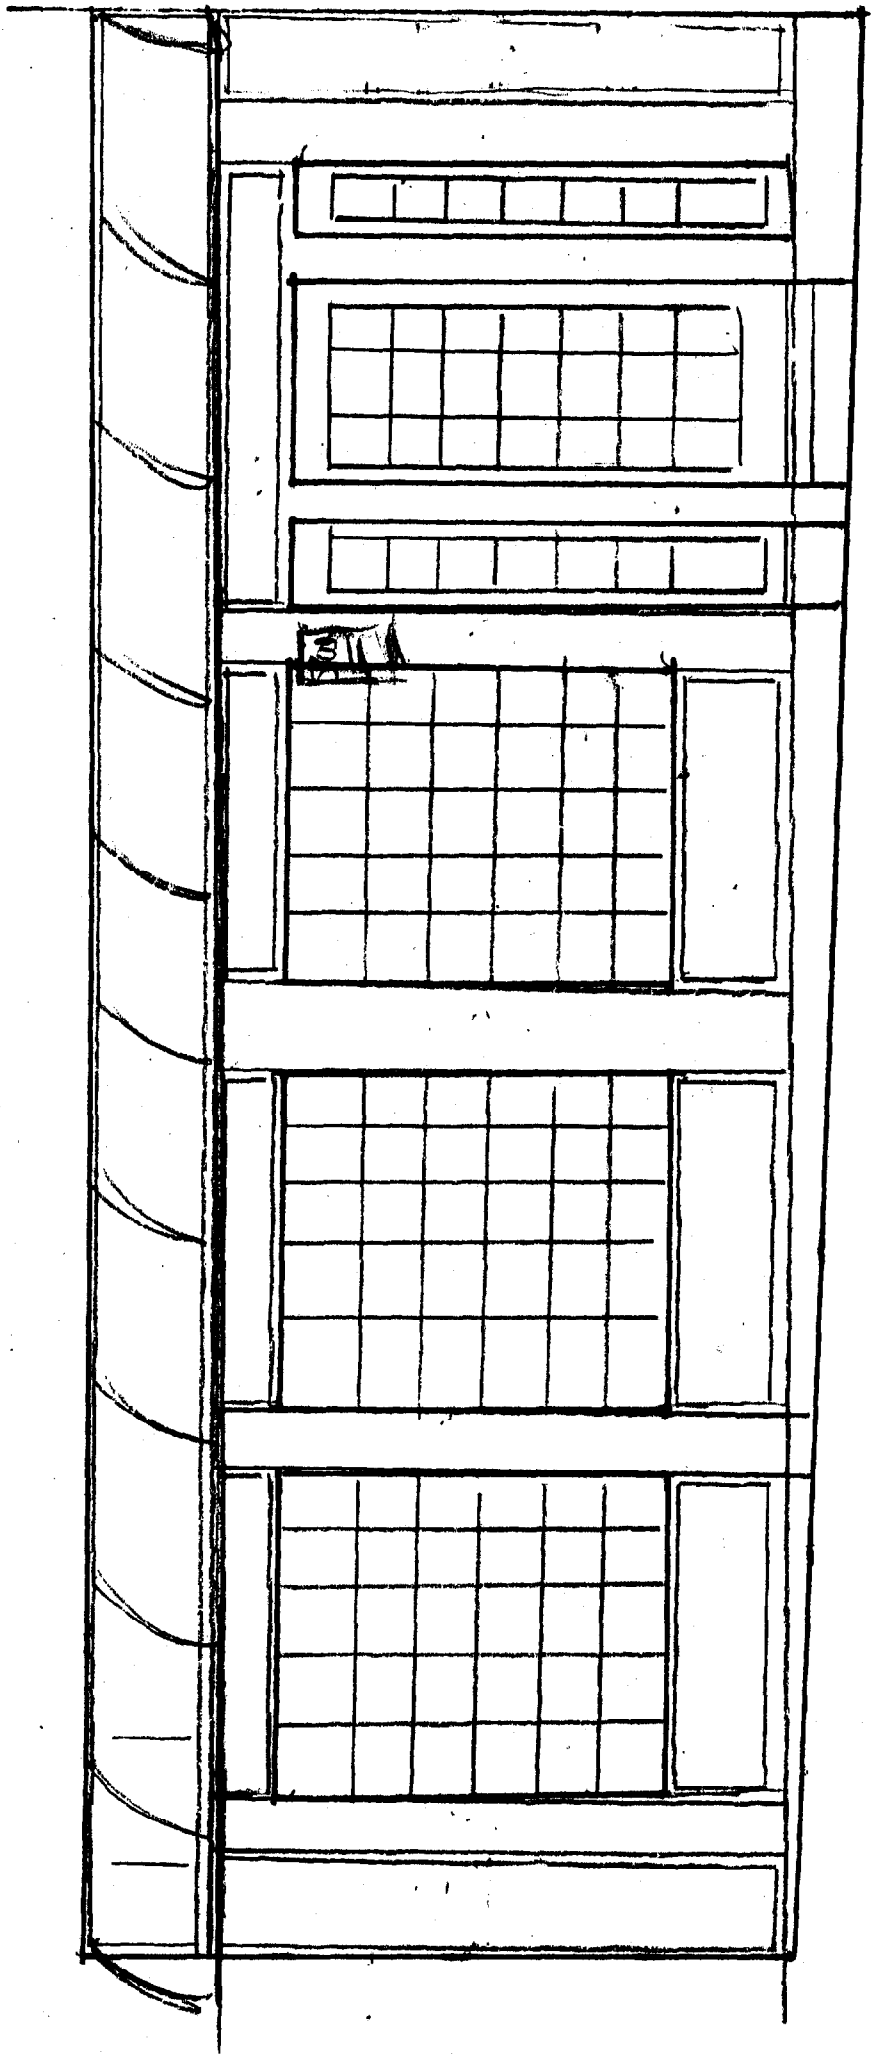


1" SCALE

PLAN C

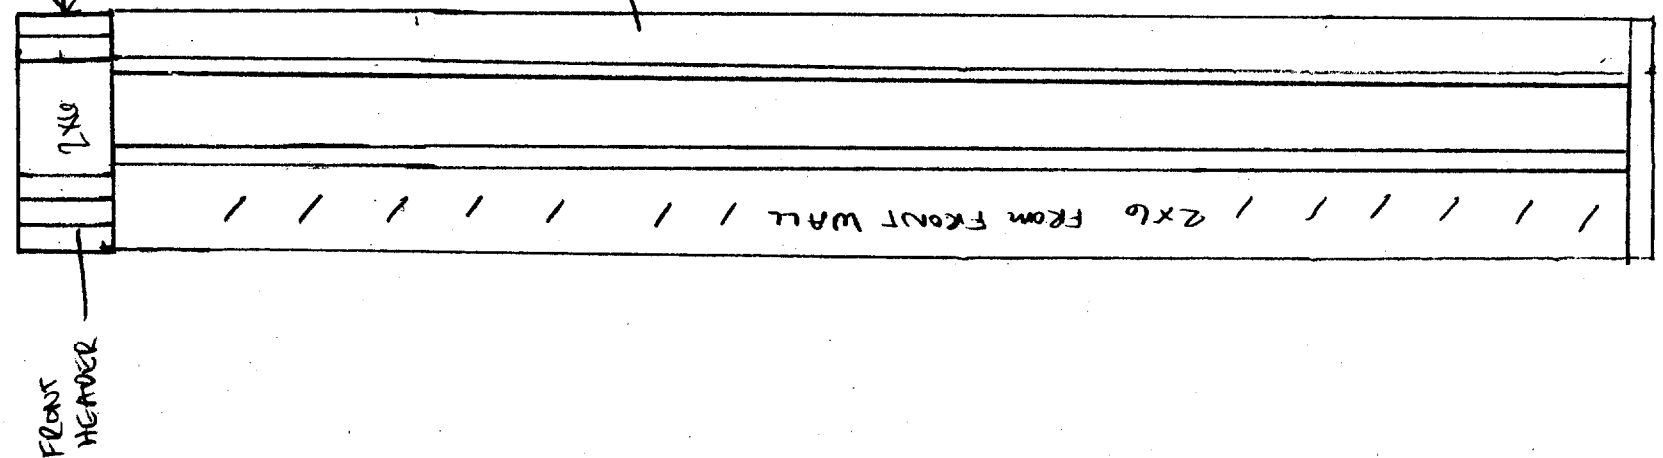

Left Door Insert


DOOR INSERT PLAN

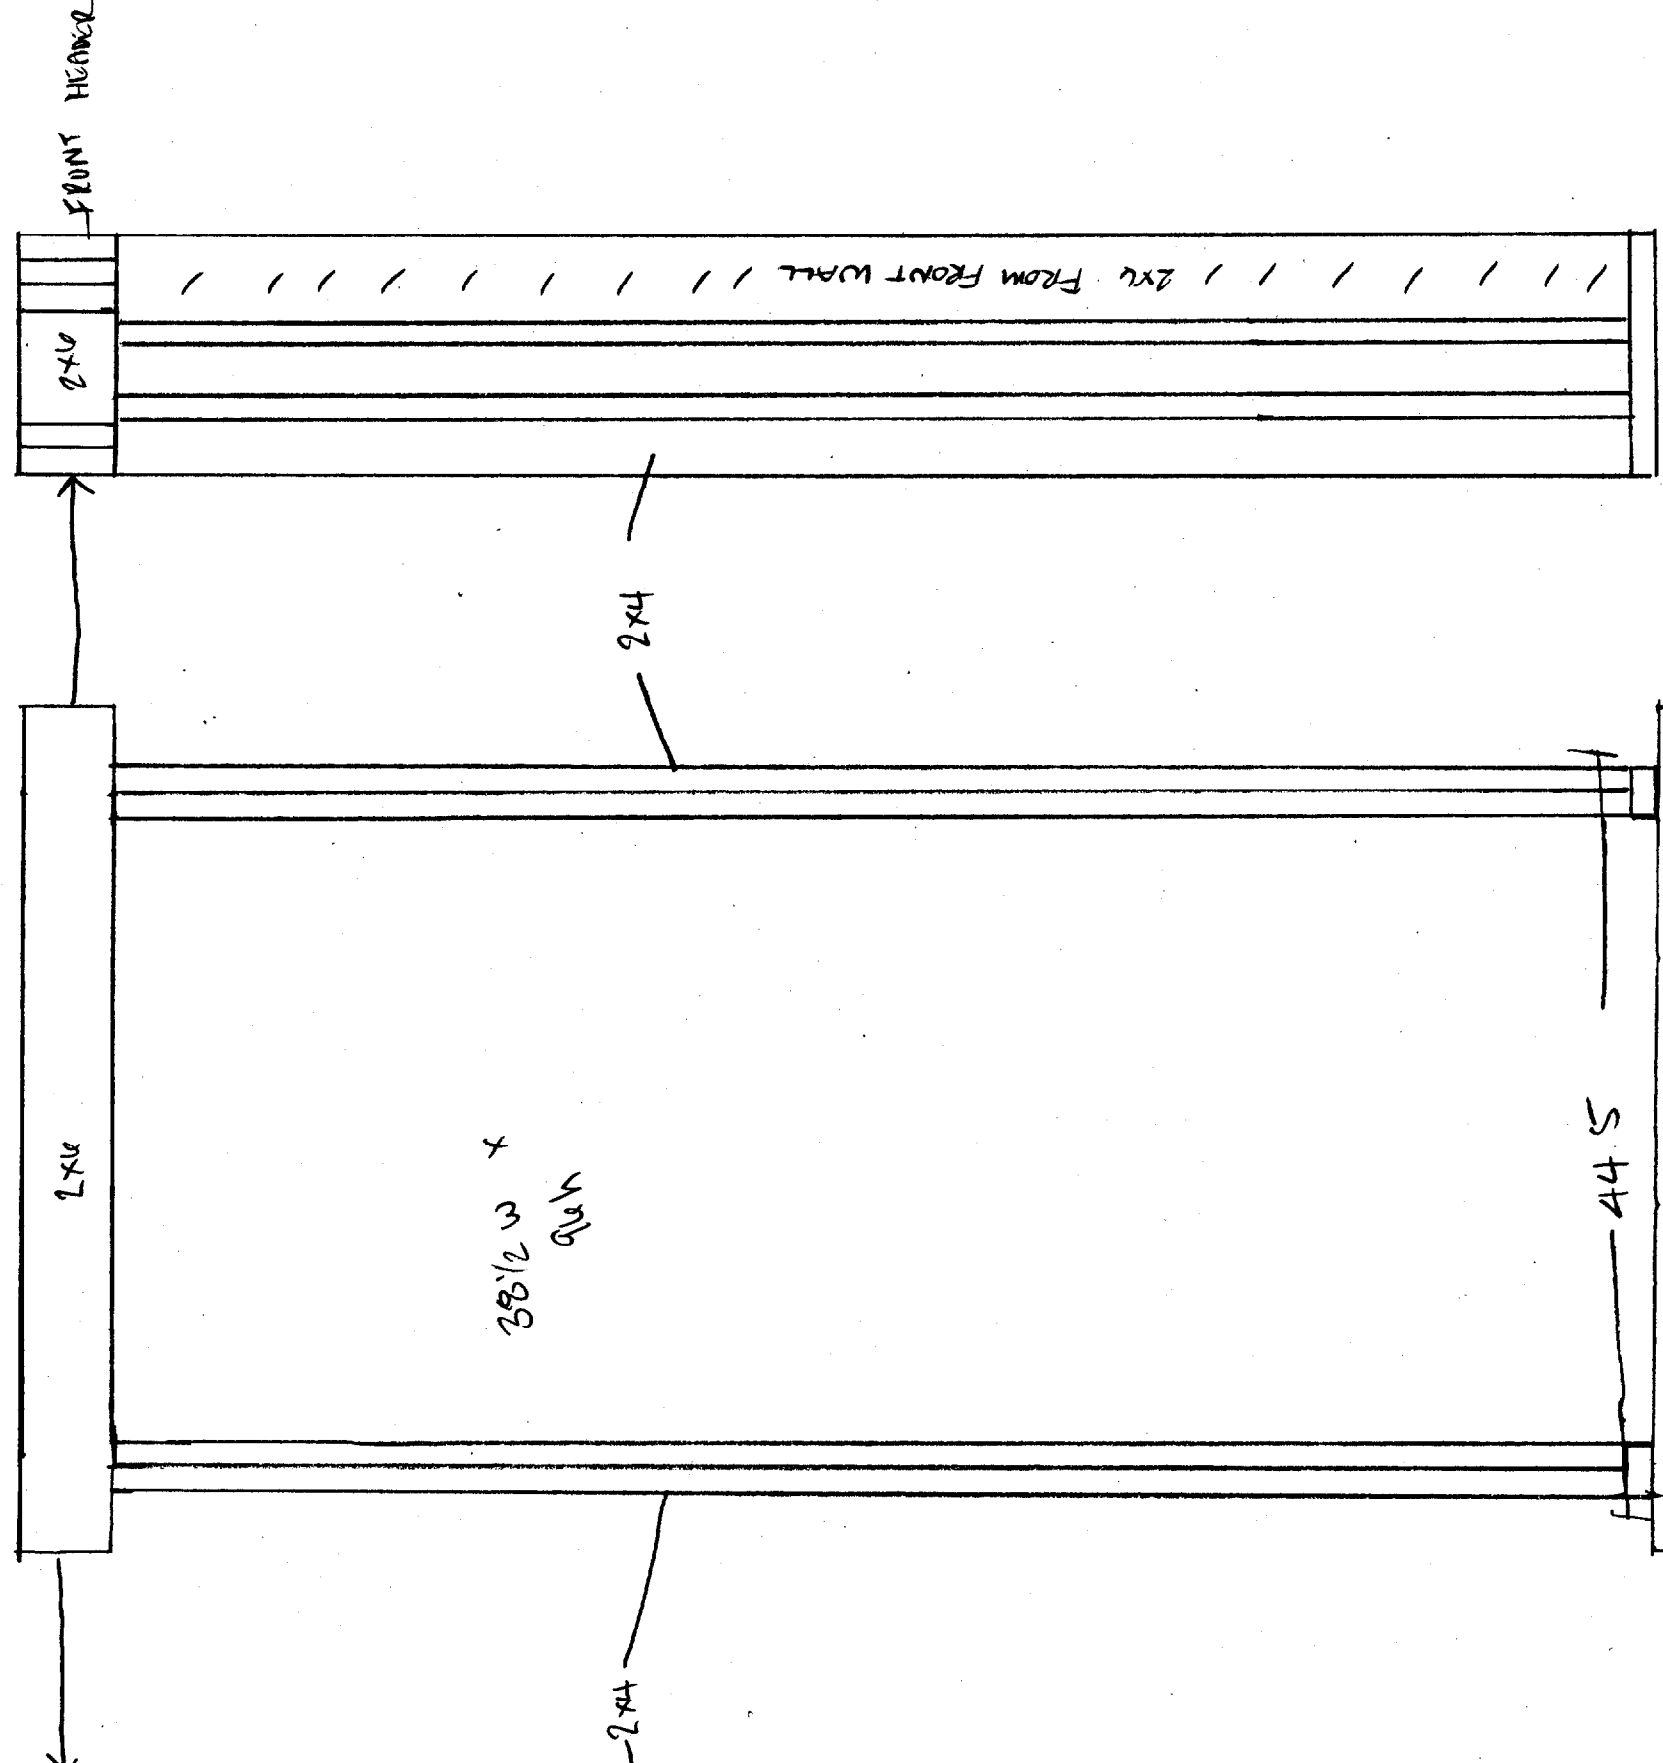

RIGHT DOOR INSERT

1/2" SCALE

PLAN B

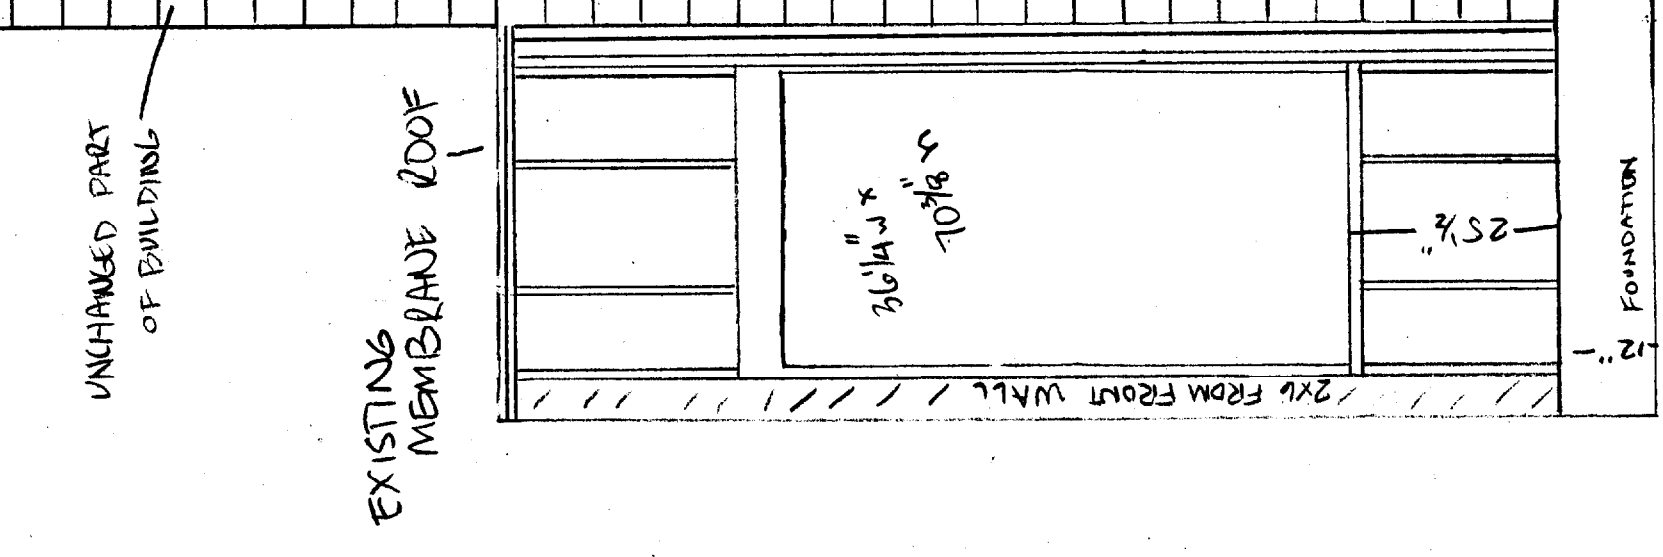


STEP
6" RISE
9.5" RUN

- 1. FRONT WALL REFRAMED IN 2x6
- 2. HEADERS 3x(2x6)
- 3. USE EXISTING ROOF

BLUE SPOON
 89 Congress St.
PLAN A

PROPOSED

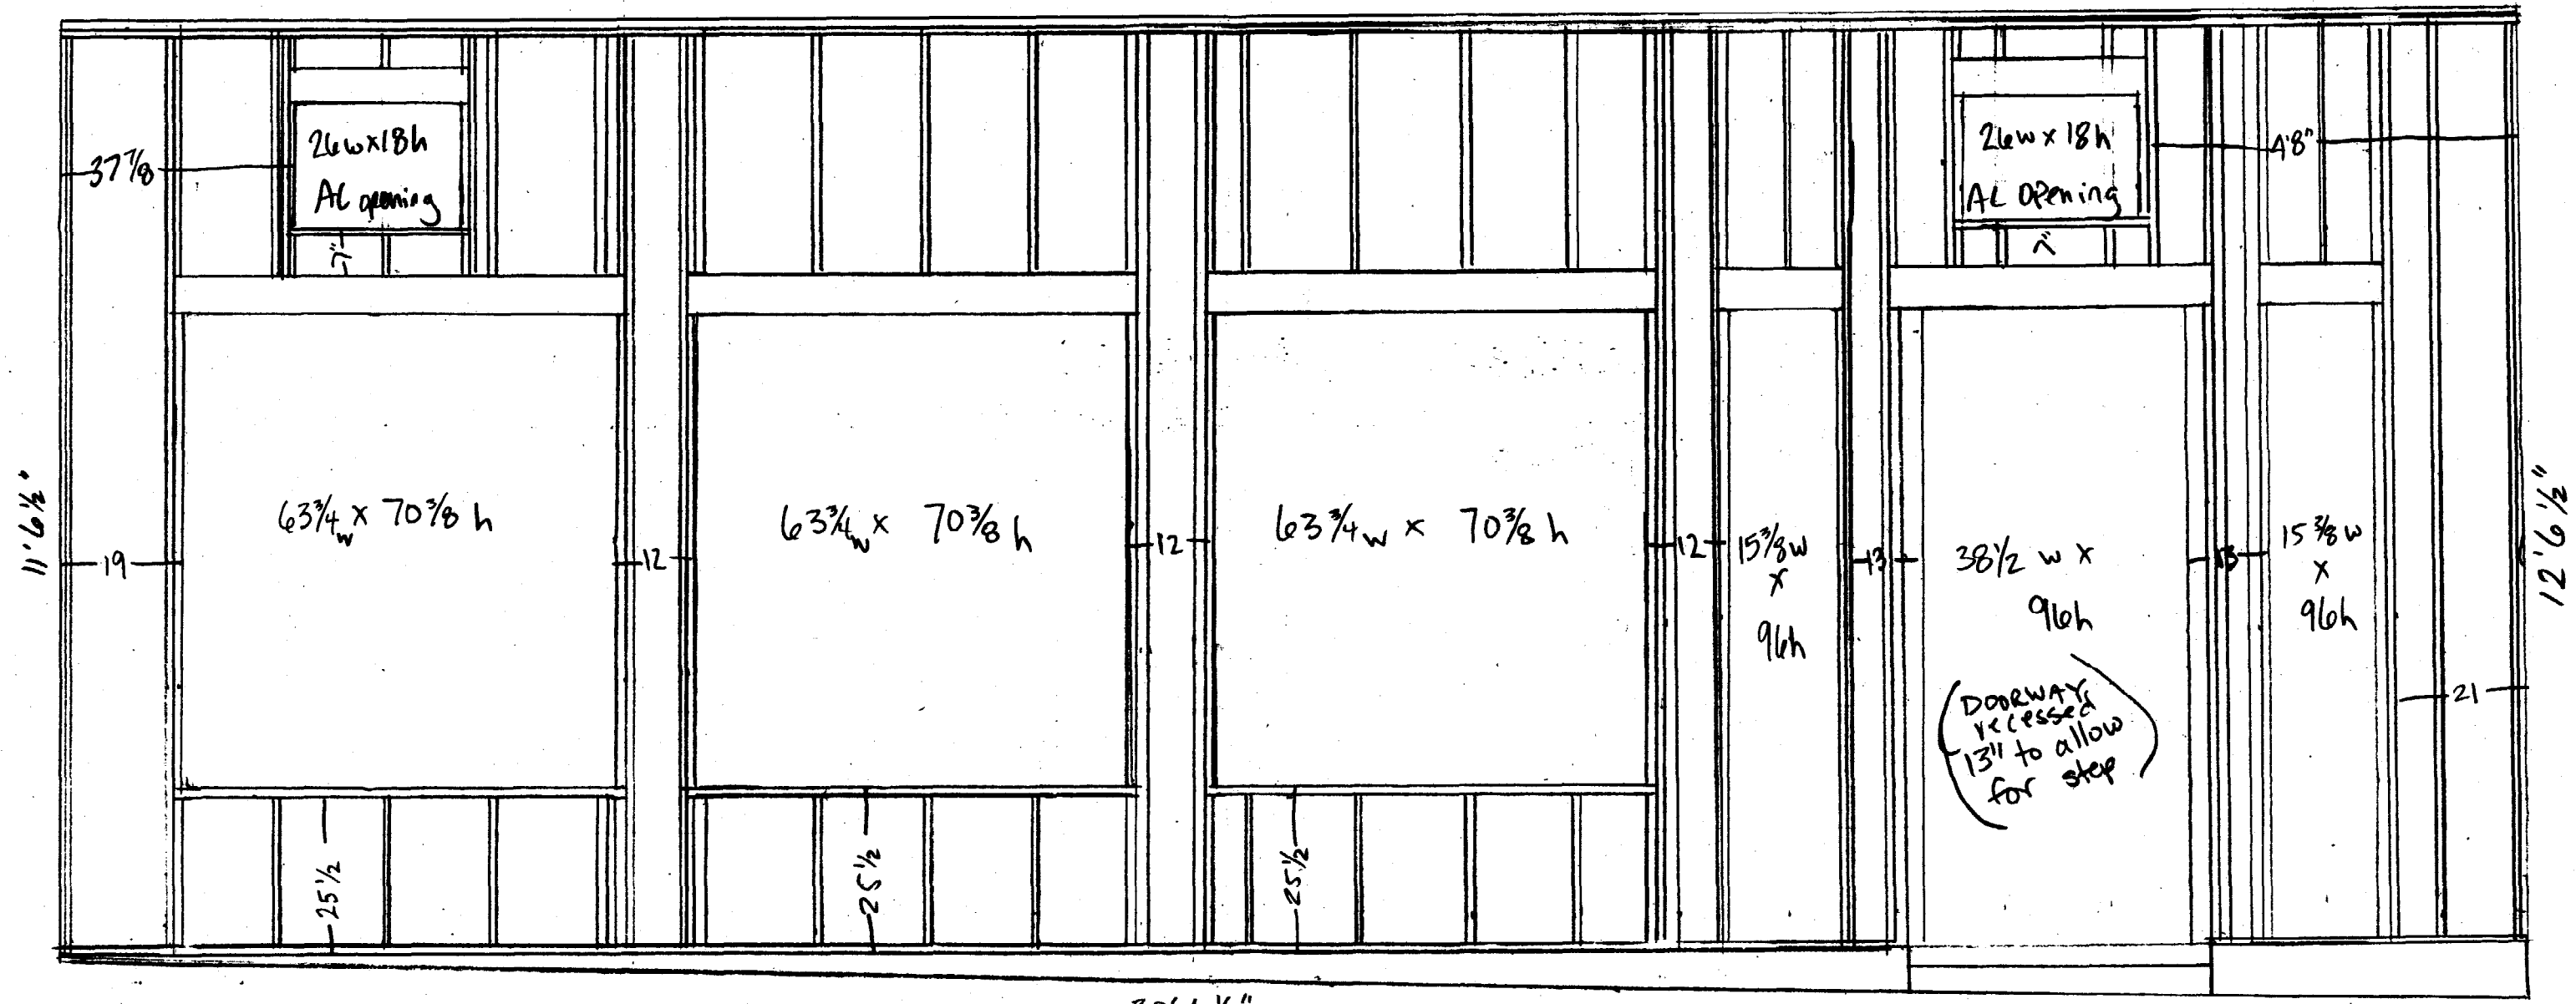

30' 6 1/2"

SIDEWALK

CONGRESS ST