
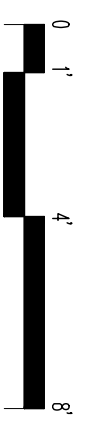


40'-3 7/8"

40'-3 7/8"

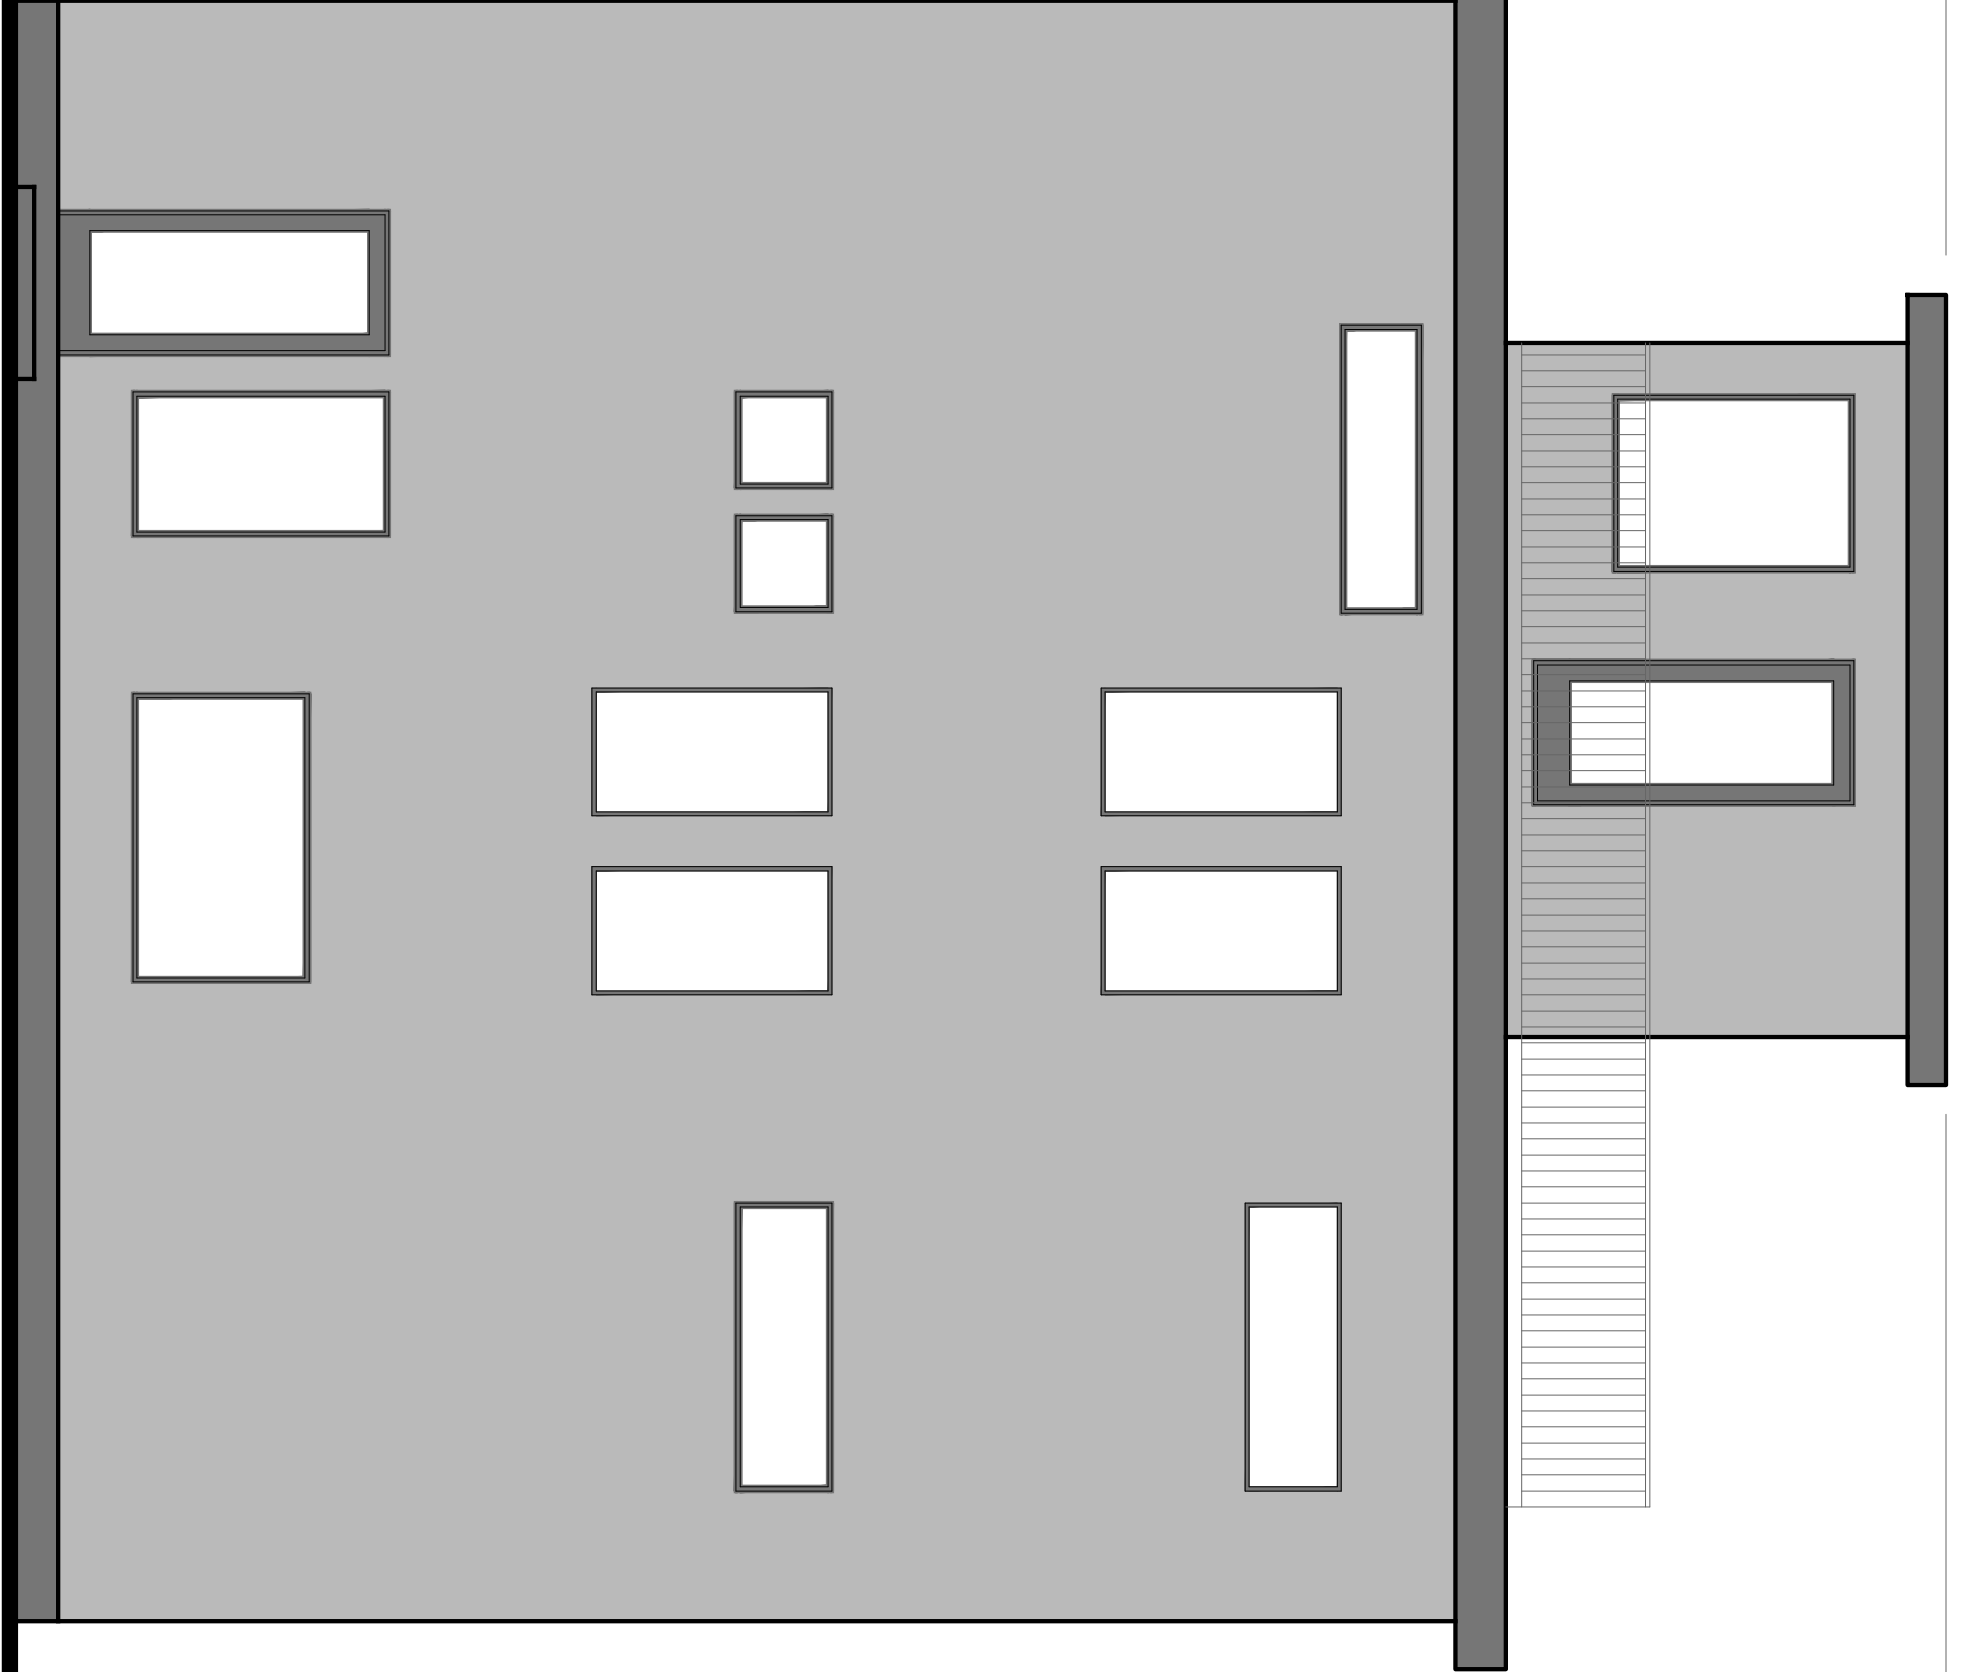

**A7.0**

by **RW**  
 date 01.20.17  
 scale 1/4"=1'-0"

title  
**SOUTH  
 ELEVATION**

**HOWARD STREET RESIDENCE**  
 PORTLAND, MAINE

187 anderson street  
 portland • maine • 04101  
 t 207.778.2287  
[www.portlandrenovations.com](http://www.portlandrenovations.com)

**pr**  
 portland  
 renovations