
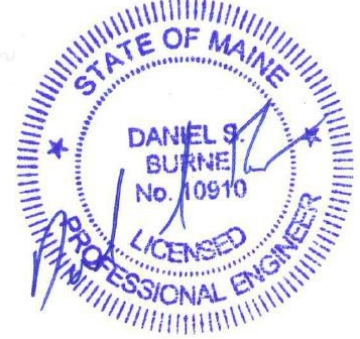


- NOTES:**
- 1) AT ALL SHEAR WALLS: BLOCKING MUST BE PROVIDED AT EDGE NAILING.
  - 2) AT SHEAR WALL LOCATIONS THAT REQUIRE 2" O.C. NAILING BLOCKING MUST BE ON THE FLAT AND NAILS MUST BE STAGGERED
  - 3) FIELD NAILING AT 12"X16" PATTERN (U.N.O.)
  - 4) H.D. GALV HOLDOWN ANCHORS ARE TO BE CAST-IN TO CONCRETE.
  - 5) NAILS ARE TO BE 0.113" Ø BOX NAILS(U.N.O.)
  - 6) PROVIDE SQUASH BLOCKS AT ALL RIM/END POST CONDITIONS
  - 7) FOR HOLDOWN ANCHOR ROD REQUIREMENTS REFER TO HOLDOWN SCHEDULE ON SHEET S2.2.

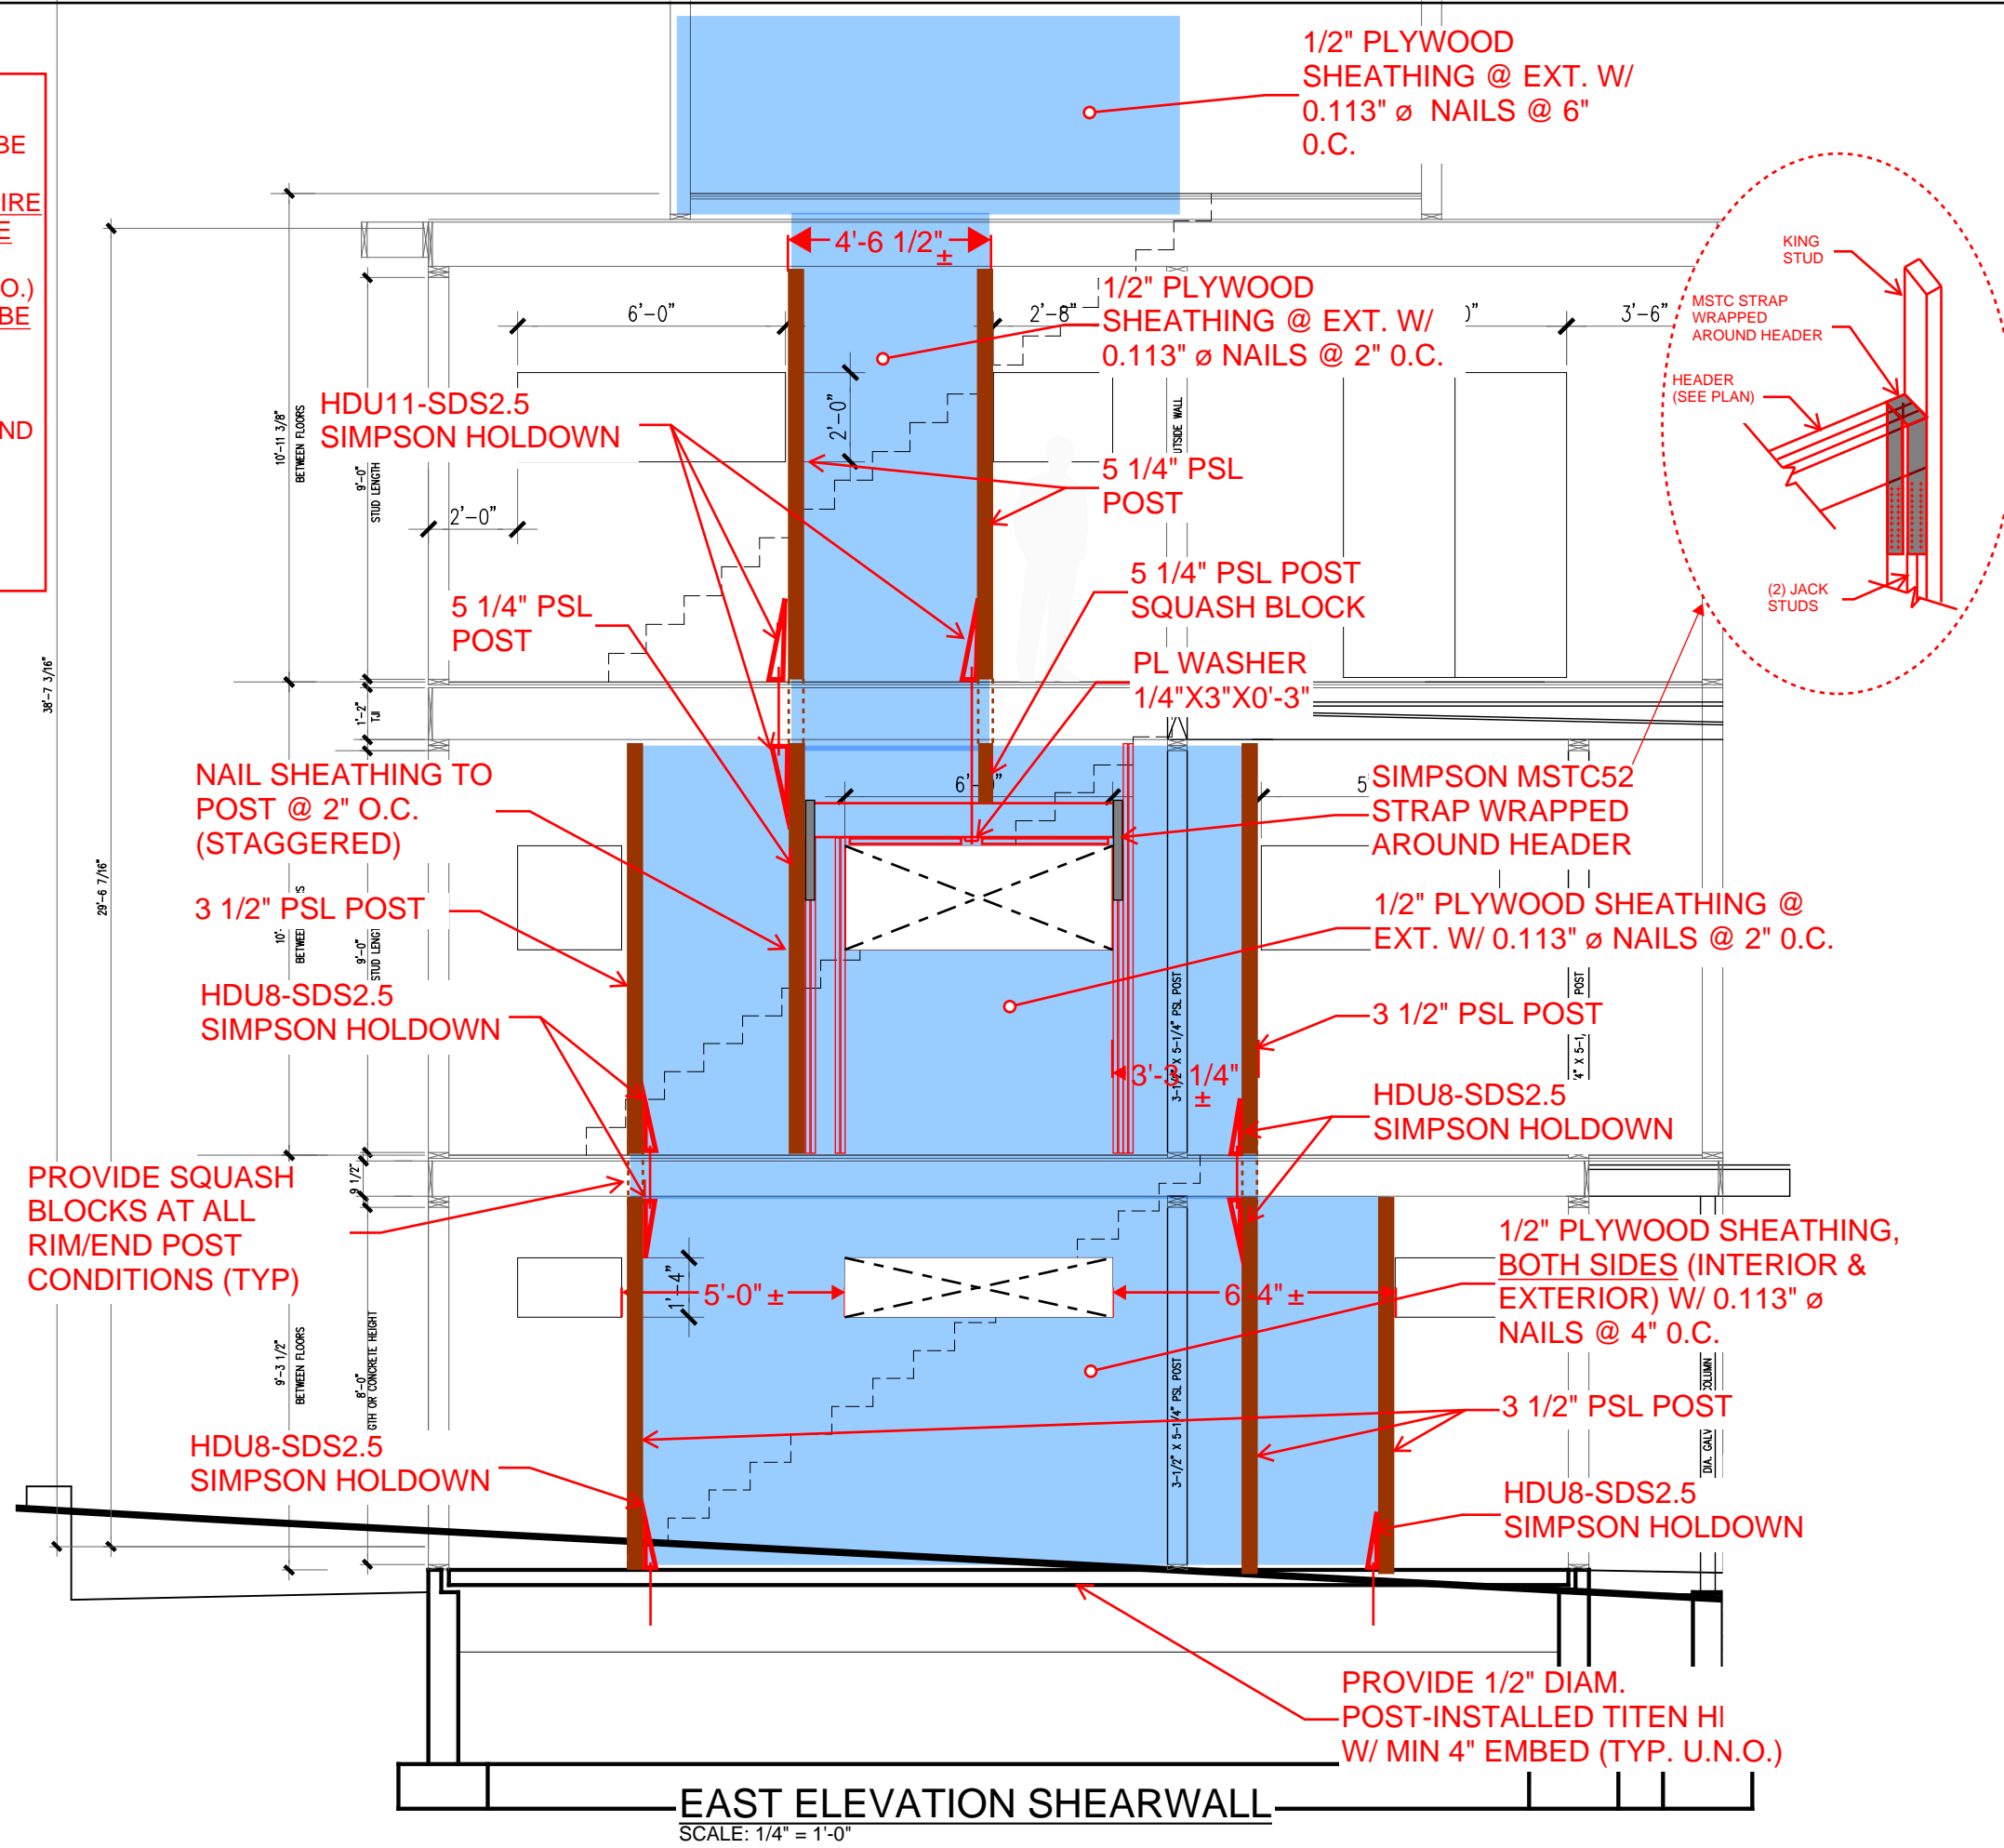

**HOWARD ST. RESIDENCE**  
PORTLAND, ME

**EAST ELEVATION SHEARWALLS**

DATE:	12/20/2016
SHEET:	<b>S2.3</b>