


Tag	Size	Reinforcement
F4	4'x4'x1'	(4) #5 E.W. Bottom

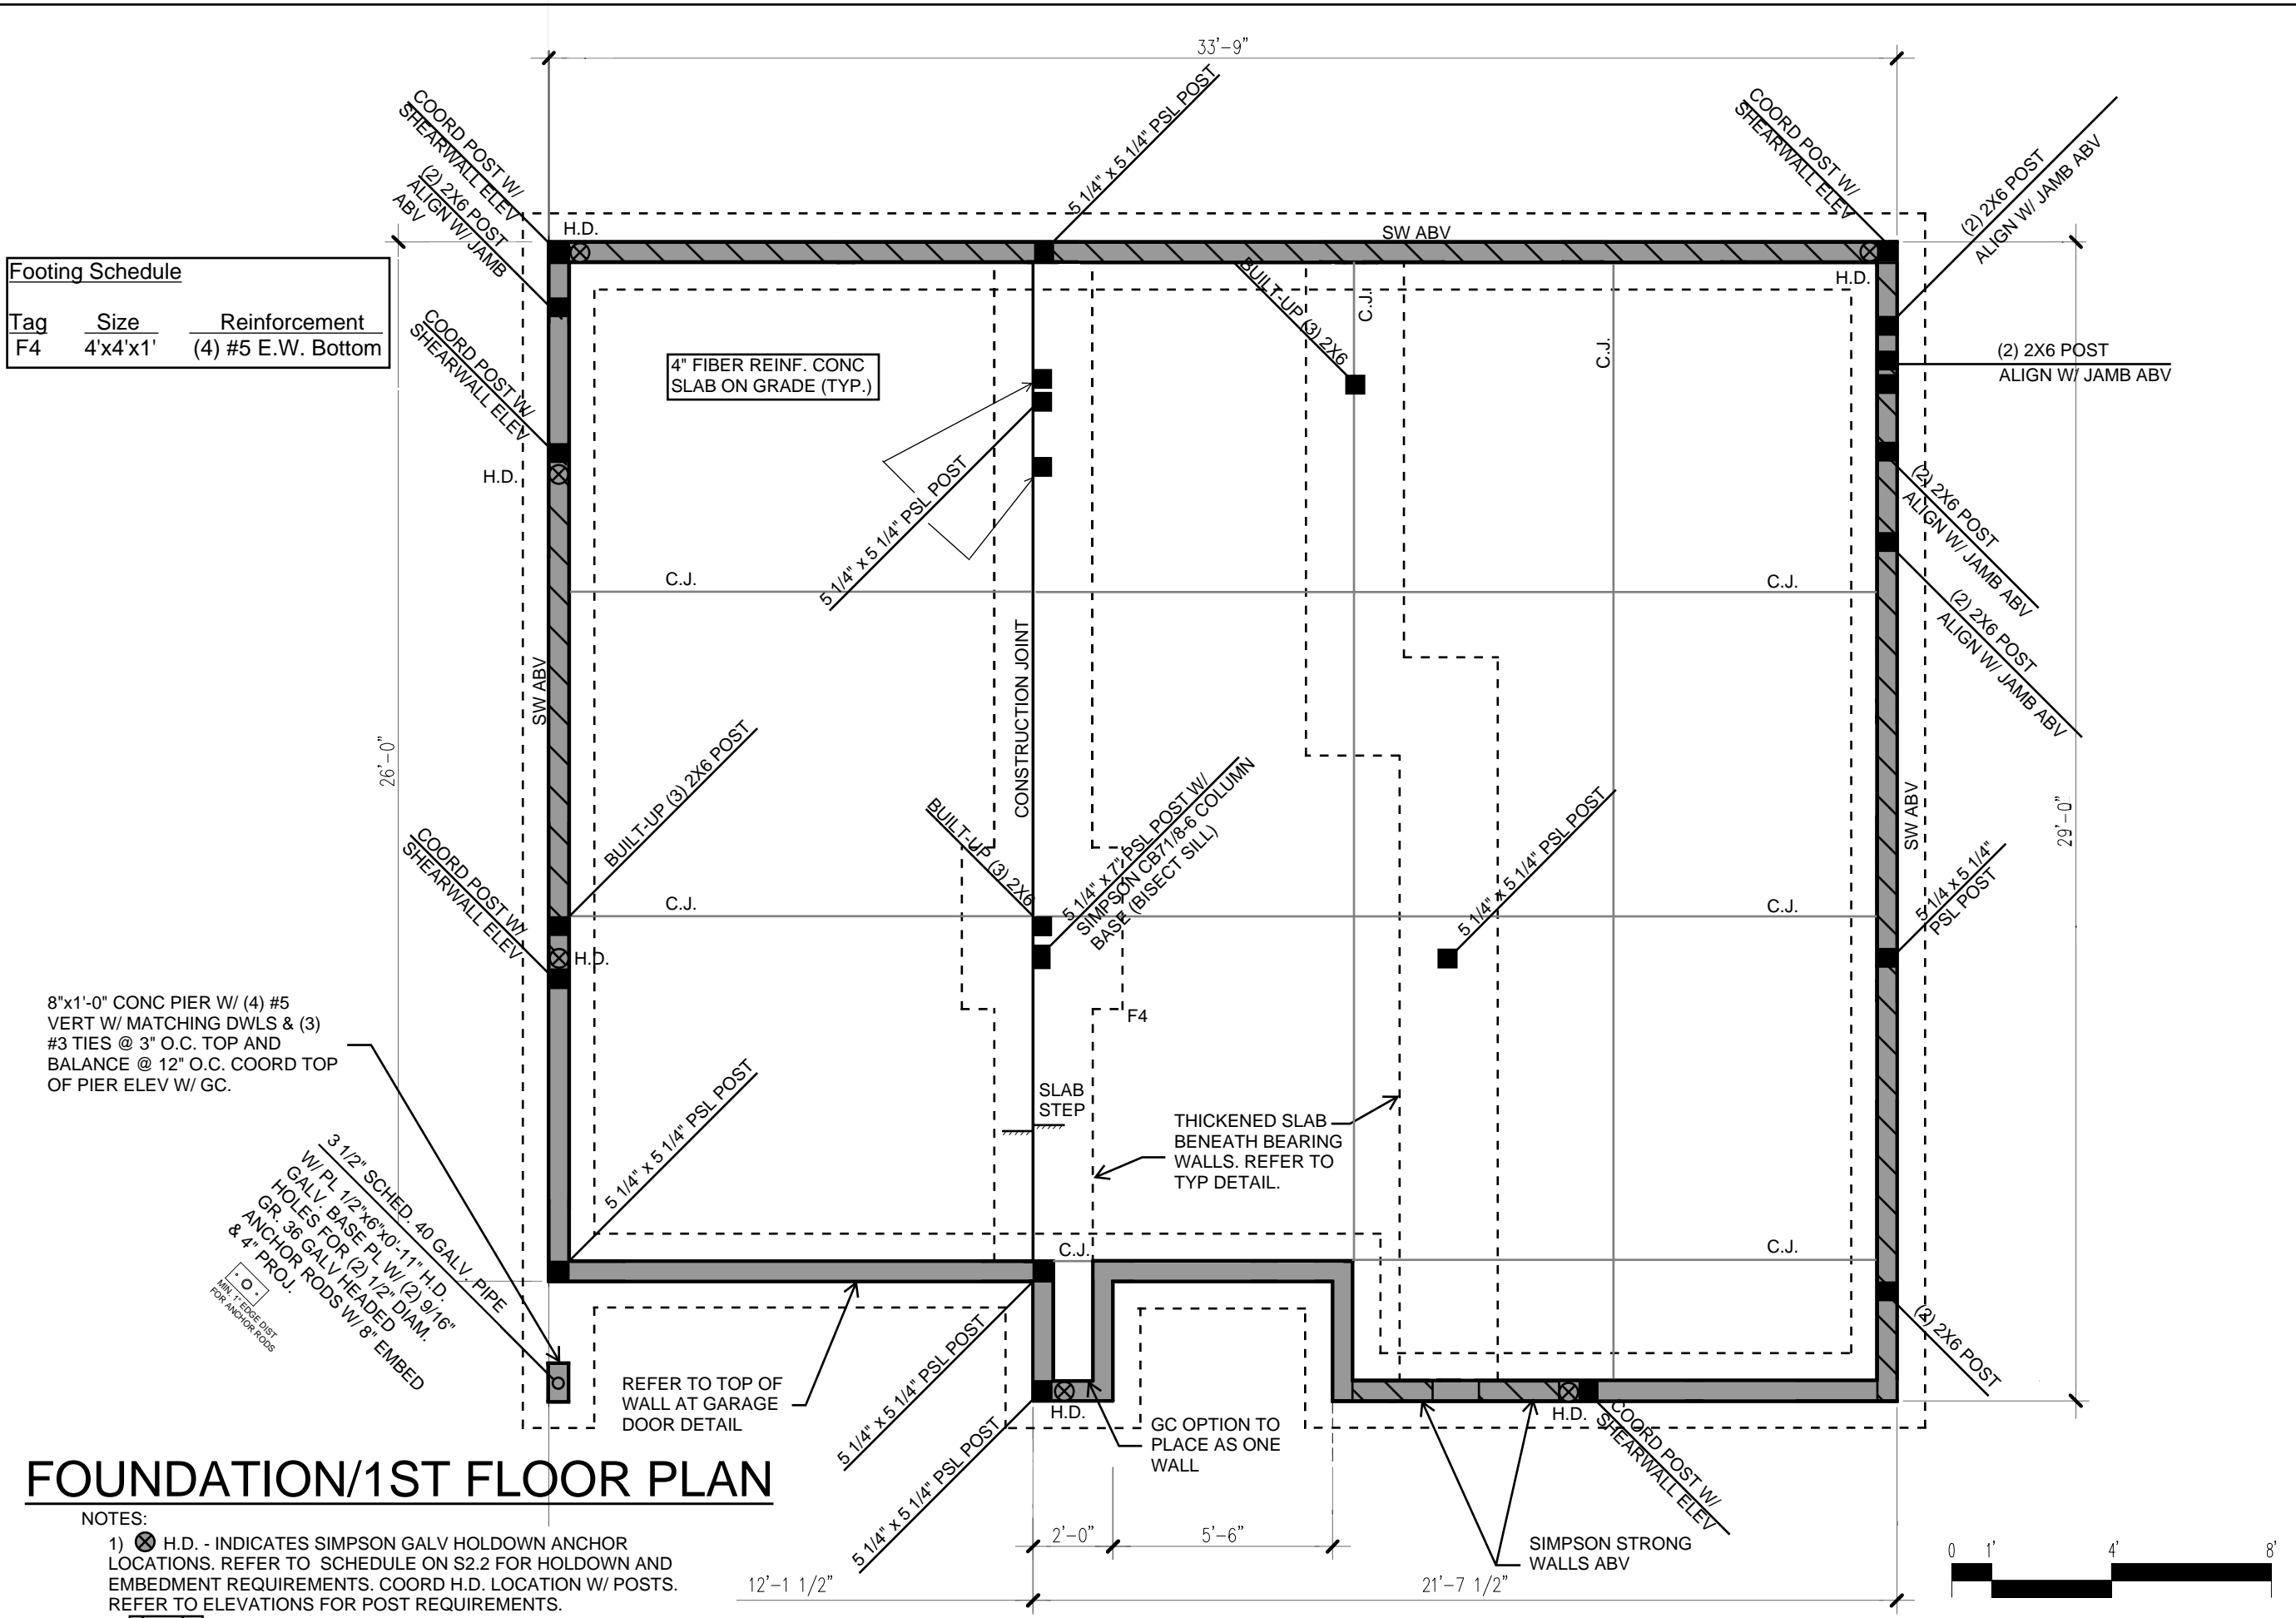

FOUNDATION/1ST FLOOR PLAN

- NOTES:
- 1) H.D. - INDICATES SIMPSON GALV HOLD-DOWN ANCHOR LOCATIONS. REFER TO SCHEDULE ON S2.2 FOR HOLD-DOWN AND EMBEDMENT REQUIREMENTS. COORD H.D. LOCATION W/ POSTS. REFER TO ELEVATIONS FOR POST REQUIREMENTS.
 - 2) [Symbol] - INDICATES SHEARWALL ABV. REFER TO ELEVATIONS.



**HOWARD ST.
RESIDENCE**
PORTLAND, ME

**FOUNDATION
PLAN**

DATE:	07/11/2017
SHEET:	S1.1