





NOTE: PROVIDE SQUASH BLOCKS AT ALL POST LOCATIONS

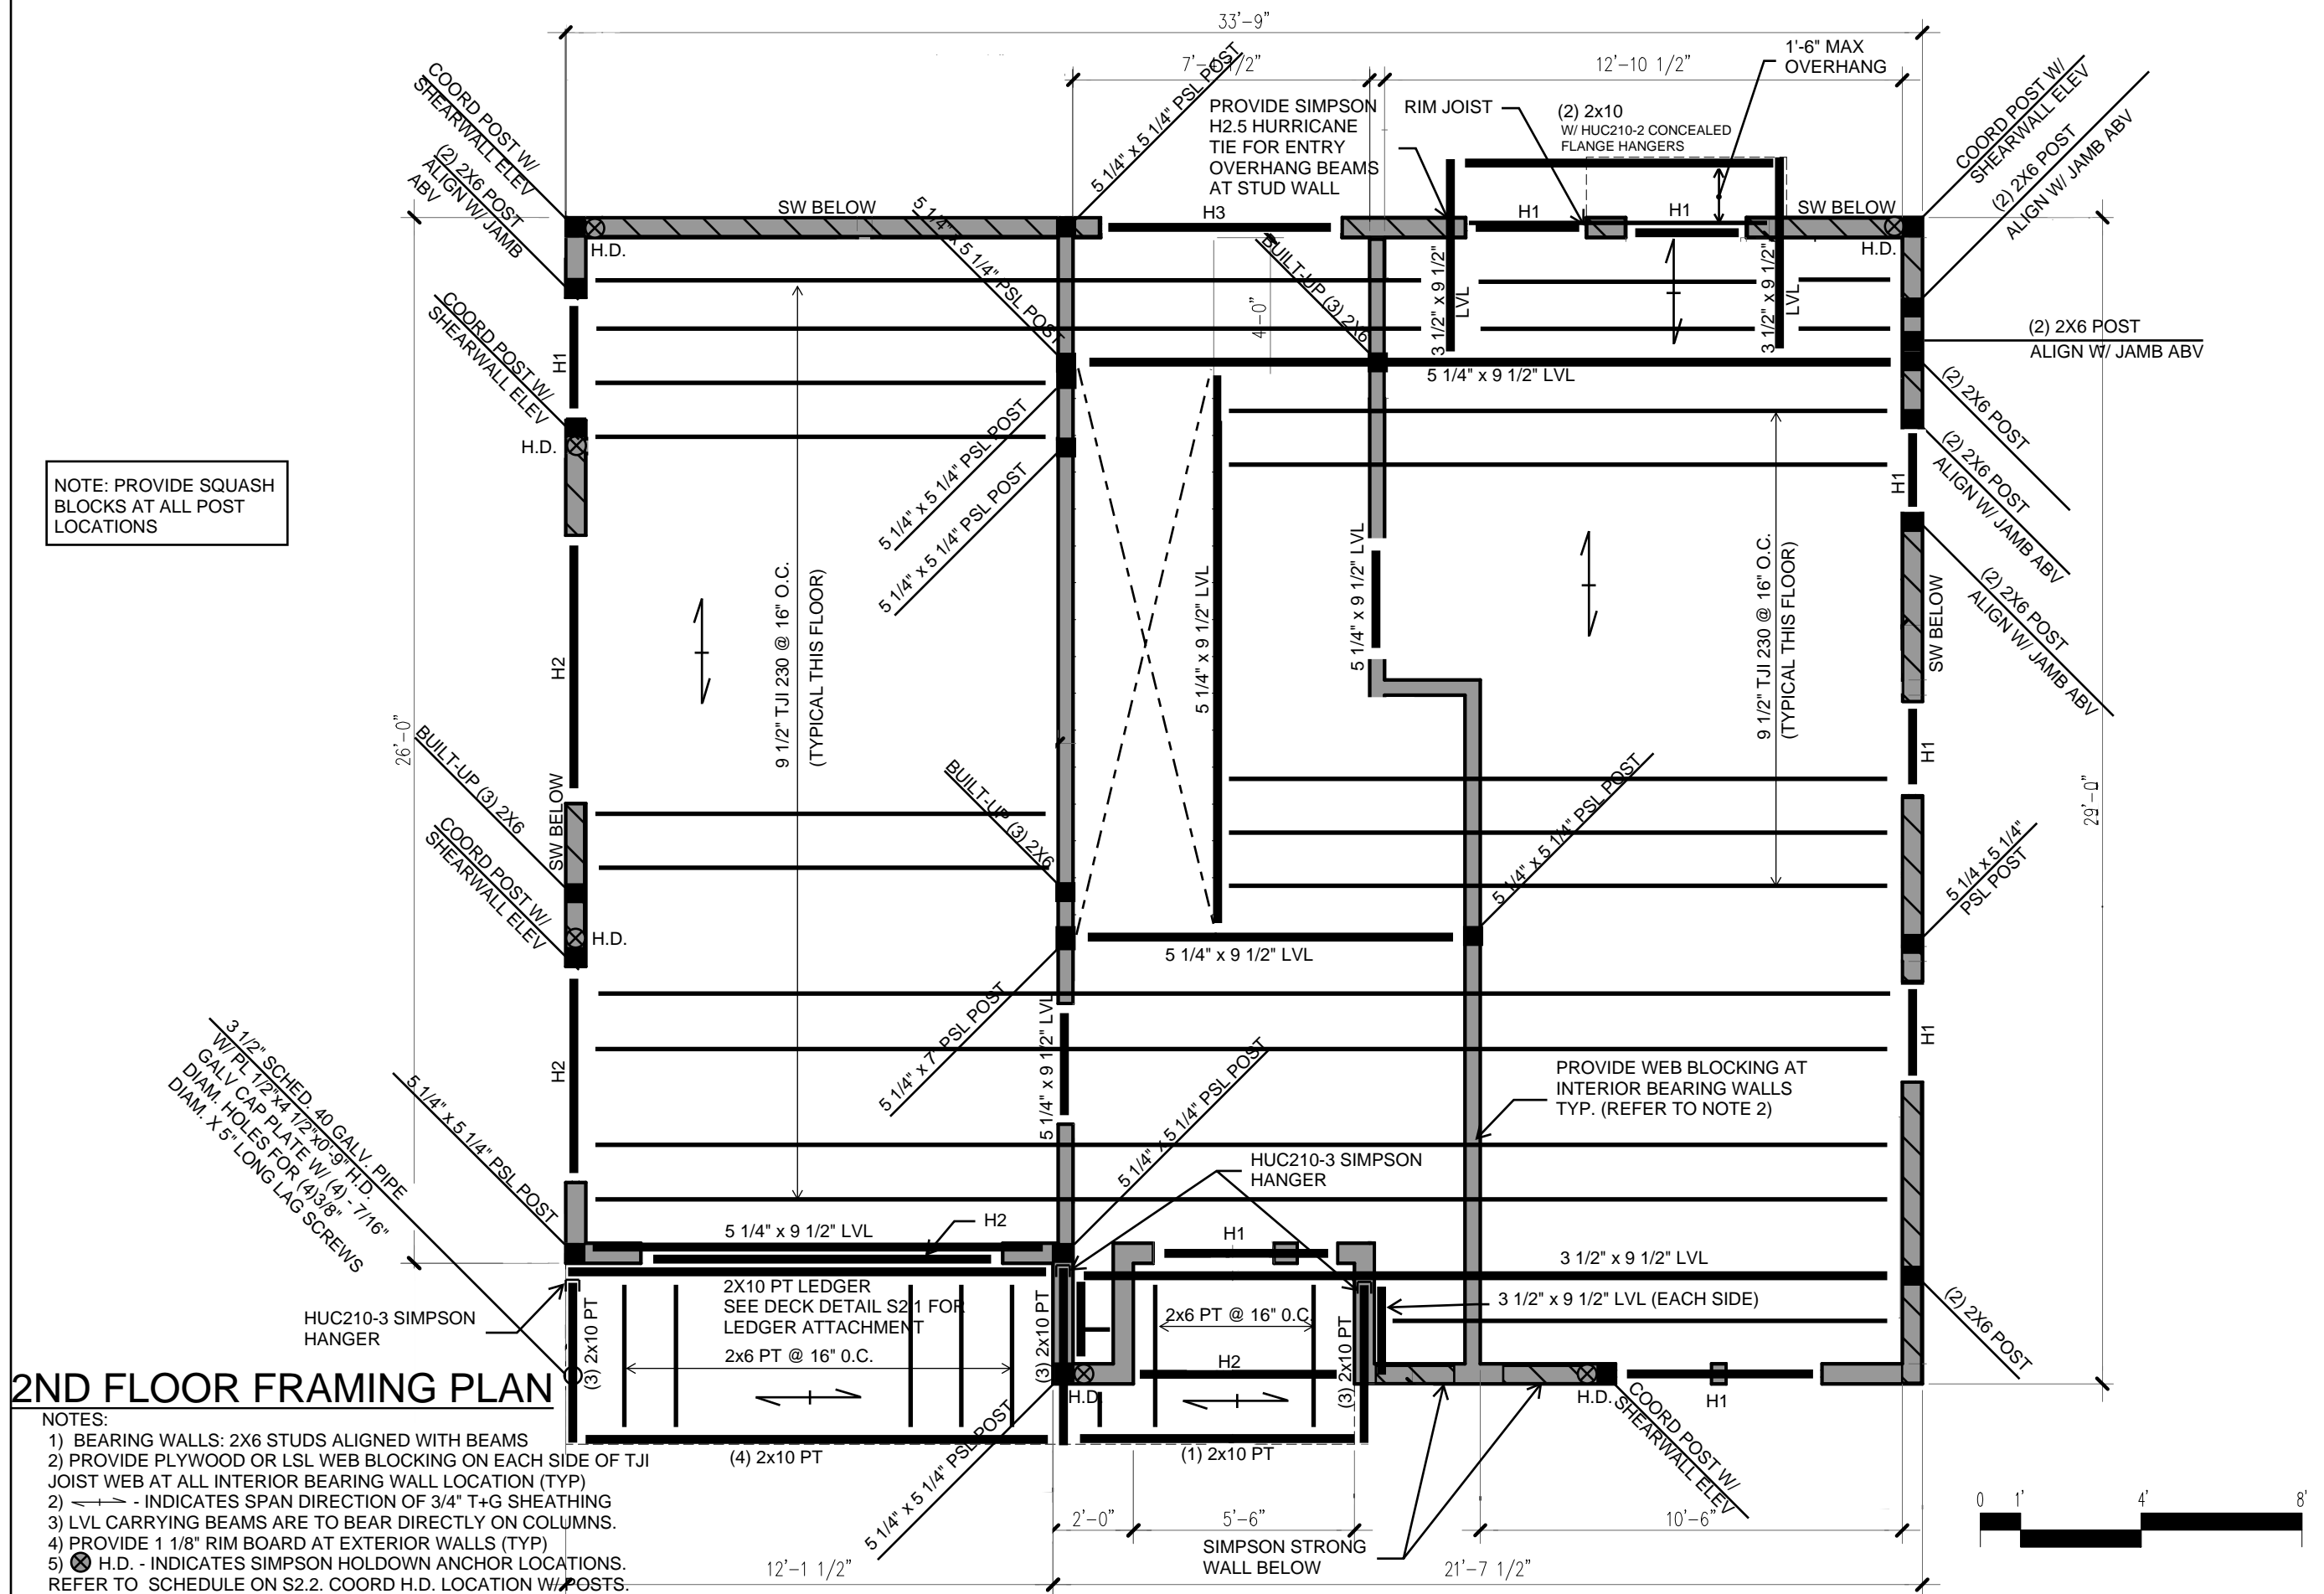

2ND FLOOR FRAMING PLAN

- NOTES:
- 1) BEARING WALLS: 2X6 STUDS ALIGNED WITH BEAMS
 - 2) PROVIDE PLYWOOD OR LSL WEB BLOCKING ON EACH SIDE OF TJI JOIST WEB AT ALL INTERIOR BEARING WALL LOCATION (TYP)
 - 3) LVL CARRYING BEAMS ARE TO BEAR DIRECTLY ON COLUMNS.
 - 4) PROVIDE 1 1/8" RIM BOARD AT EXTERIOR WALLS (TYP)
 - 5) H.D. - INDICATES SIMPSON HOLDOWN ANCHOR LOCATIONS. REFER TO SCHEDULE ON S2.2. COORD H.D. LOCATION W/ POSTS. REFER TO ELEVATIONS FOR POST REQUIREMENTS.
 - 6) HX - REFER TO HEADER SCHEDULE ON SHEET S0.0.
 - 7) REFER TO HANGER SCHEDULE ON SHEET S0.0.
 - 8) - INDICATES SHEARWALL BELOW. REFER TO ELEVATIONS.

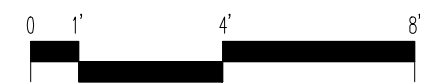

HOWARD ST.
RESIDENCE
PORTLAND, ME

2ND FLOOR
FRAMING PLAN

DATE:	07/11/2017
SHEET:	S1.2