



NOTE: PROVIDE SQUASH BLOCKS AT ALL POST LOCATIONS

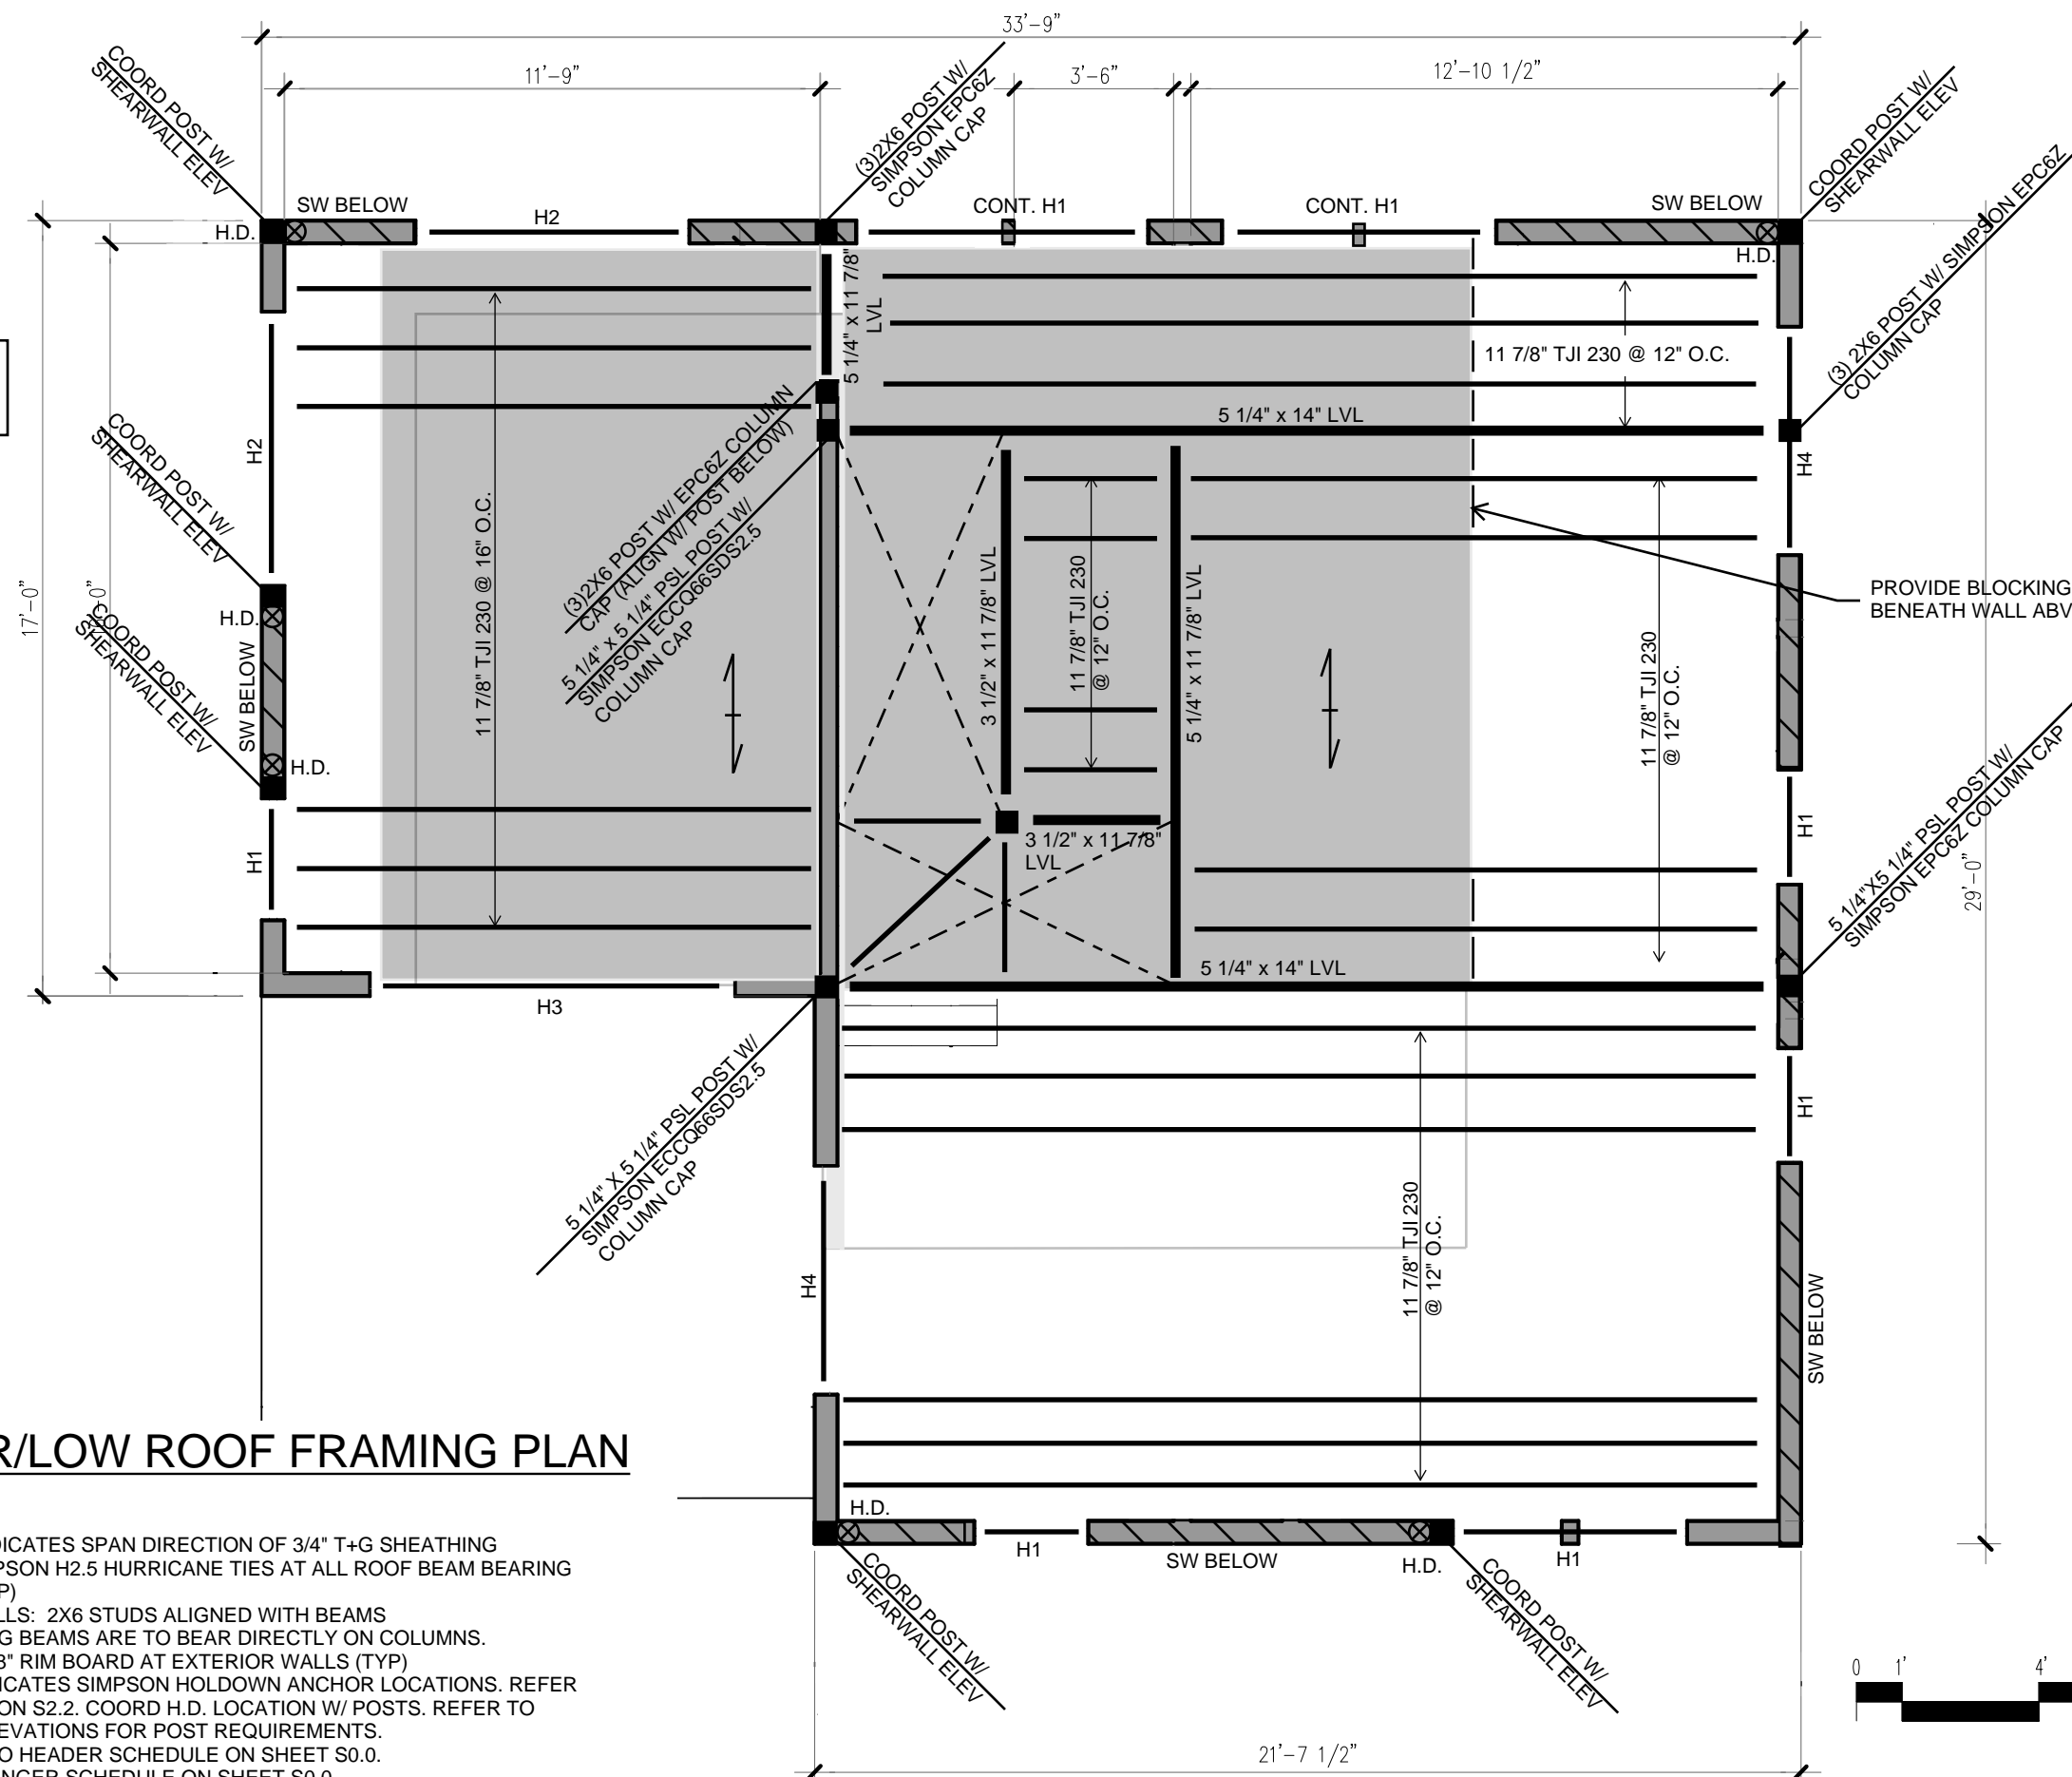

4TH FLOOR/LOW ROOF FRAMING PLAN

NOTES:

- 1) - INDICATES SPAN DIRECTION OF 3/4" T+G SHEATHING
- 2) PROVIDE SIMPSON H2.5 HURRICANE TIES AT ALL ROOF BEAM BEARING LOCATIONS (TYP)
- 3) BEARING WALLS: 2X6 STUDS ALIGNED WITH BEAMS
- 4) LVL CARRYING BEAMS ARE TO BEAR DIRECTLY ON COLUMNS.
- 5) PROVIDE 1 1/8" RIM BOARD AT EXTERIOR WALLS (TYP)
- 6) H.D. - INDICATES SIMPSON HOLDOWN ANCHOR LOCATIONS. REFER TO SCHEDULE ON S2.2. COORD H.D. LOCATION W/ POSTS. REFER TO SHEARWALL ELEVATIONS FOR POST REQUIREMENTS.
- 7) HX - REFER TO HEADER SCHEDULE ON SHEET S0.0.
- 8) REFER TO HANGER SCHEDULE ON SHEET S0.0.
- 9) - INDICATES SHEARWALL BELOW. REFER TO ELEVATIONS.
- 10) - INDICATES FLOOR OVERFRAMING (COORD. W/ DESIGNER)

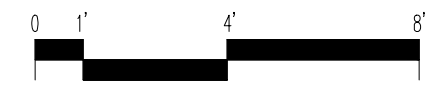

HOWARD ST.
RESIDENCE
PORTLAND, ME

4TH FLOOR
FRAMING PLAN

DATE: 07/11/2017

SHEET: S1.4