
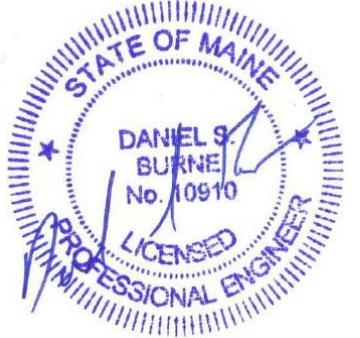


- NOTES:**
- 1) AT ALL SHEAR WALLS: BLOCKING MUST BE PROVIDED AT EDGE NAILING.
 - 2) AT SHEAR WALL LOCATIONS THAT REQUIRE 2" O.C. NAILING BLOCKING MUST BE ON THE FLAT AND NAILS MUST BE STAGGERED
 - 3) FIELD NAILING AT 12"X16" PATTERN (U.N.O.)
 - 4) NAILS ARE TO BE 8d COMMON NAILS(U.N.O.)

NO HOLDOWNS REQ'D ON THIS ELEVATION

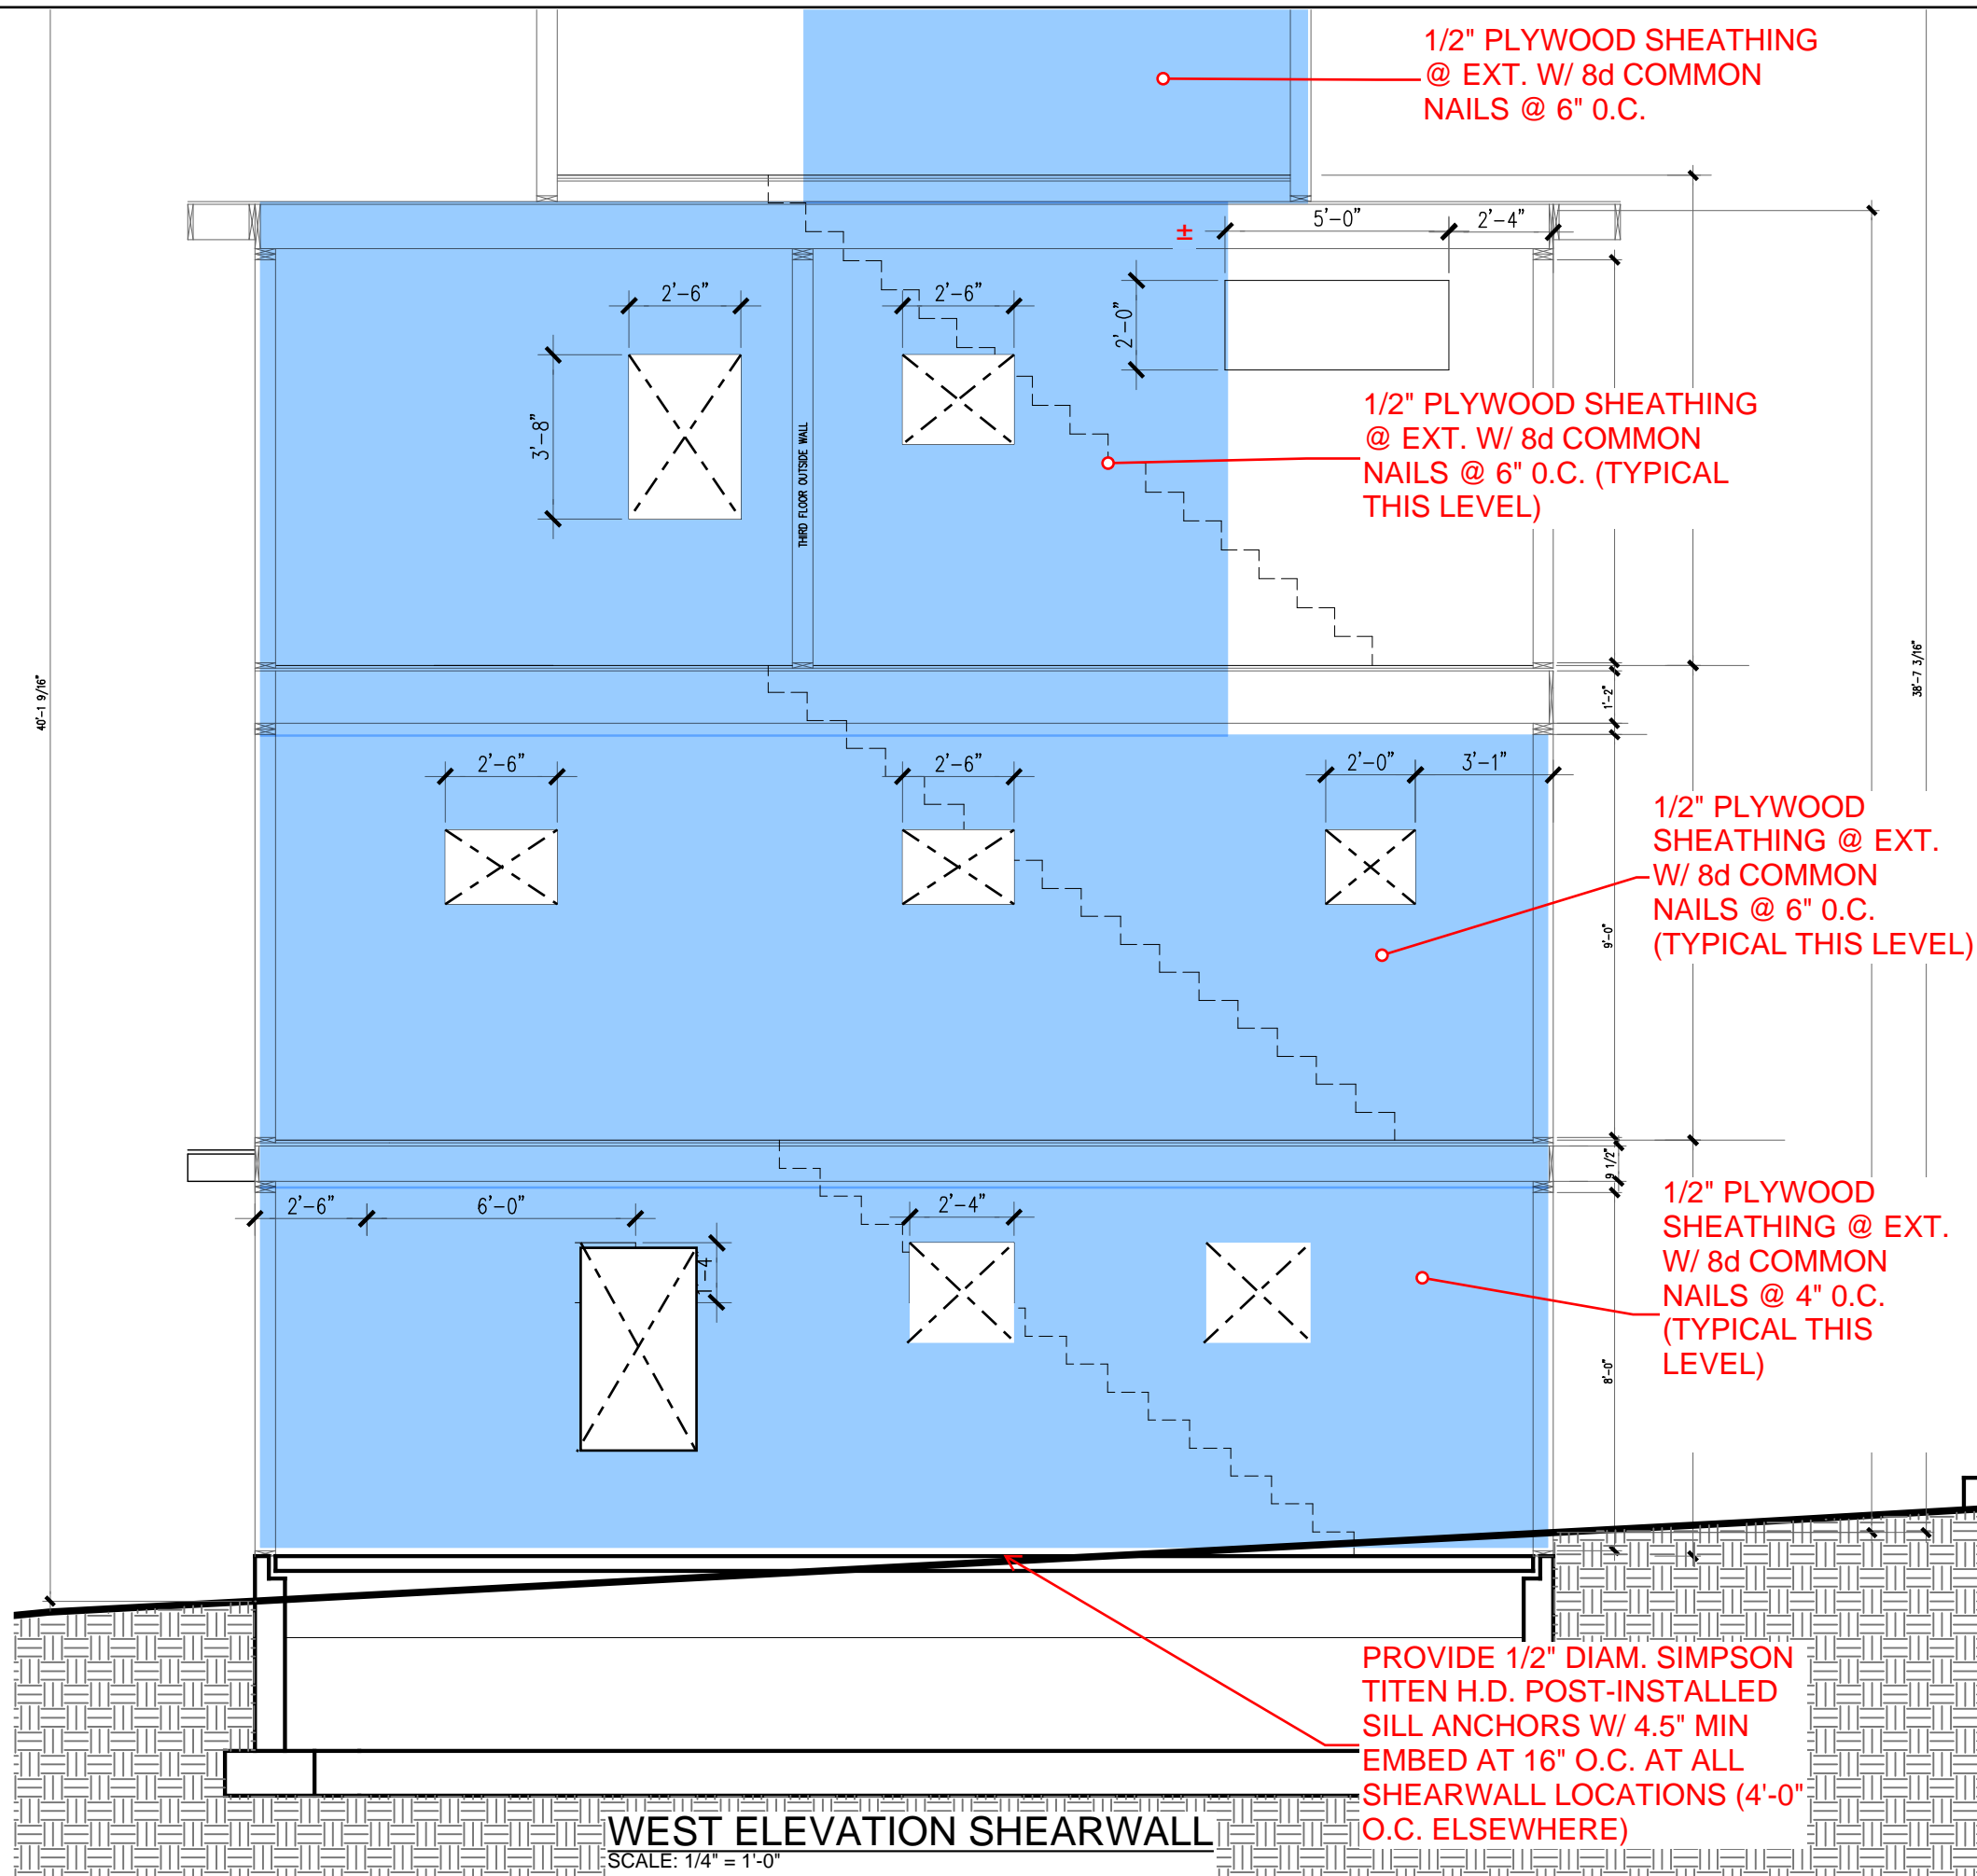

HOWARD ST. RESIDENCE
PORTLAND, ME

WEST ELEVATION SHEARWALL

DATE:	07/11/2017
SHEET:	S2.5