




6 FLOOR INFILL
SCALE: 1/2" = 1'-0"

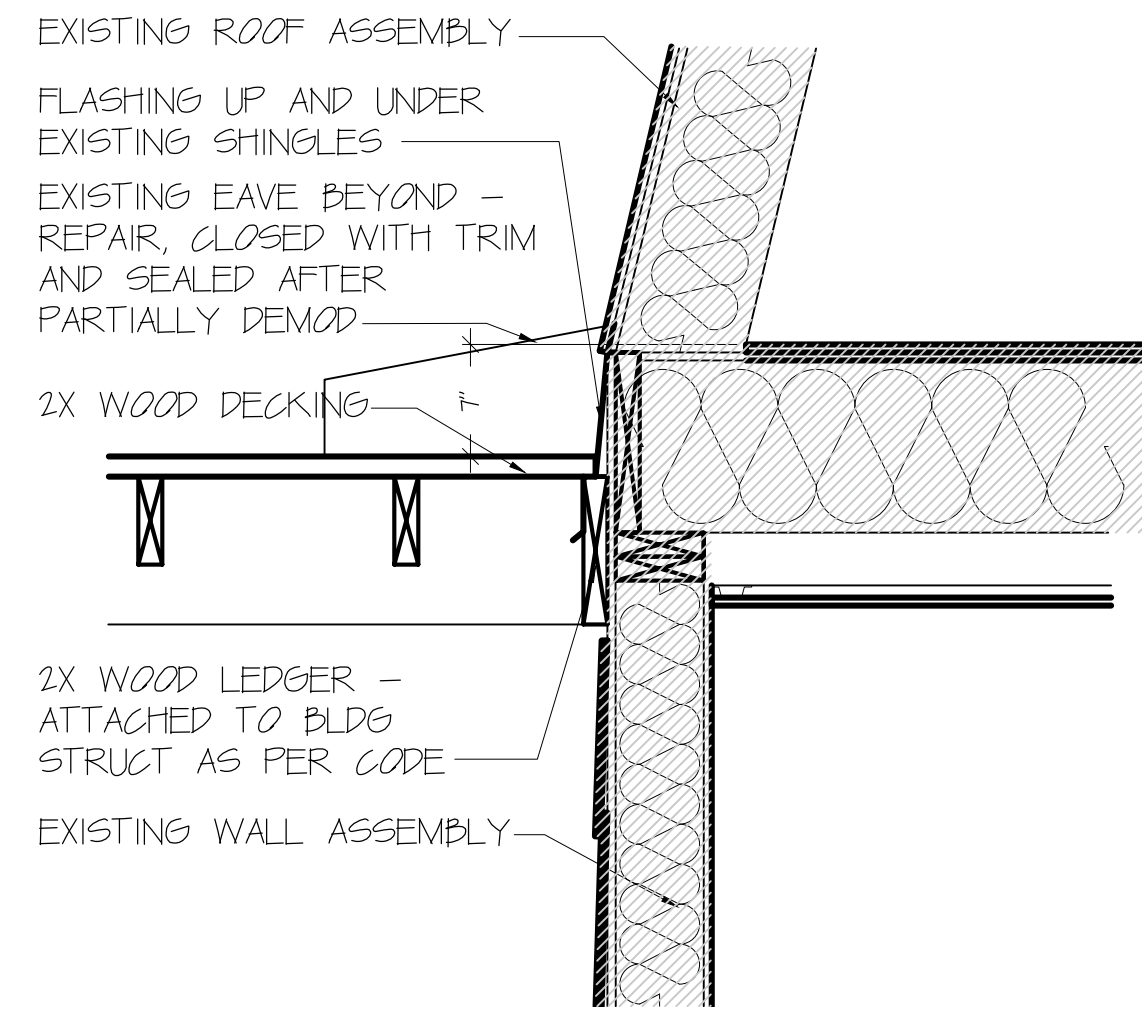


5 DECK @ ROOF
SCALE: 1/2" = 1'-0"

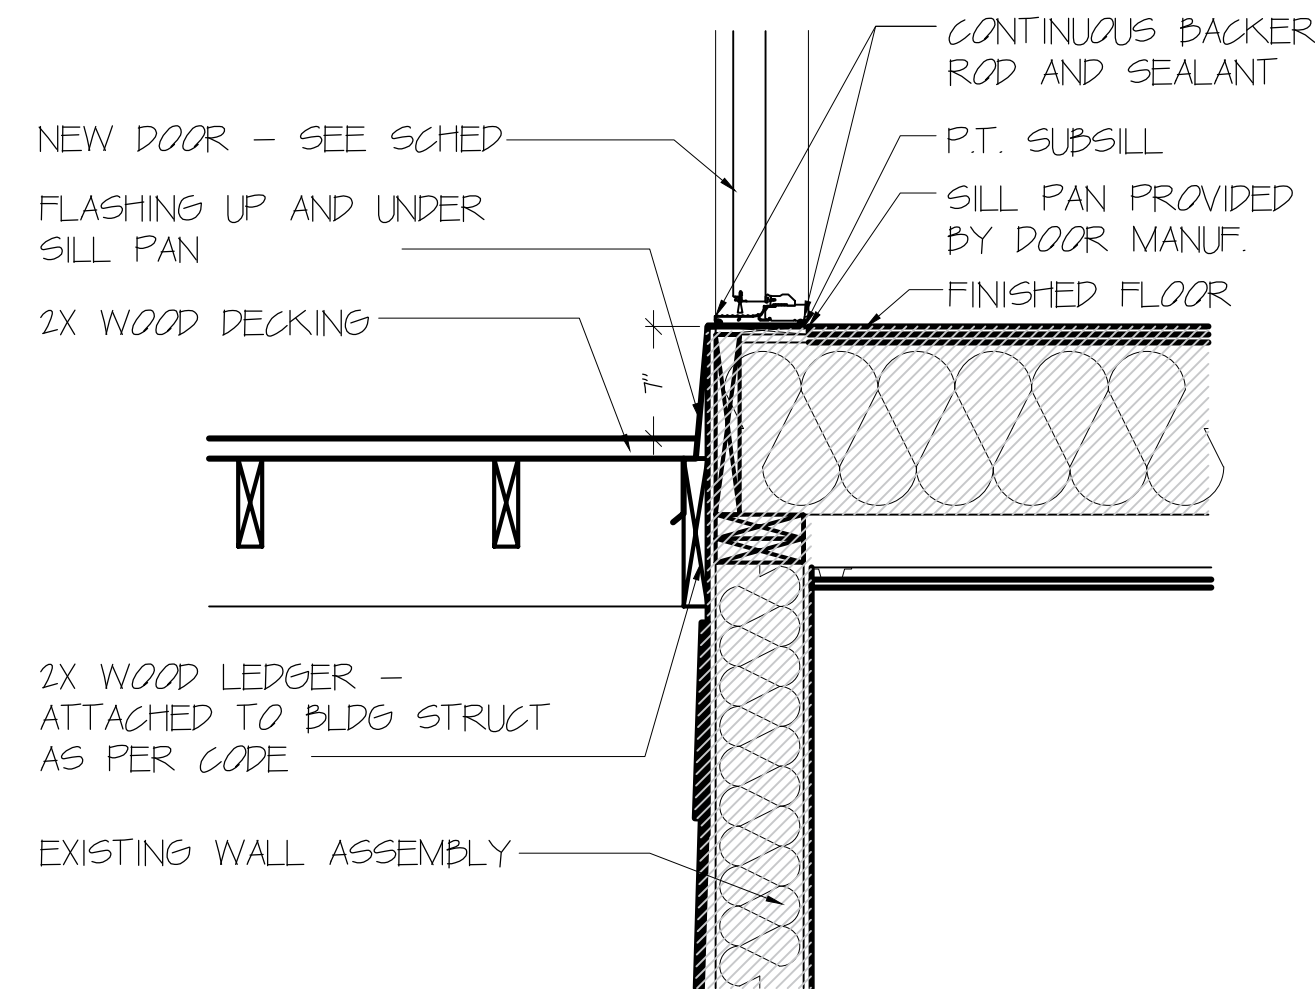


4 DECK @ DOOR
SCALE: 1/2" = 1'-0"

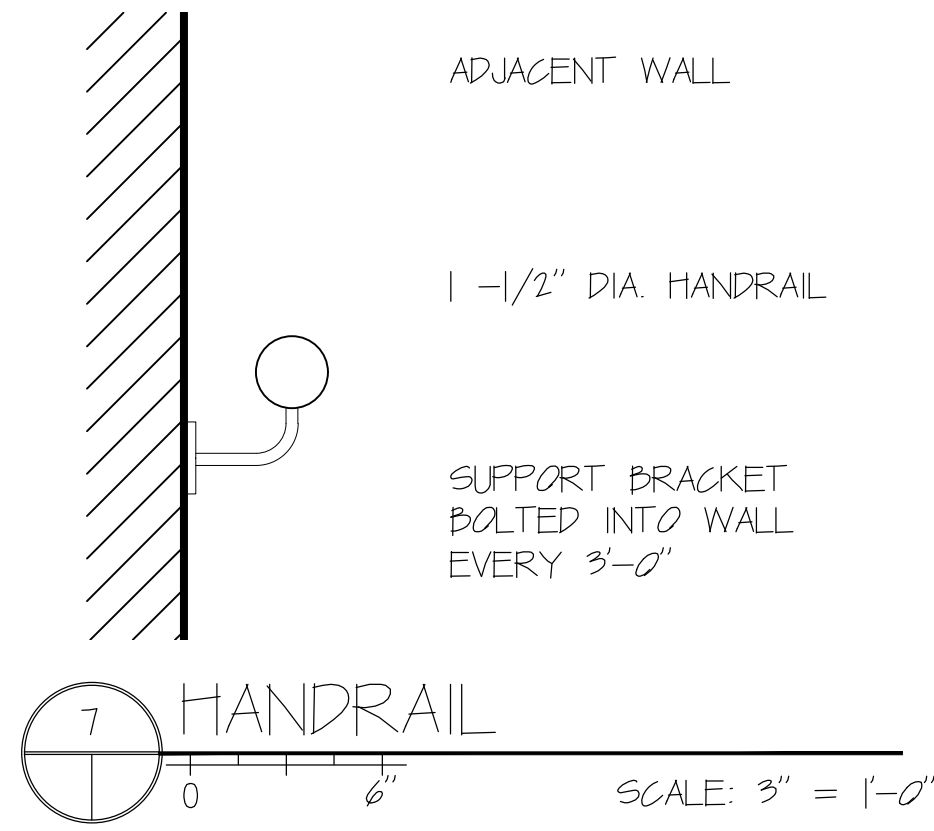


7 HANDRAIL
SCALE: 3" = 1'-0"

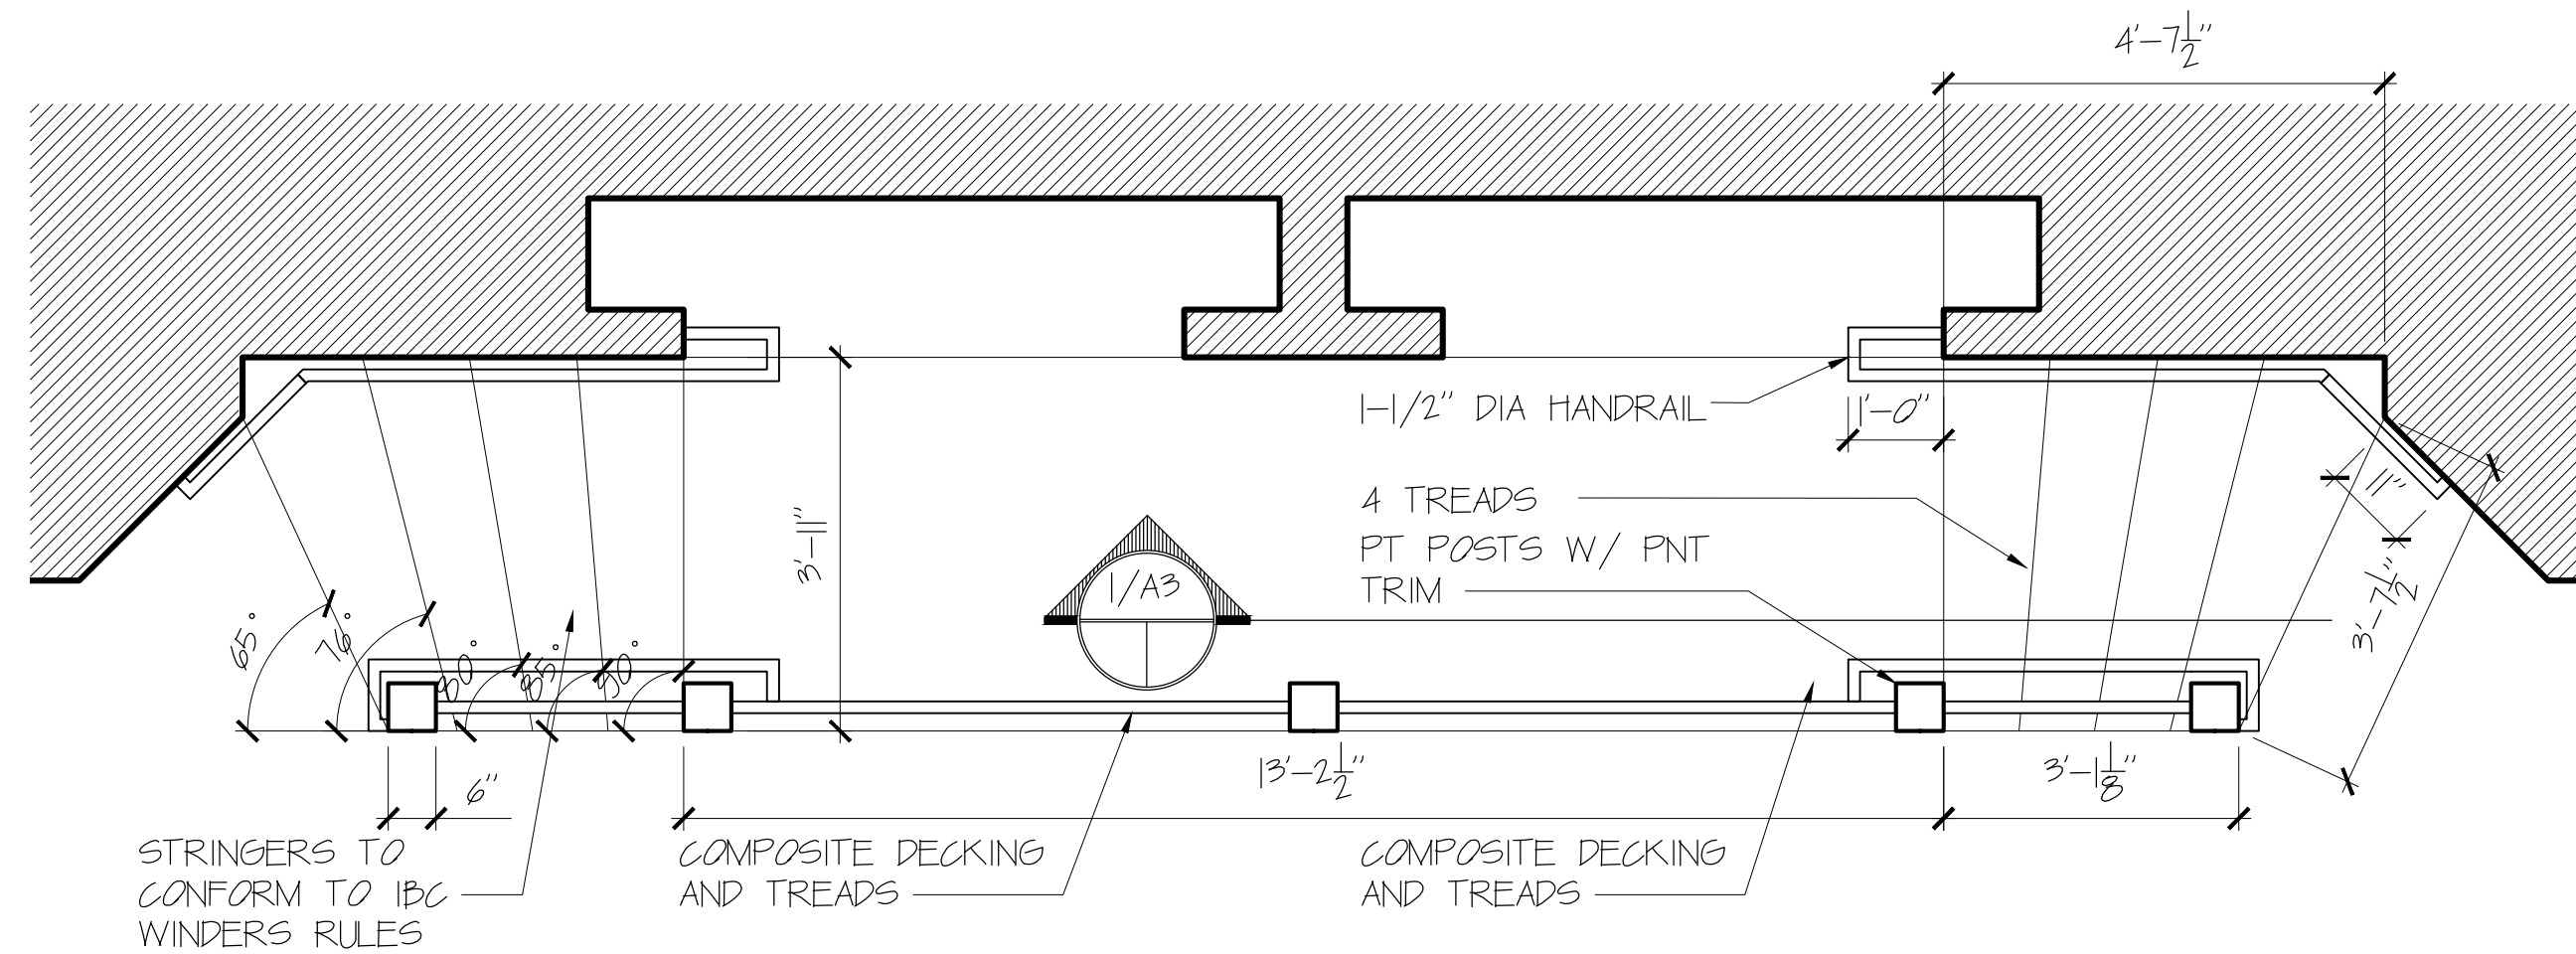


3 PORCH STAIR PLAN
SCALE: 1/2" = 1'-0"

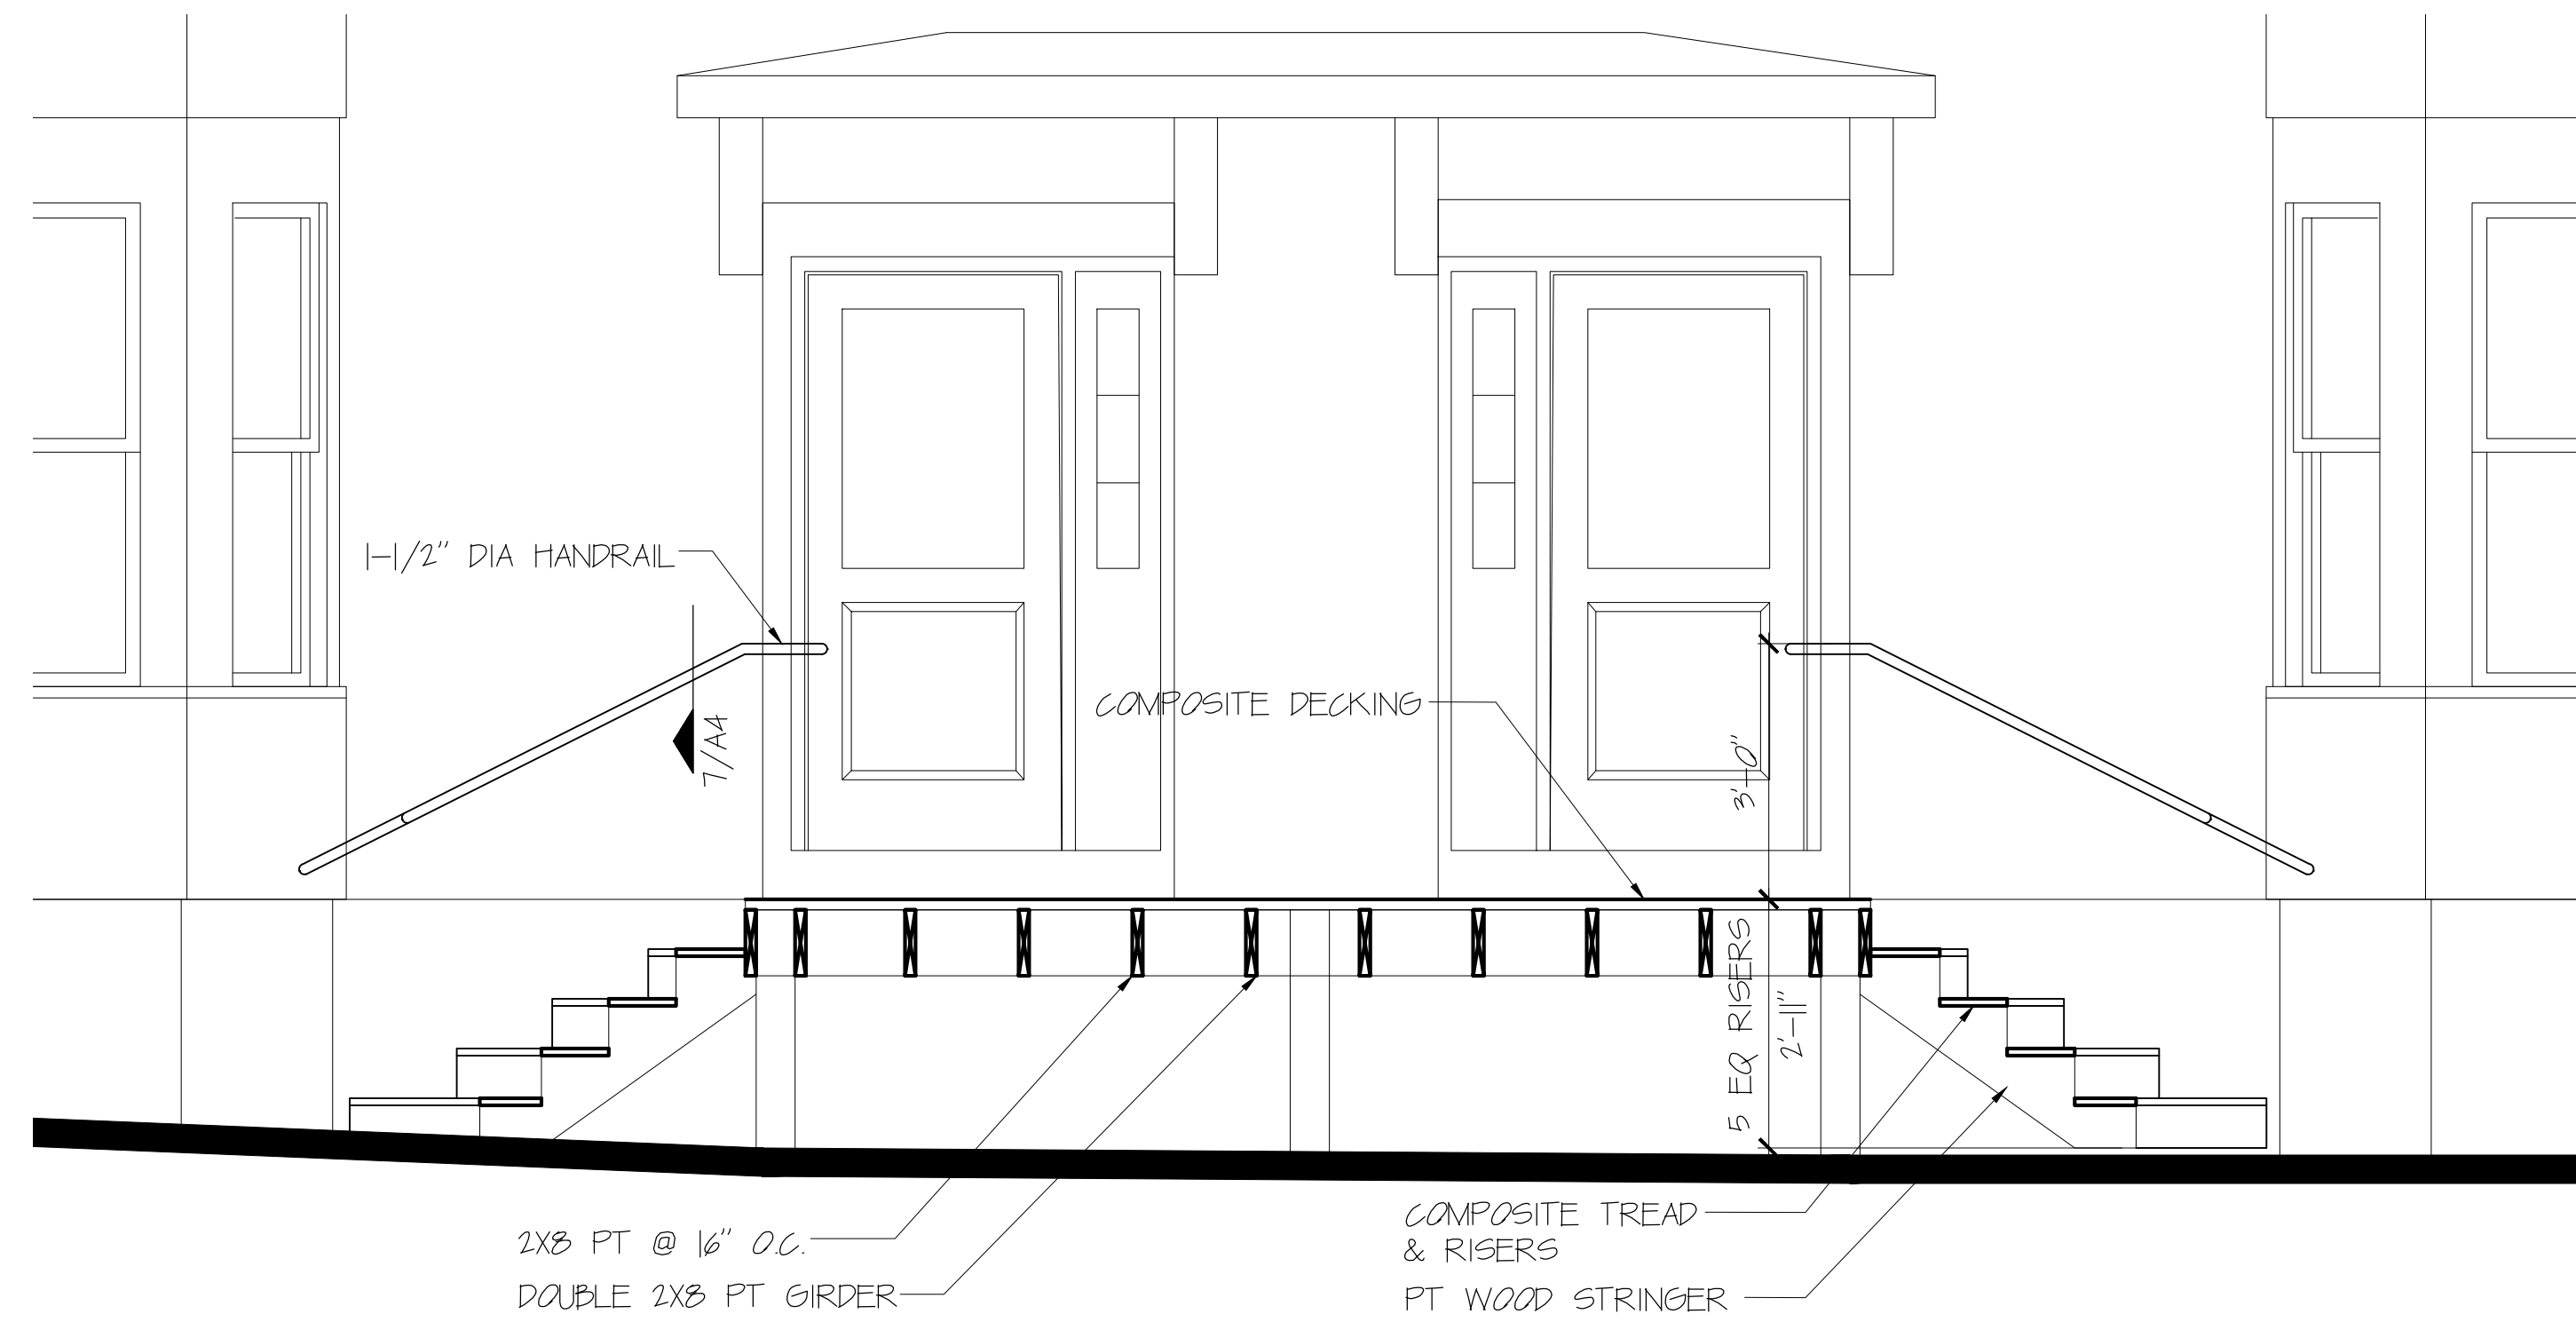

2 PORCH STAIR SECTION
SCALE: 1/2" = 1'-0"

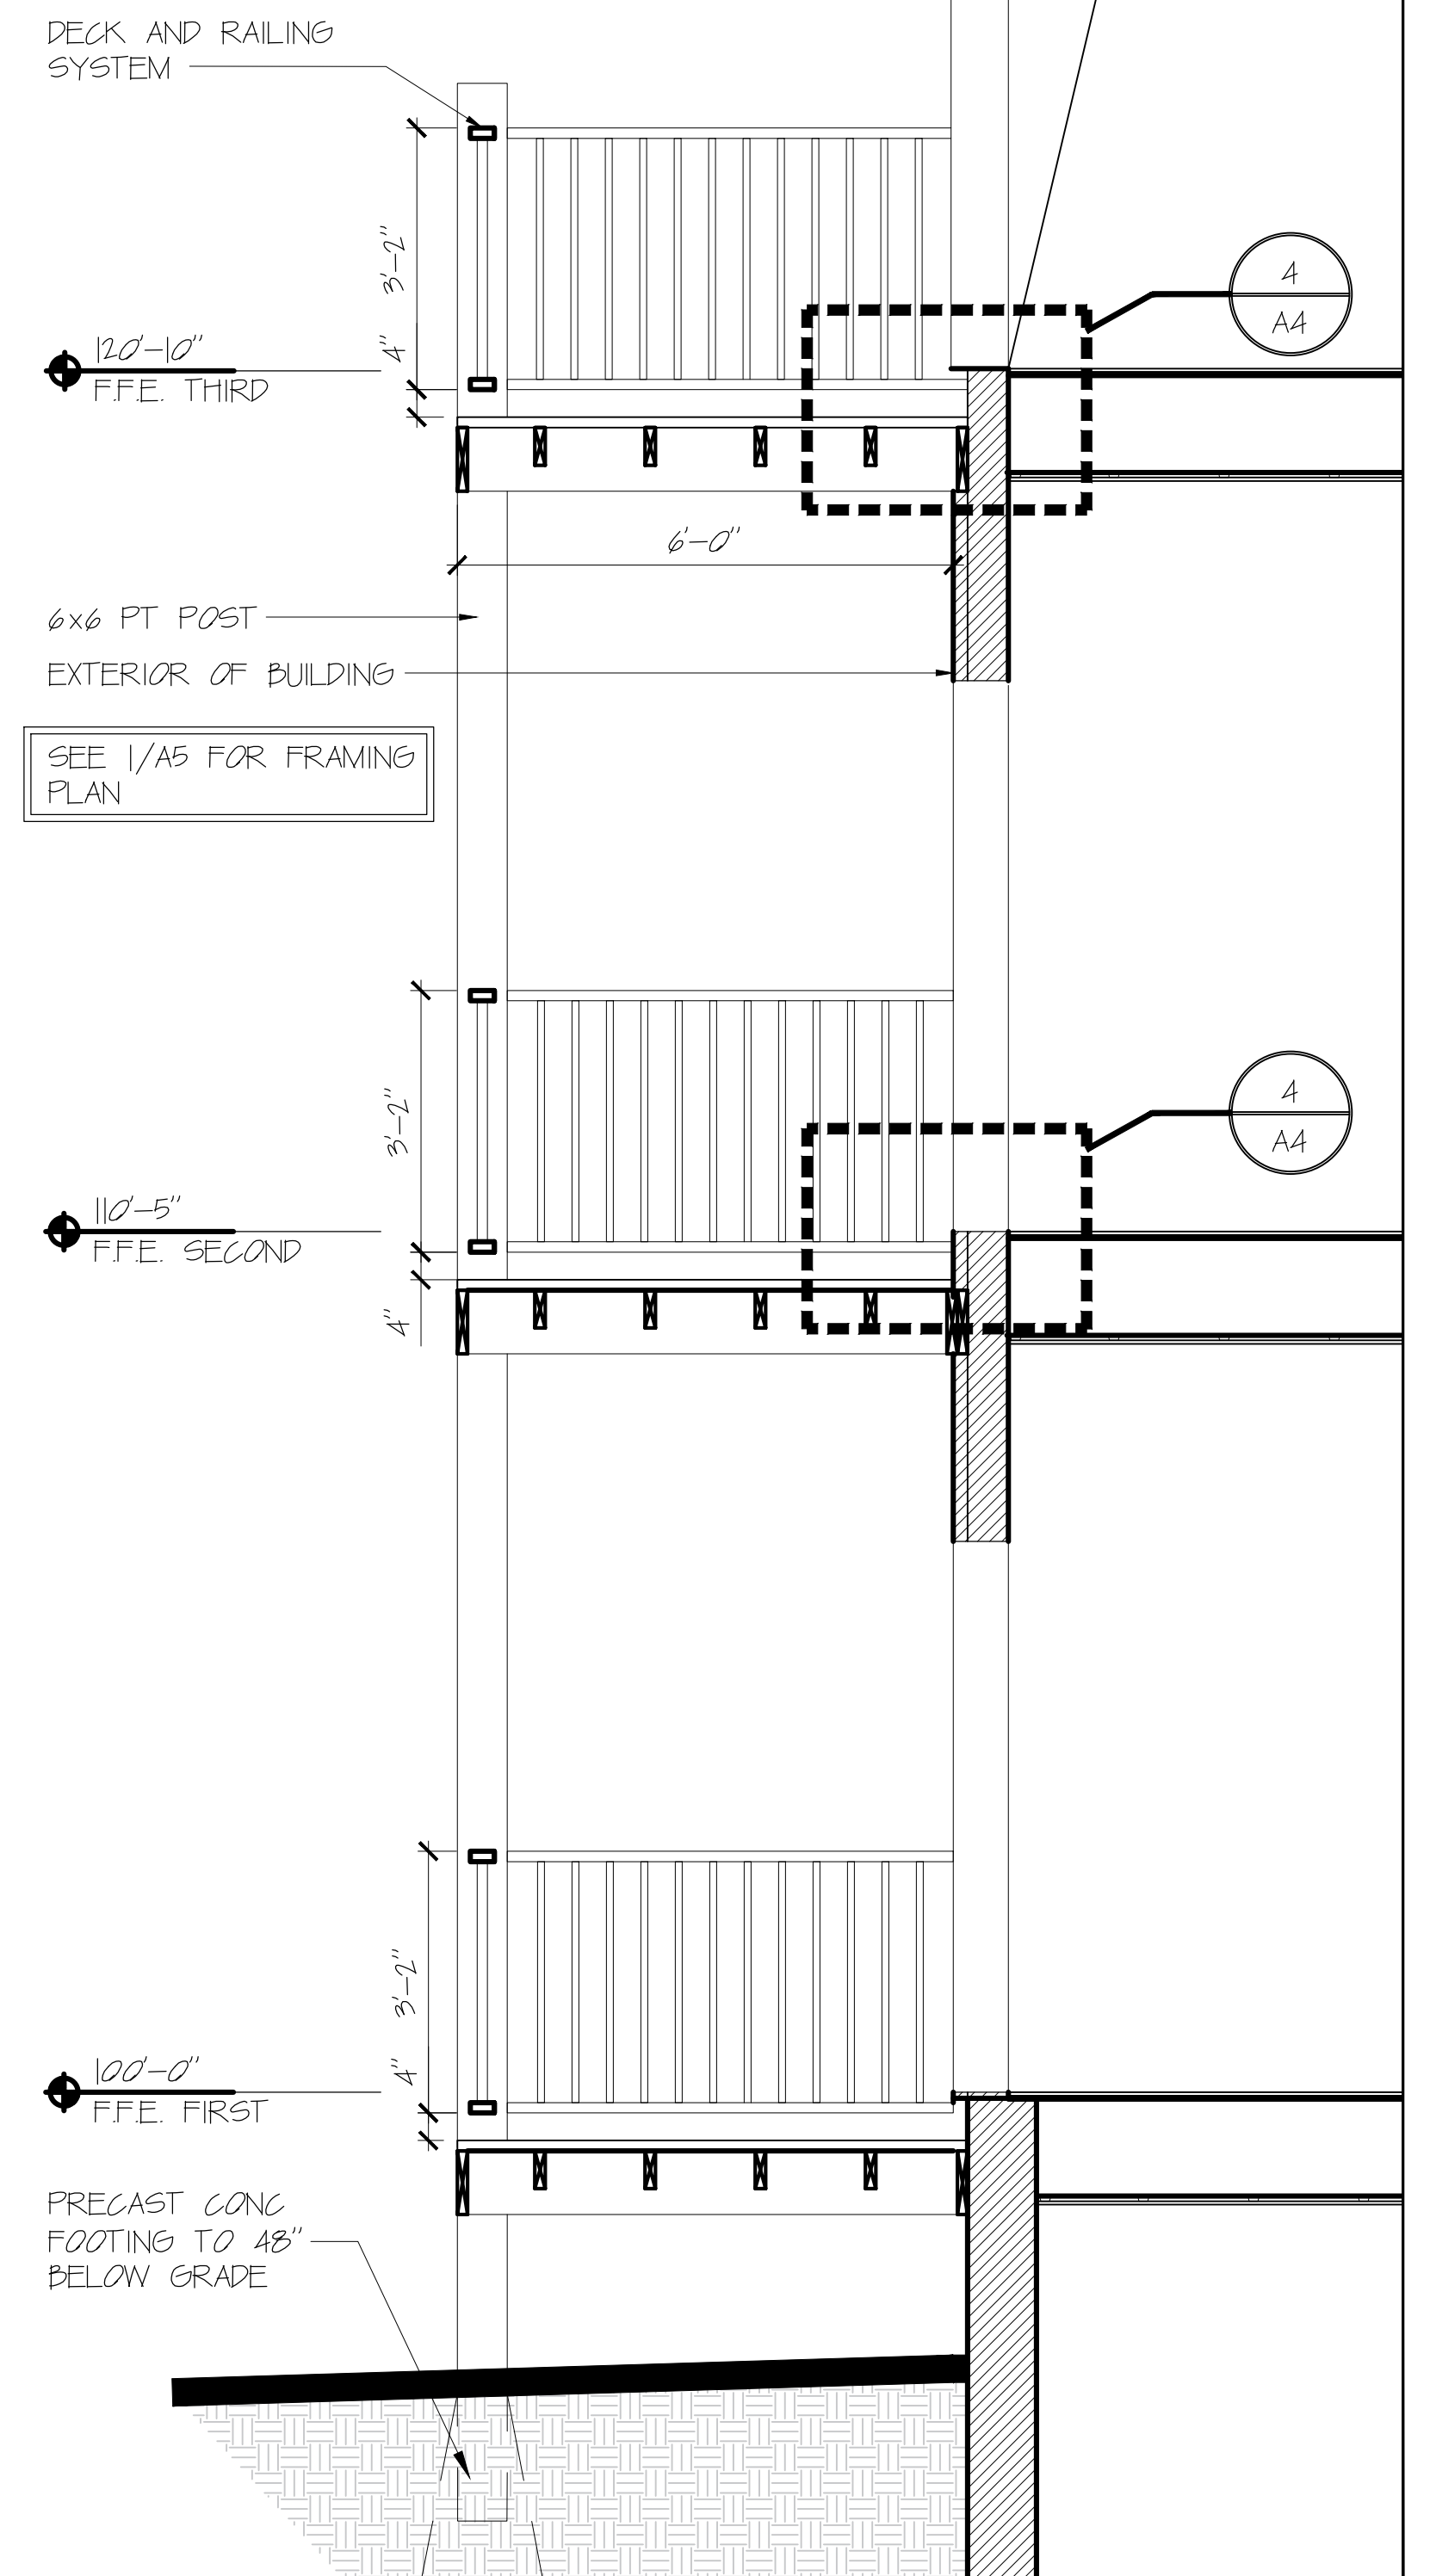

1 DECK SECTION
SCALE: 1/2" = 1'-0"

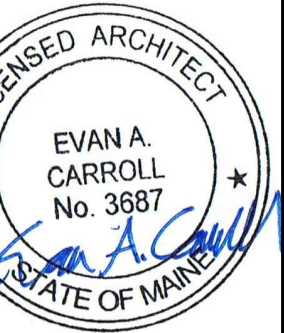

PERMIT SET

REVISIONS
1
2
3
4
5