




6 FLOOR INFILL  
SCALE: 1/2" = 1'-0"

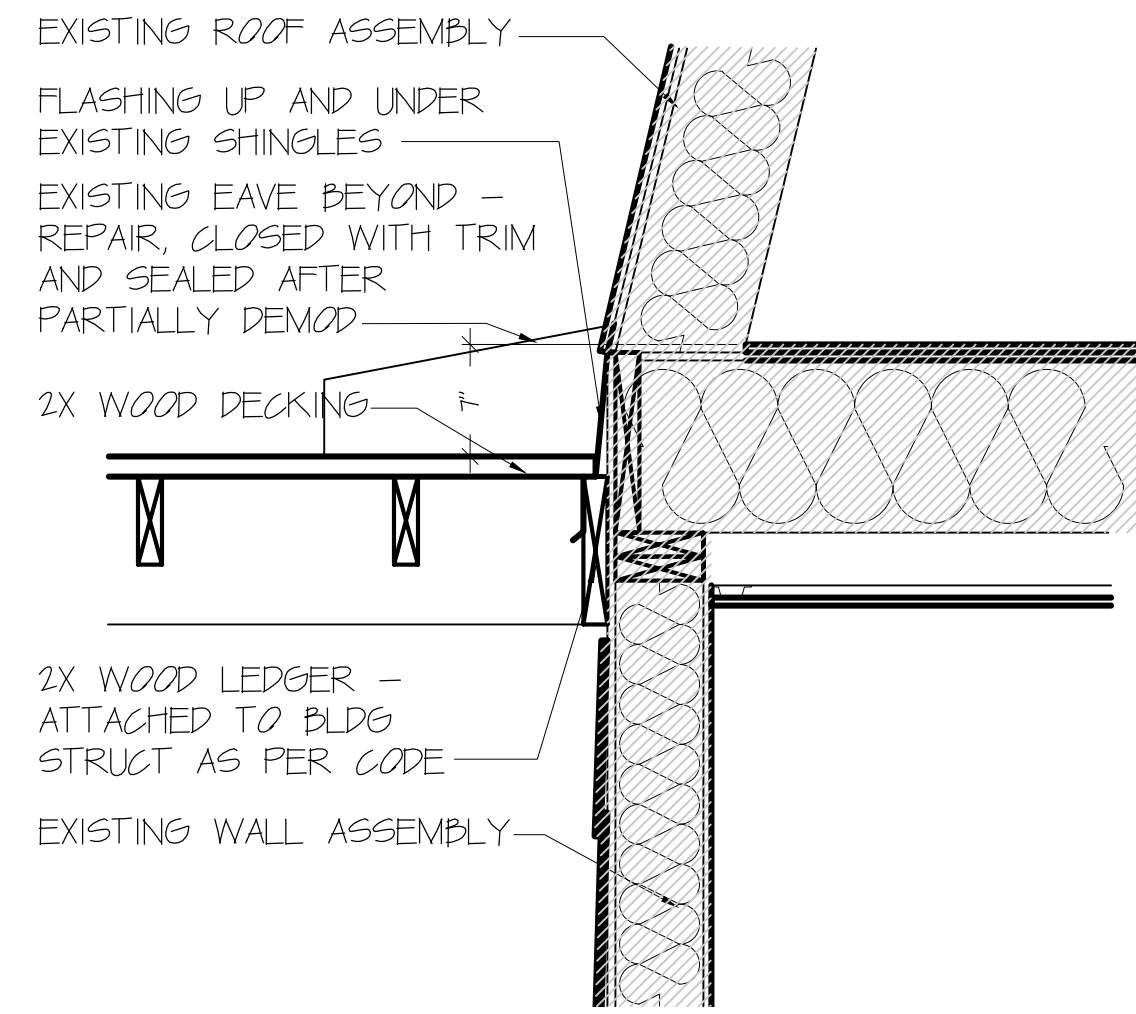


5 DECK @ ROOF  
SCALE: 1/2" = 1'-0"

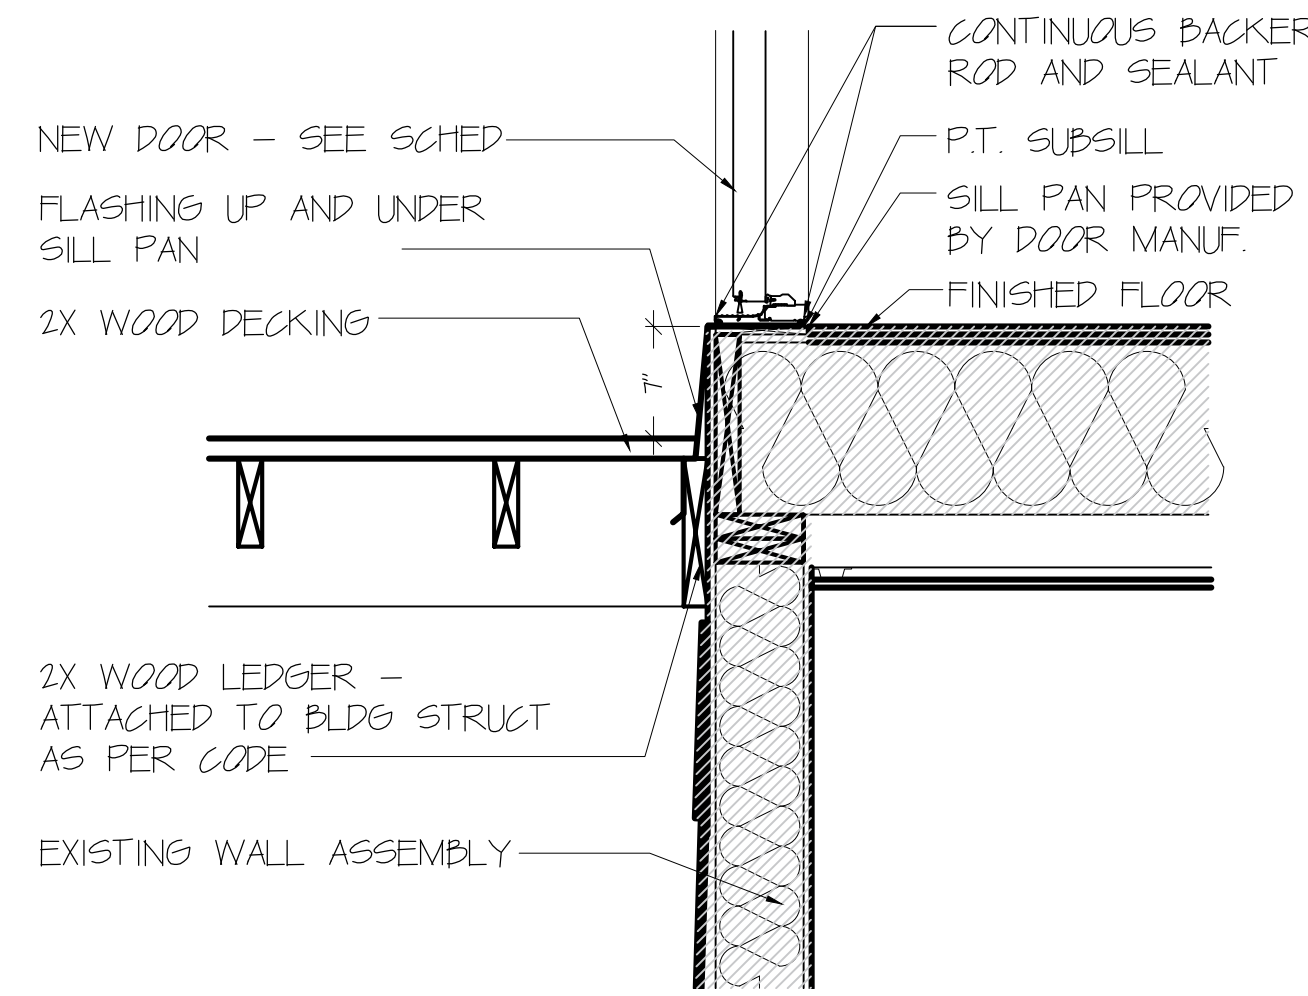


4 DECK @ DOOR  
SCALE: 1/2" = 1'-0"

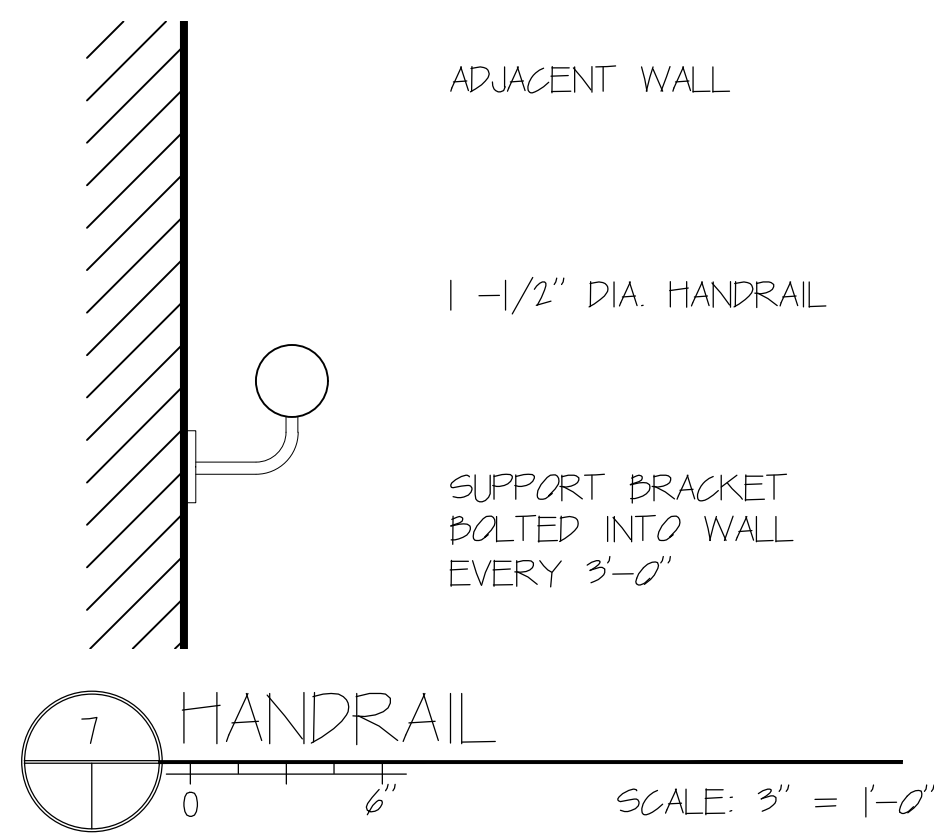


7 HANDRAIL  
SCALE: 3" = 1'-0"

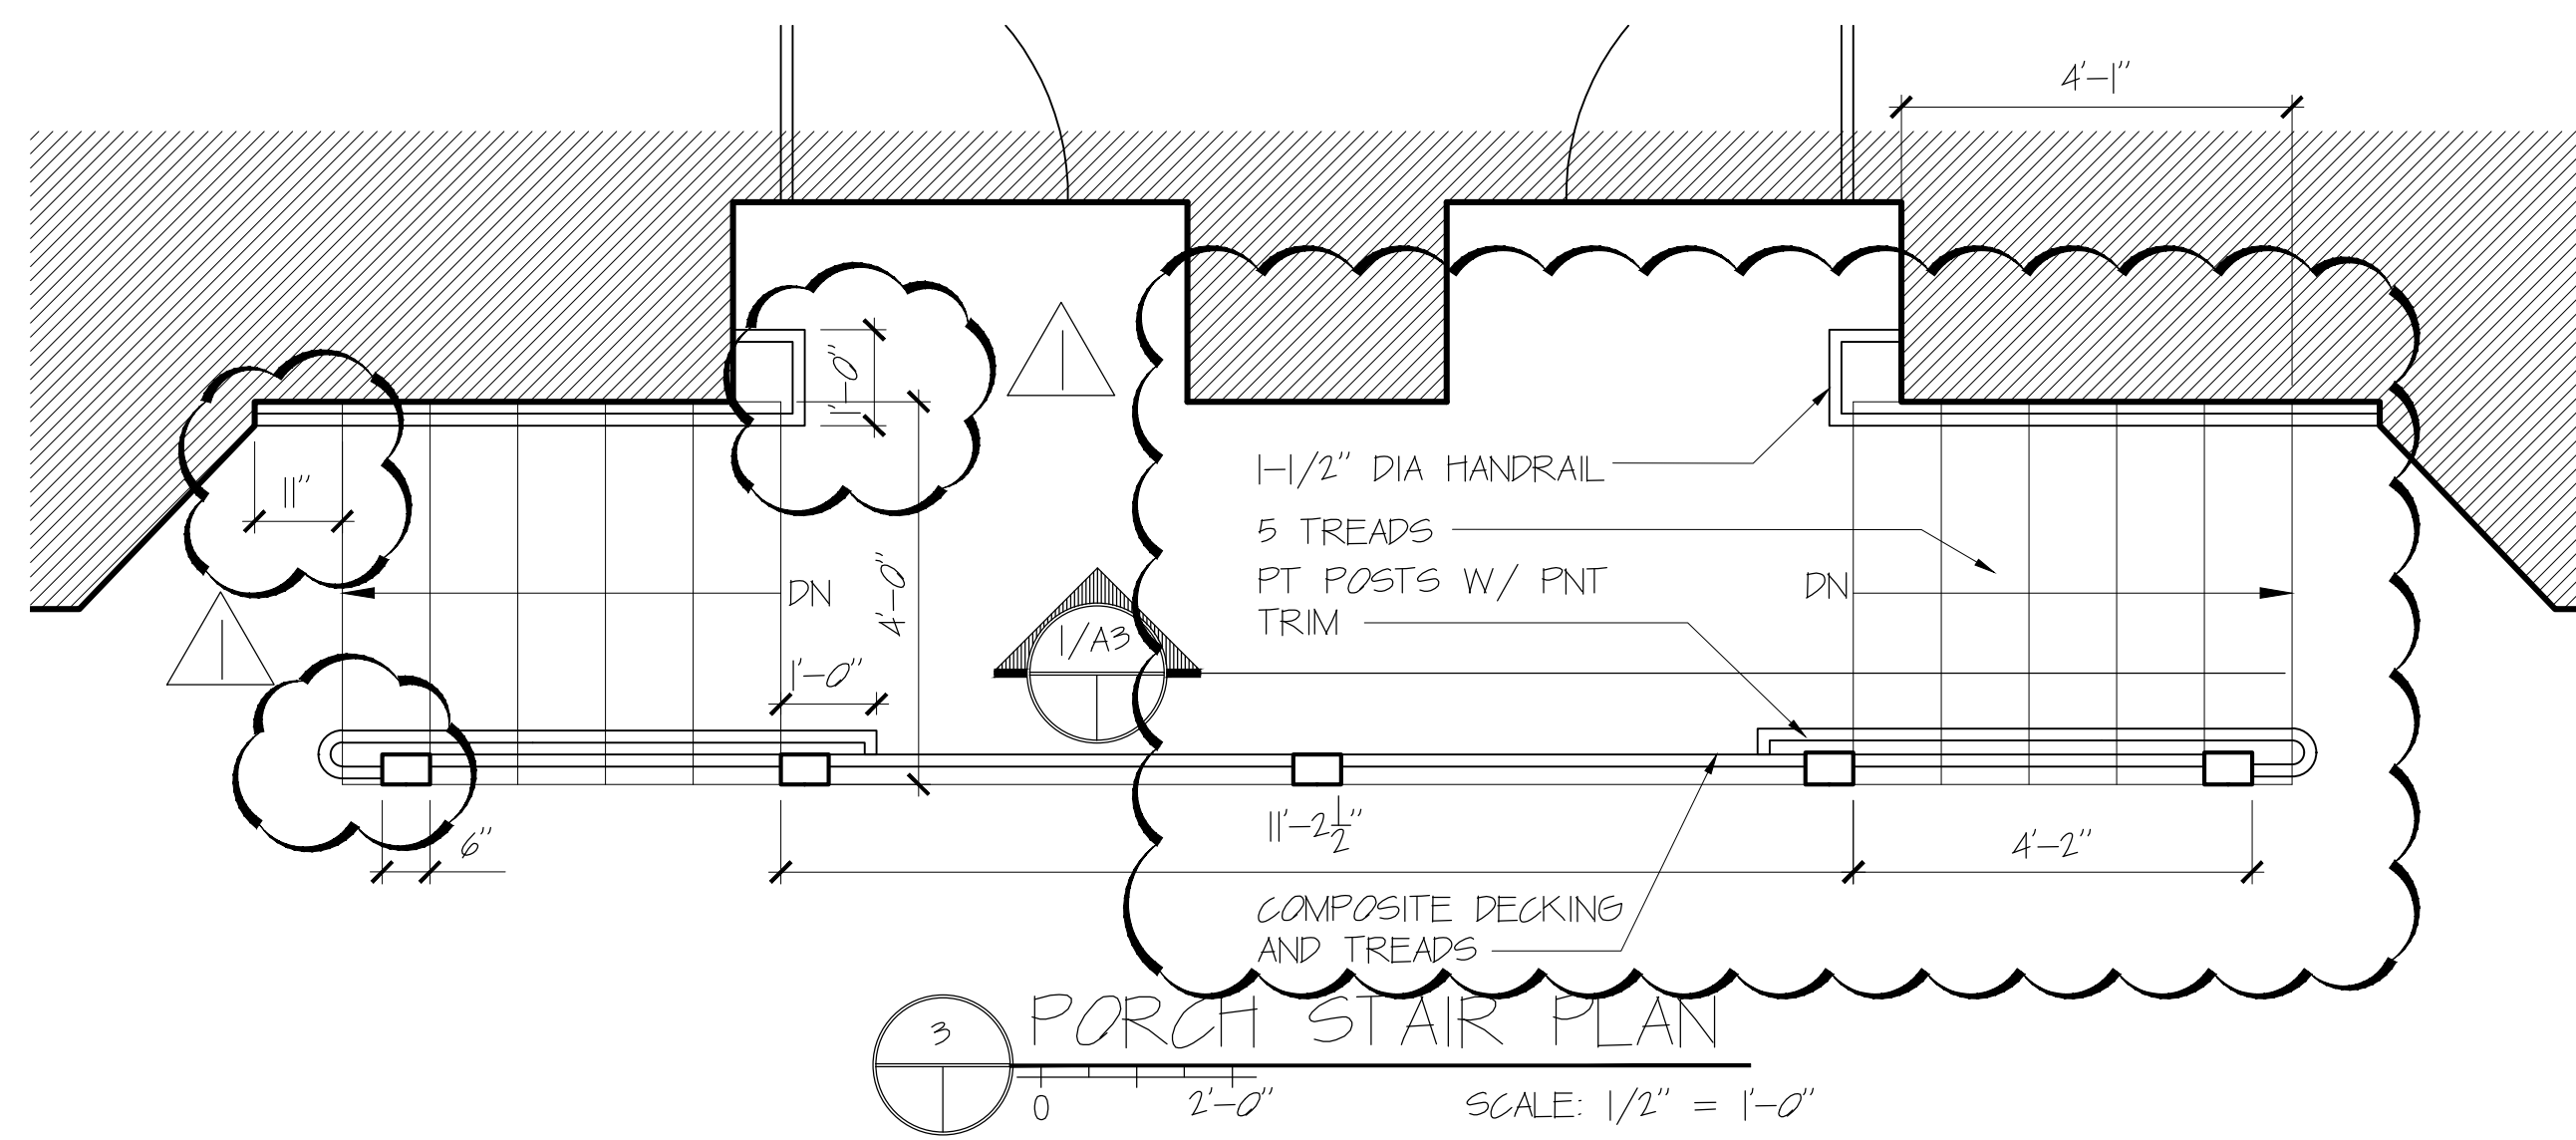


3 PORCH STAIR PLAN  
SCALE: 1/2" = 1'-0"

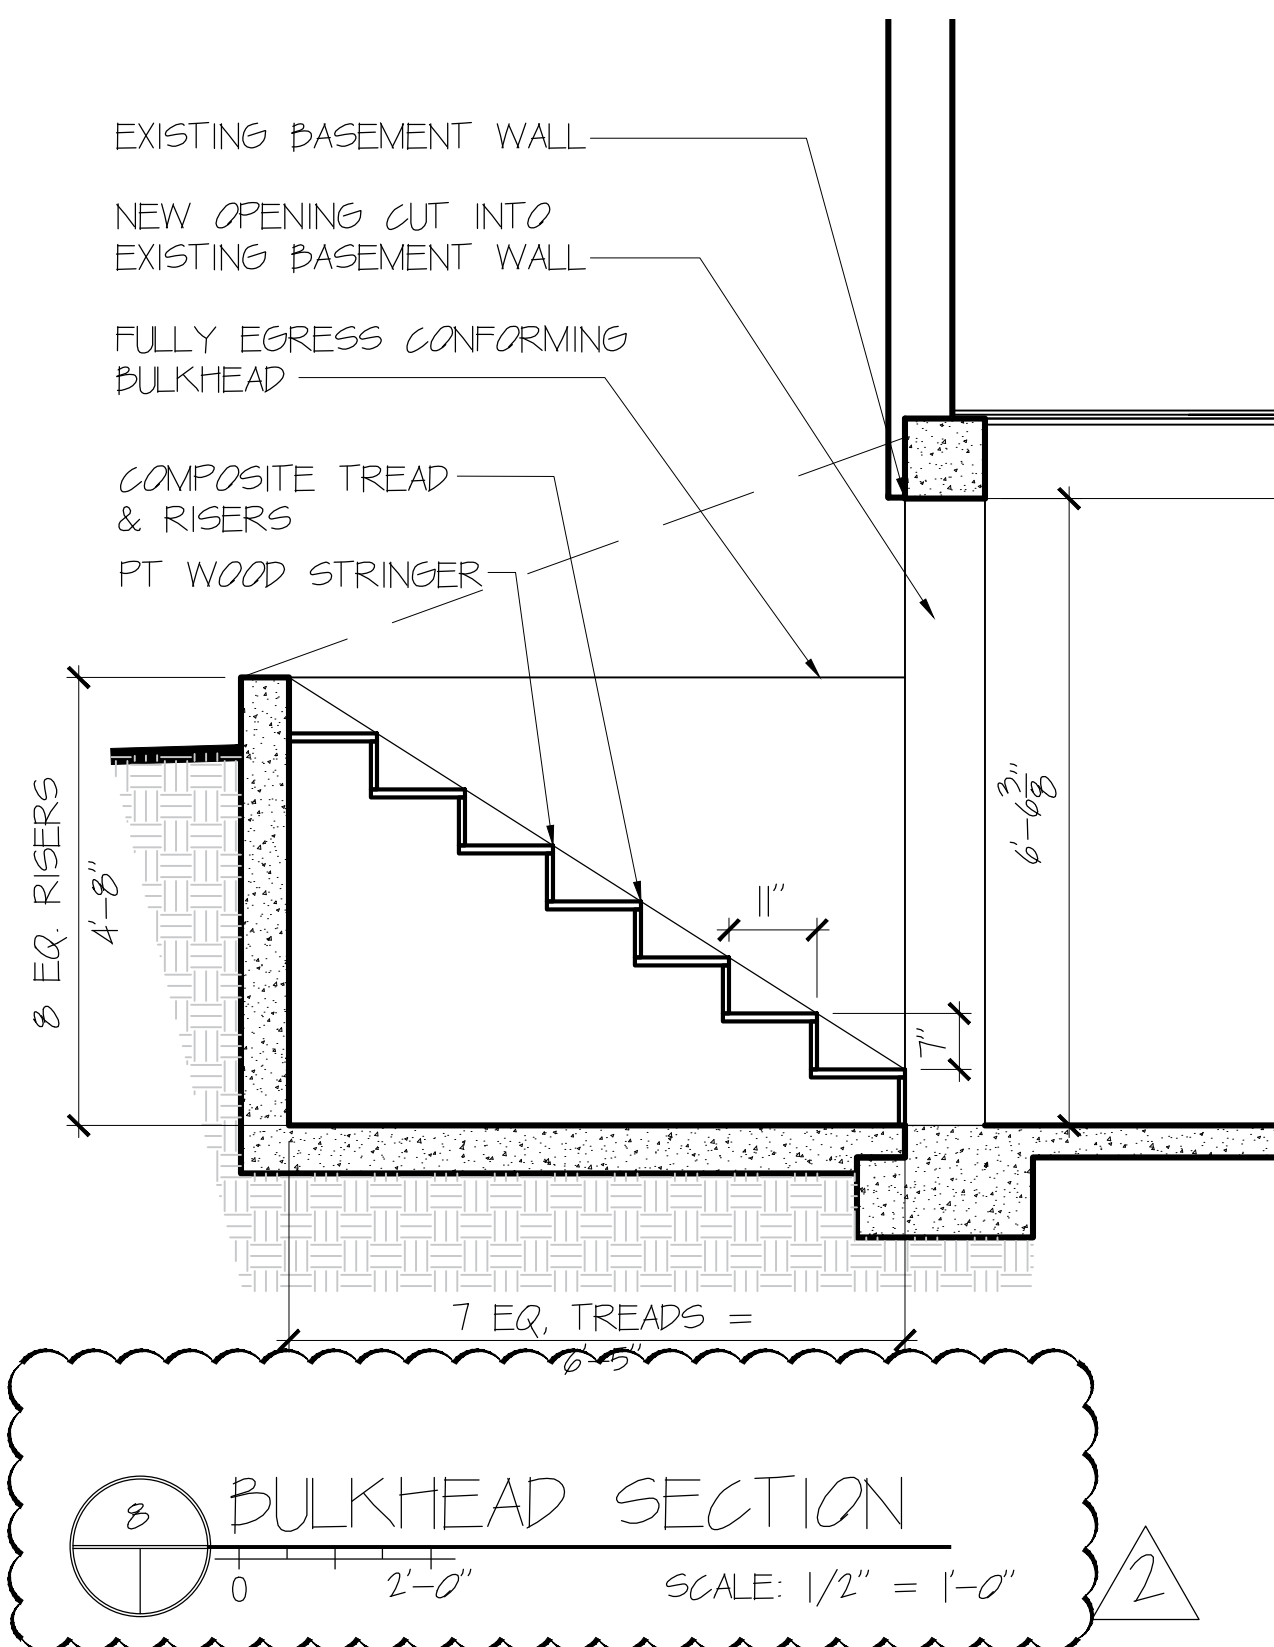


8 BULKHEAD SECTION  
SCALE: 1/2" = 1'-0"

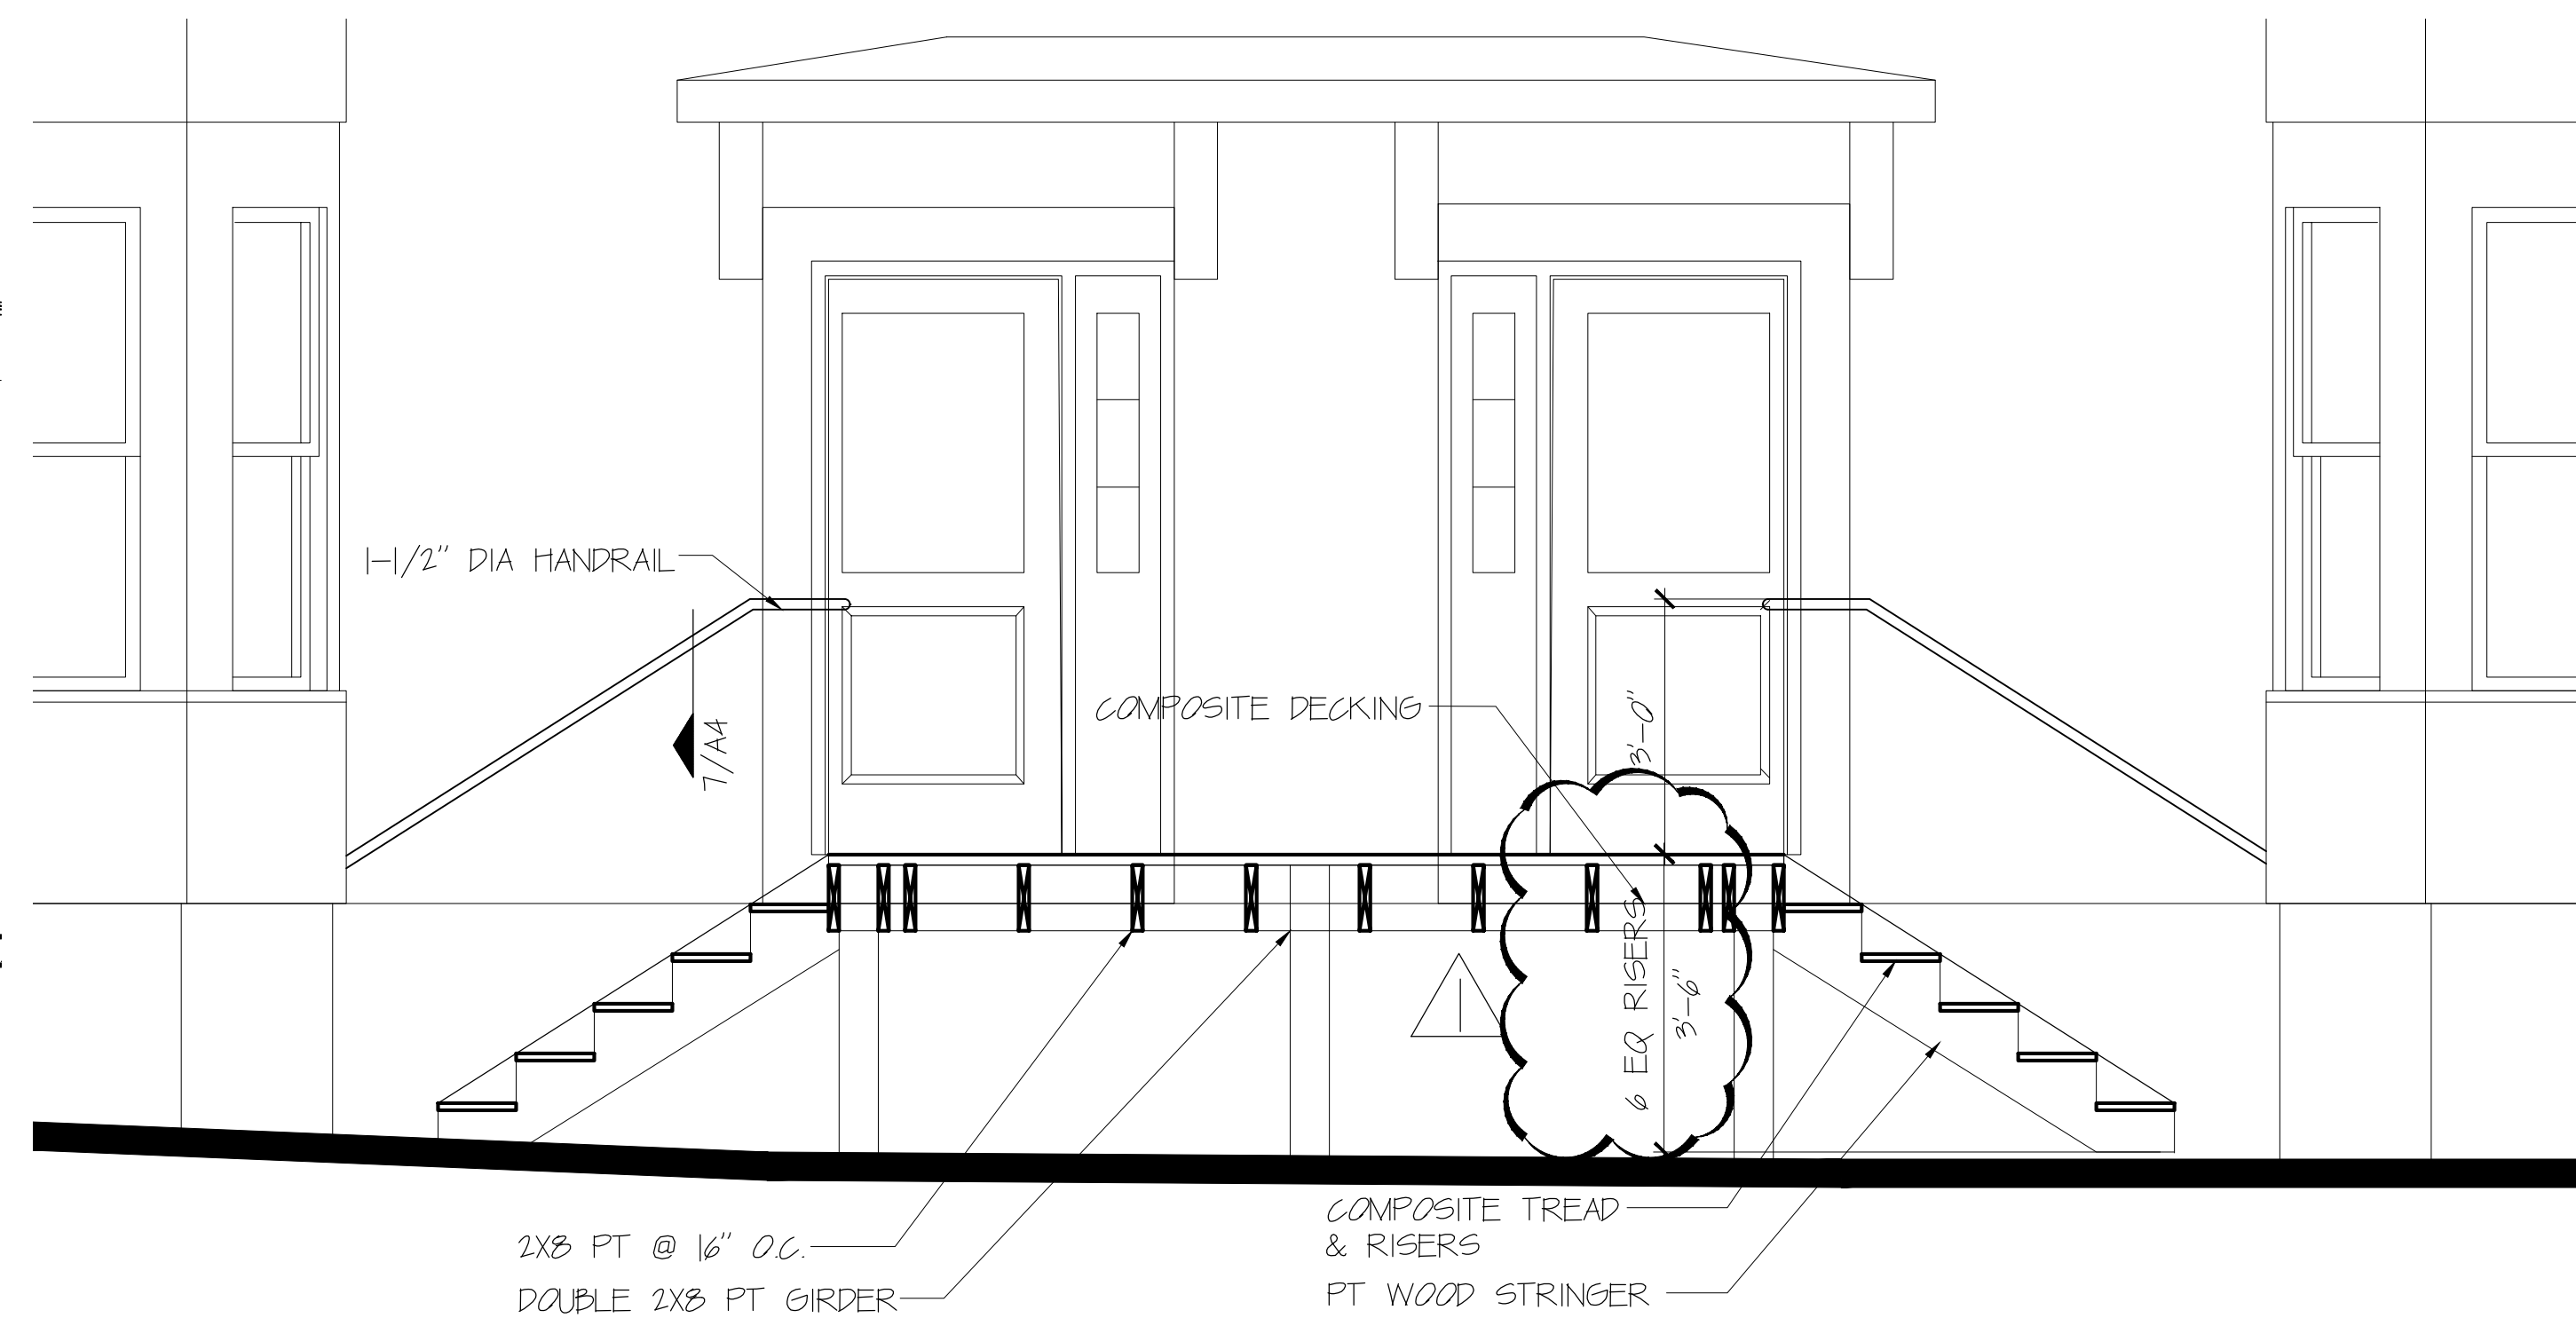

2 PORCH STAIR SECTION  
SCALE: 1/2" = 1'-0"

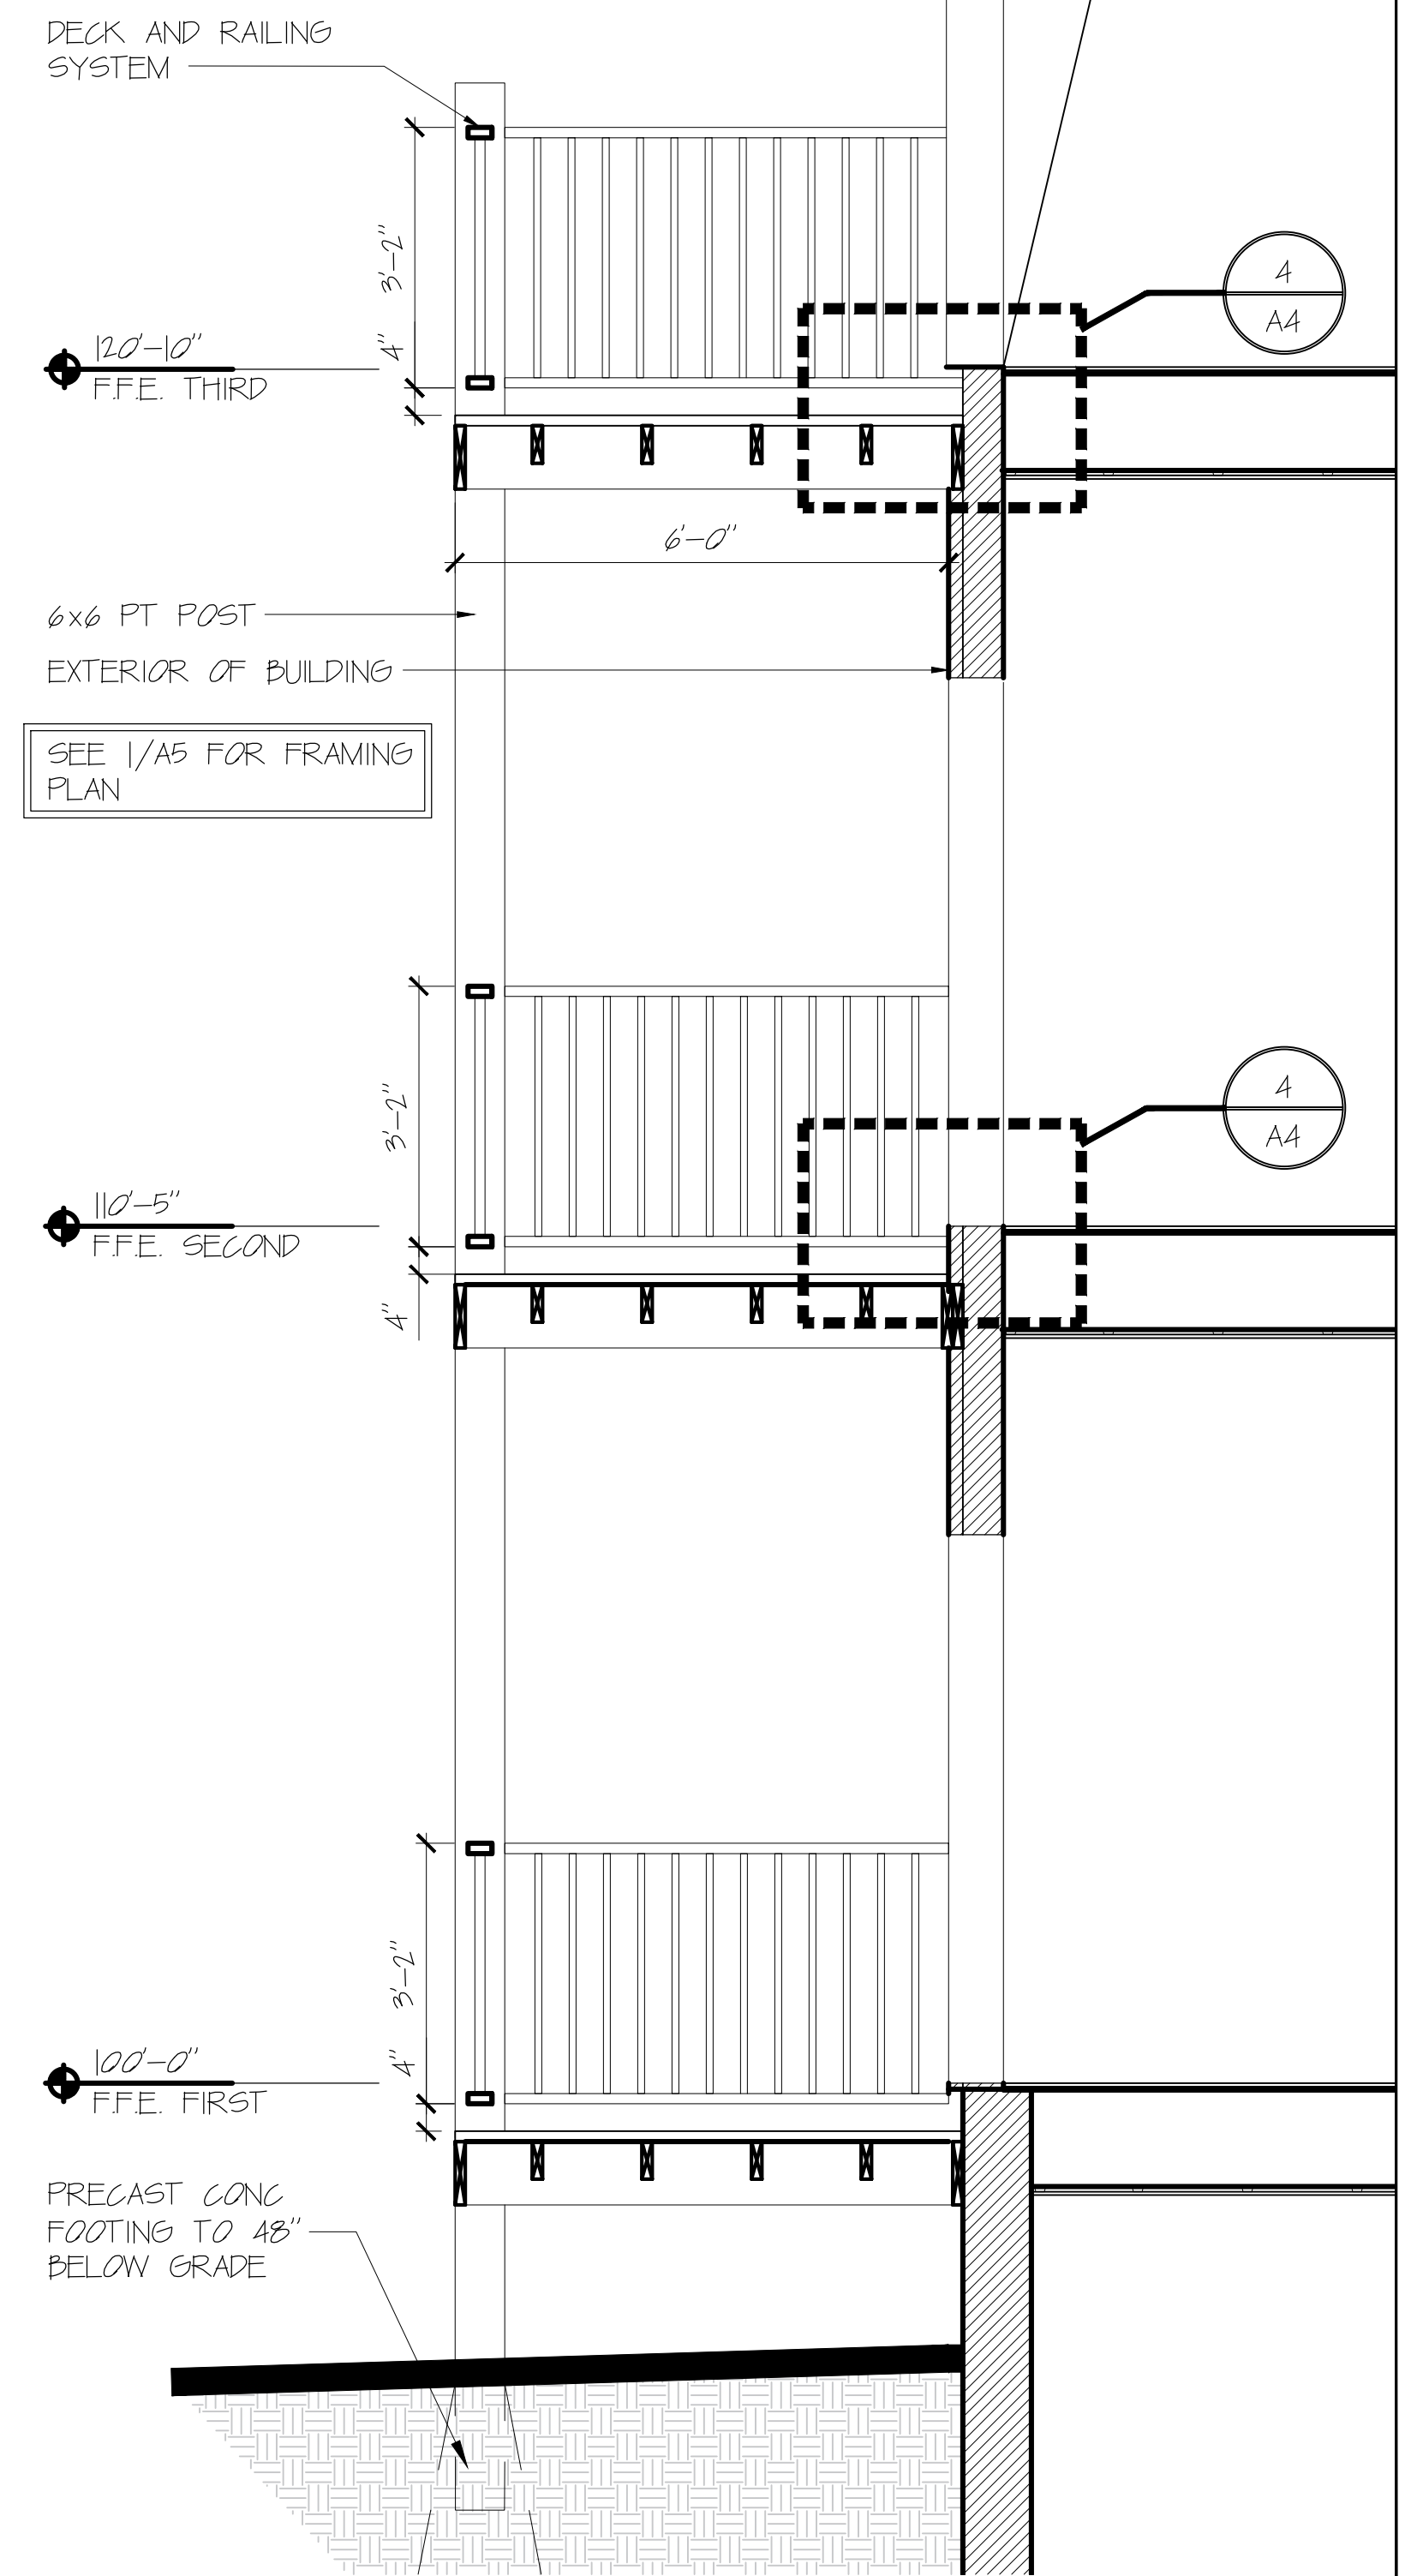

1 DECK SECTION  
SCALE: 1/2" = 1'-0"

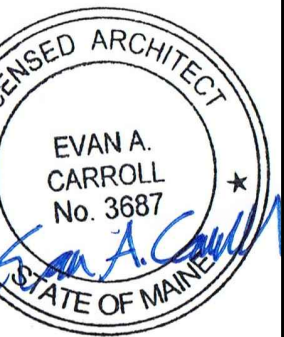

REVISIONS

1	16.6.16	
2	16.6.27	
3		
4		
5		

PERMIT SET

ISSUE DATE 4/15/16  
DRAWN BY EMW  
SHEET TITLE DETAILS

SHEET SCALE 1/4" = 1'-0"

A