




1 DECK SECTION  
SCALE: 1/2" = 1'-0"

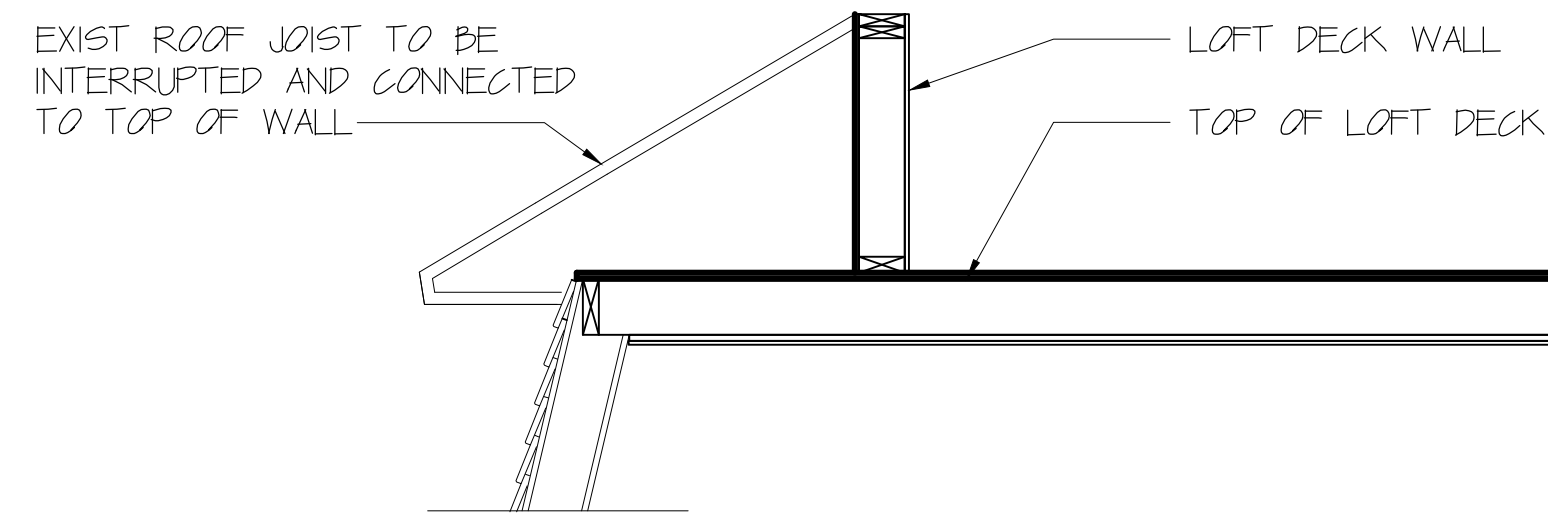



2 ROOF DECK FRAMING SECTION  
SCALE: 1/2" = 1'-0"

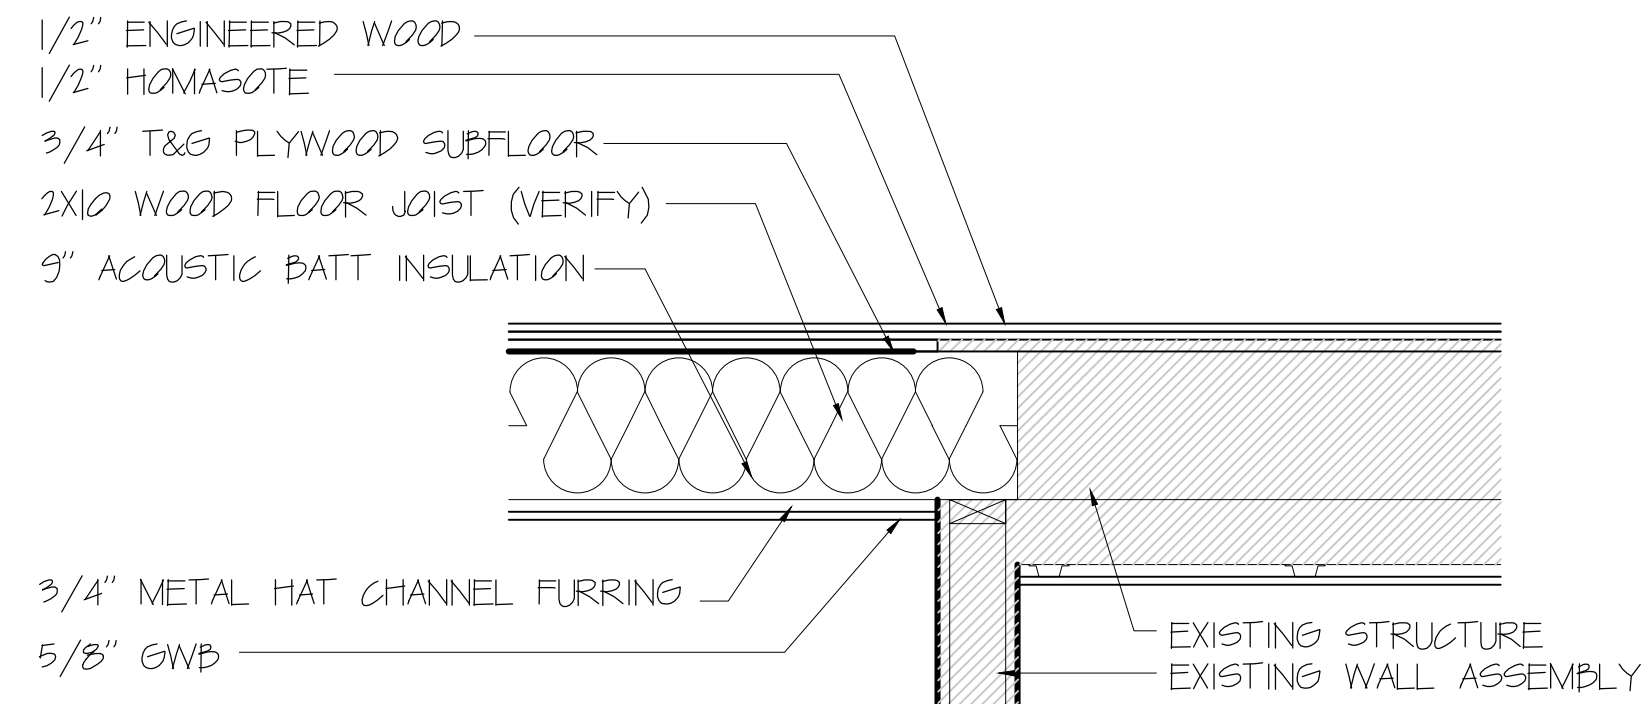


6 FLOOR INFILL  
SCALE: 1/2" = 1'-0"

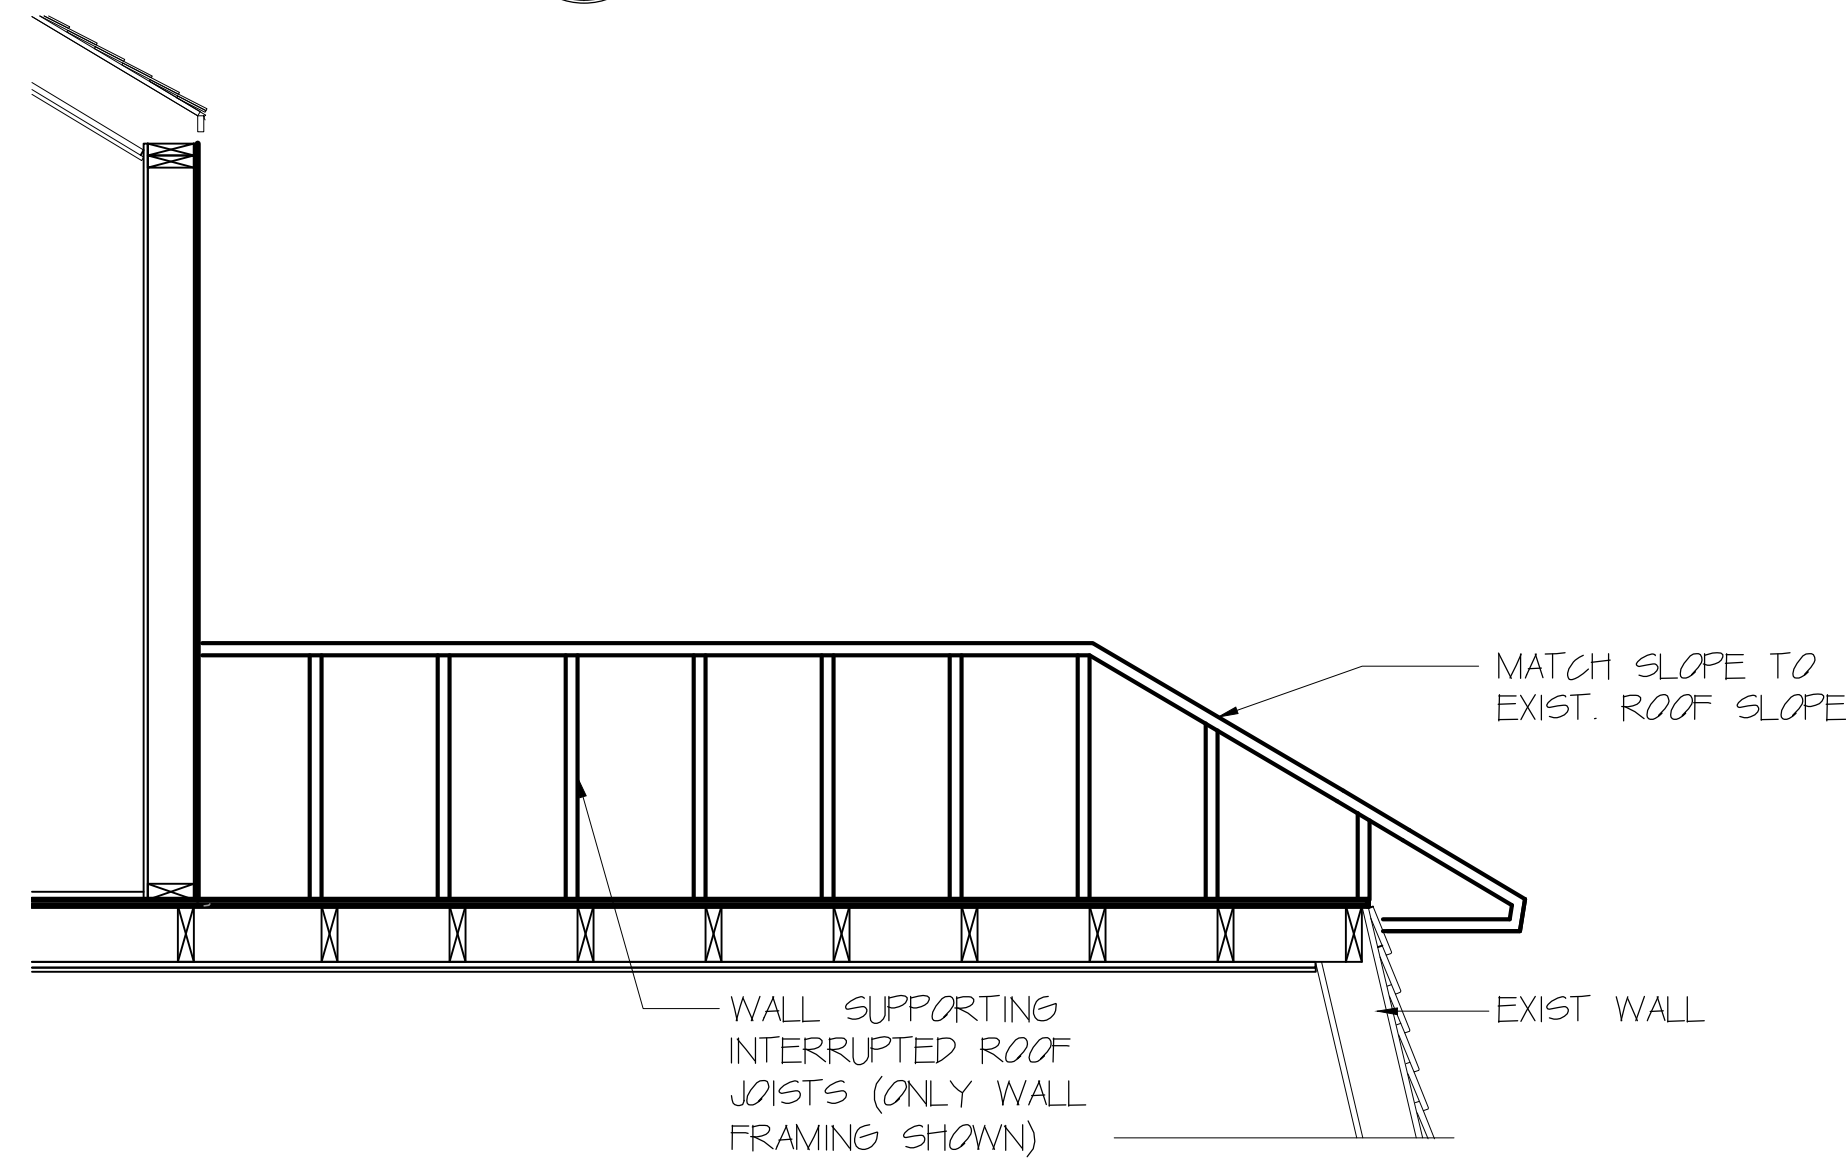


3 ROOF DECK FRAMING SECTION  
SCALE: 1/2" = 1'-0"

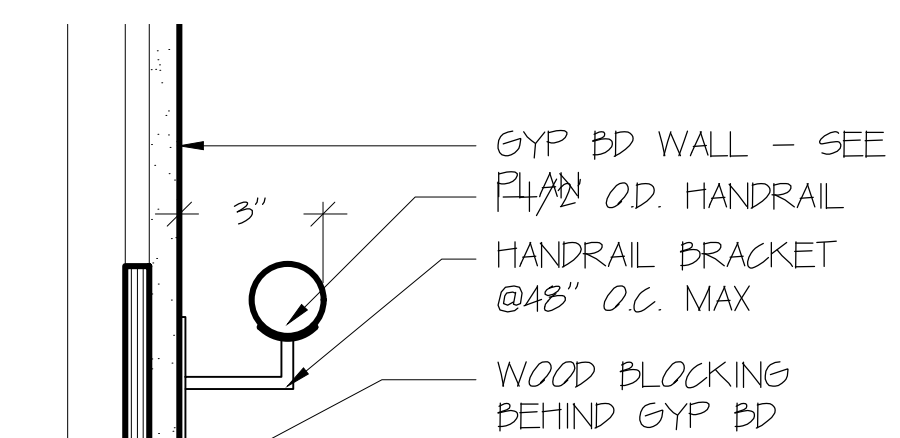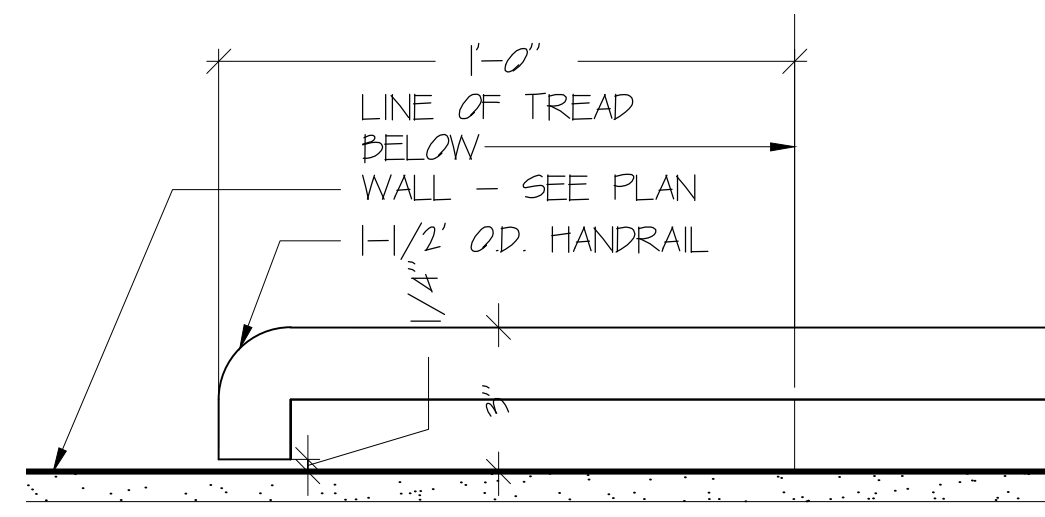


8 HANDRAIL DETAILS  
SCALE: 3" = 1'-0"

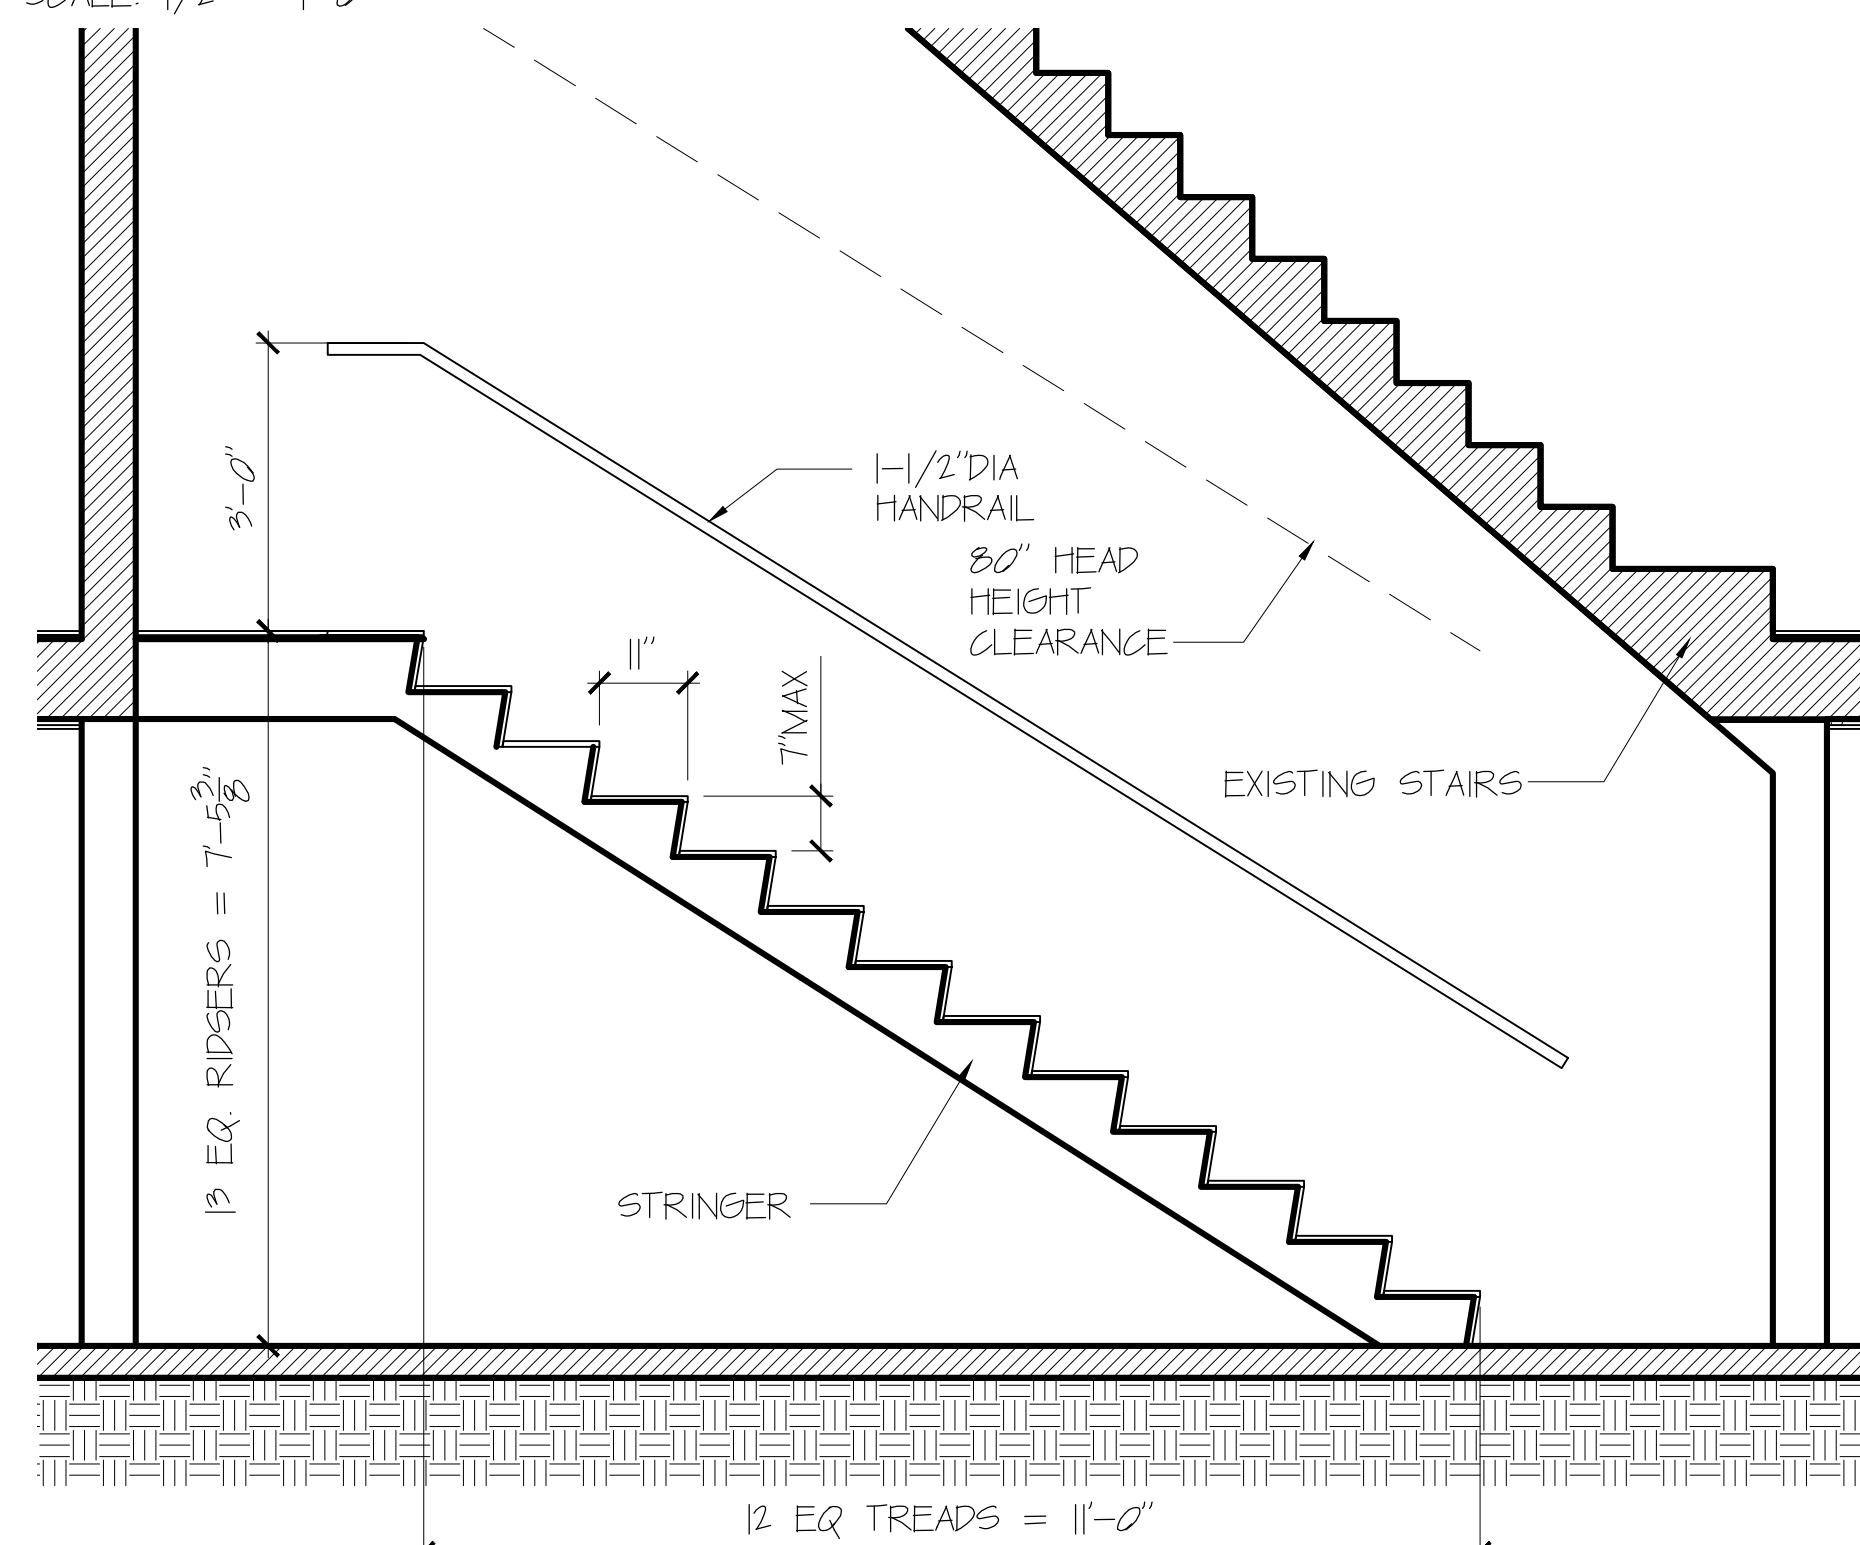

5 BASEMENT STAIR SECTION  
SCALE: 1/2" = 1'-0"

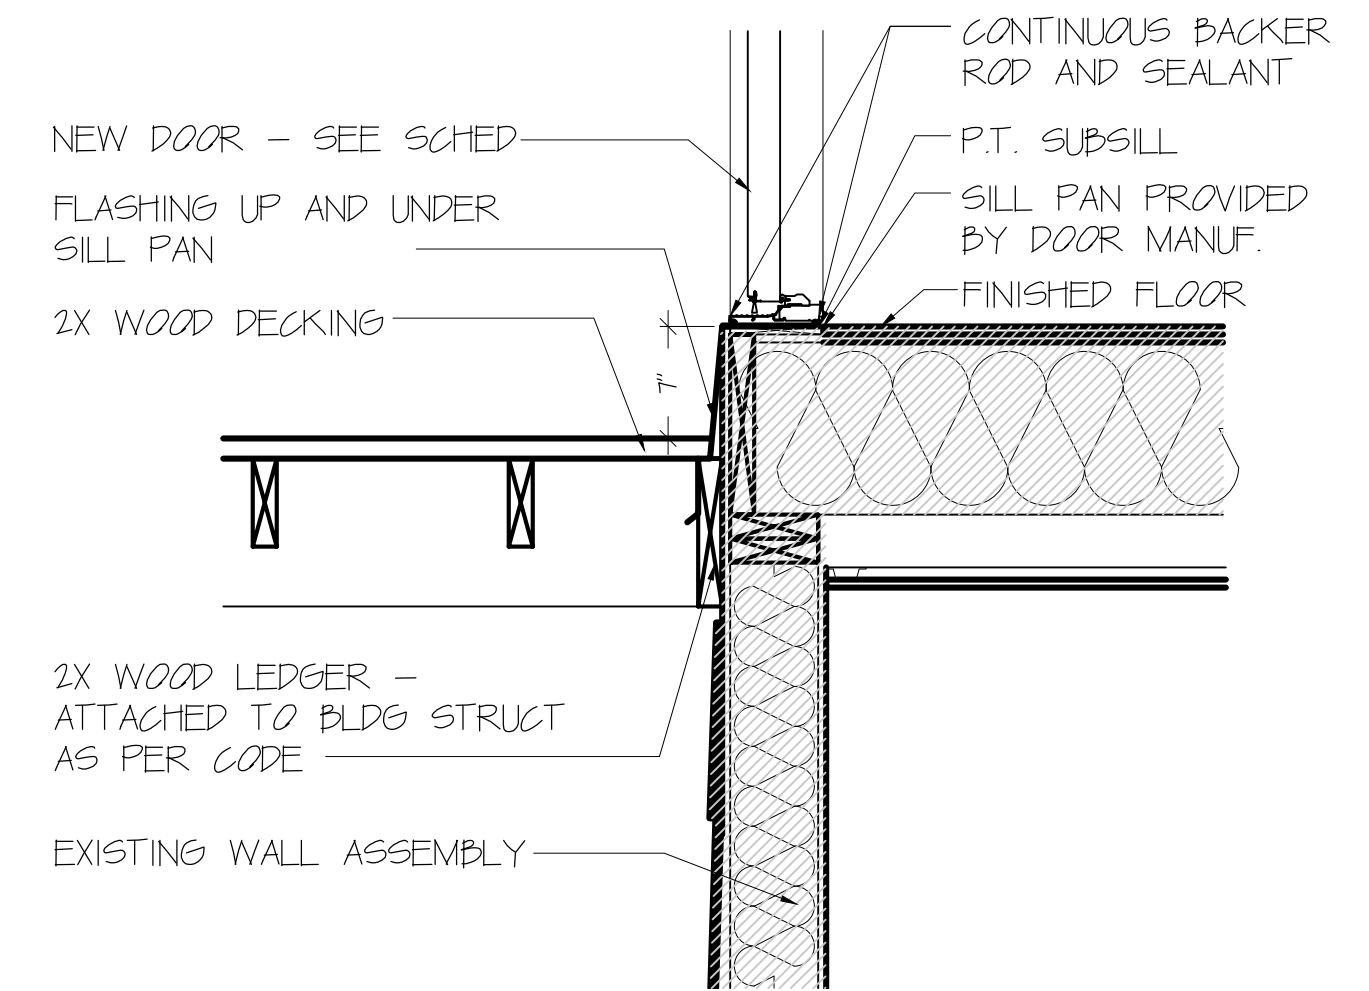

4 DECK @ DOOR  
SCALE: 1/2" = 1'-0"

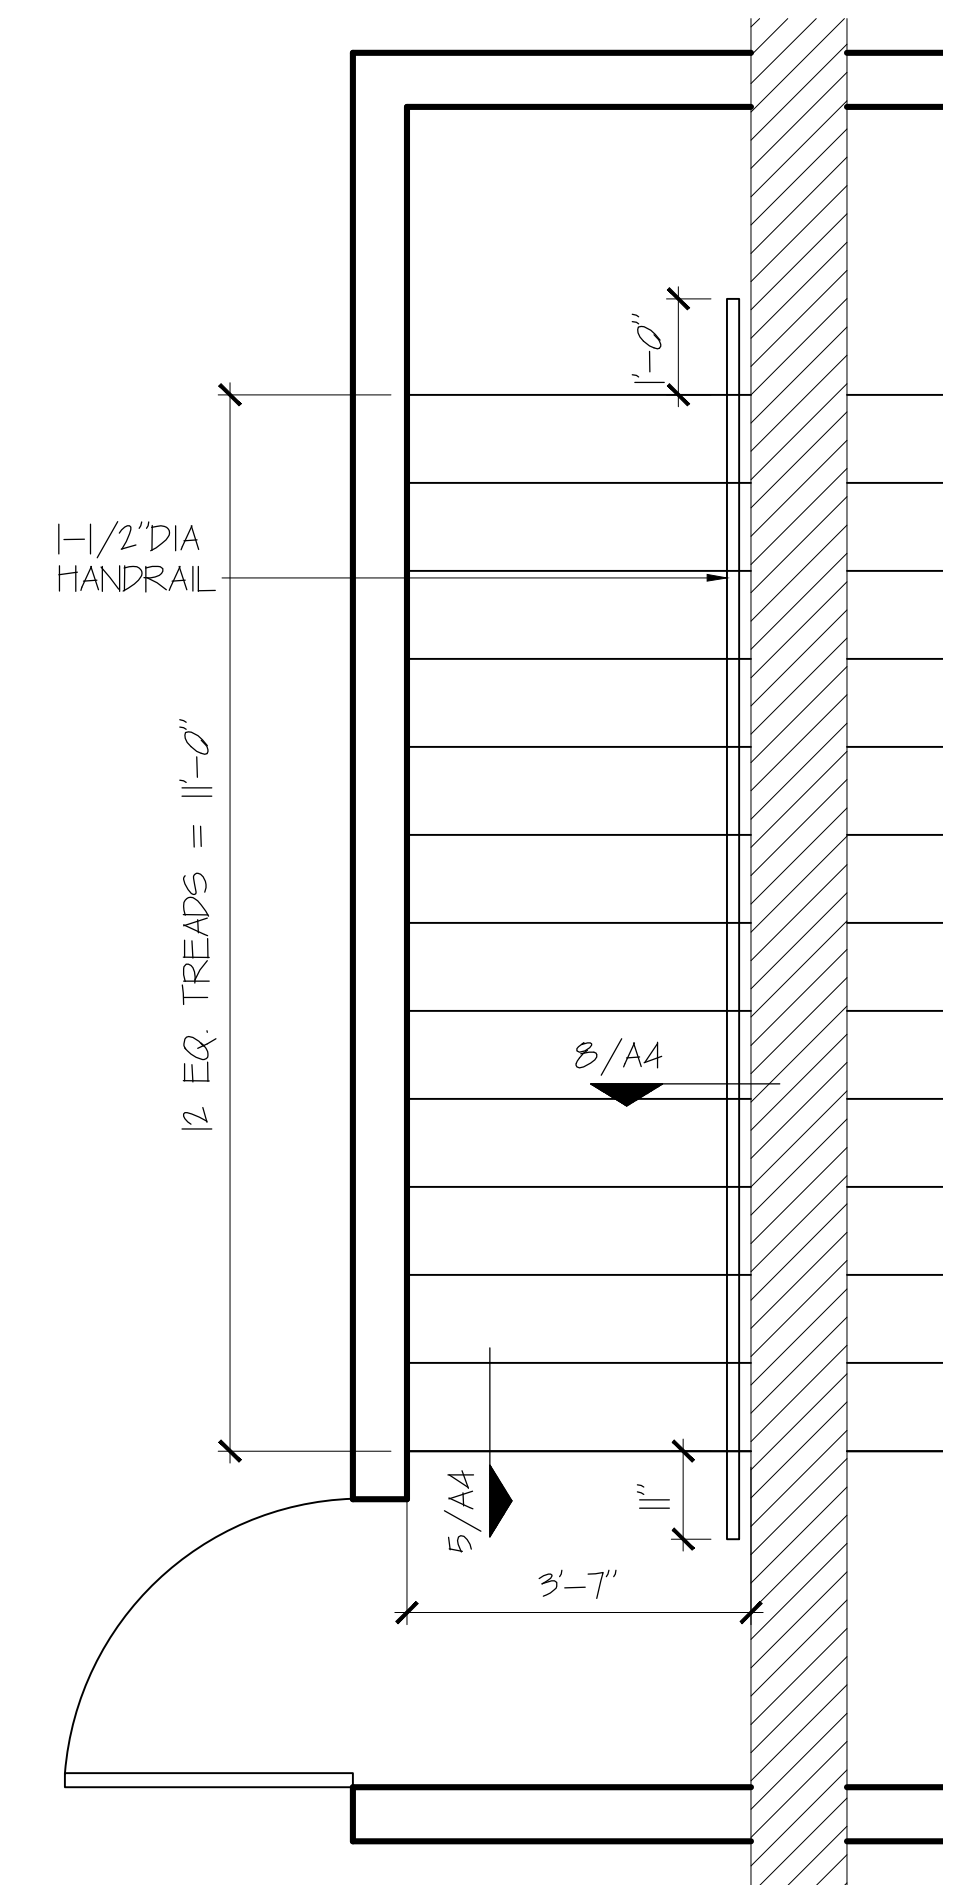

7 ENLARGED BASEMENT STAIR  
SCALE: 3" = 1'-0"