

-BIT. PAVEMENT

∠AGGREGATE SUBBASE, TYPE "D"

—AGGREGATE BASE,


TYPE "A"

<u>SECTION</u>

INSTALLATION OF CURB

4" LOAM & SEED-

GRANITE CURB DETAIL

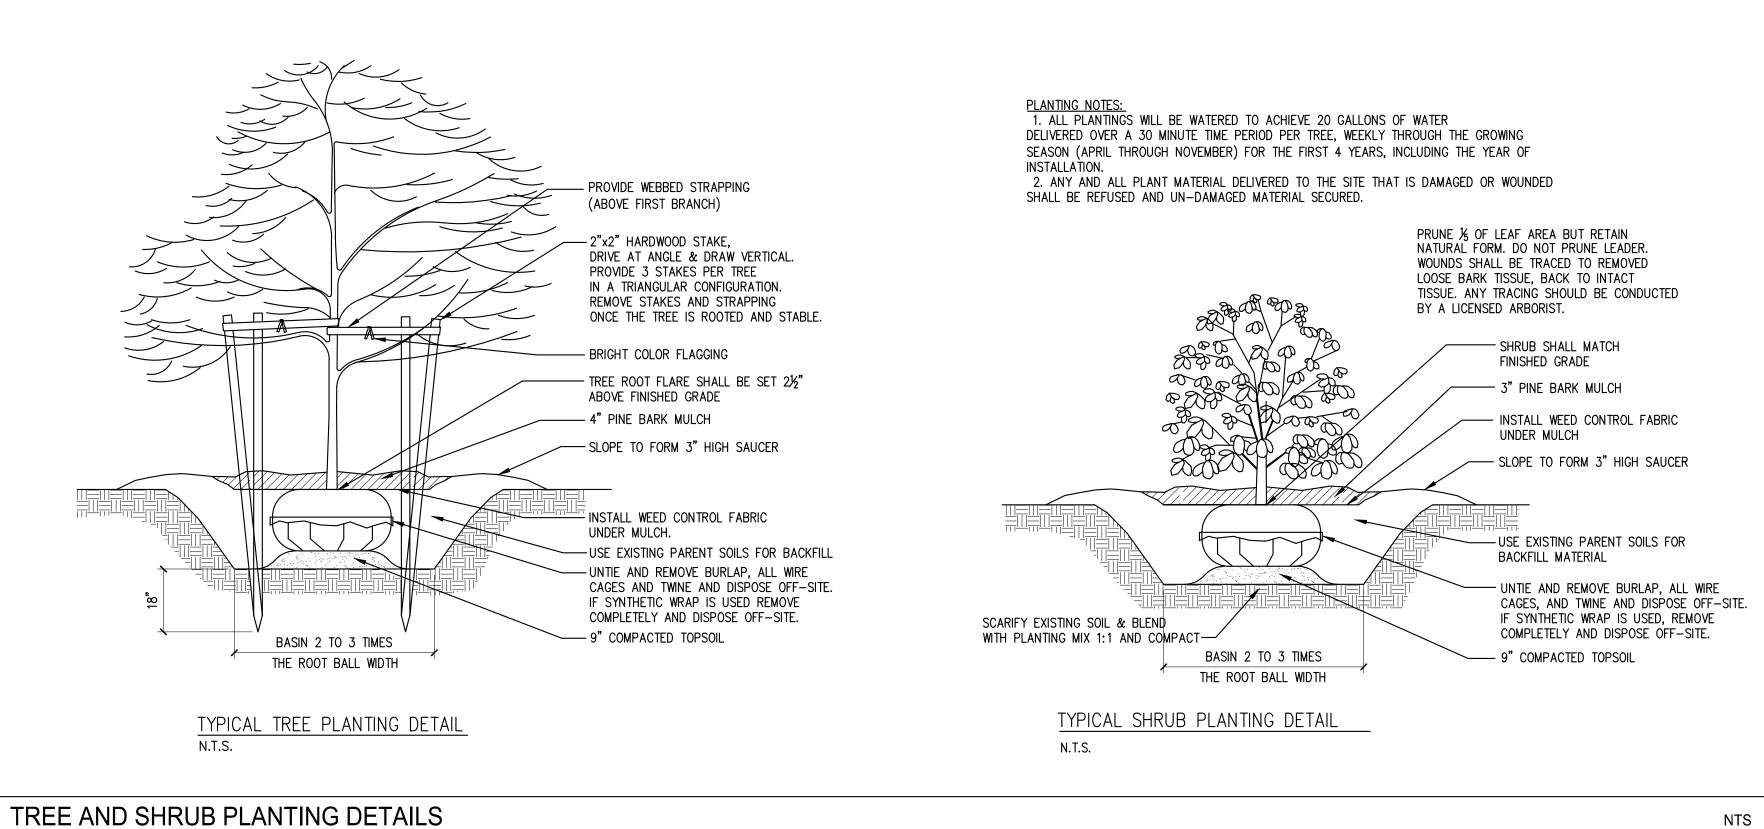


CASCO BAY ENGINEERING 424 Fore Street Portland, ME 04101 Phone 207.842.2800 Fax 207.842.2828 www.cascobayengineering.com CLIENT:

LANDMARX CONSTRUCTION 273 PRESUMPSCOT ST PORTLAND, ME 04103

NTS

STREET 5 MERRILL 5 MERRILL ST

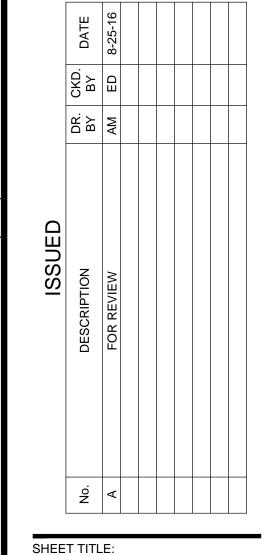

SITE DETAILS

DESIGNED:	ED
DRAWN:	AR
DATE:	8-8-16
PROJECT NUMBER:	16-127

C200