



3 THIRD FLOOR LIFE SAFETY  
 LS102 0 4'-0" SCALE: 1/4" = 1'-0"

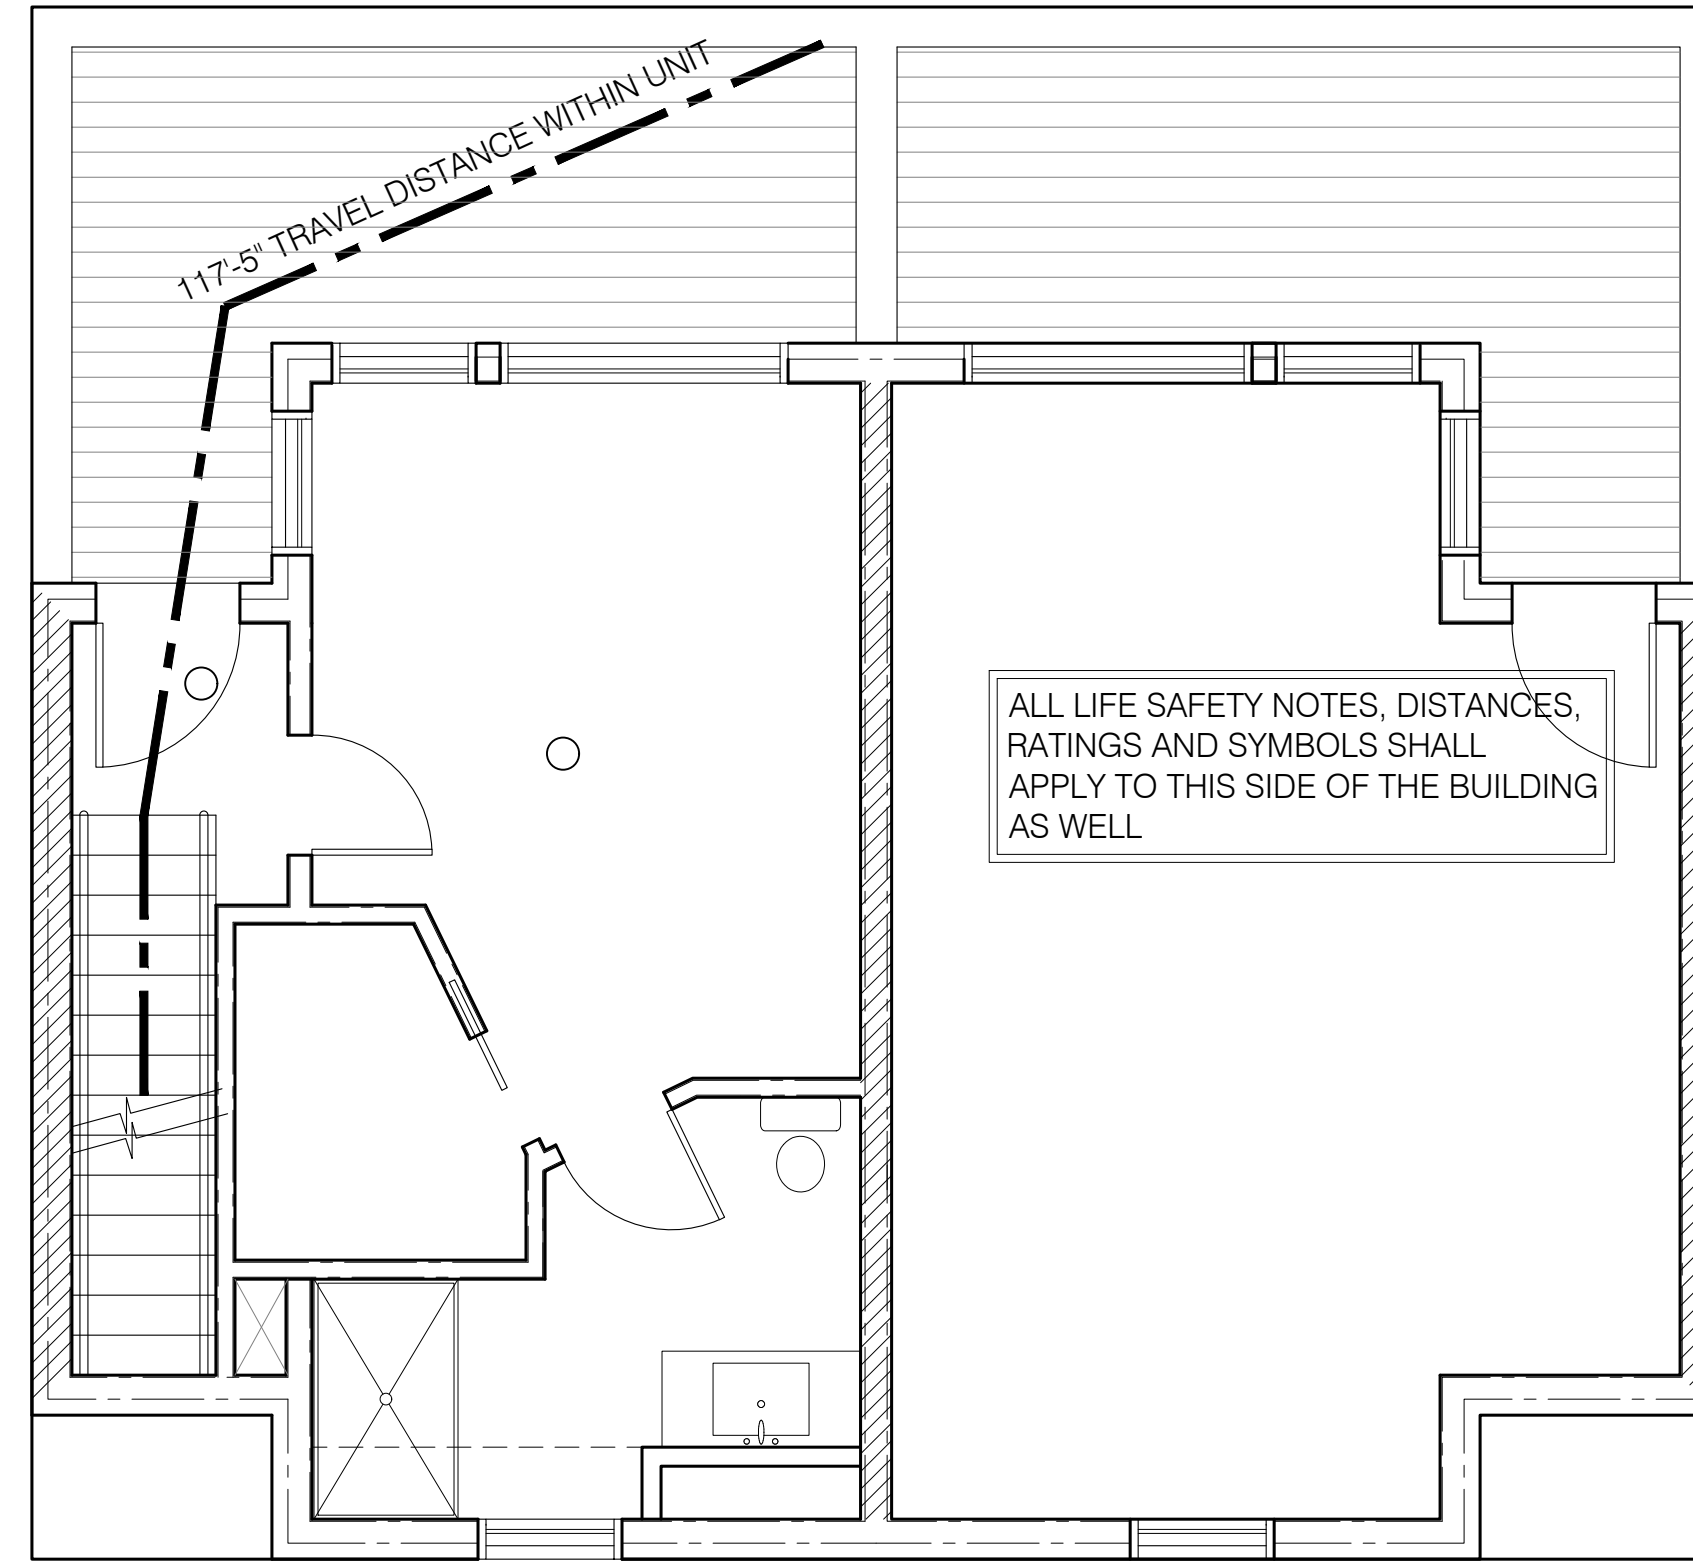


4 FOURTH FLOOR LIFE SAFETY  
 LS102 0 4'-0" SCALE: 1/4" = 1'-0"

**KEY**

- EXIT
- TRAVEL DISTANCE (DISTANCE LABELED ON PATH)
- SMOKE DETECTOR/ CO2 DETECTOR
- 1-HR RATED WALL ASSEMBLY
- PROVIDE 1-HR RATED CEILING

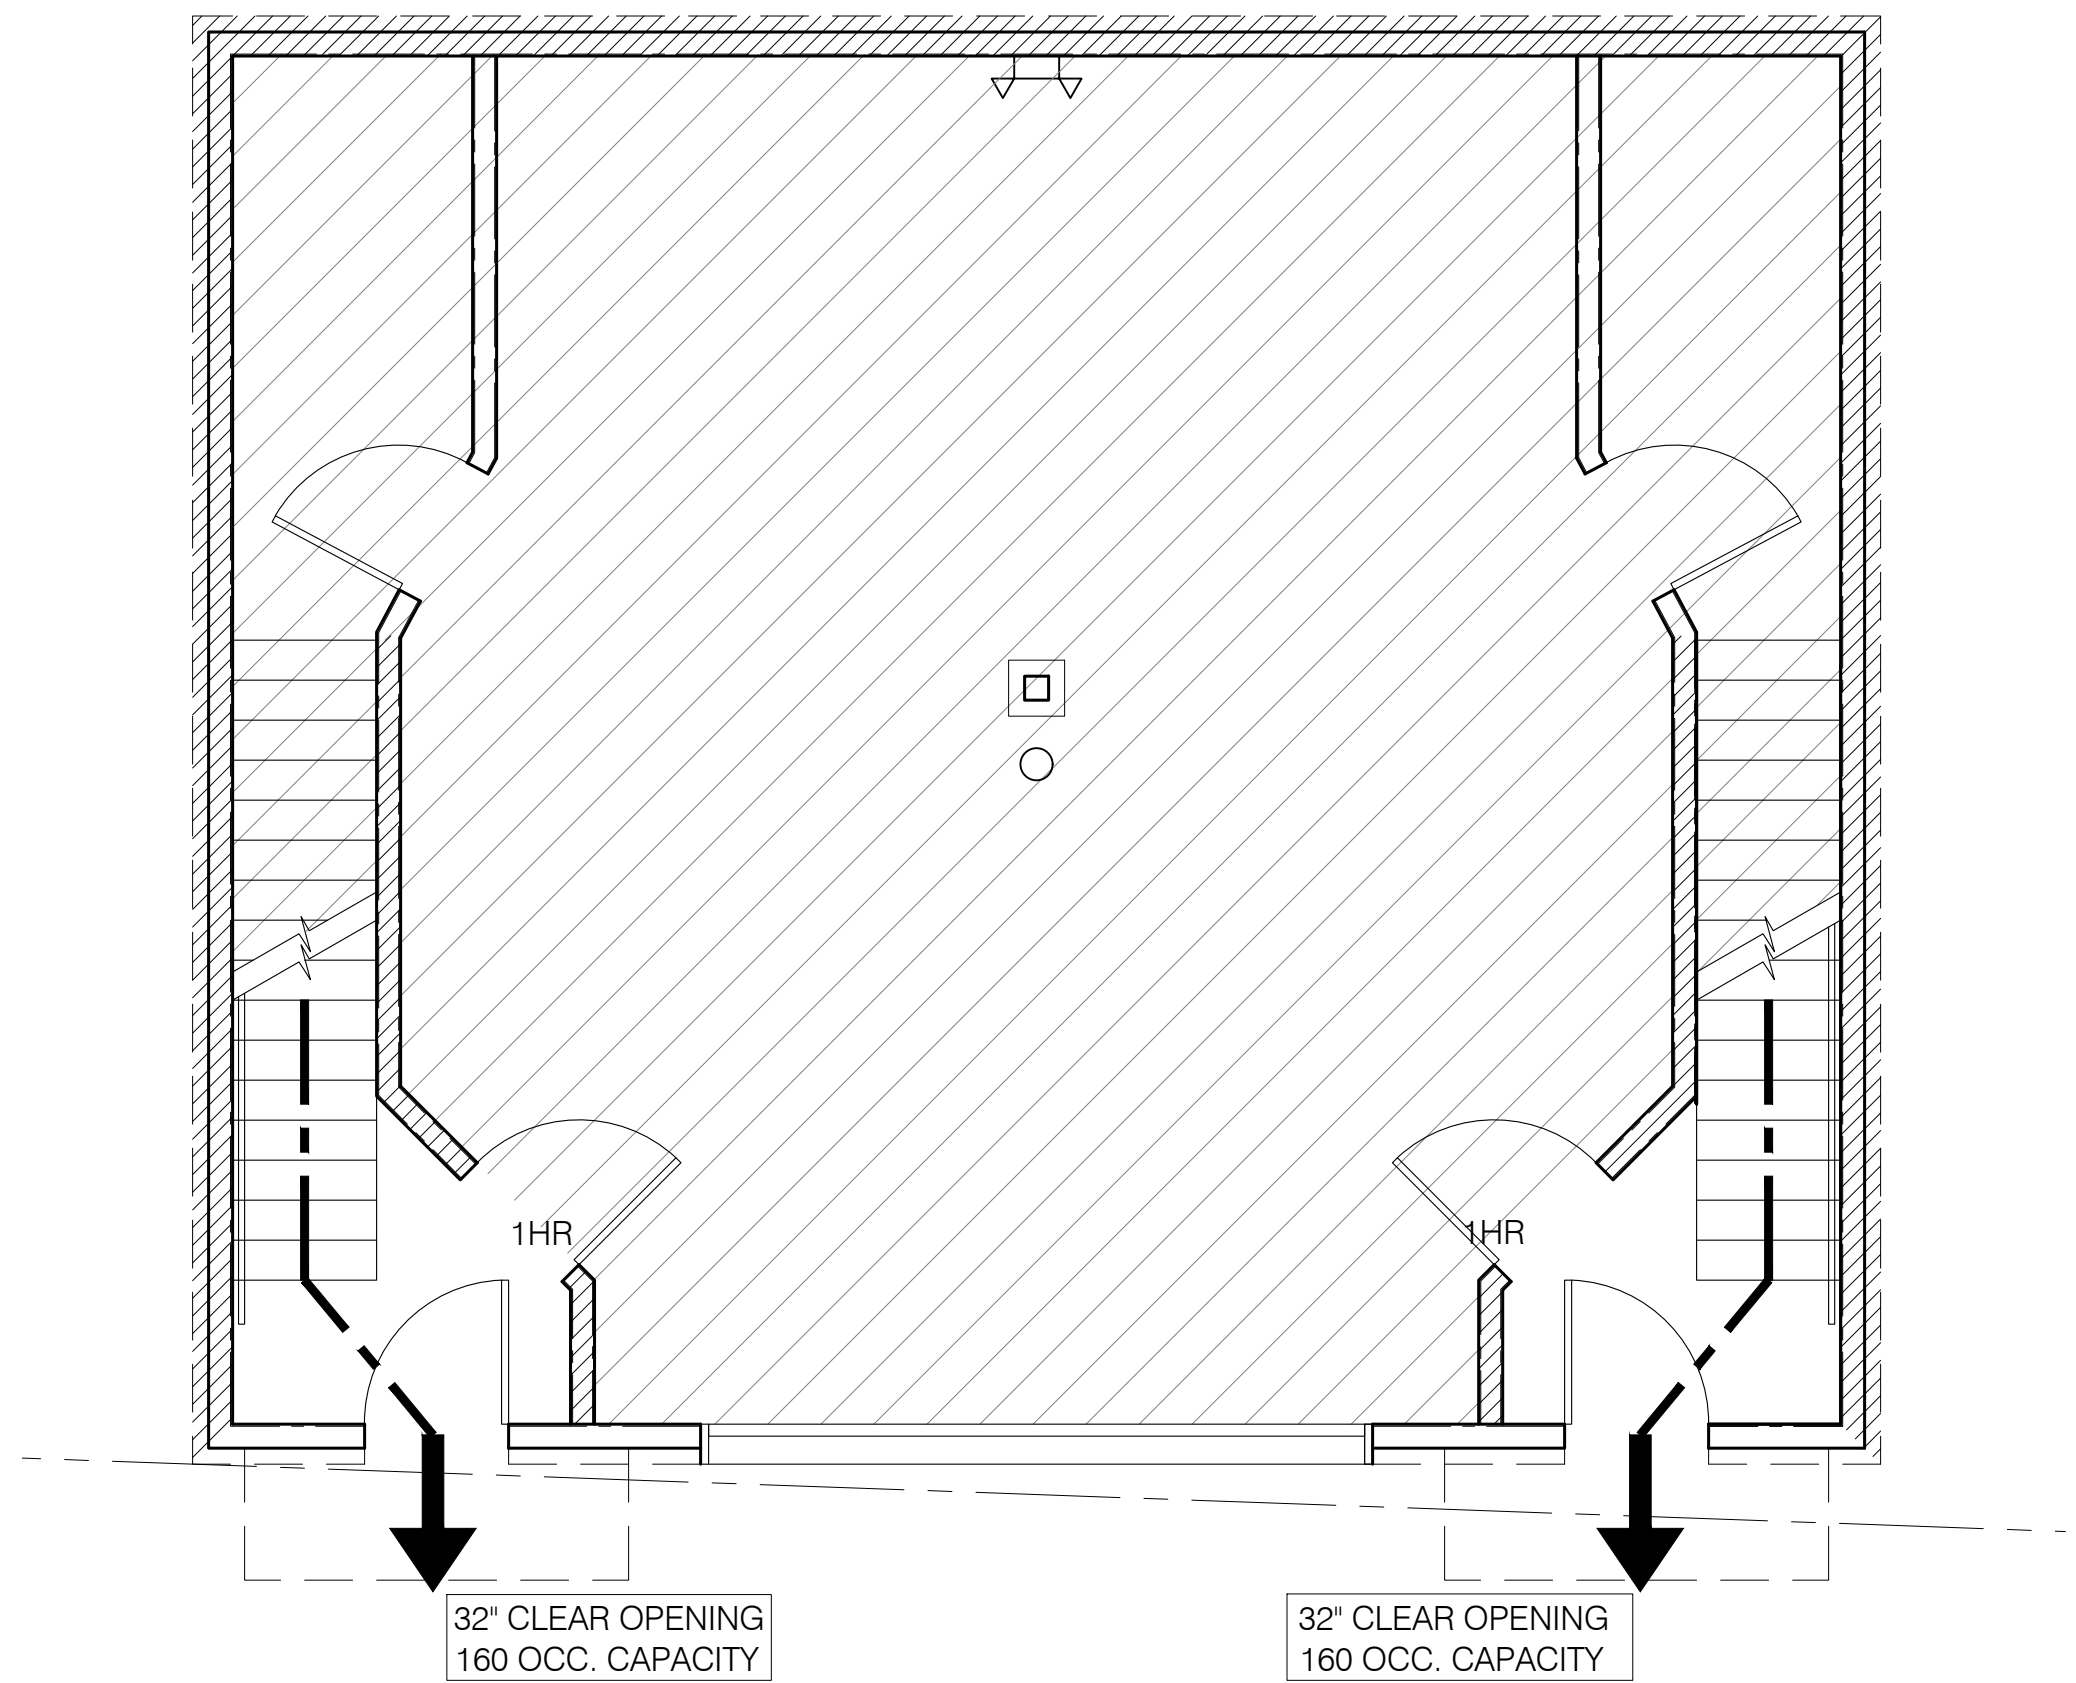

1 FIRST FLOOR LIFE SAFETY  
 LS102 0 4'-0" SCALE: 1/4" = 1'-0"

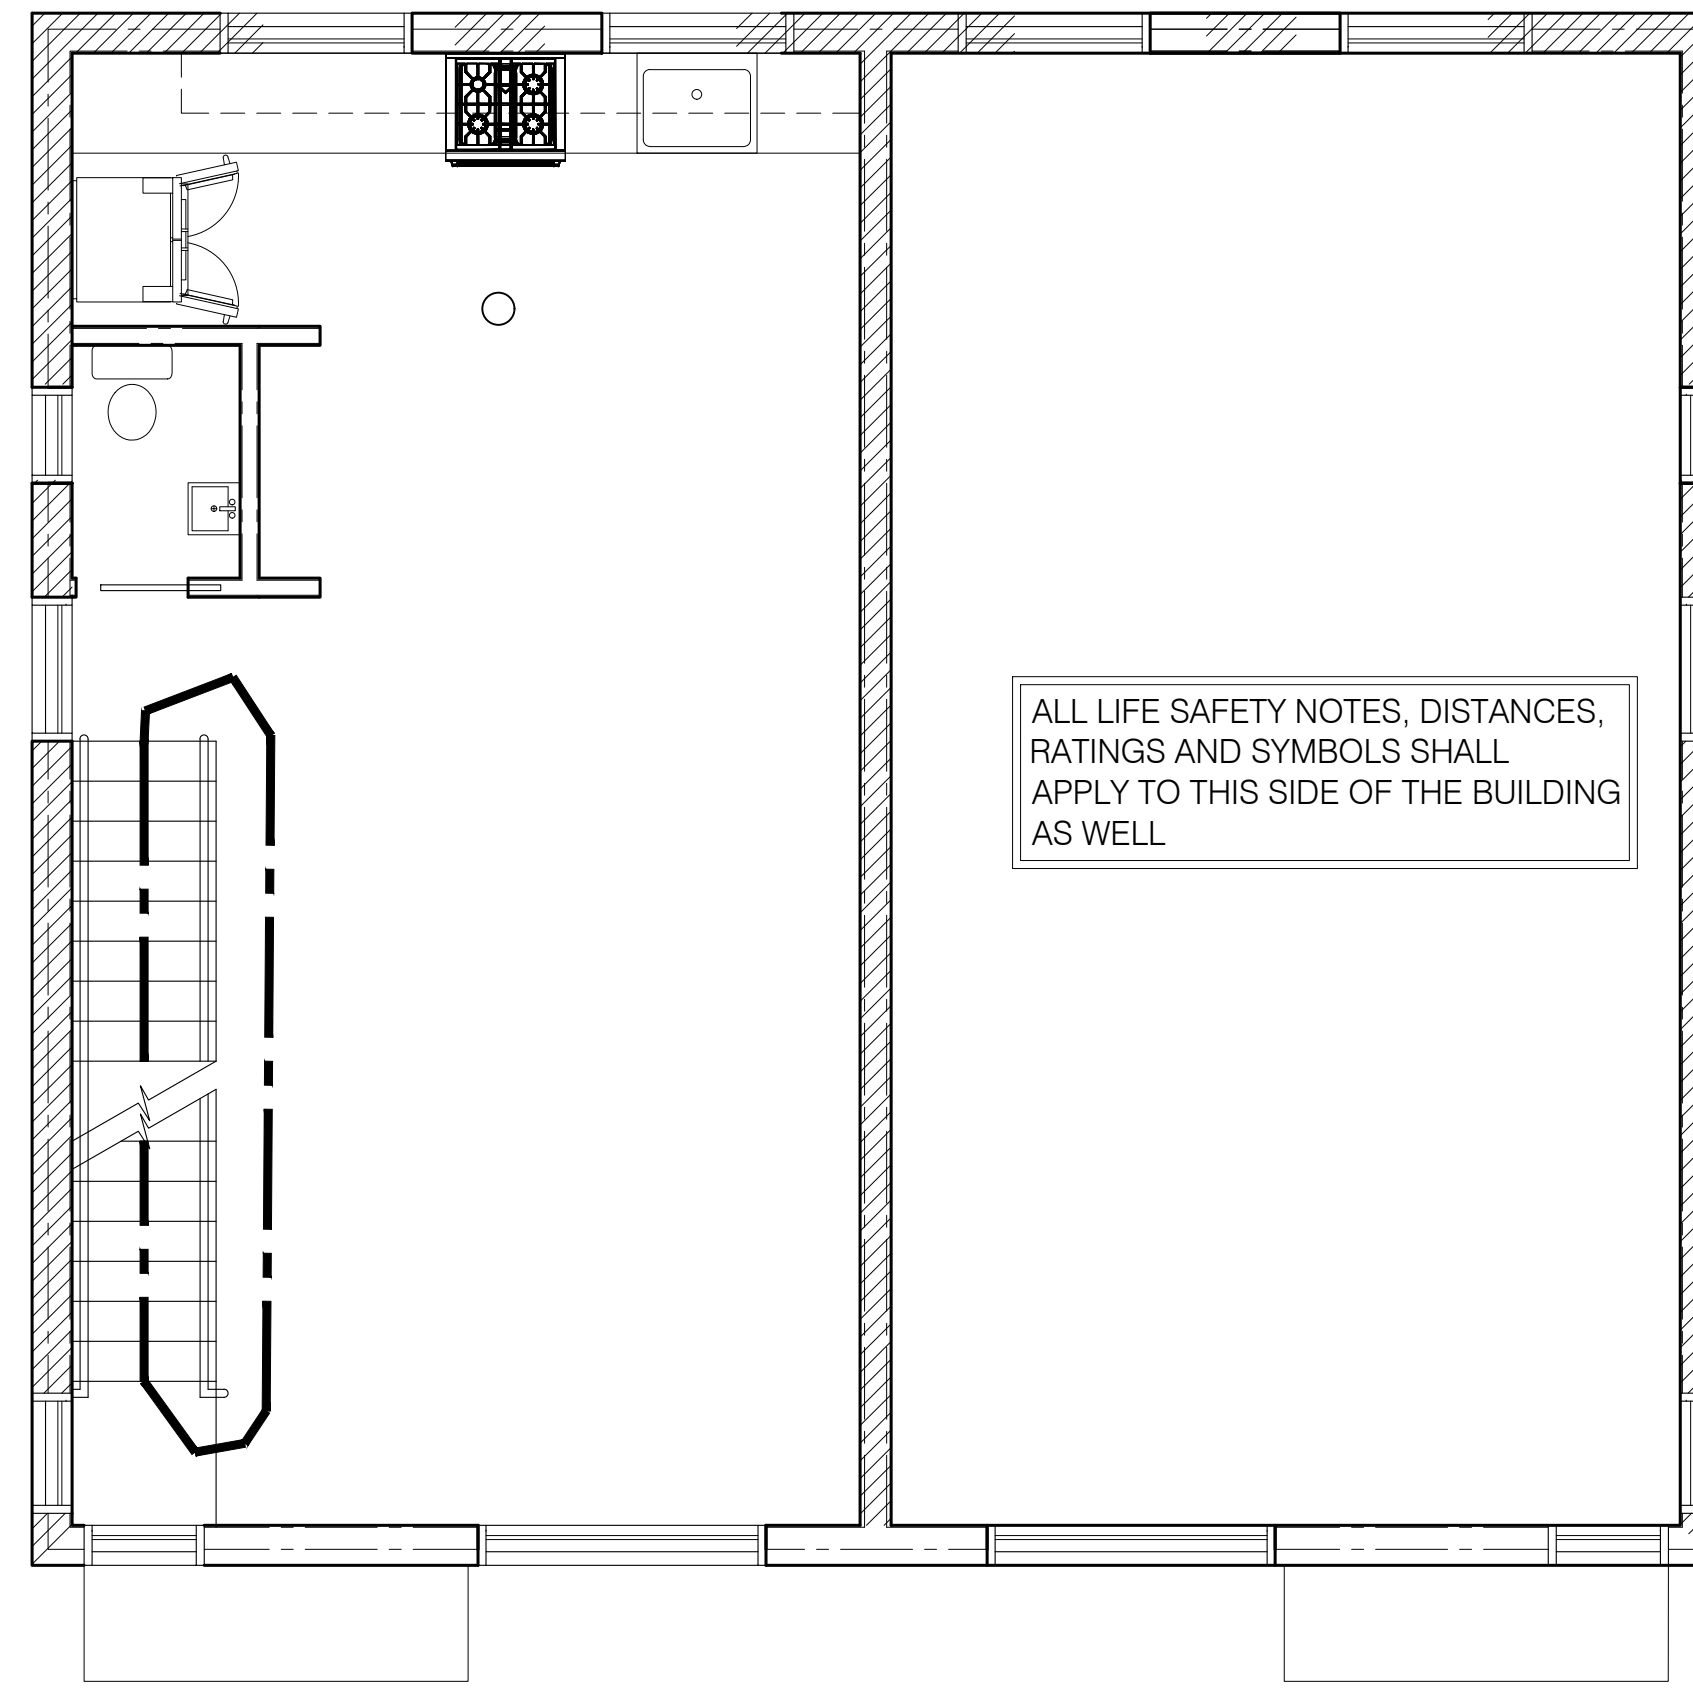

2 SECOND FLOOR LIFE SAFETY  
 LS102 0 4'-0" SCALE: 1/4" = 1'-0"

**Bild Architecture**  
 PO Box 8235  
 Portland, ME  
 04104  
 207.408.0168  
 evan@bildarchitecture.com

**5/8/17**  
 EVAN A. CARROLL  
 No. 3687  
 STATE OF MAINE

PROJECT NO. **17002**  
 PROJECT NAME **5 MERRILL STREET PORTLAND, ME 04101**

REVISIONS

1	
2	
3	
4	
5	

**PERMIT SET**  
 NOT FOR CONSTRUCTION

DRAWN BY **AEW/KBS**  
 SHEET TITLE **LIFE SAFETY PLAN**

ISSUE DATE **5/8/17**  
 SHEET SCALE **1/4" = 1'-0"**

**LS**

**102**