



No.	Name	Date

DEMOLITION KEY NOTE LEGEND	
#	MATERIAL/NOTE
D1	REMOVE WINDOW, FRAME, WEIGHT POCKET AND INTERIOR TRIM. ROUGH FRAMING TO REMAIN
D5	REMOVE DOOR, FRAME AND TRIM. DISCARD
D7	DEMO WALL AS INDICATED
D10	REMOVE BUILT-IN CASEWORK/CABINETS
D13	REMOVE BRICK CHIMNEY/FIREPLACE
D15	REMOVE WALLPAPER
D16	REMOVE WALLPAPER FROM CEILING
D21	REMOVE CARPET AND PAD
D22	REMOVE CARPET, PAD, AND WOOD UNDERLAYMENT
D23	REMOVE CARPET, PAD, AND VINYL SHEET
D24	REMOVE SHEET VINYL AND WOOD UNDERLAYMENT


REMOVE ALL WINDOWS AND PREPARE FOR REPLACEMENT UNLESS NOTED OTHERWISE

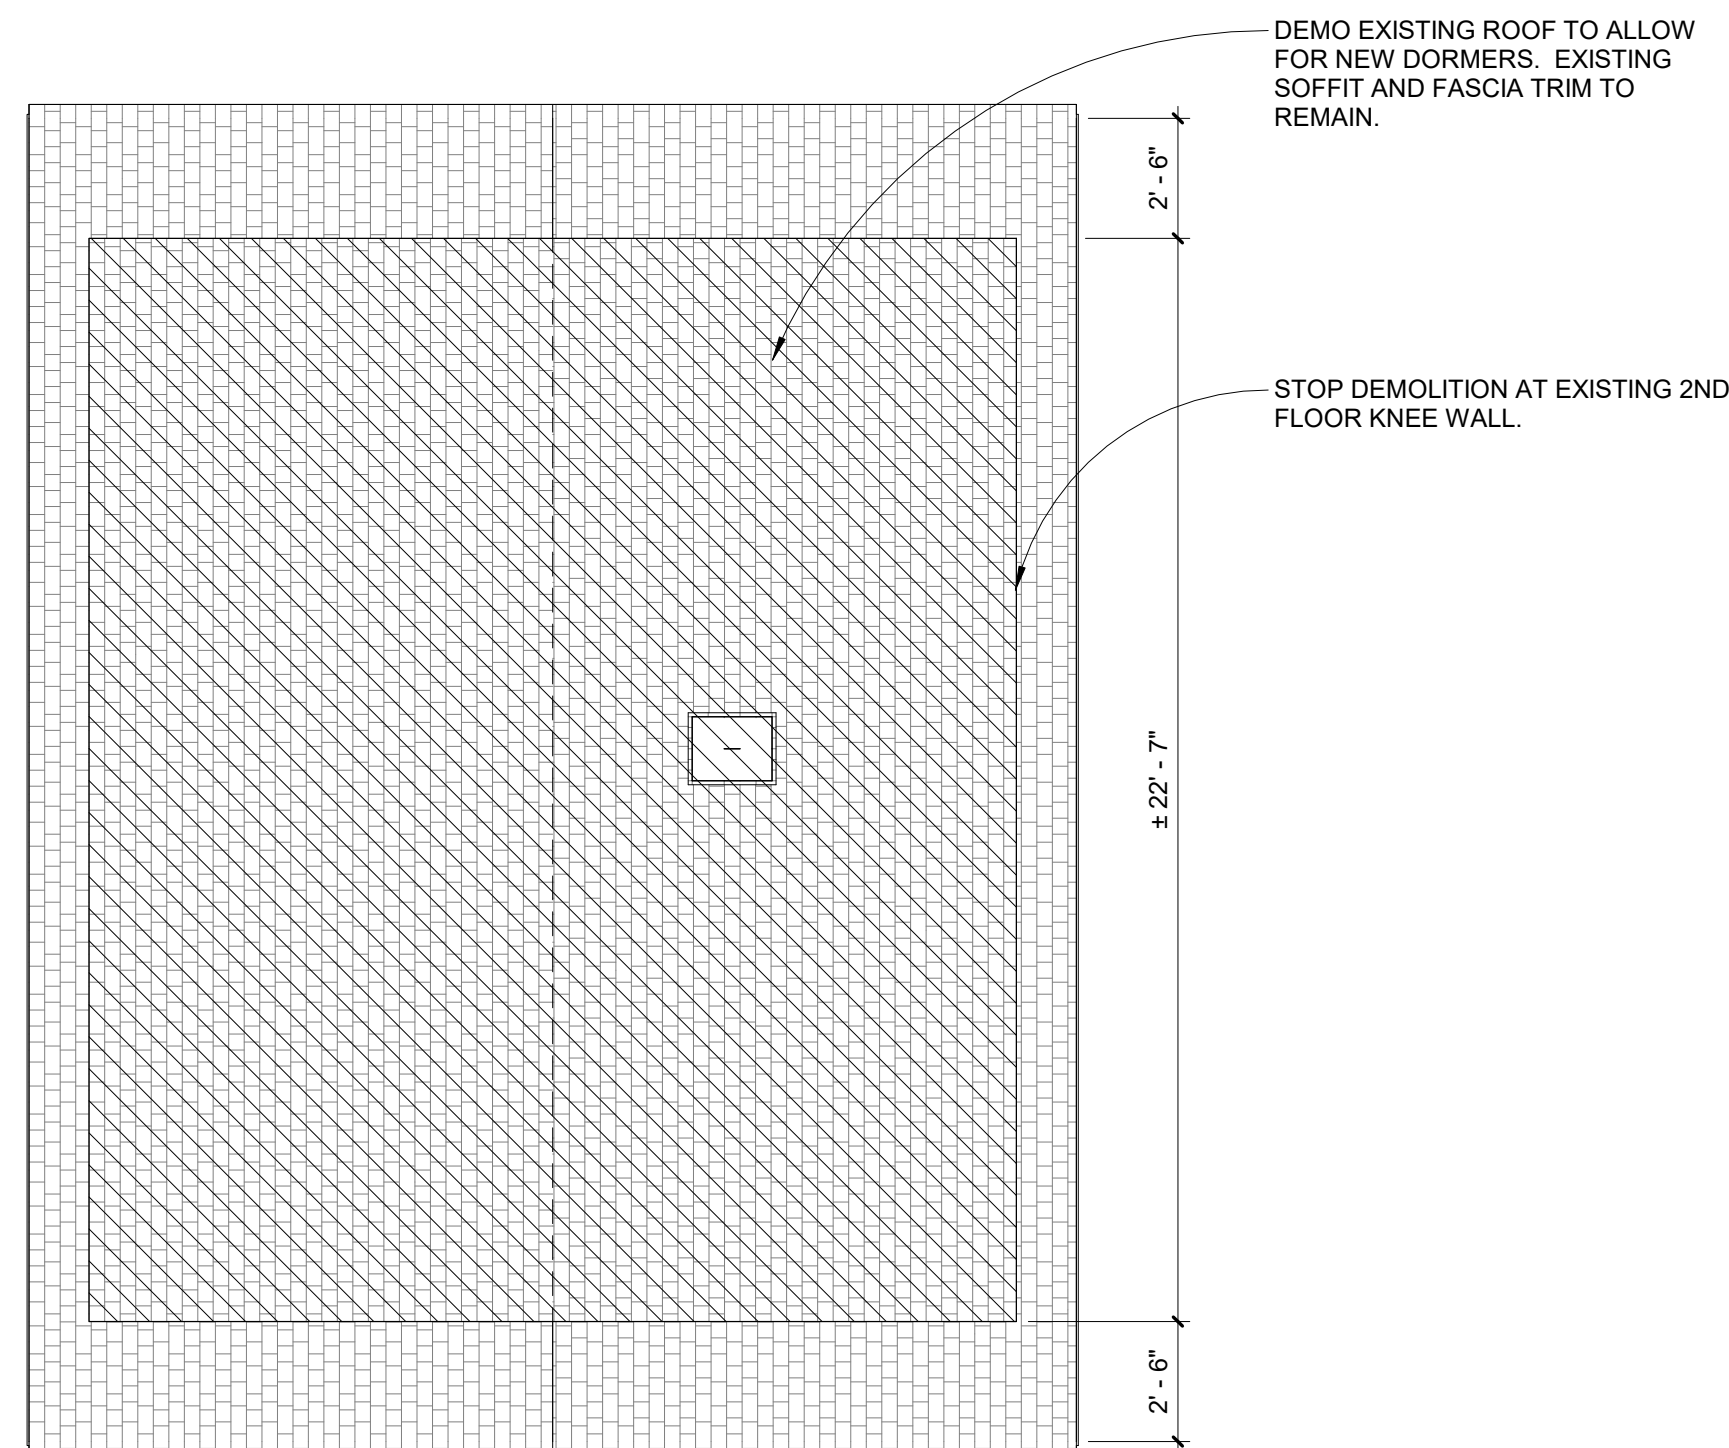


4 Roof Demo Plan
1/4" = 1'-0"

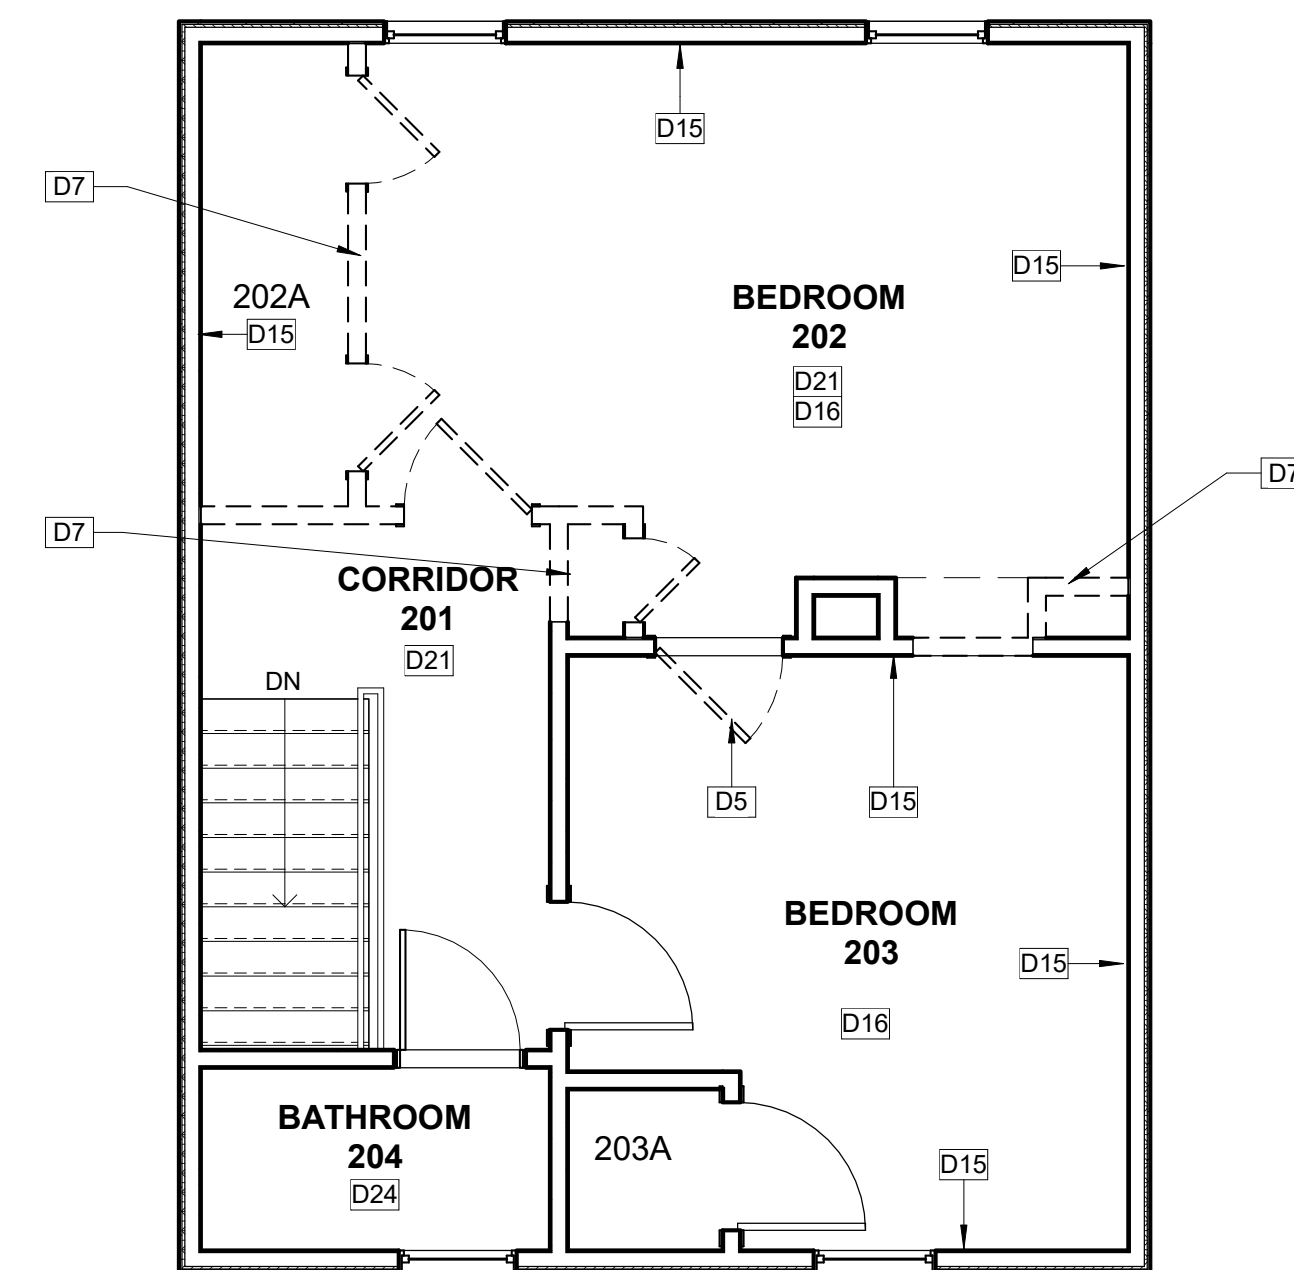

3 Level 02 Demo Floor Plan
1/4" = 1'-0"

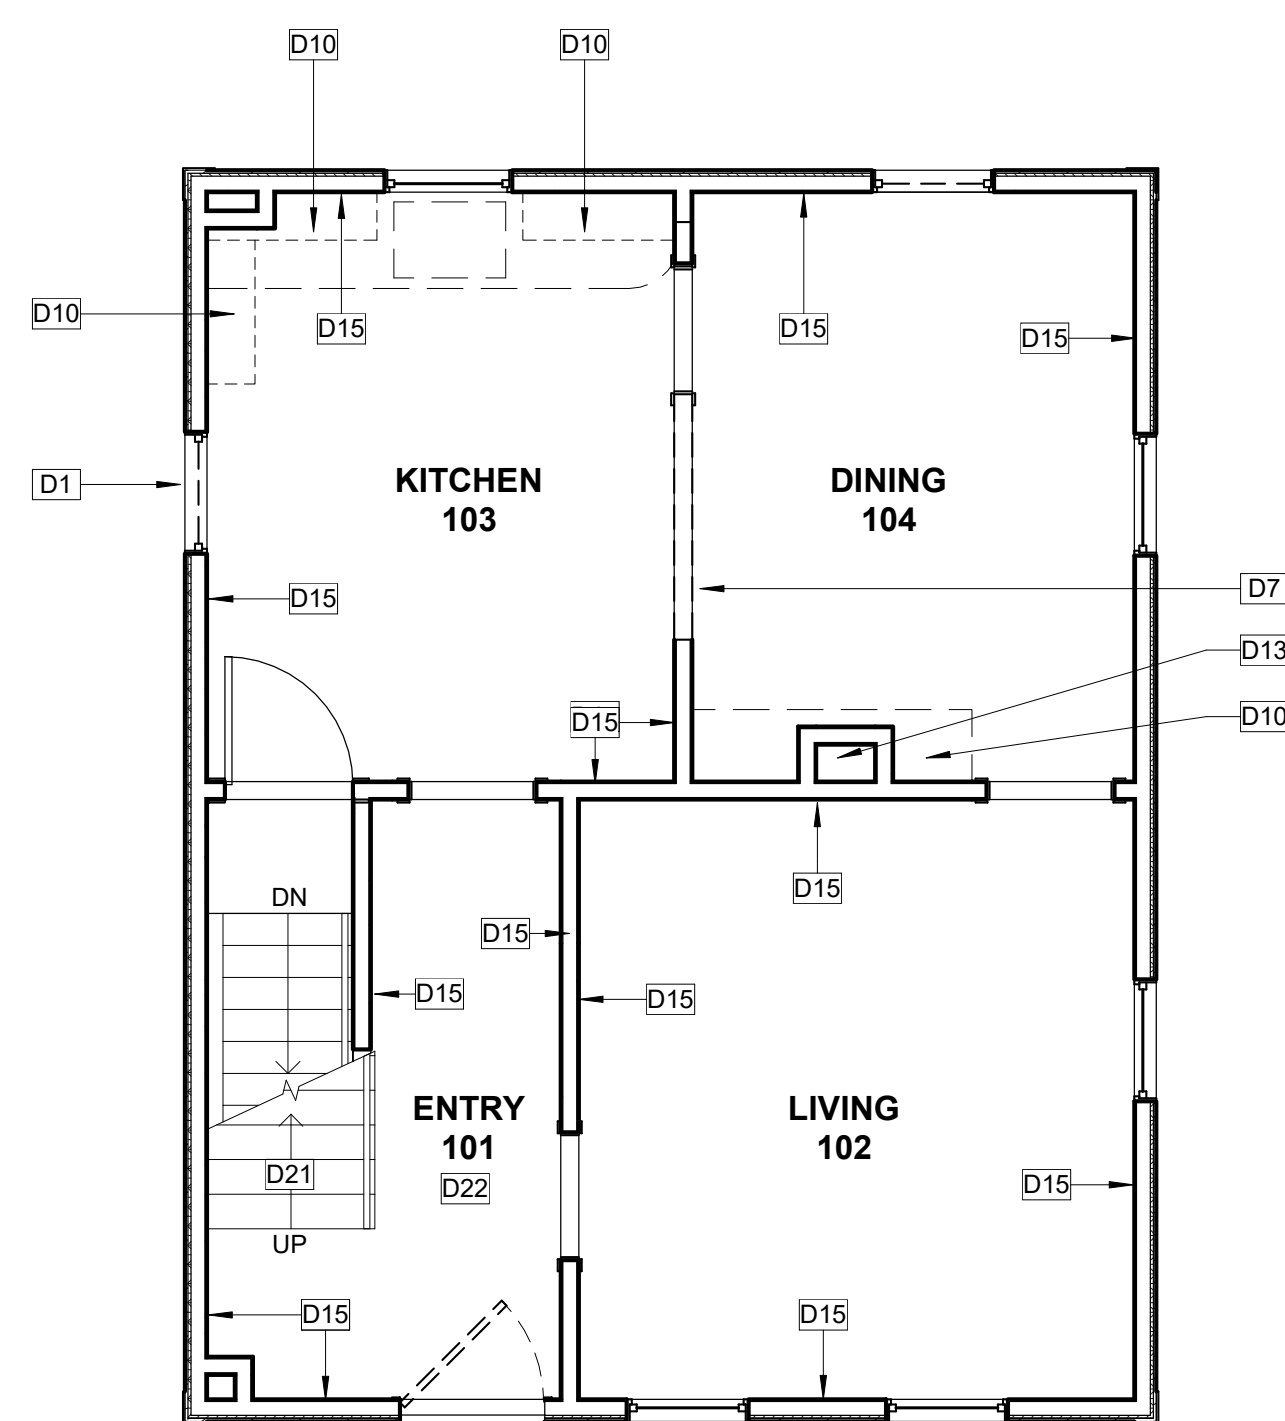

2 Level 01 Demo Floor Plan
1/4" = 1'-0"

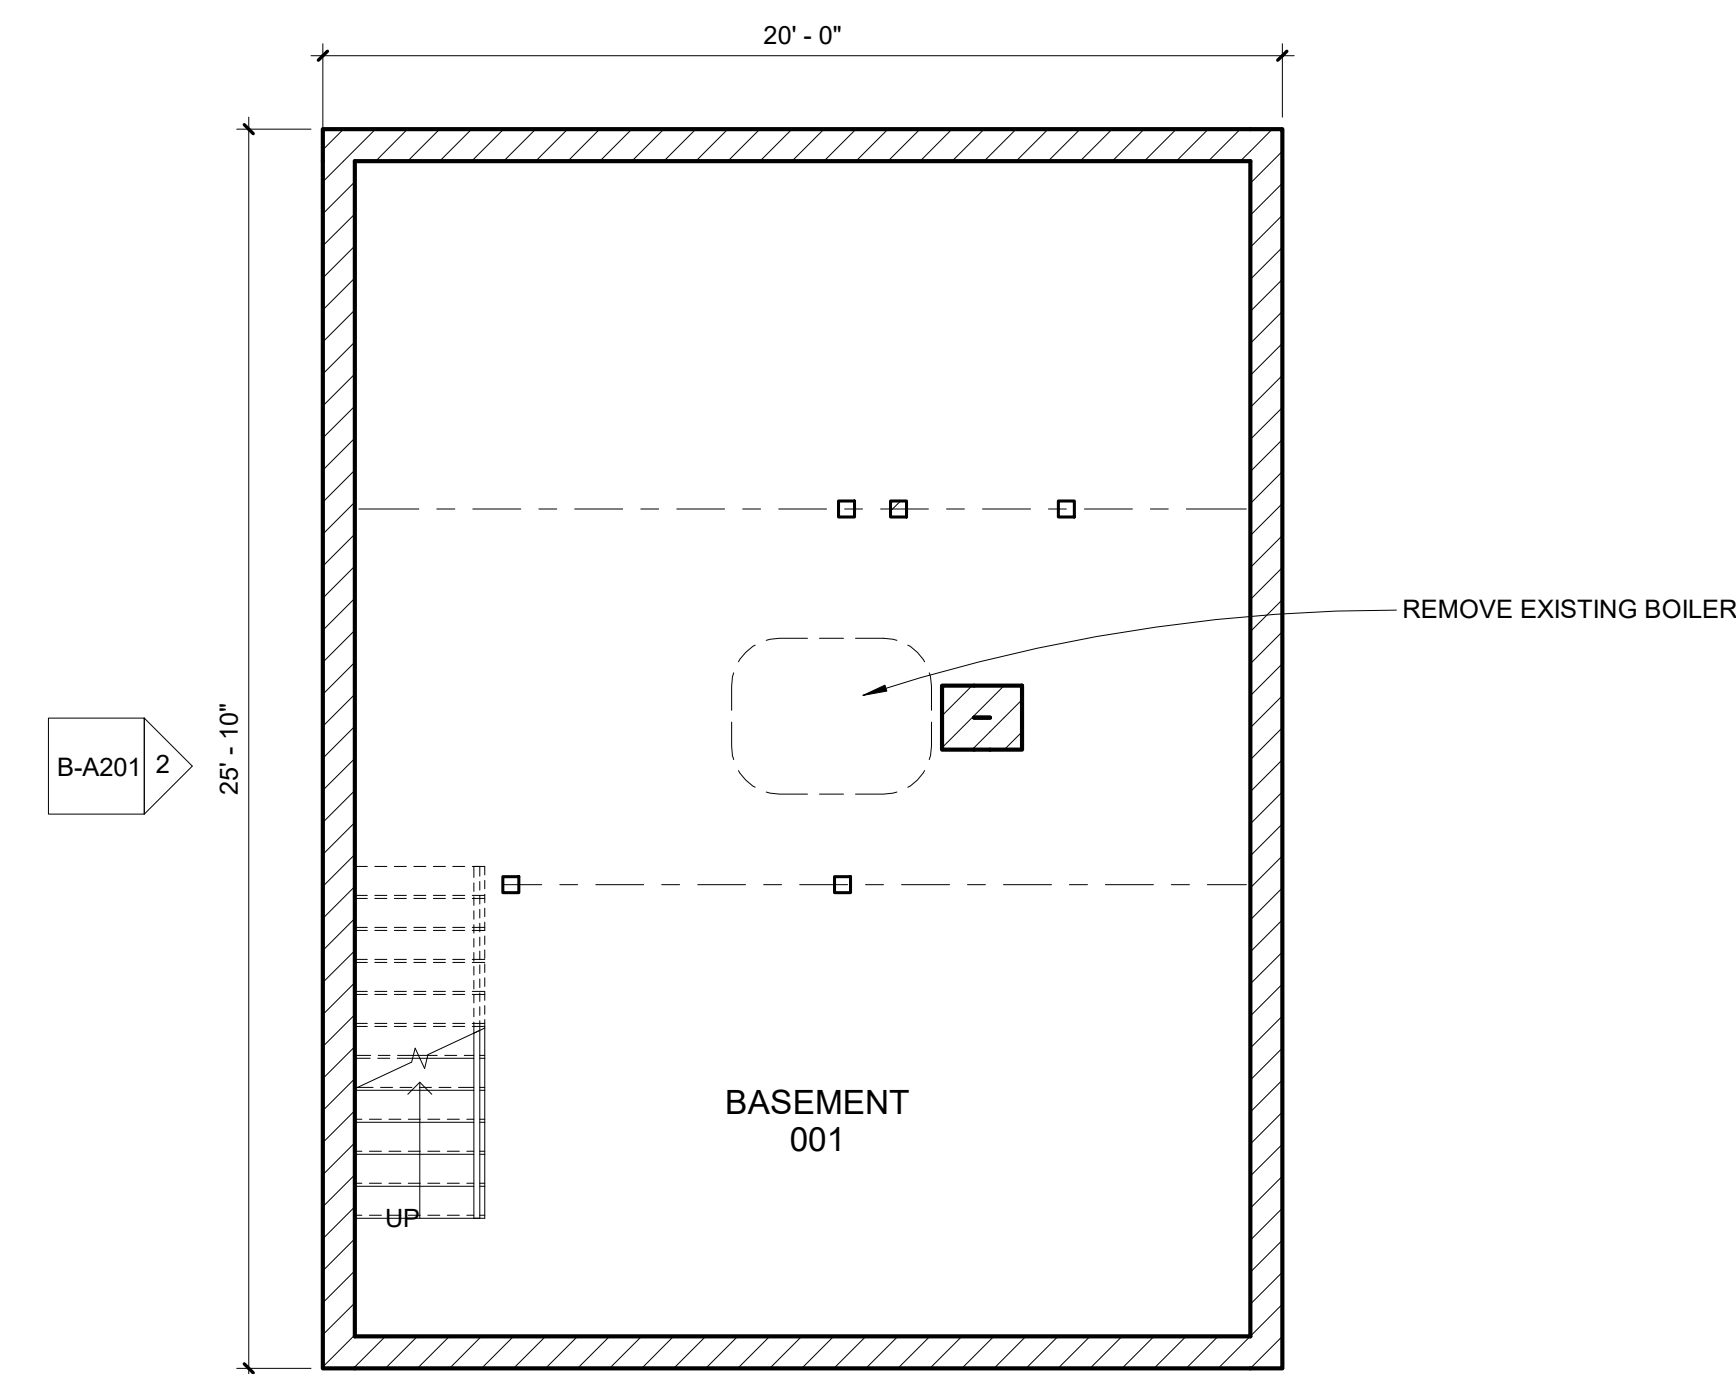

1 Basement Floor Plan
1/4" = 1'-0"