



No.	Name	Date

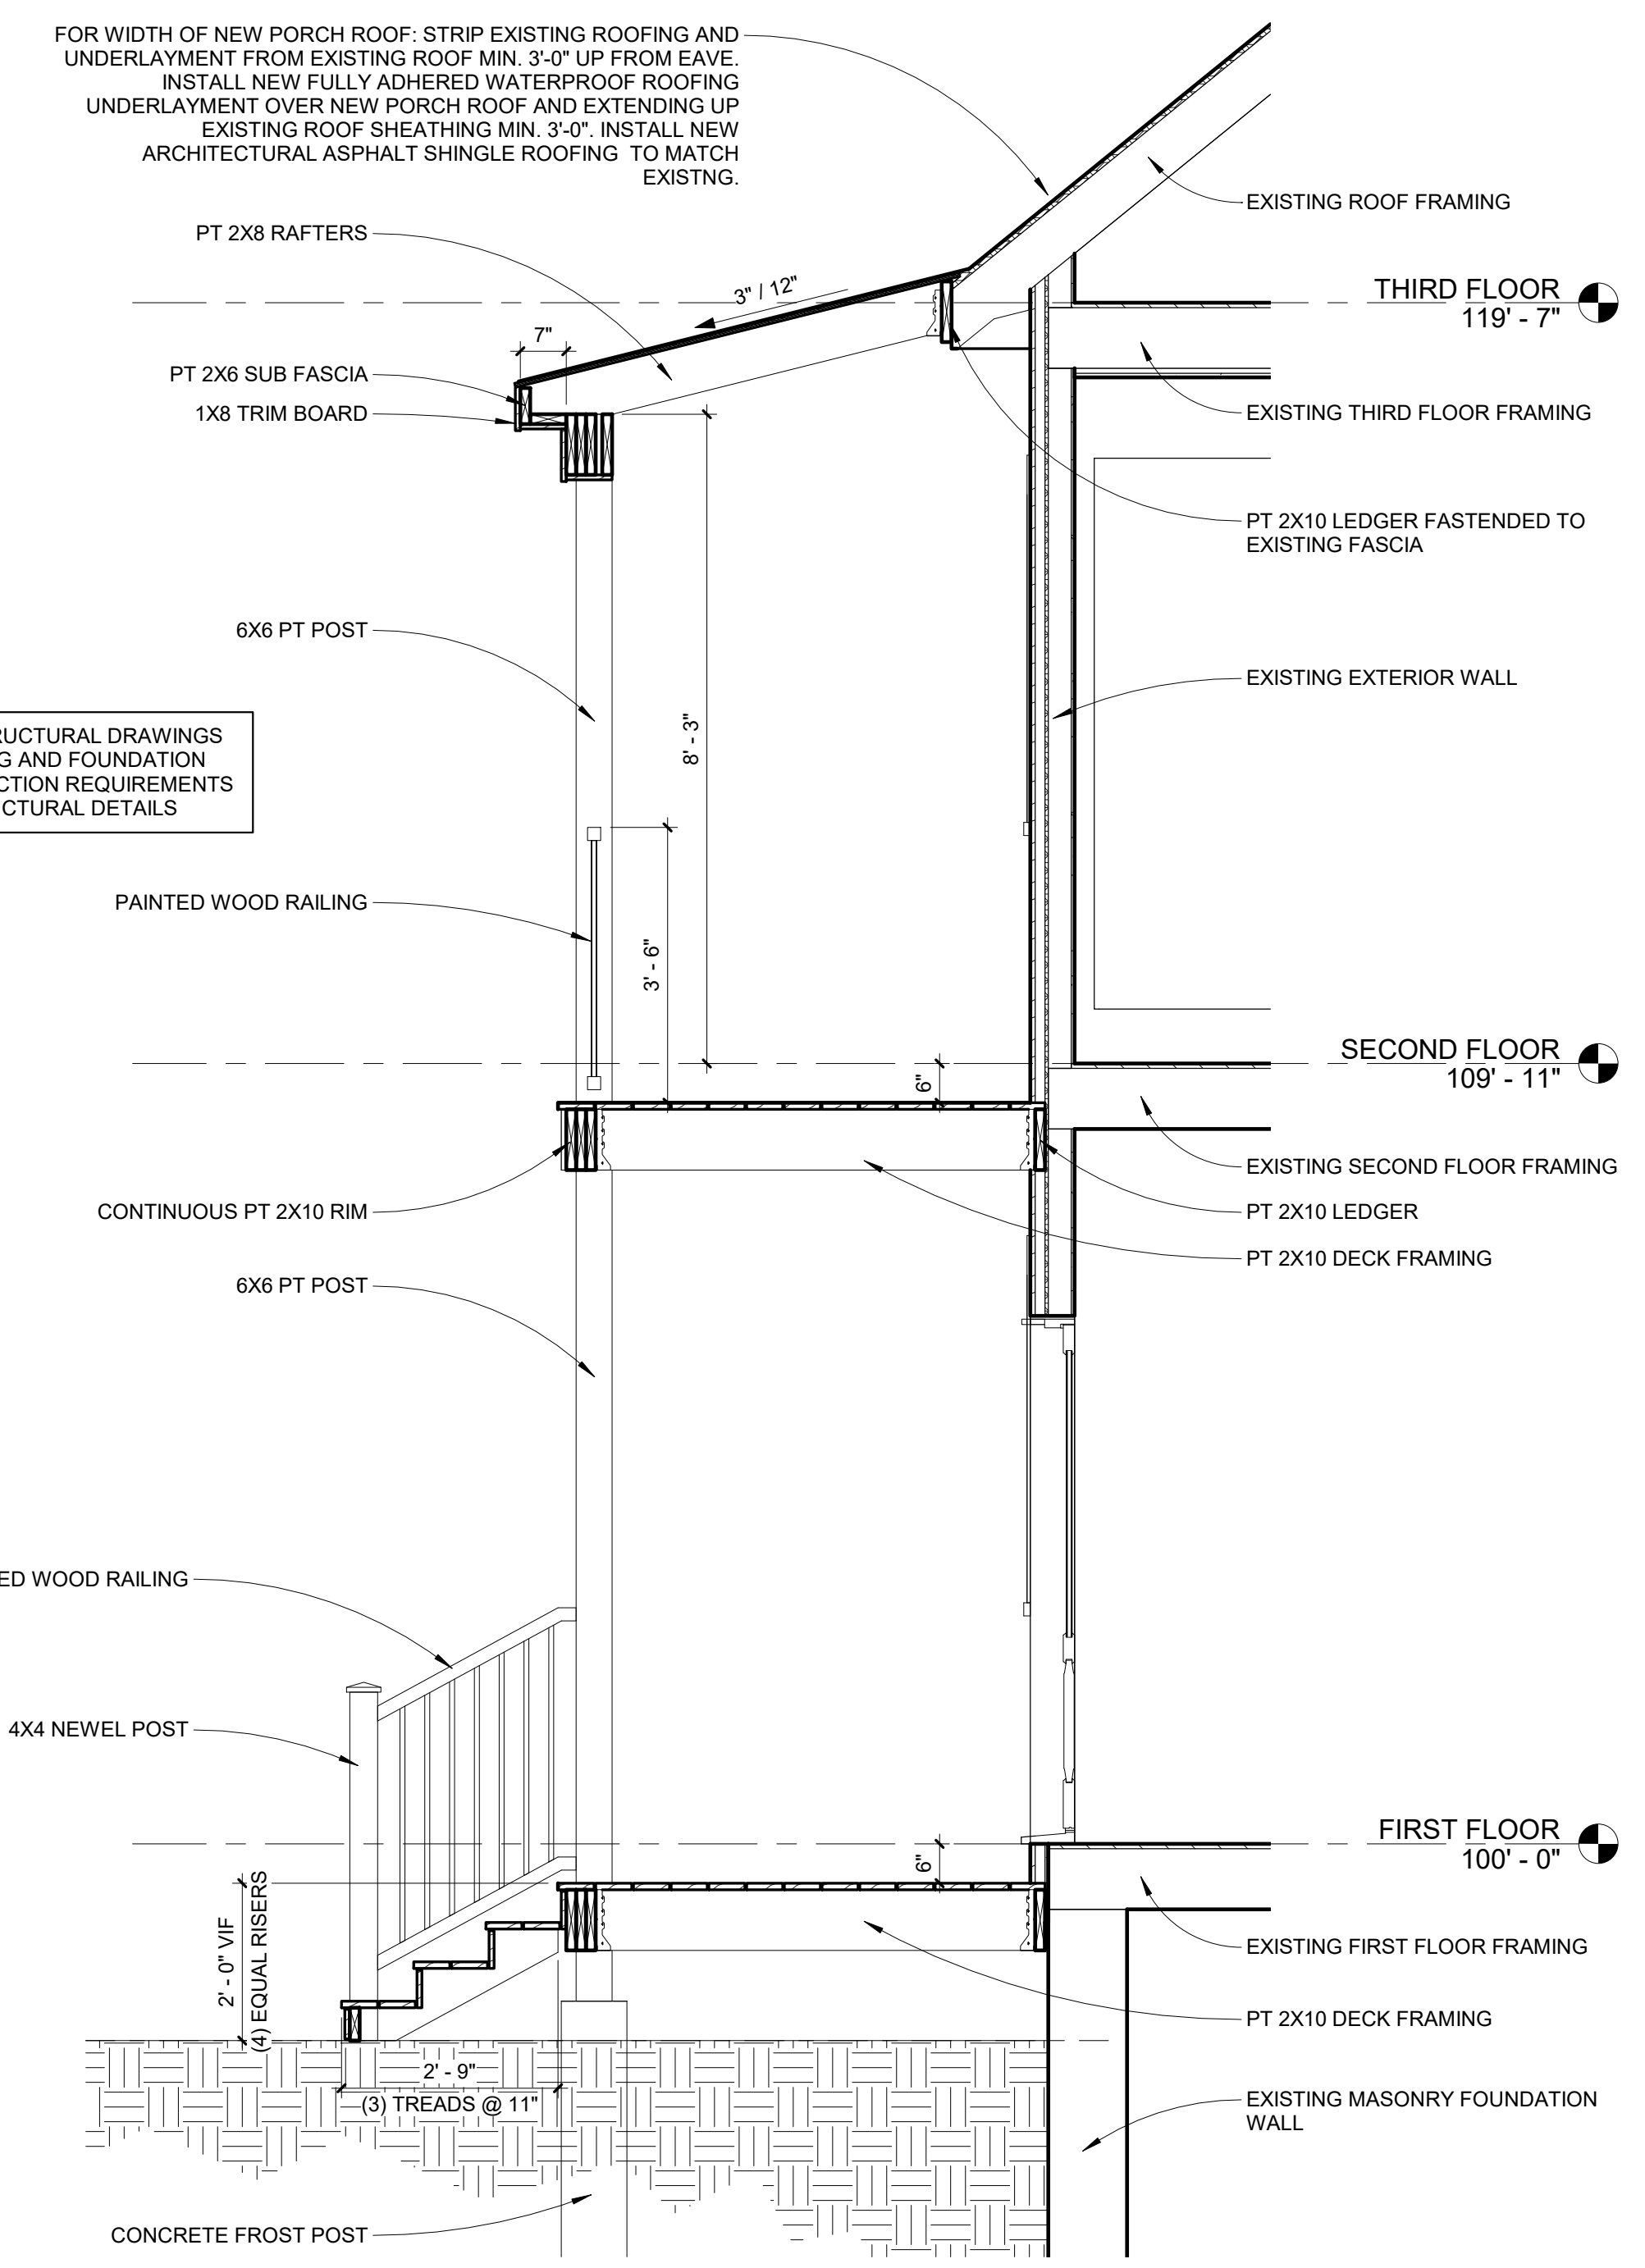


1 REAR PORCH SECTION  
 1/2" = 1'-0"

REFER TO STRUCTURAL DRAWINGS FOR FRAMING AND FOUNDATION PLANS, CONNECTION REQUIREMENTS AND STRUCTURAL DETAILS

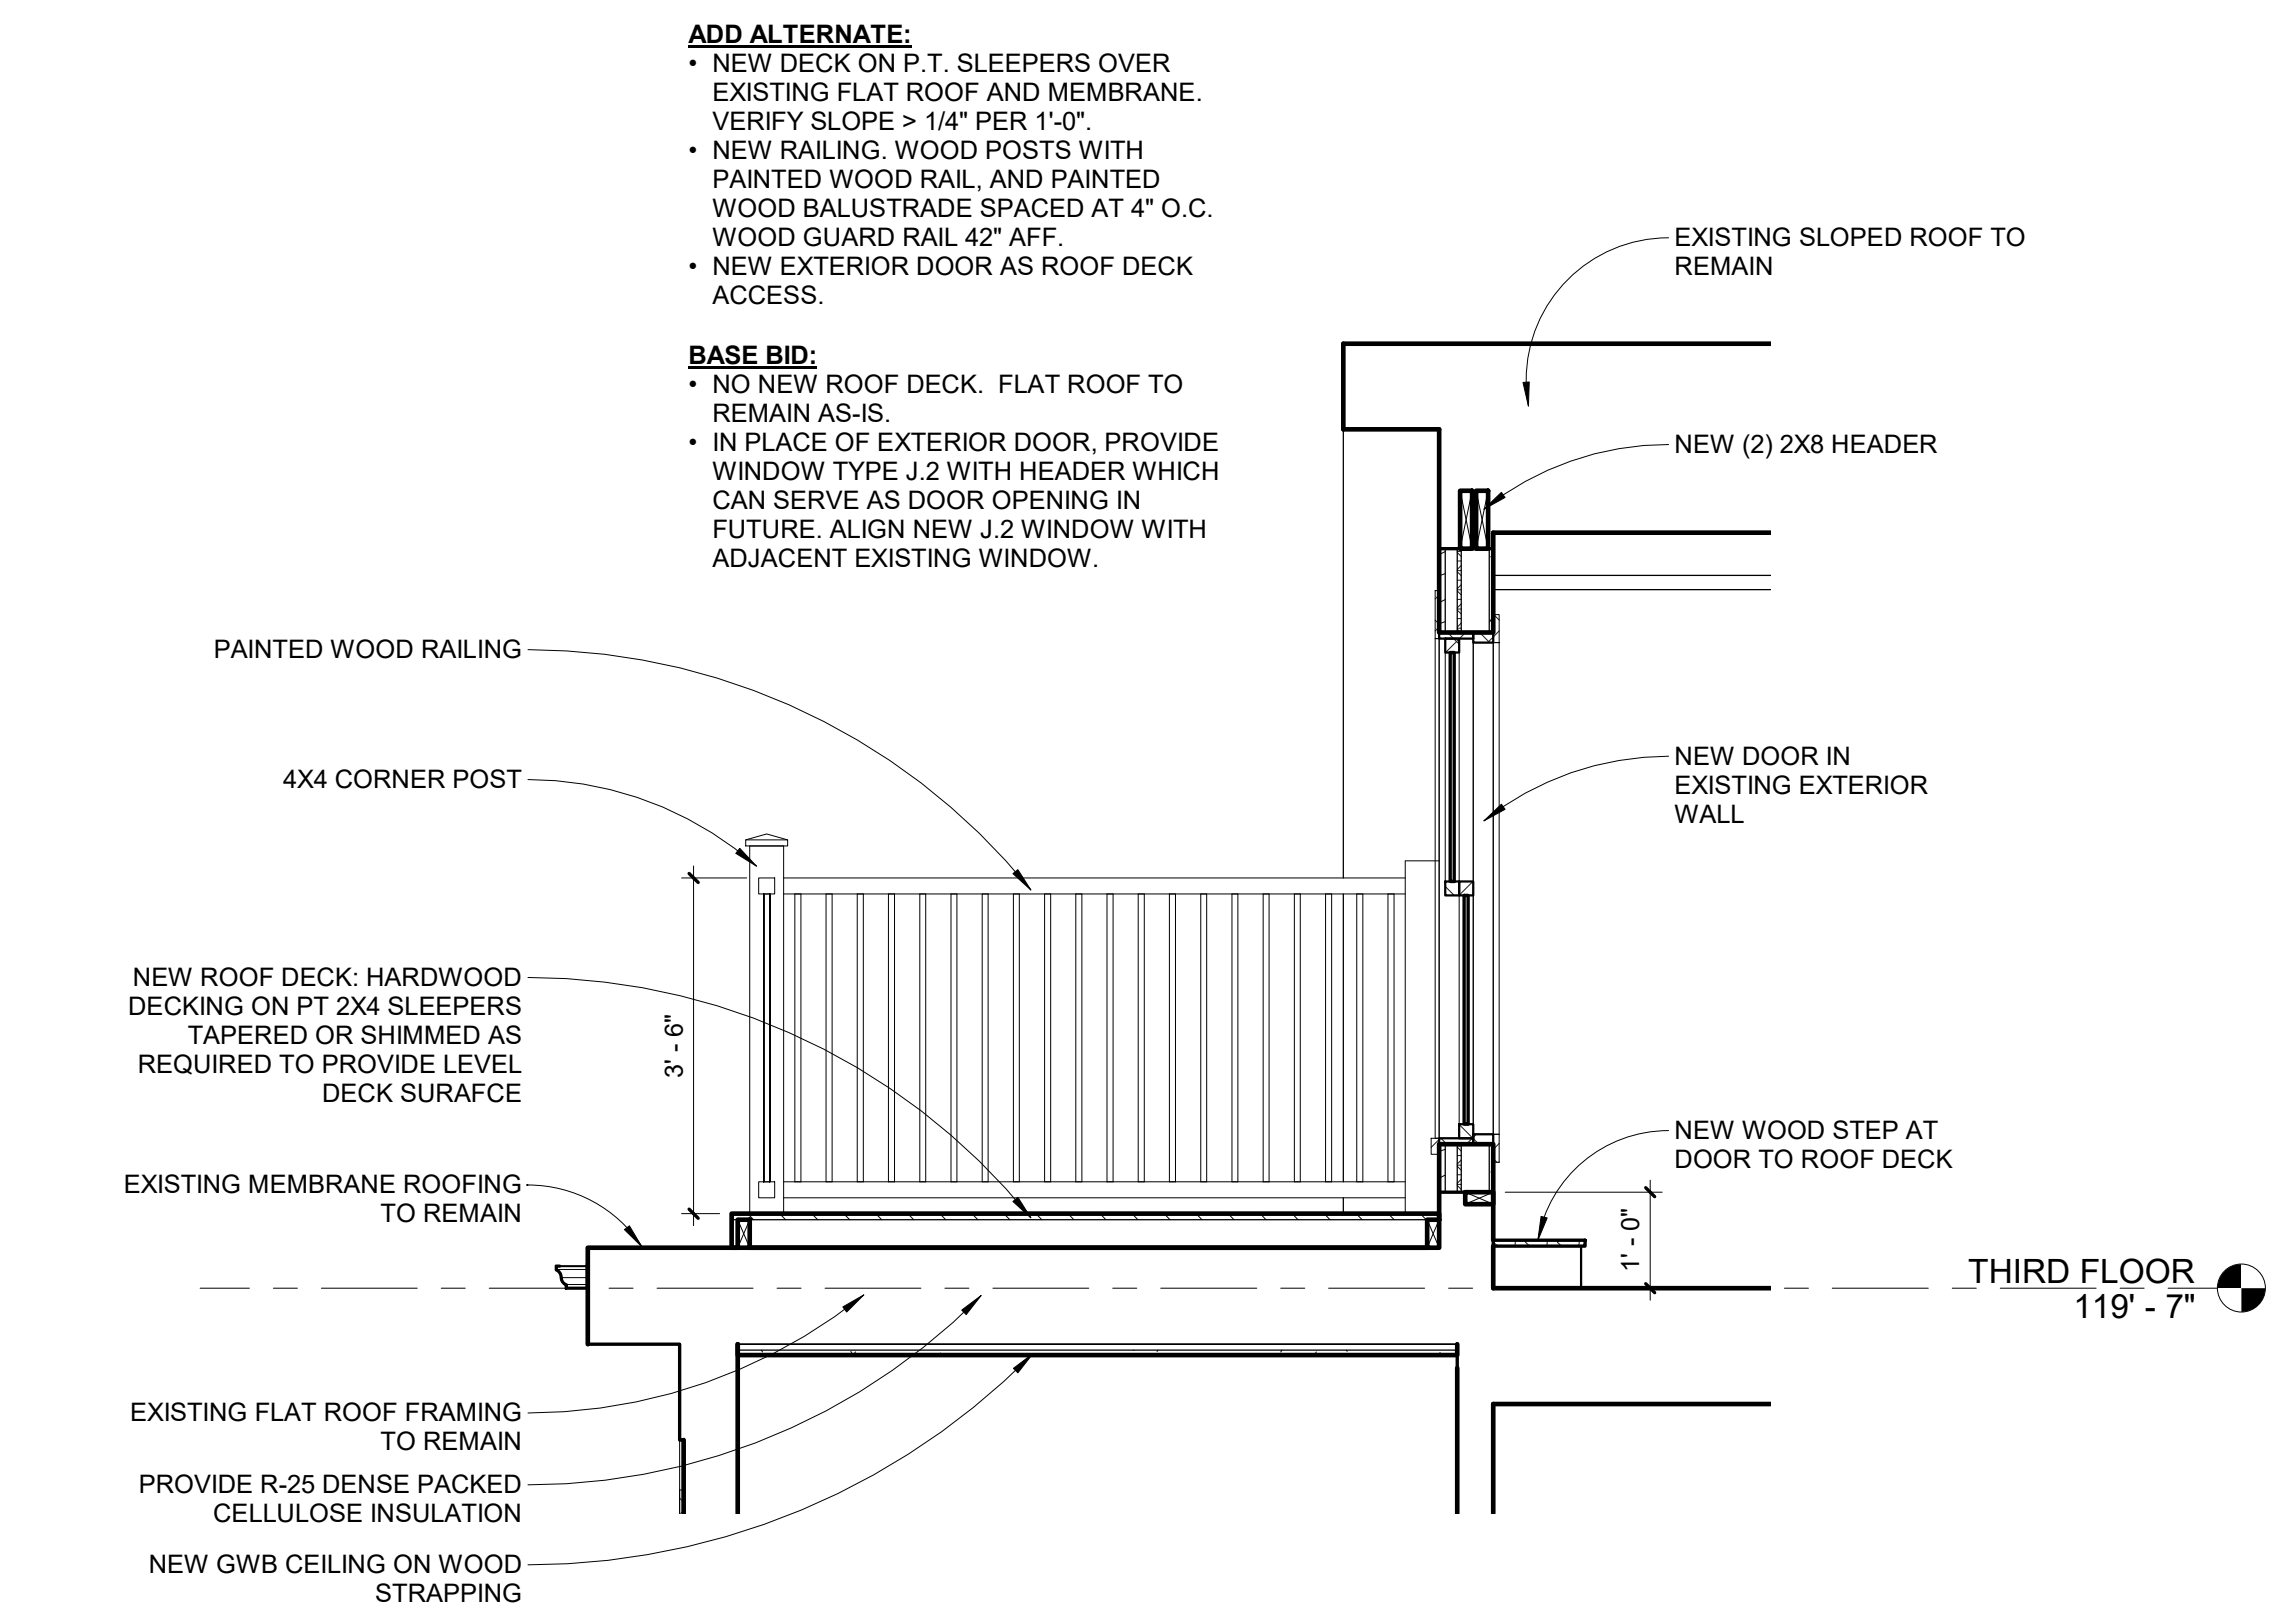

3 ROOF DECK SECTION  
 1/2" = 1'-0"

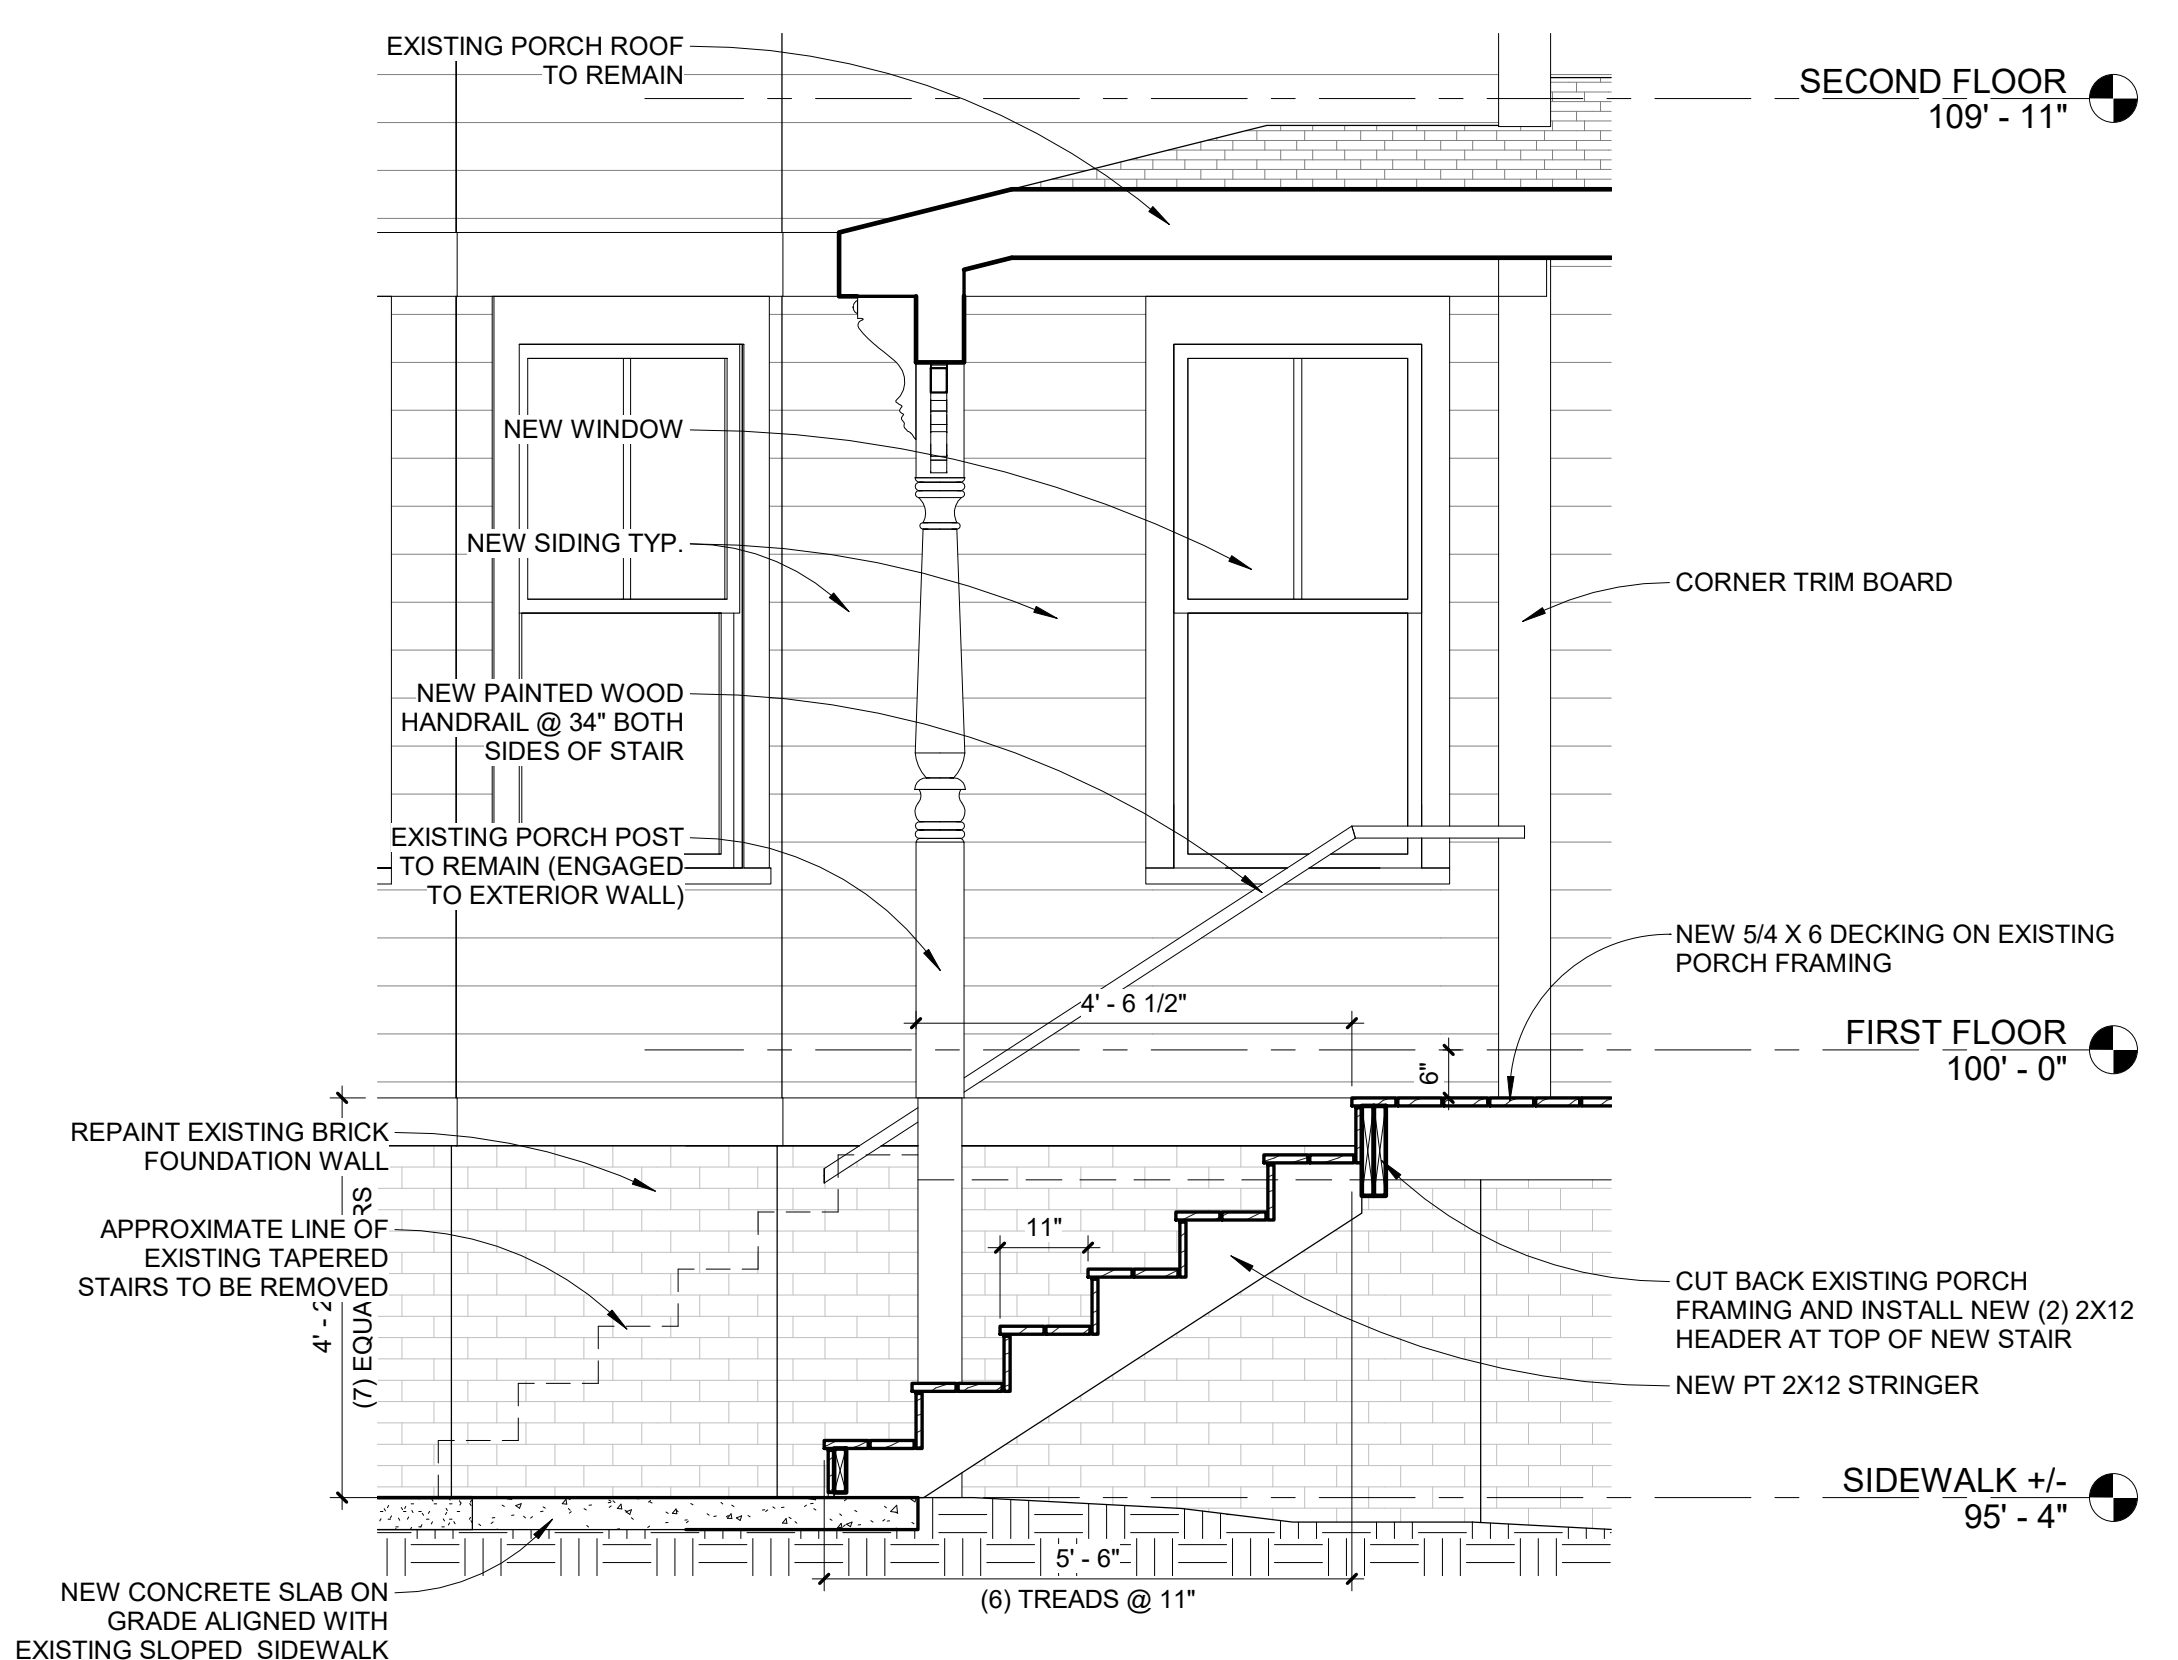

2 FRONT PORCH STAIR SECTION  
 1/2" = 1'-0"