


BASEMENT
1/4" = 1'-0"

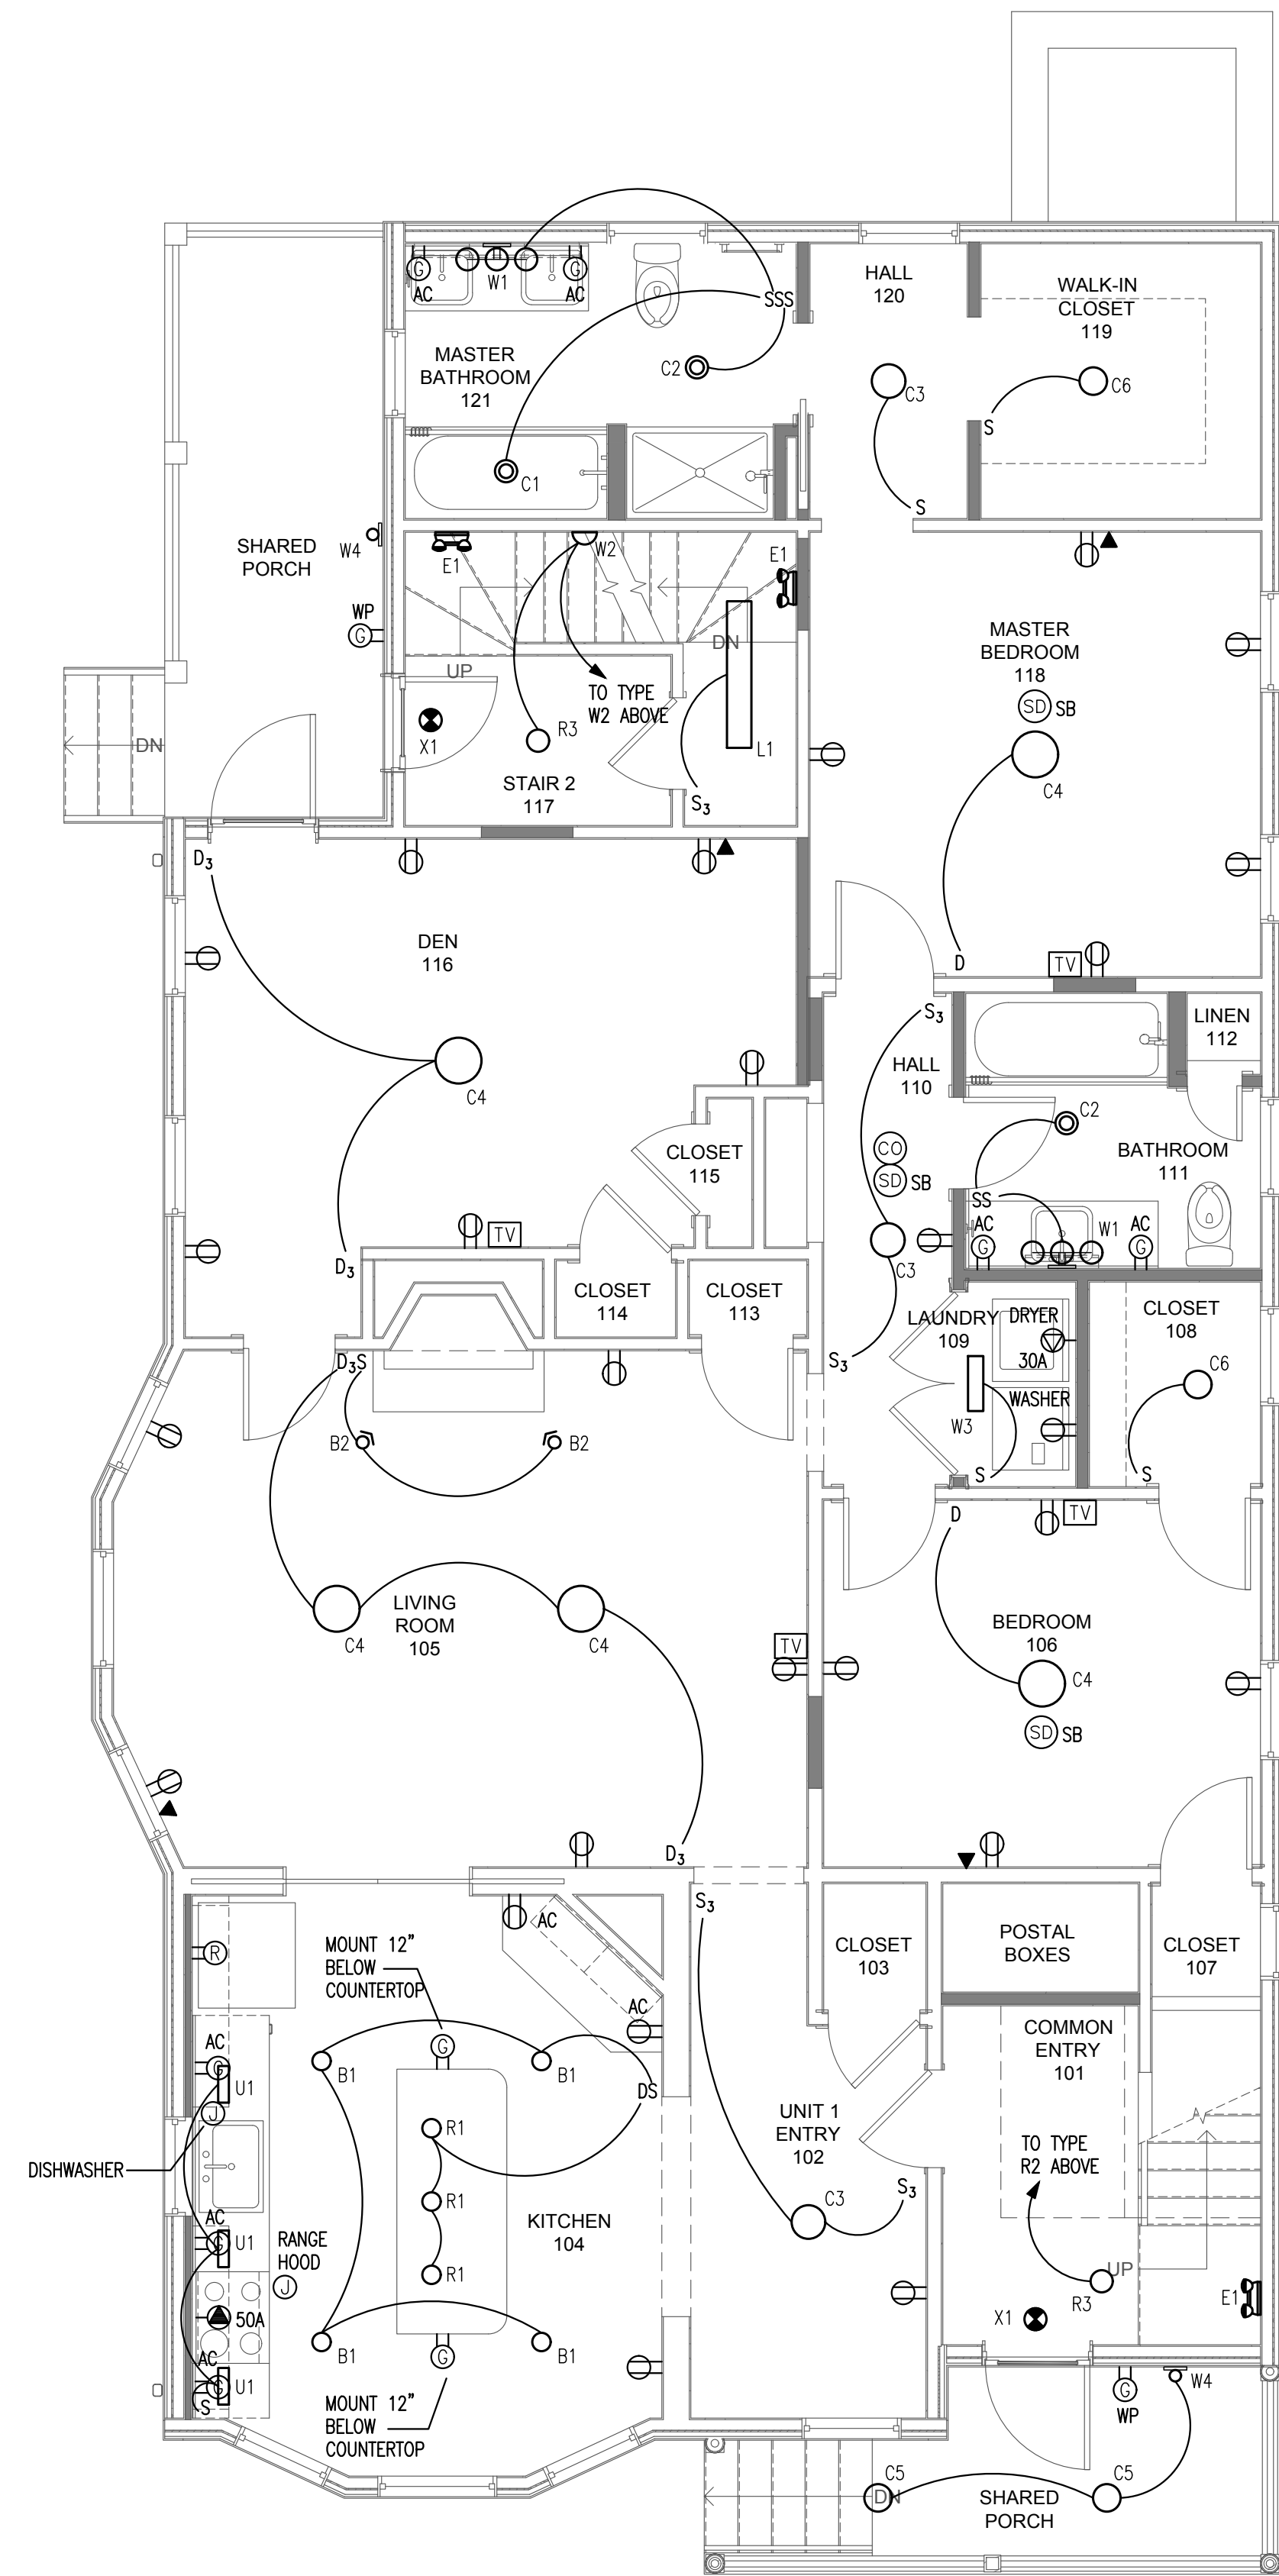

FIRST FLOOR
1/4" = 1'-0"