


REVISIONS:


No.	Name	Date
1	REV 1	11/21/17
2	REV 2	12/11/17

ISSUED FOR CONSTRUCTION


ISSUED: 11/21/2017
 PROJECT No: 1706
 DRAWN BY: RJP
 CHECKED BY: -
 SHEET TITLE: SECTION DETAILS

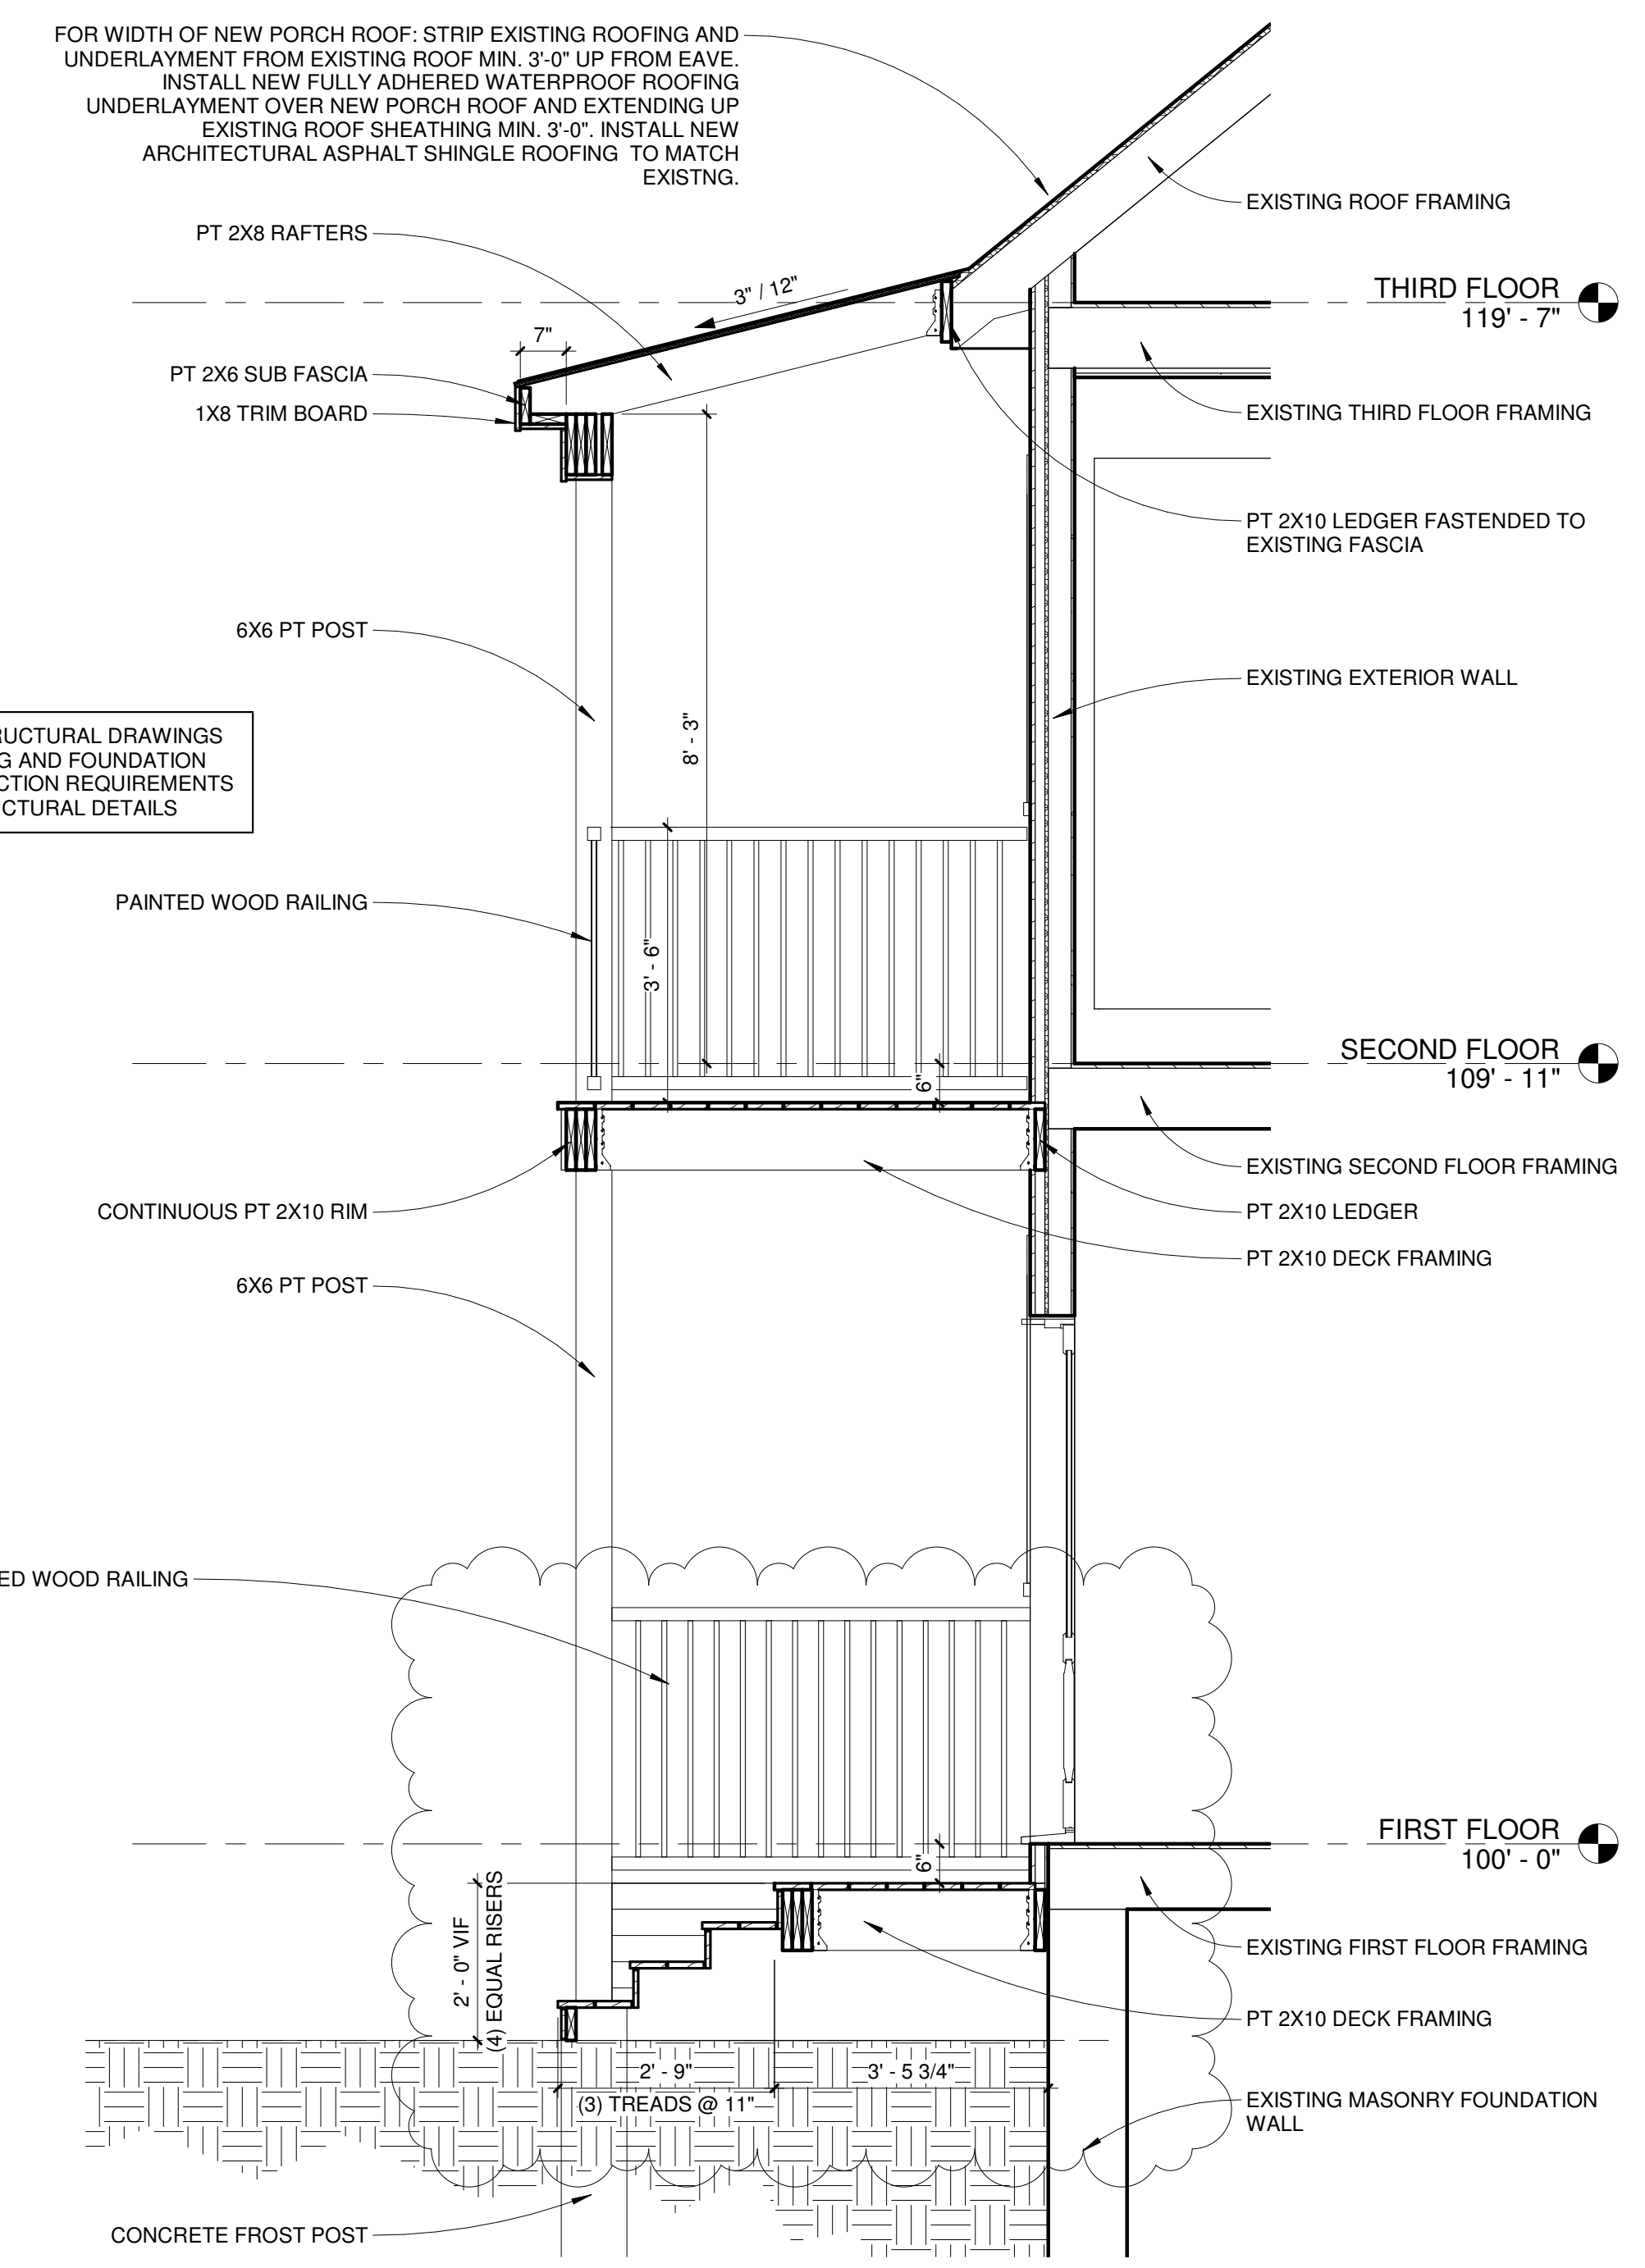

1 REAR PORCH SECTION
 1/2" = 1'-0"

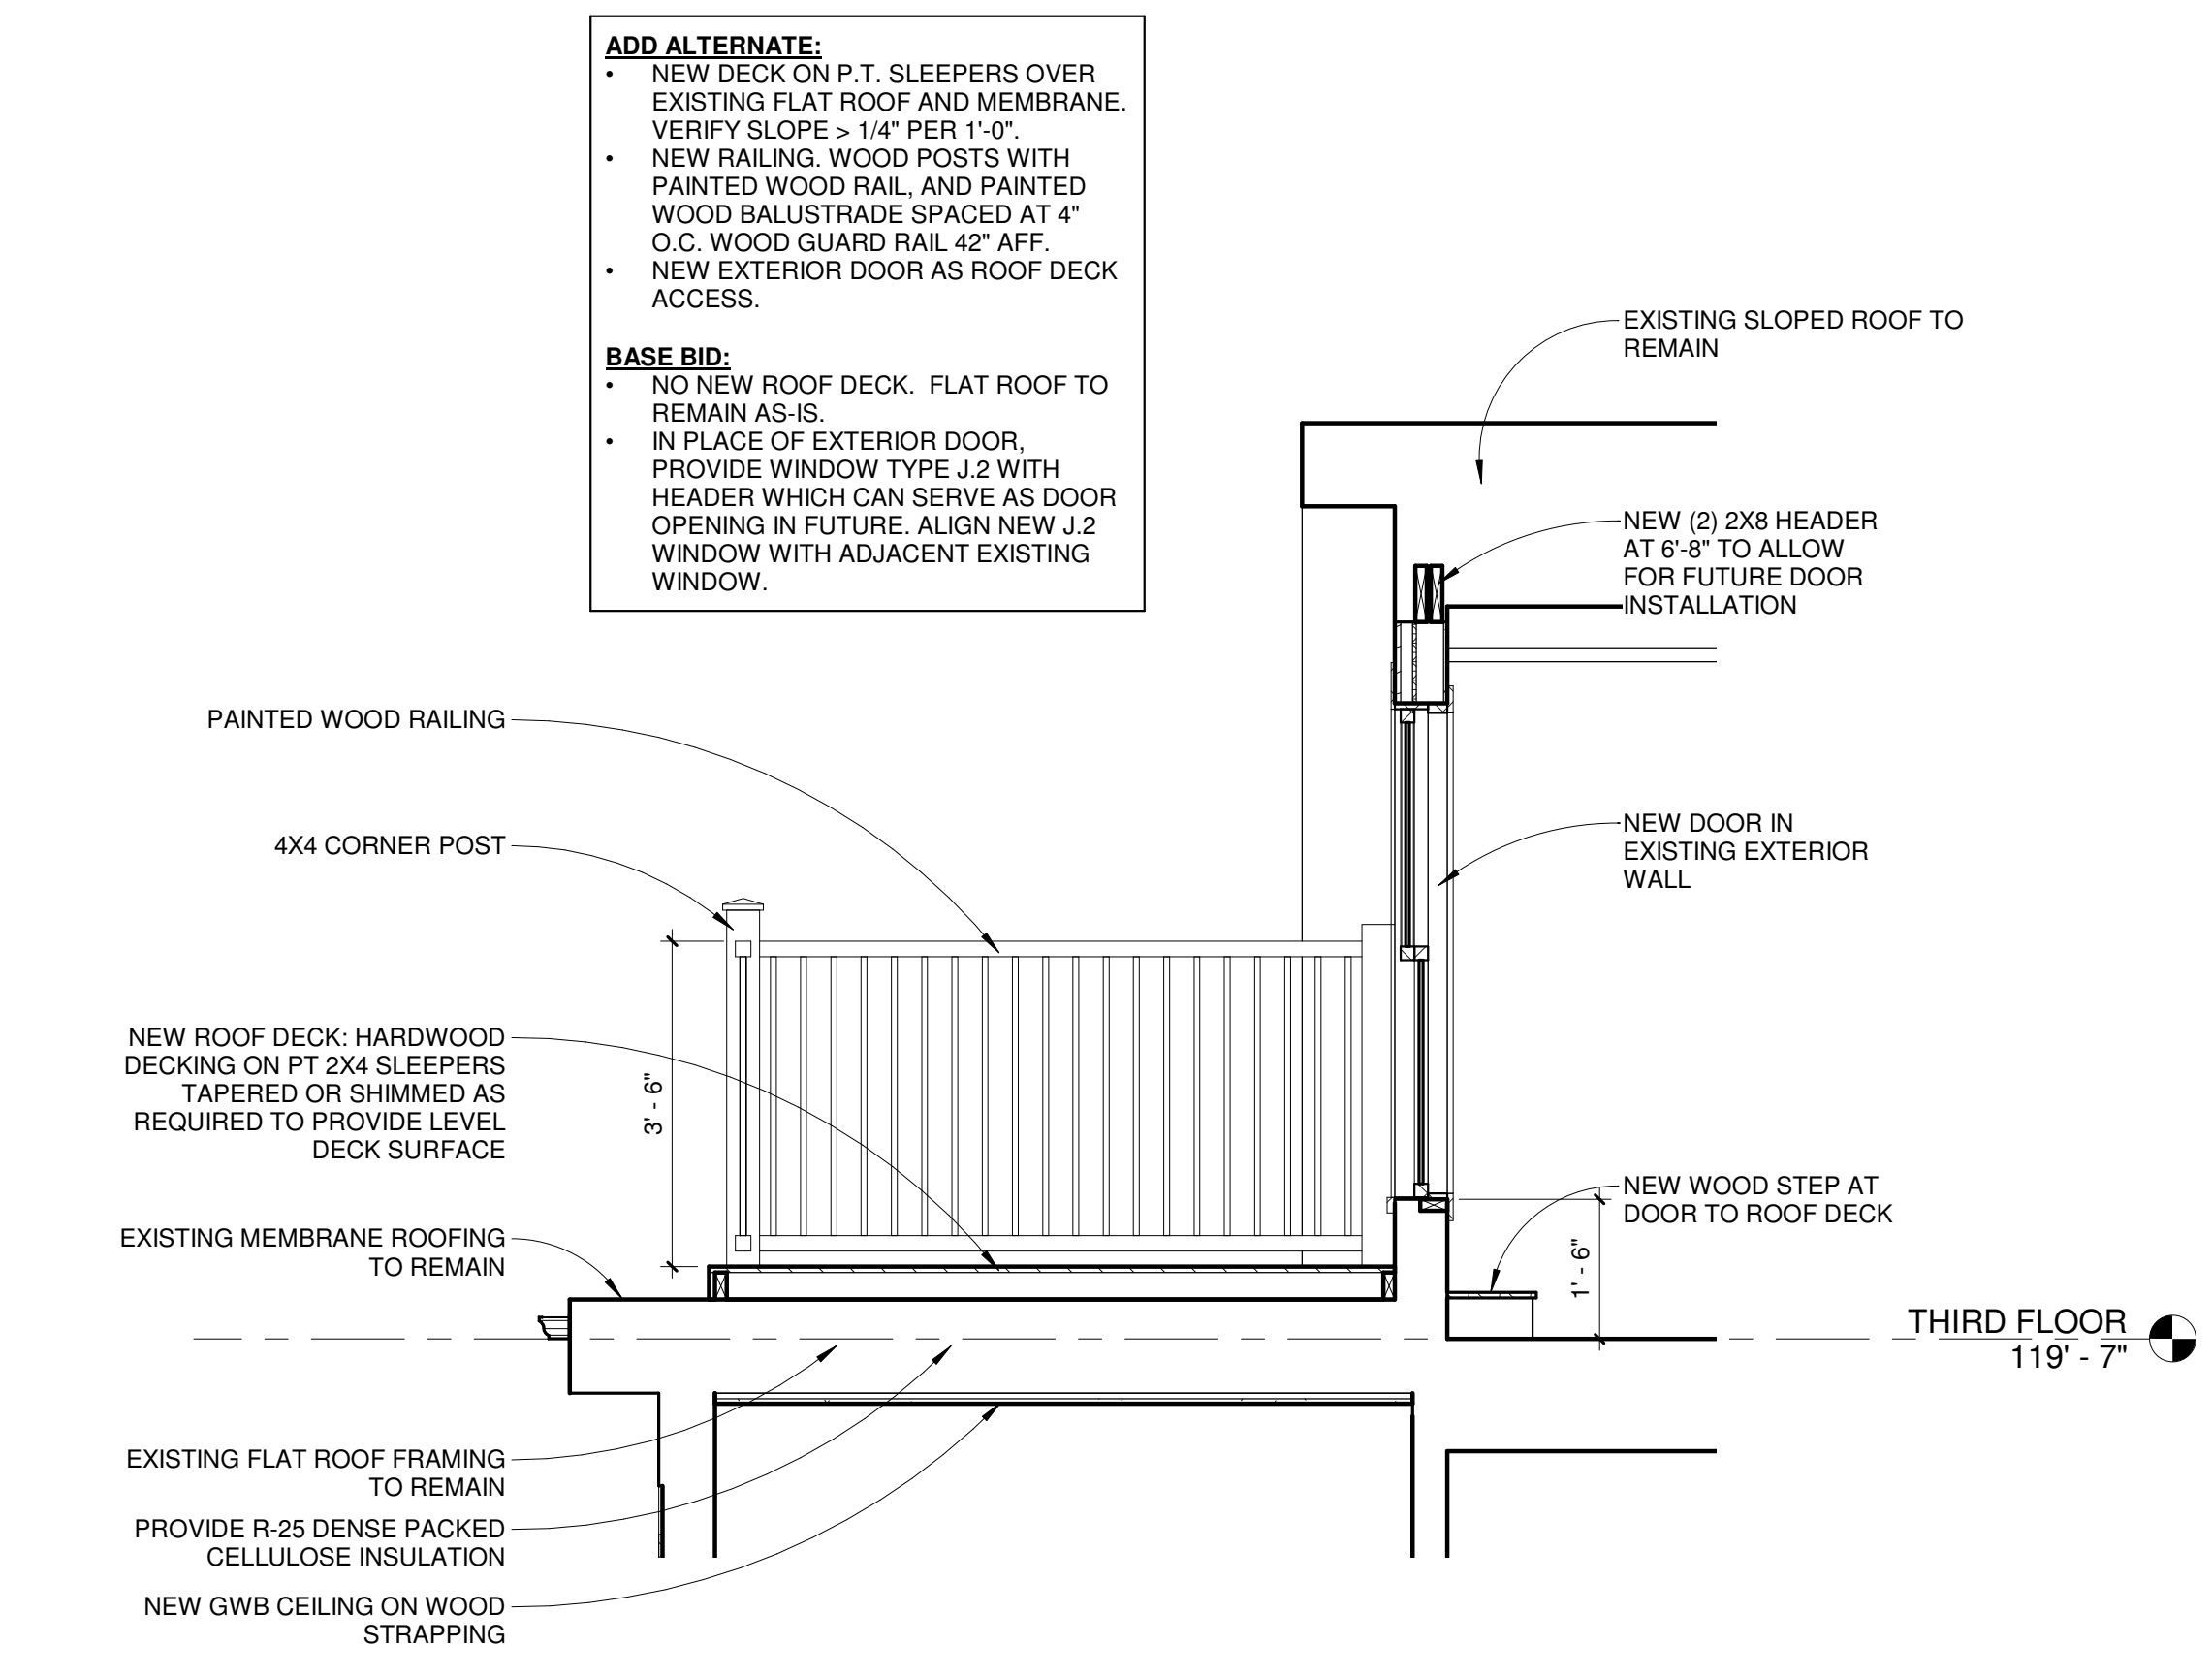

3 ROOF DECK SECTION - ADD ALTERNATE
 1/2" = 1'-0"

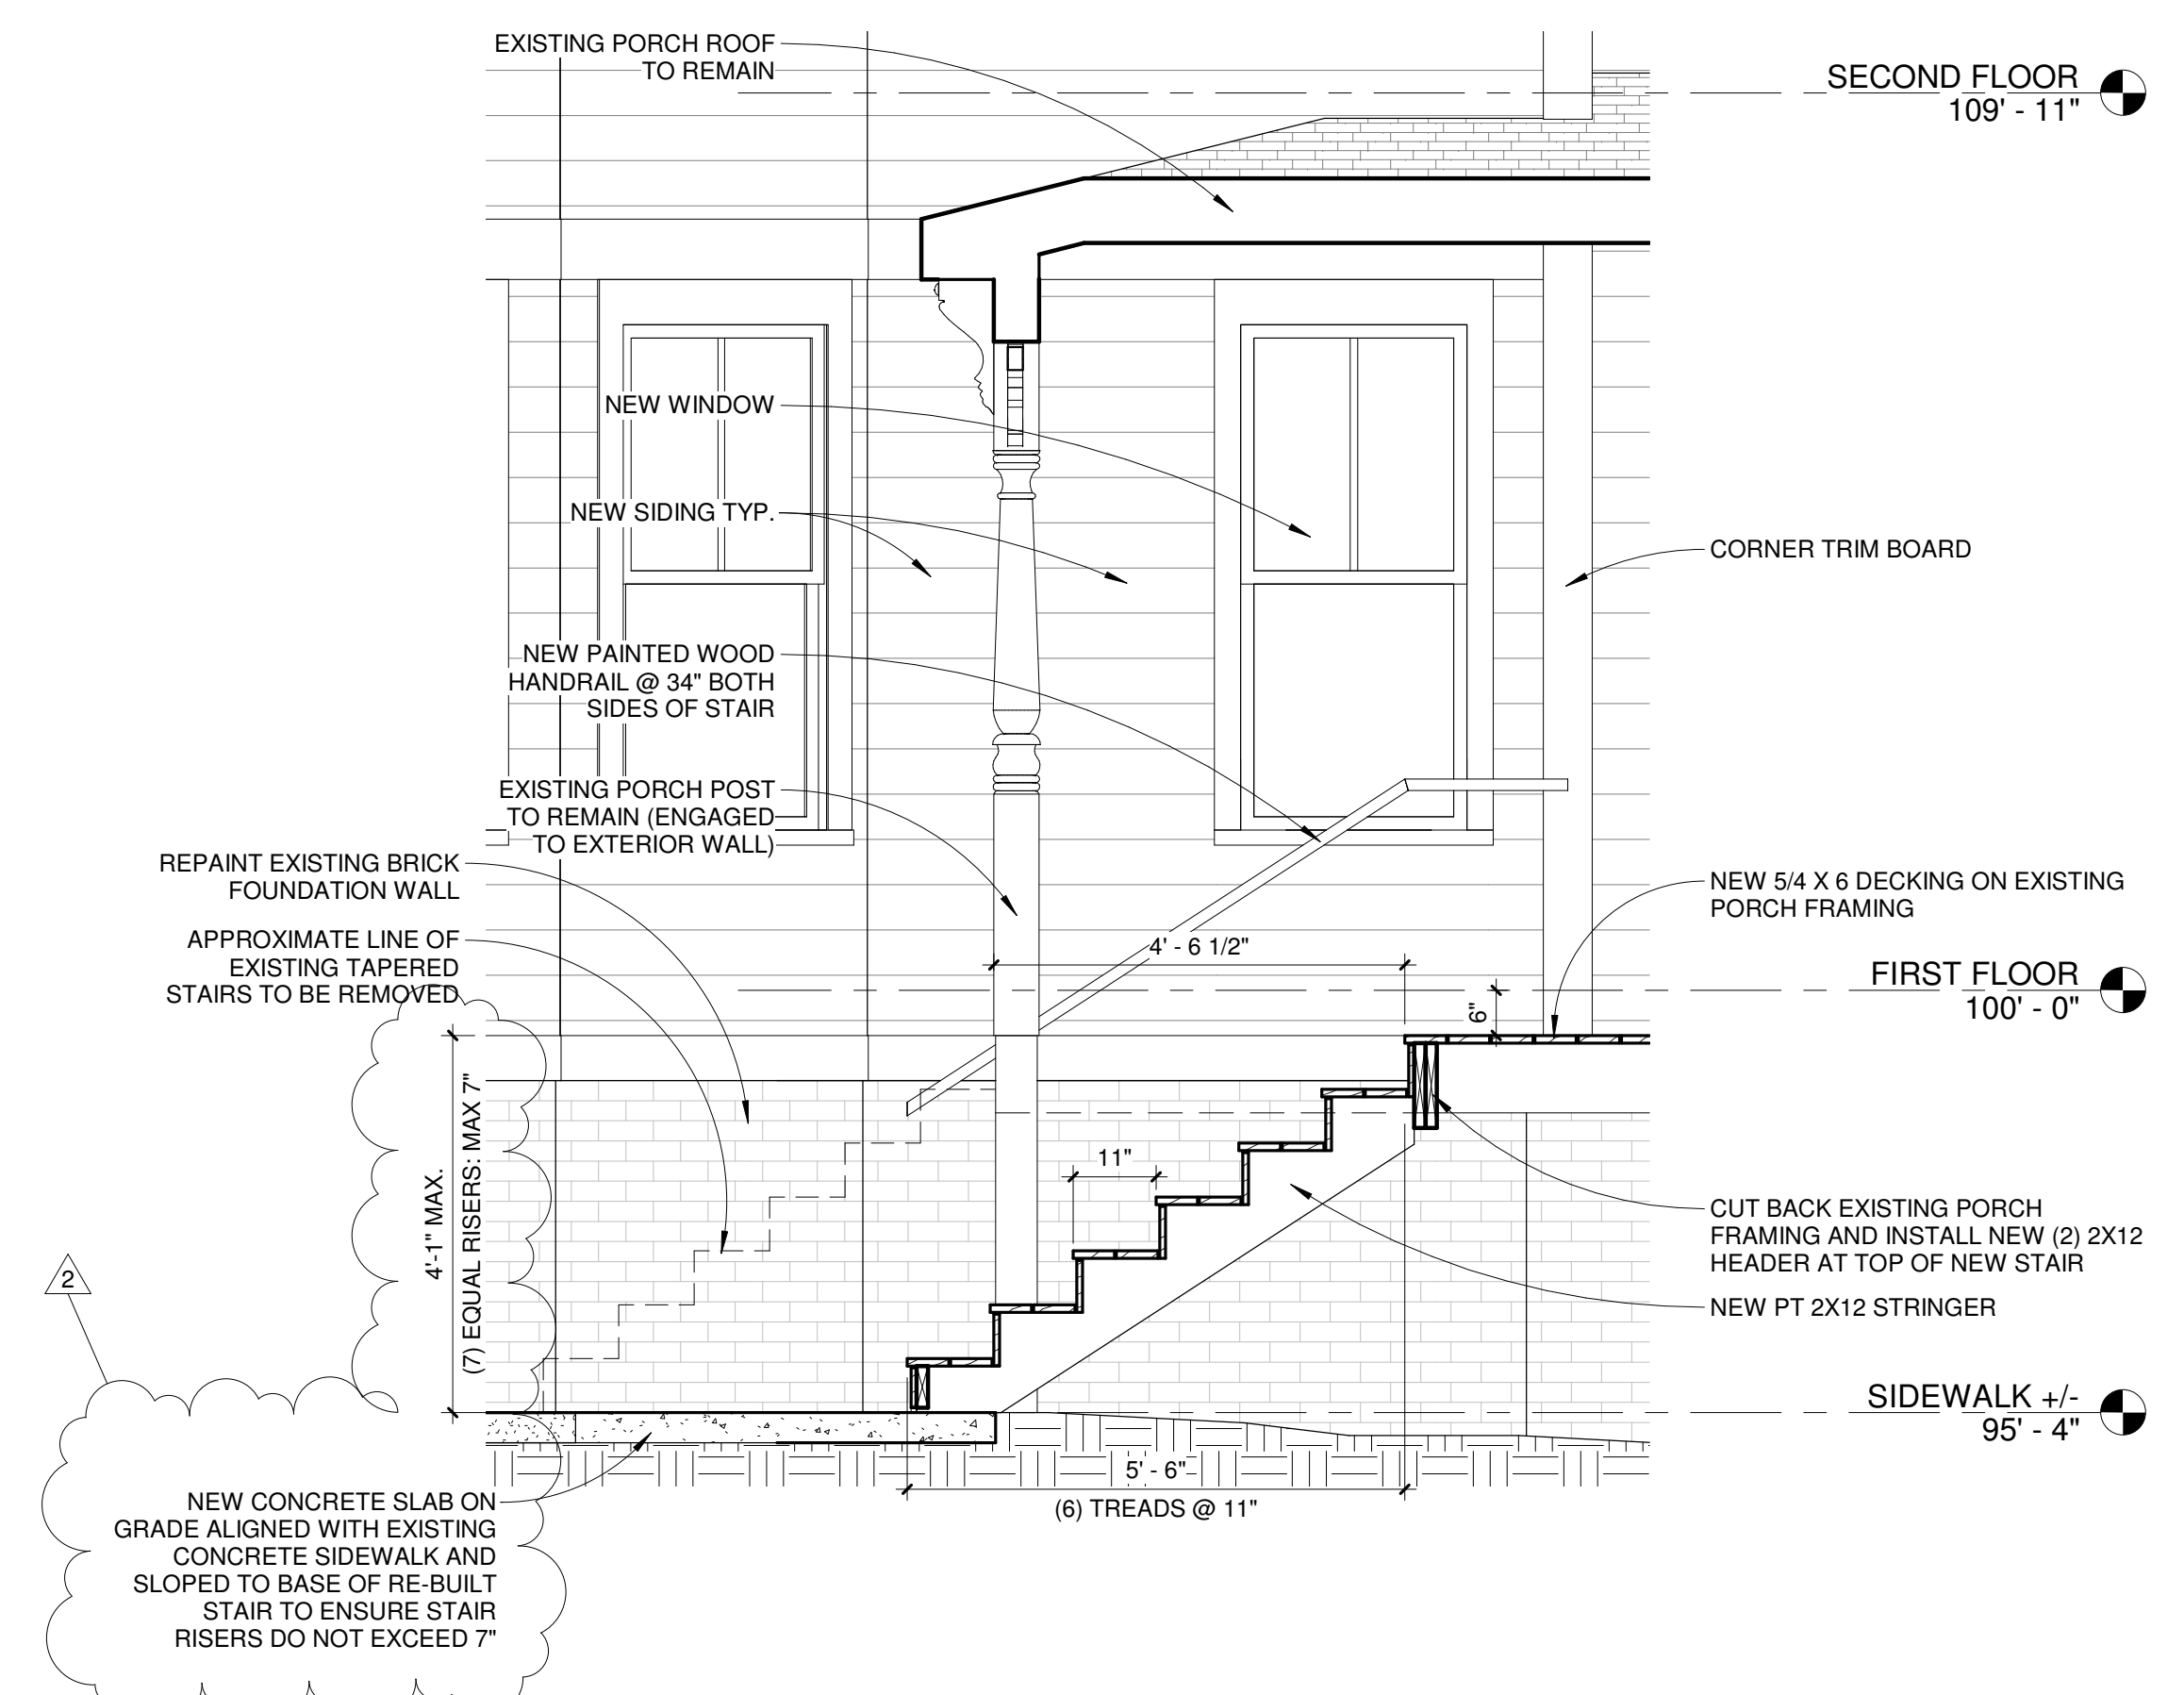

2 FRONT PORCH STAIR SECTION
 1/2" = 1'-0"