


REVISIONS:


No.	Name	Date
2	REV 2	11/28/17

ISSUED FOR PERMITTING


ISSUED: 10/13/2017
 PROJECT No: 1706
 DRAWN BY: RFP
 CHECKED BY: HH
 SHEET TITLE:
 BUILDING SECTIONS

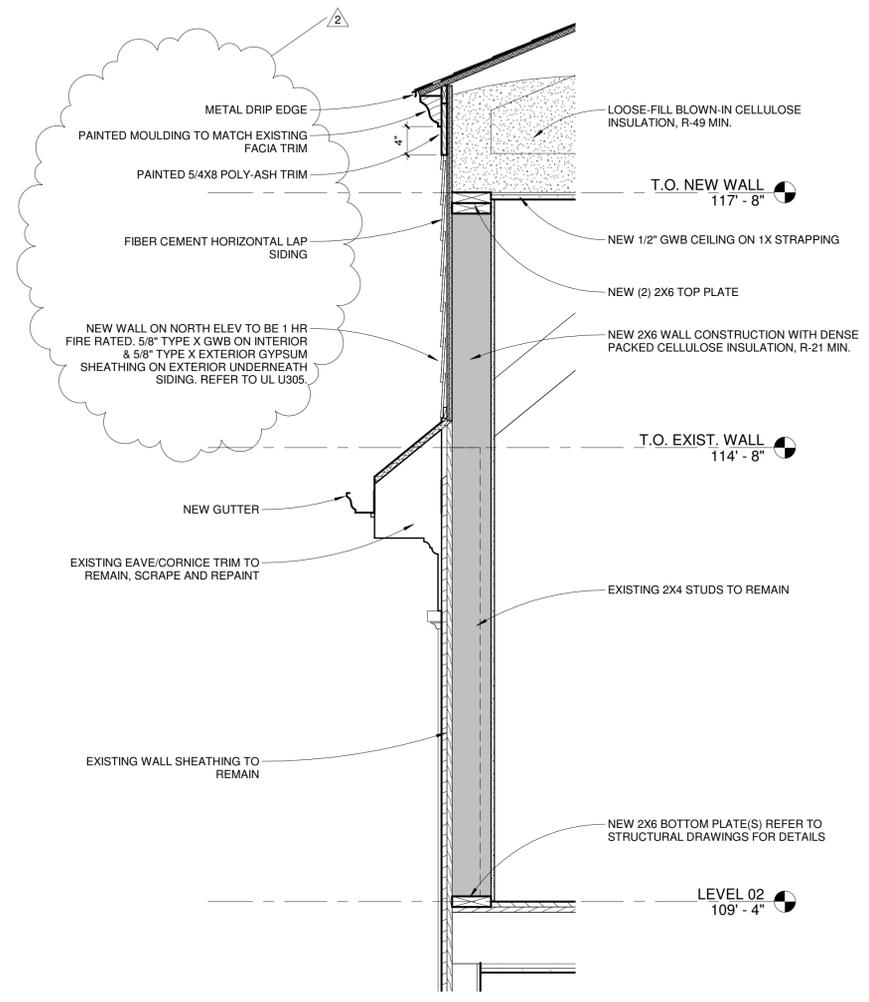

3 NEW DORMER WALL DETAIL SECTION
 1" = 1'-0"

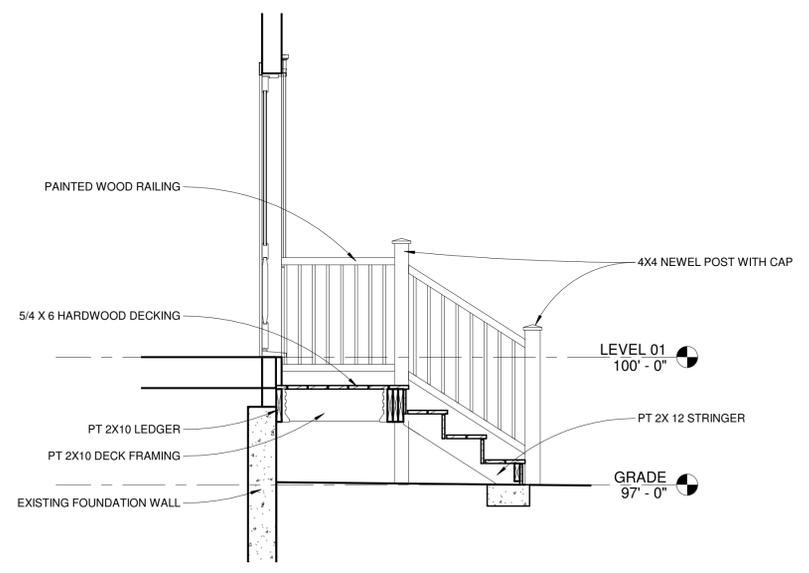

2 ENTRY STAIR SECTION
 1/2" = 1'-0"

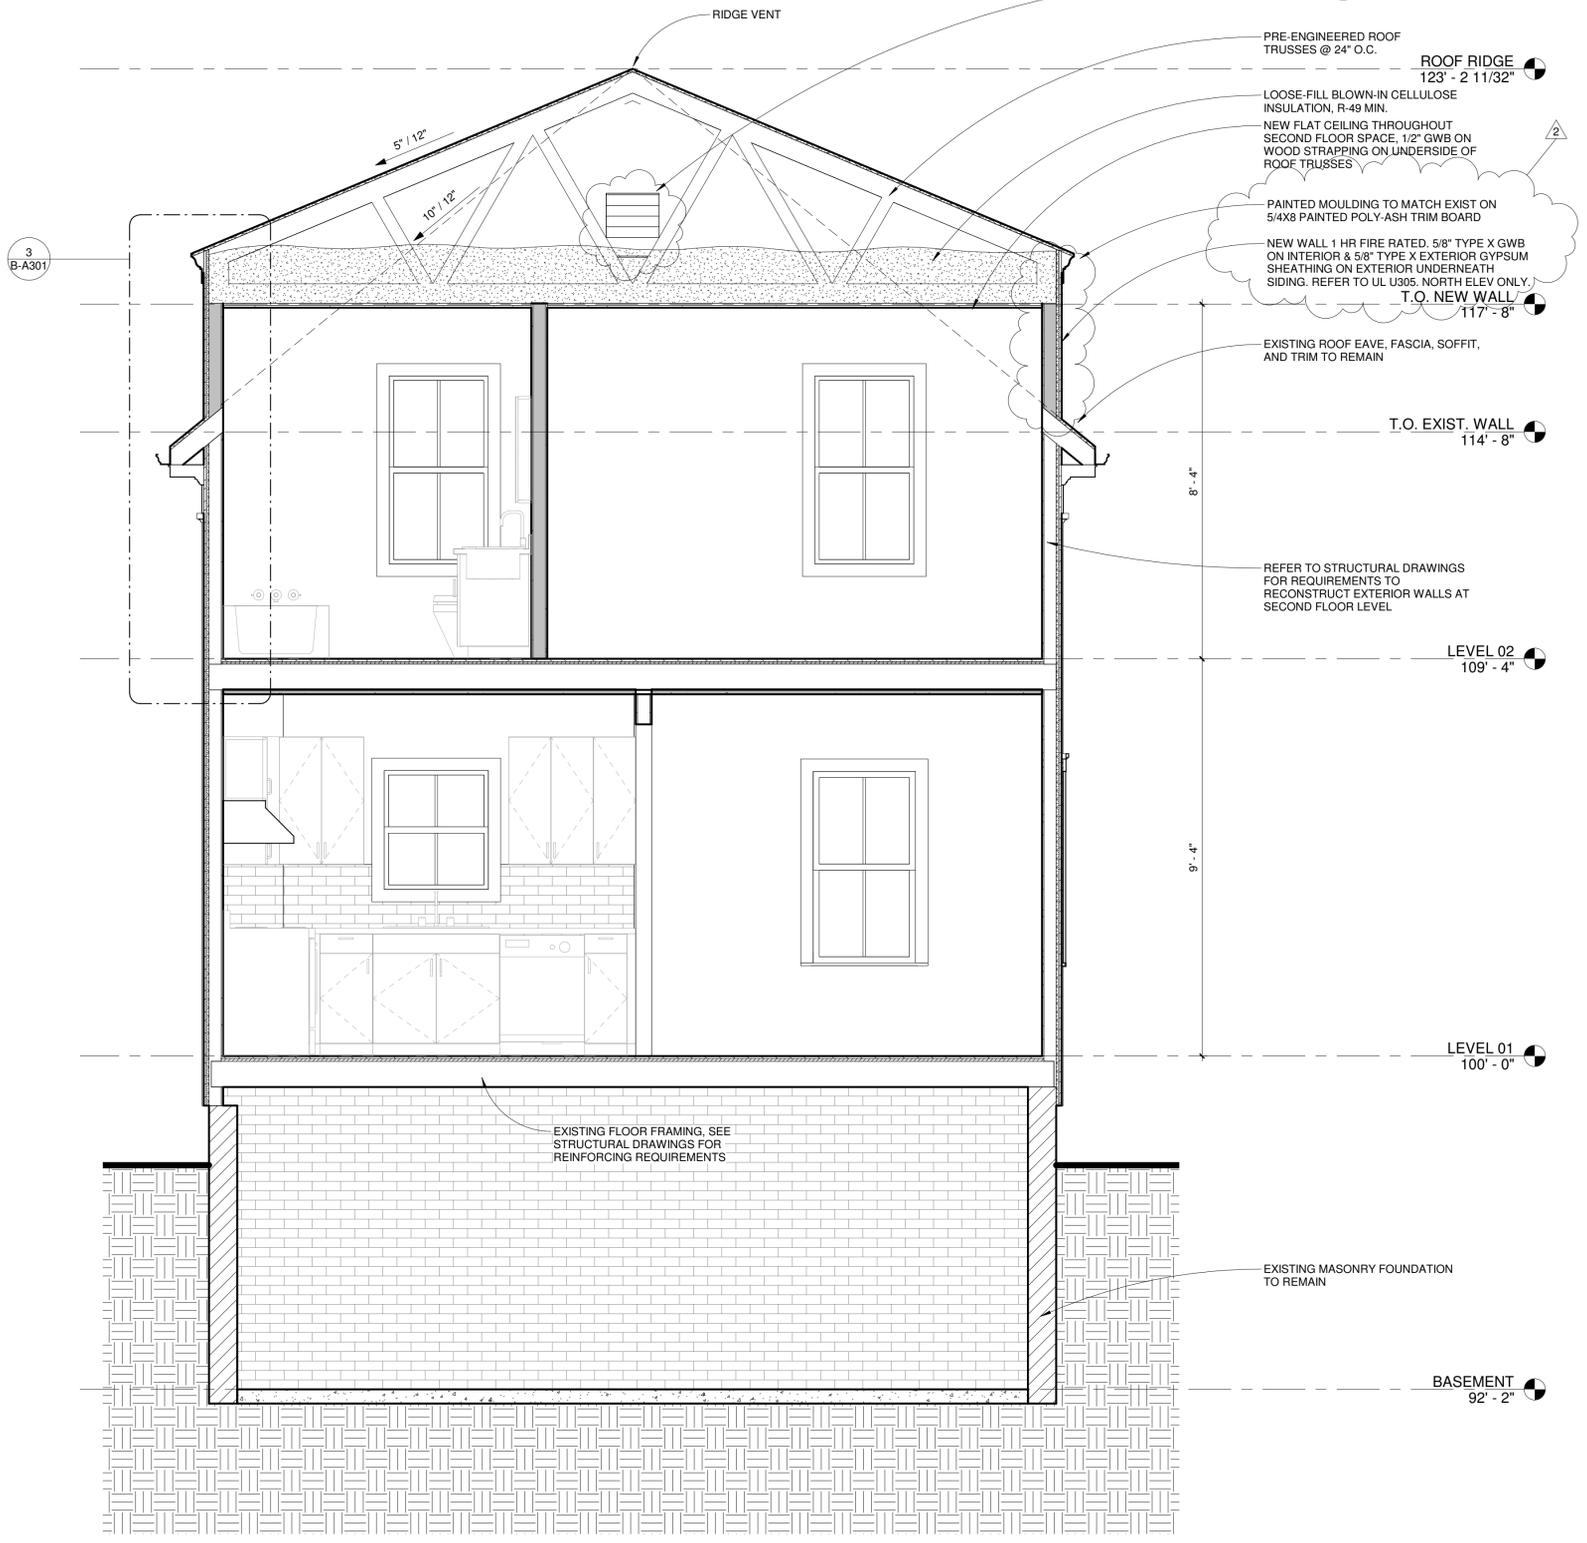

1 Cross Section
 1/2" = 1'-0"