
ISSUED: 10/13/2017 PROJECT No: DRAWN BY: **CHECKED BY:**

SHEET TITLE: **EXISTING AND** PROPOSED PLOT PLANS

B-G002

LOT AREA: 5,304 SF EXISTING LOT COVERAGE: 3,241 SF --> 61.1% (60% MAX.)
EXISTING LANDSCAPE OPEN SPACE: 1,171 SF --> 22.1% (20% MIN.) PROPOSED LOT COVERAGE: 3,240 SF --> 61.1% PROPOSED LANDSCAPE OPEN SPACE: 1,122 SF --> 21.1%

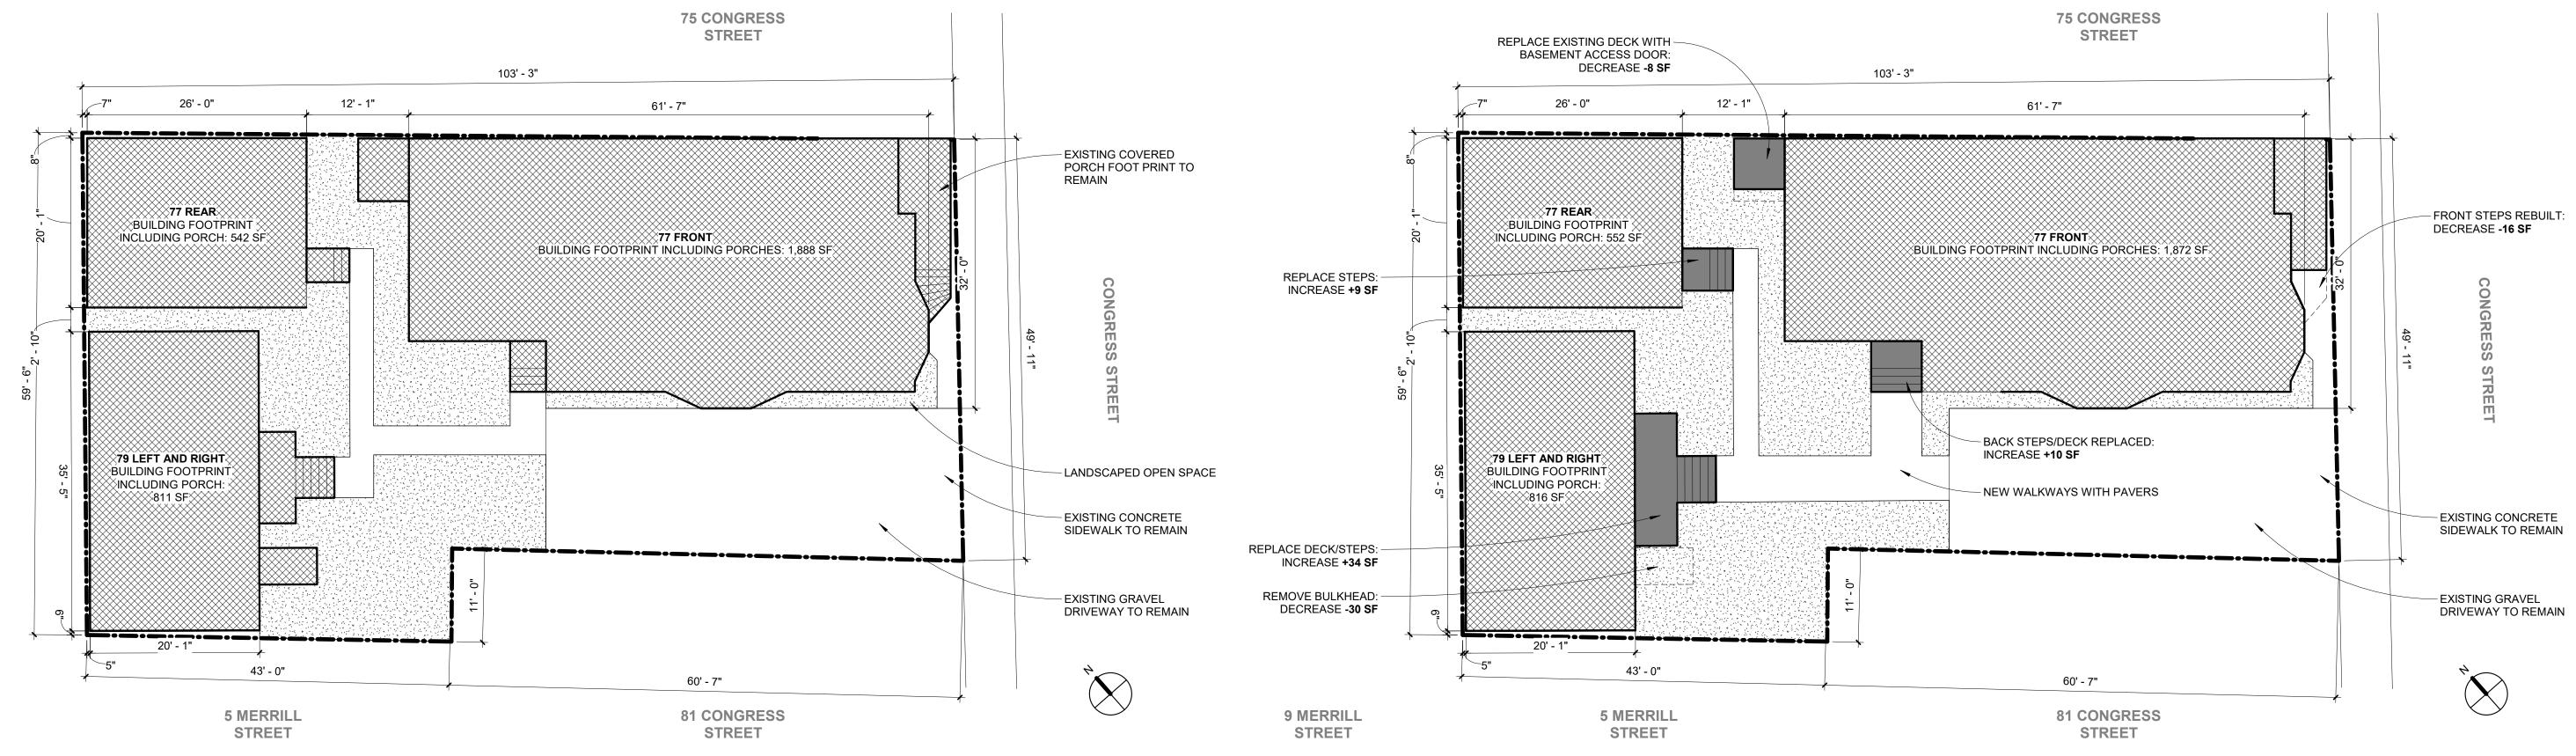

PROPOSED PLOT PLAN

EXISTING CONDITIONS PLOT PLAN

1" = 10'-0"

9 MERRILL

STREET