



11
 }EU(z(|p)ps@Vx}xtm)!

73 Congress St. Unit # 5 (2nd Floor, Rear)

Owner: Robert C. Clarke

Plan View & Ceiling Detail

1 1

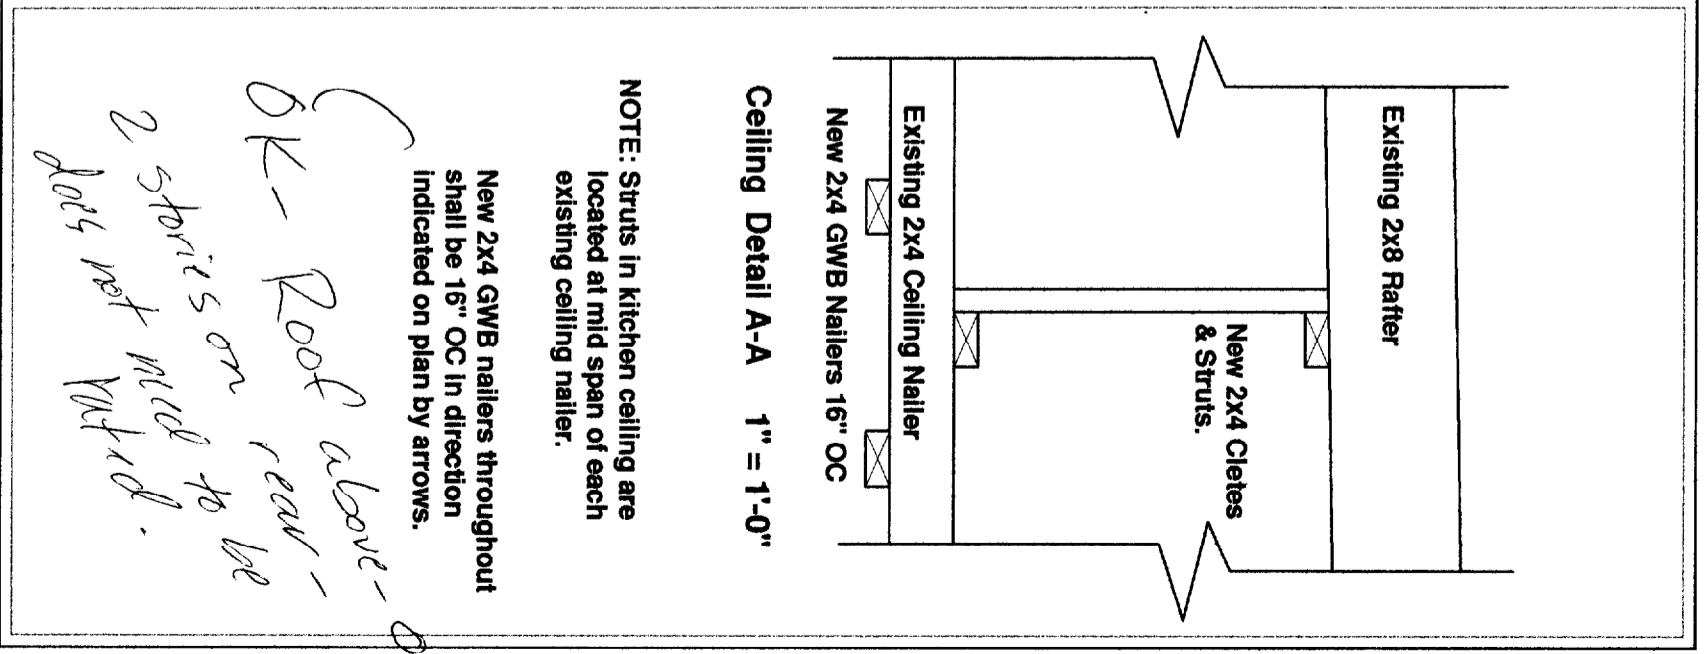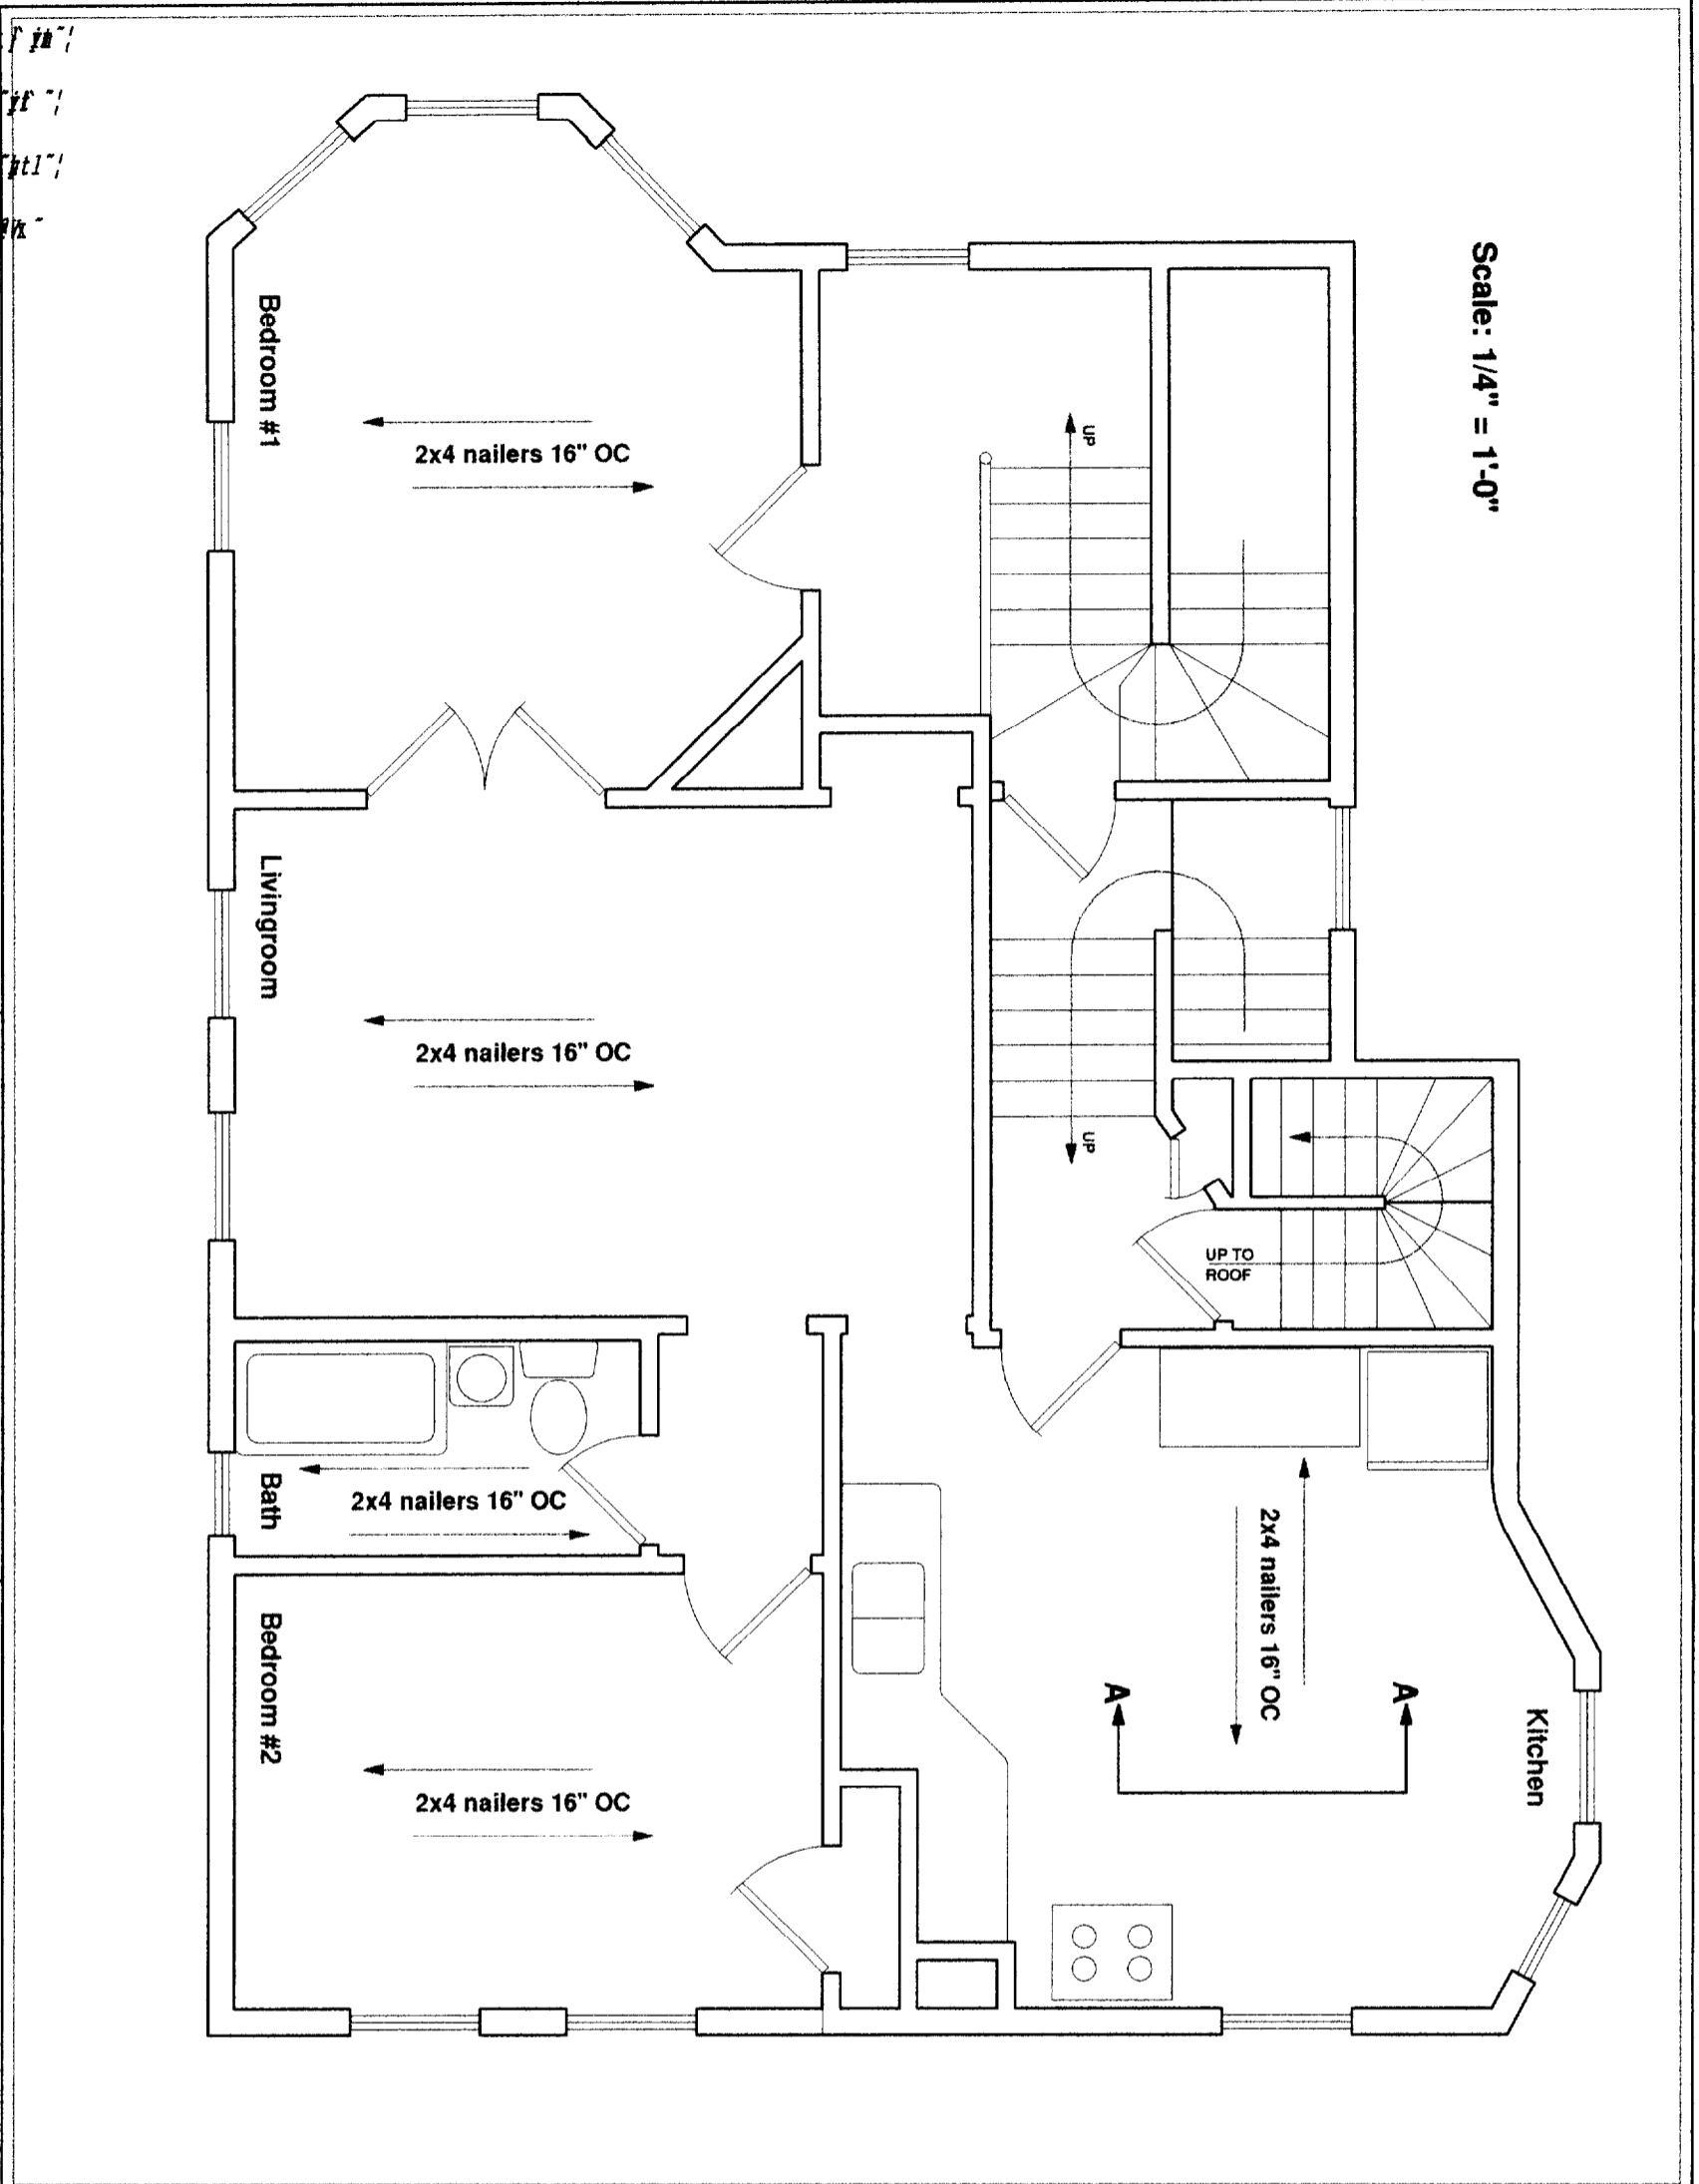

NOTE: Struts in kitchen ceiling are located at mid span of each existing ceiling nailer.

New 2x4 GWB nailers throughout shall be 16" OC in direction indicated on plan by arrows.

OK - Roof above - only 2 stories on rear - deck not required.