


28'-4"

HOWARD STREET

46'-4³/₁₆"

4'-8⁵/₁₆"

CONGRESS STREET

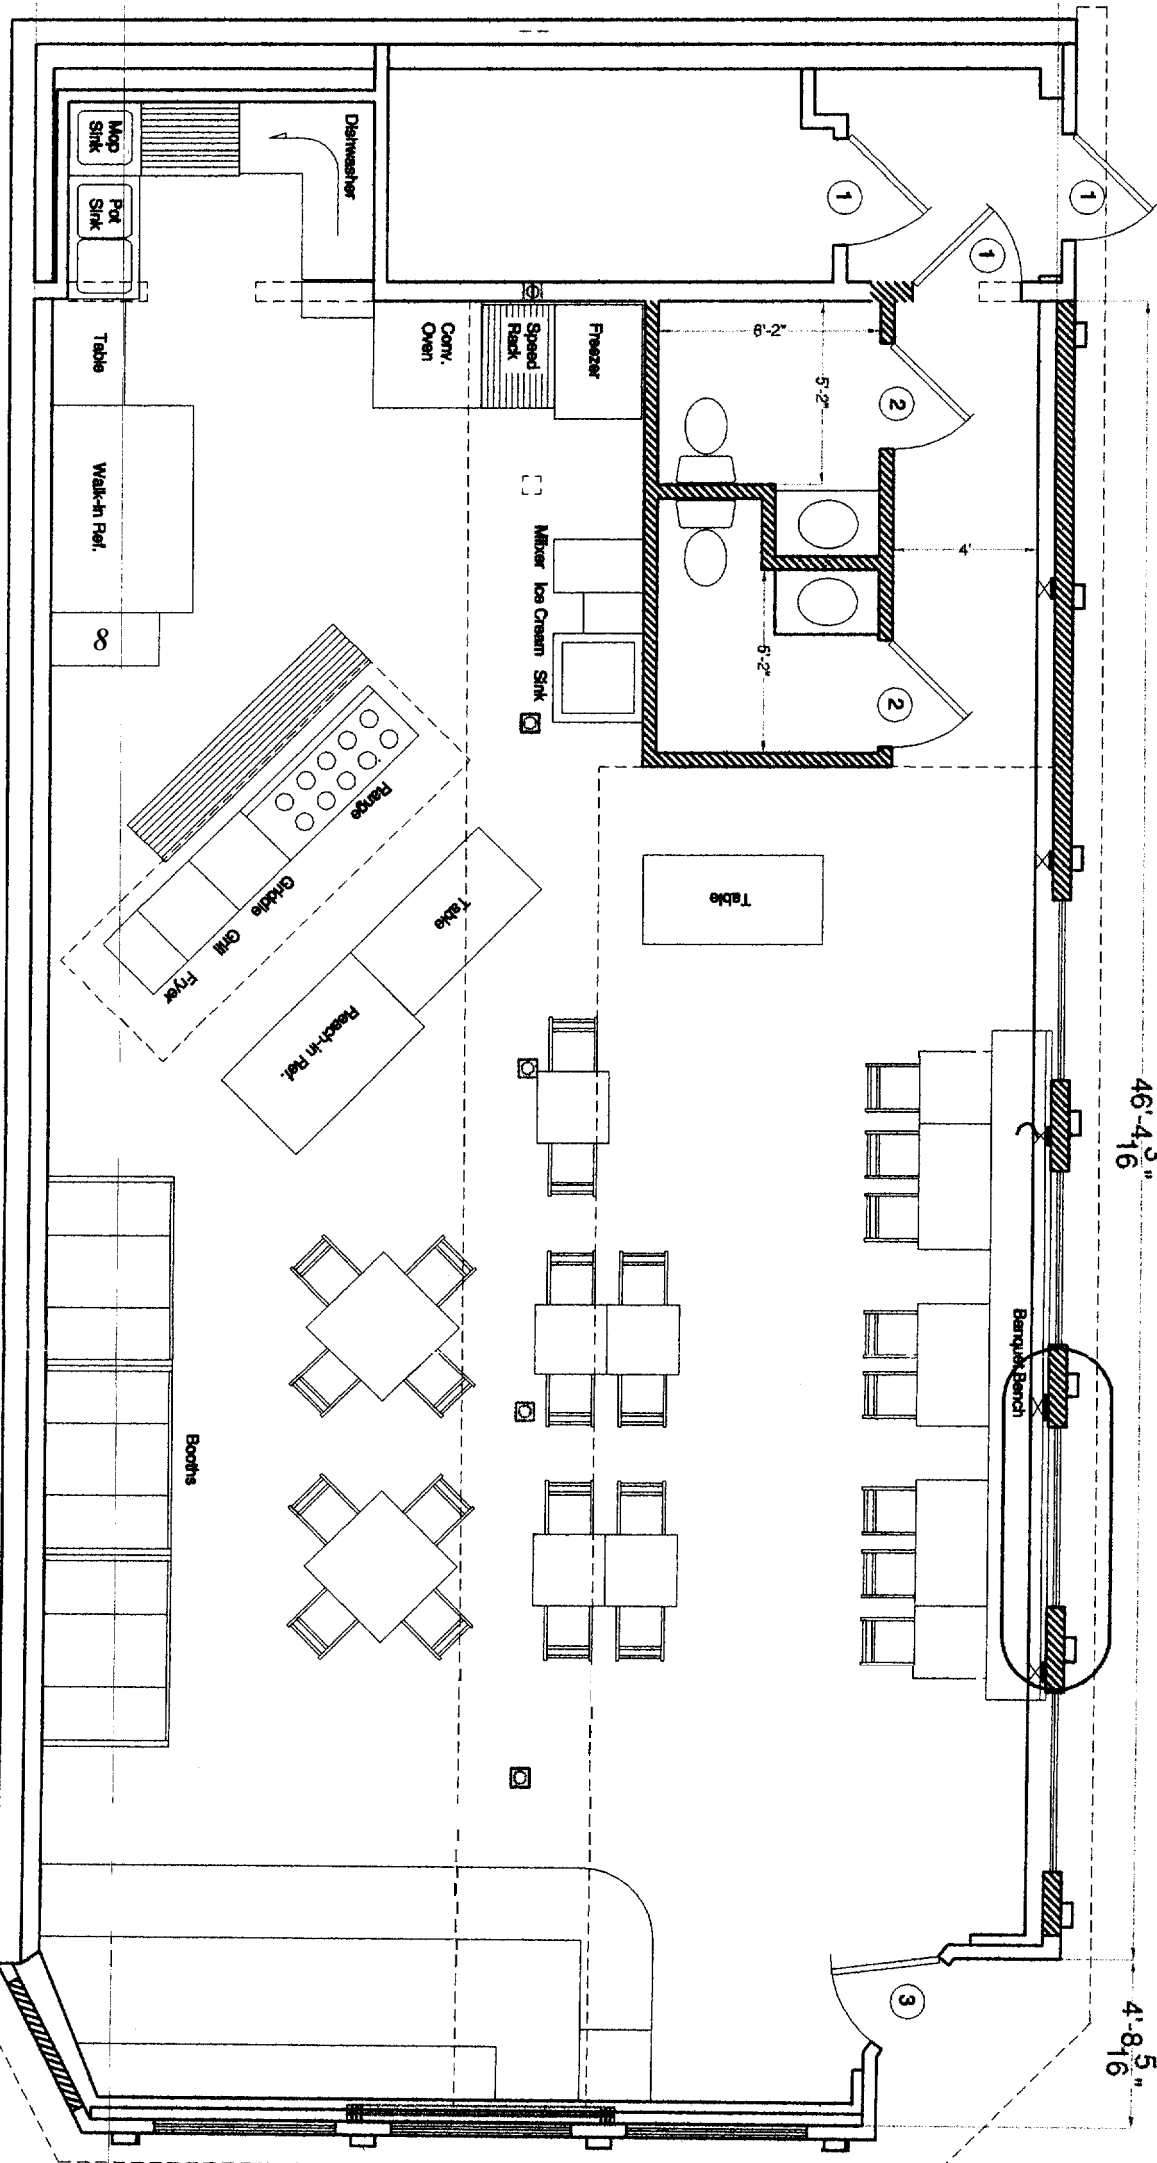

73 CONGRESS STREET

FURNITURE & EQUIPMENT PLAN

MUNJOY HILL RESTORATIONS LLC

SCALE: 3/16" = 1'-0"


28'-4"

73 CONGRESS STREET

FURNITURE & EQUIPMENT PLAN

MUNDOY HILL RESTORATIONS LLC

SCALE: 3/16"=1'-0"


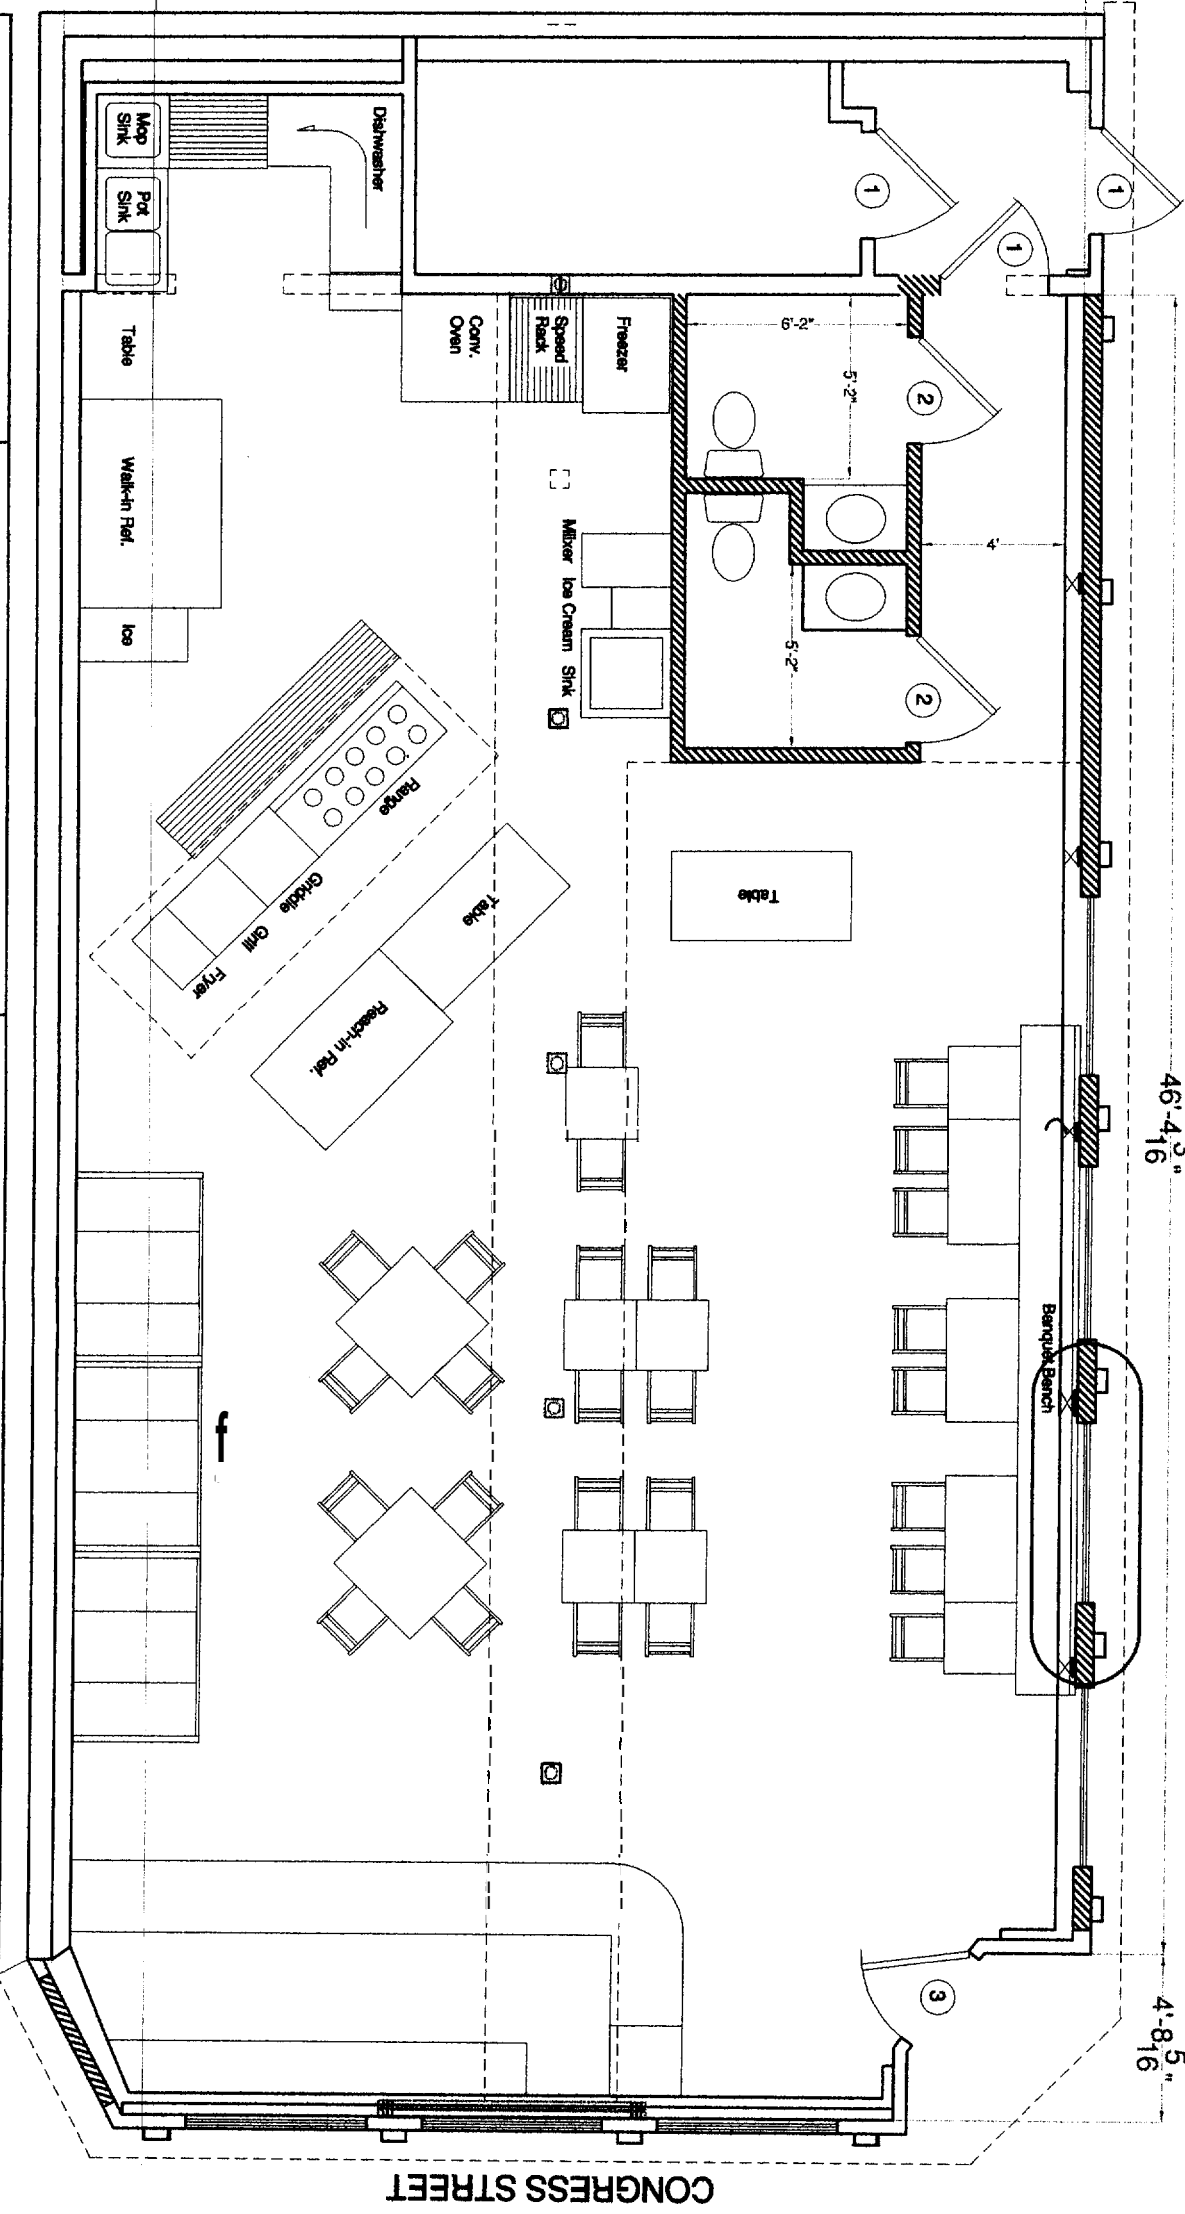


HOWARD STREET


46'-4 ³/₁₆"

4'-8 ⁵/₁₆"



CONGRESS STREET

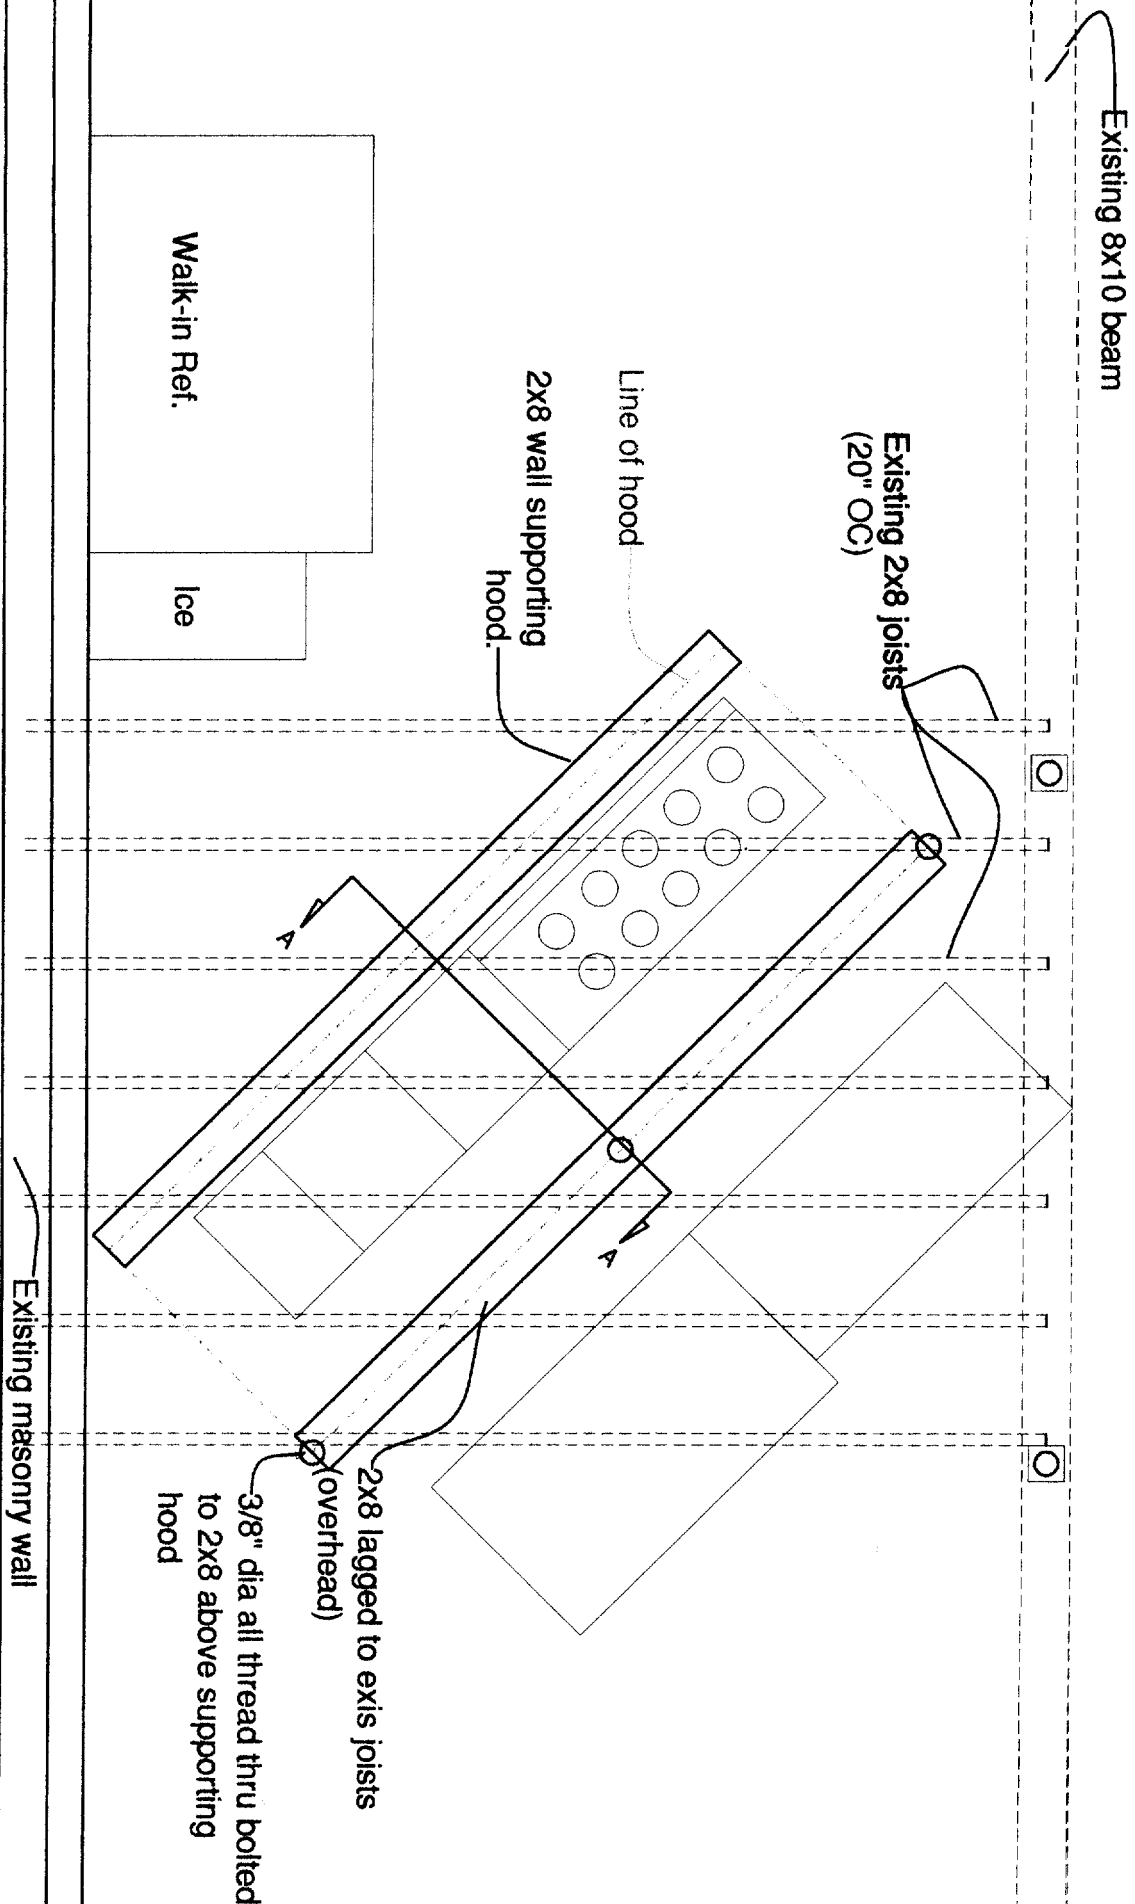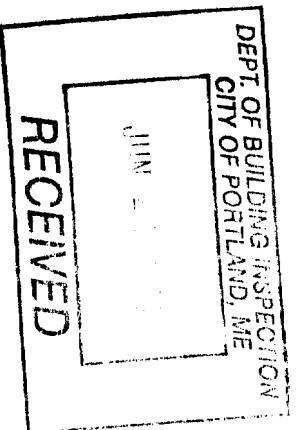

PLAN VIEW SCALE: 3/8" = 1'-0"

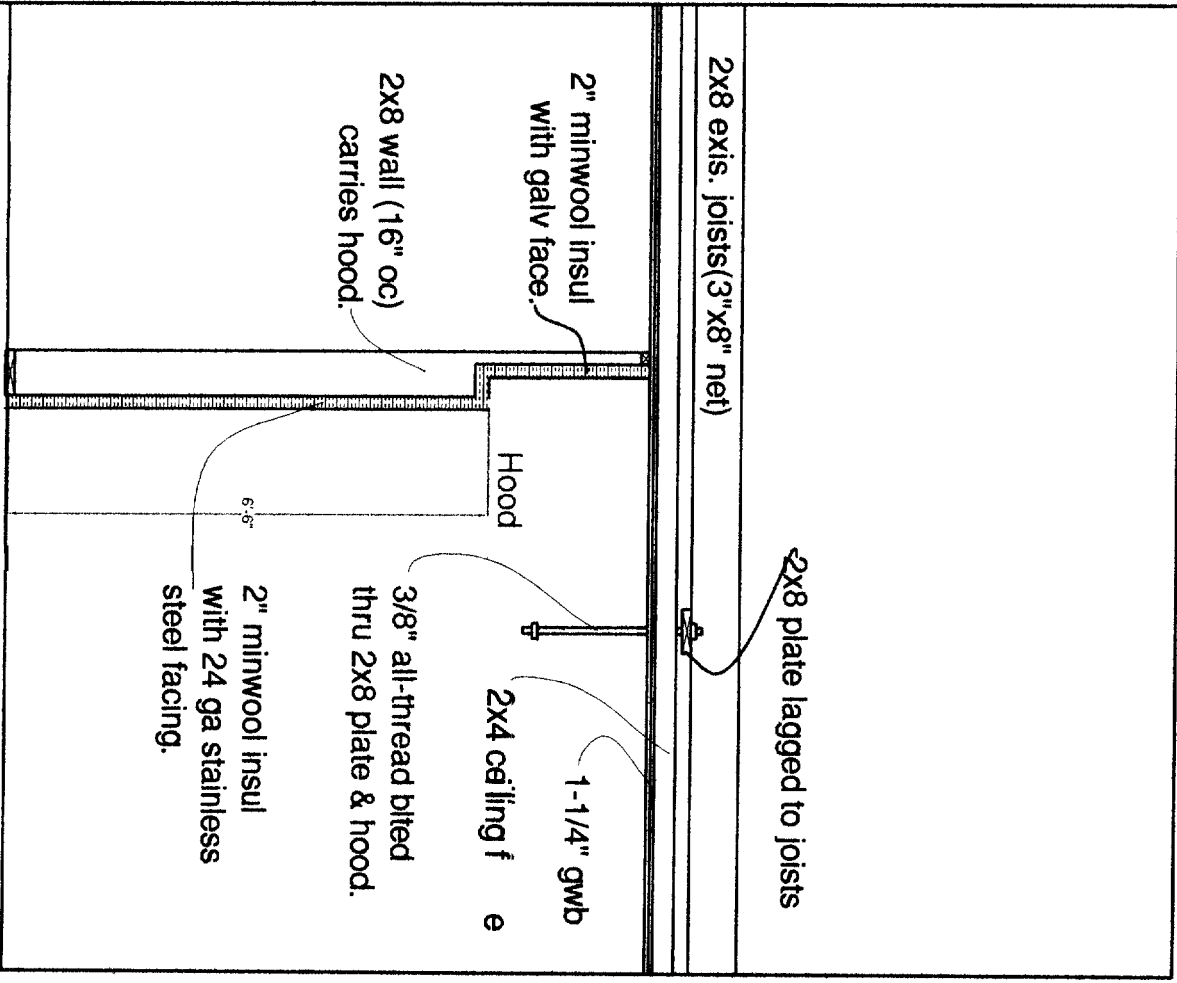




SECTION A-A SCALE: 3/8" = 1'-0"

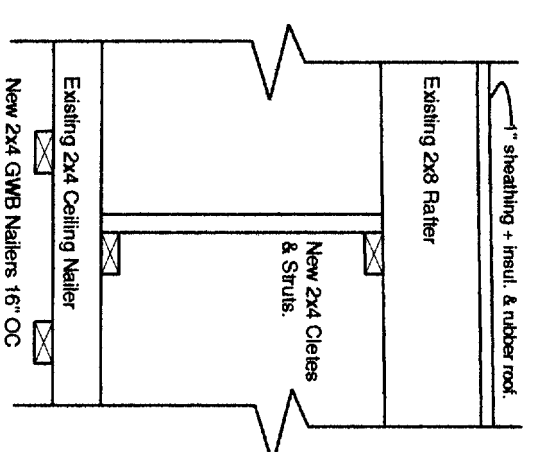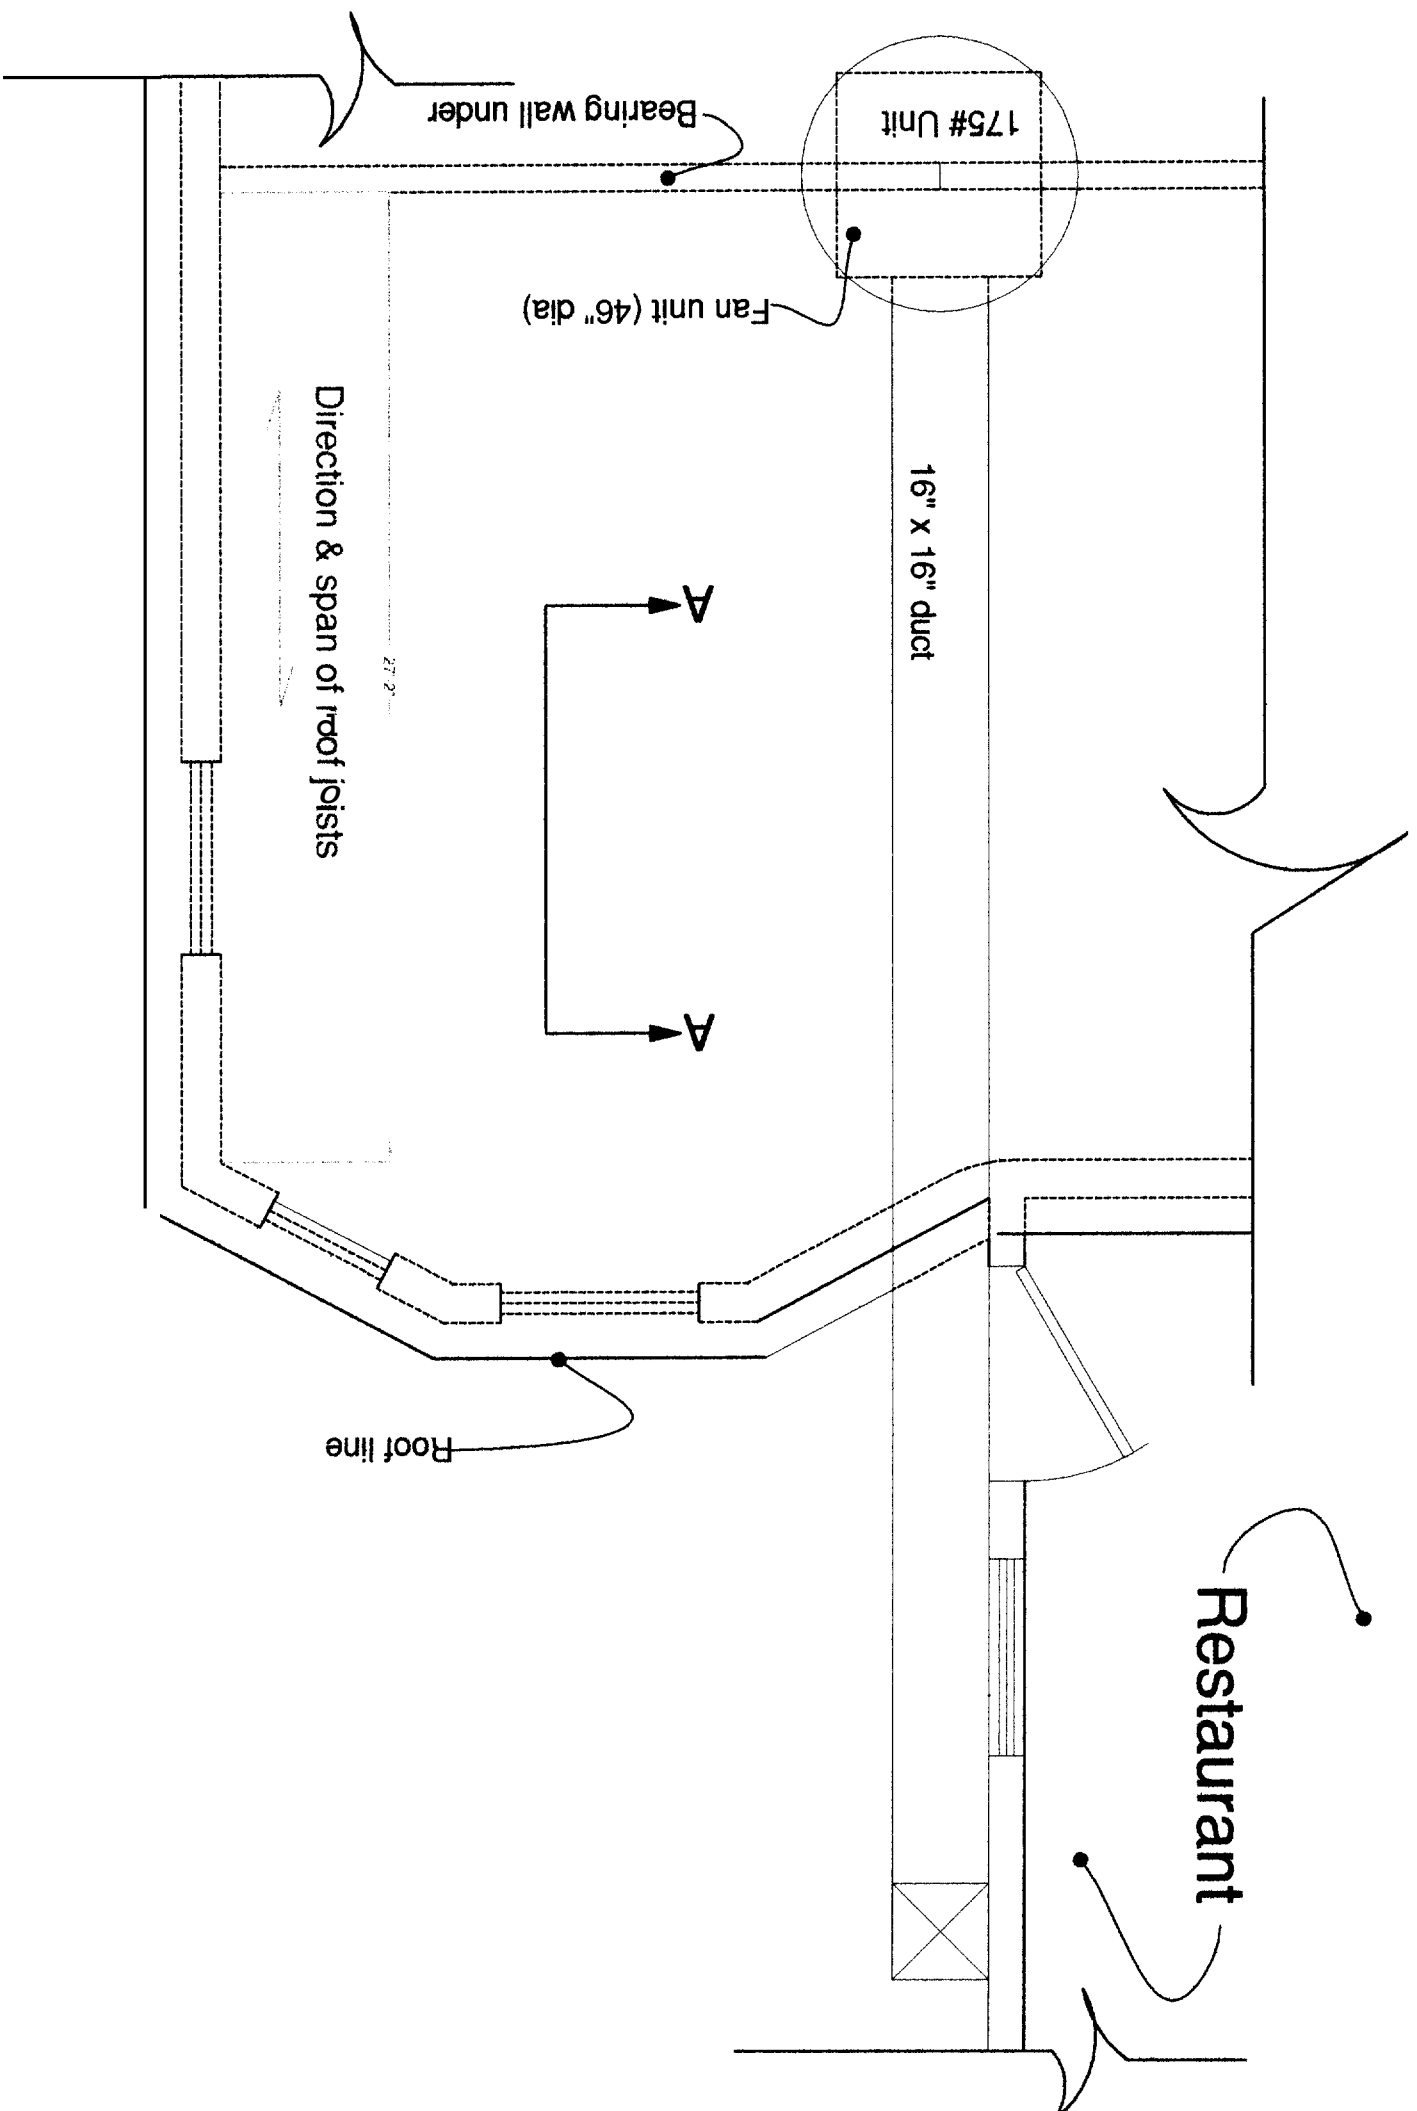

Ceiling Detail A-A



EXHAUST DUCT THROUGH BUILDING

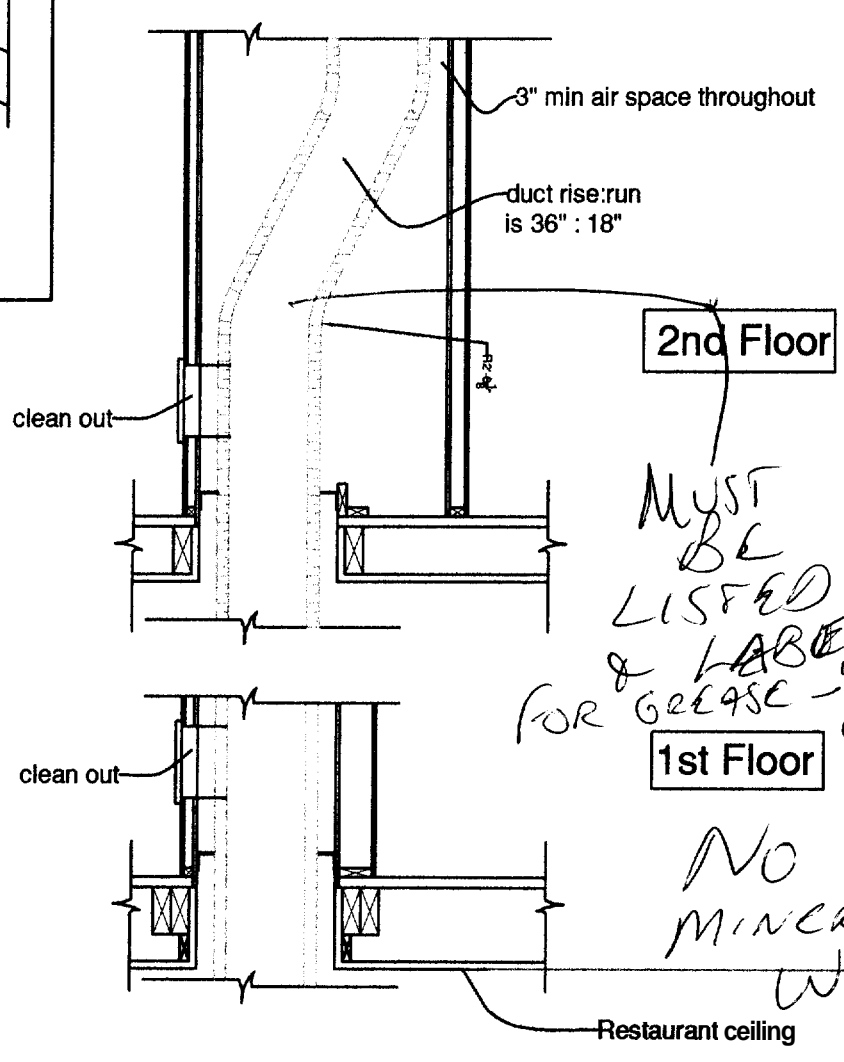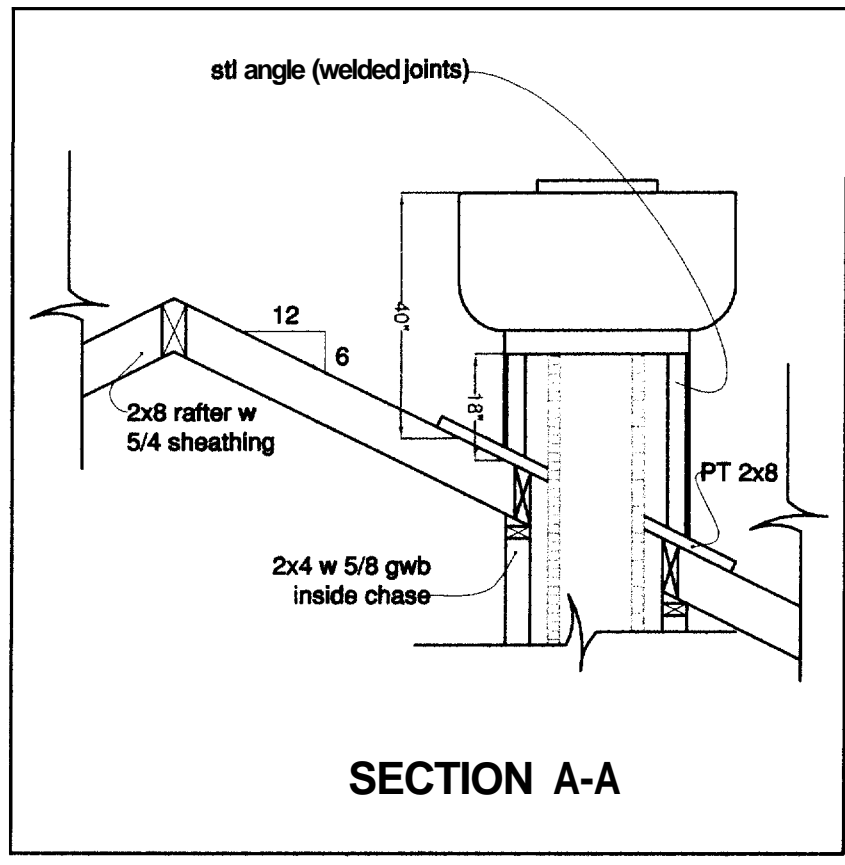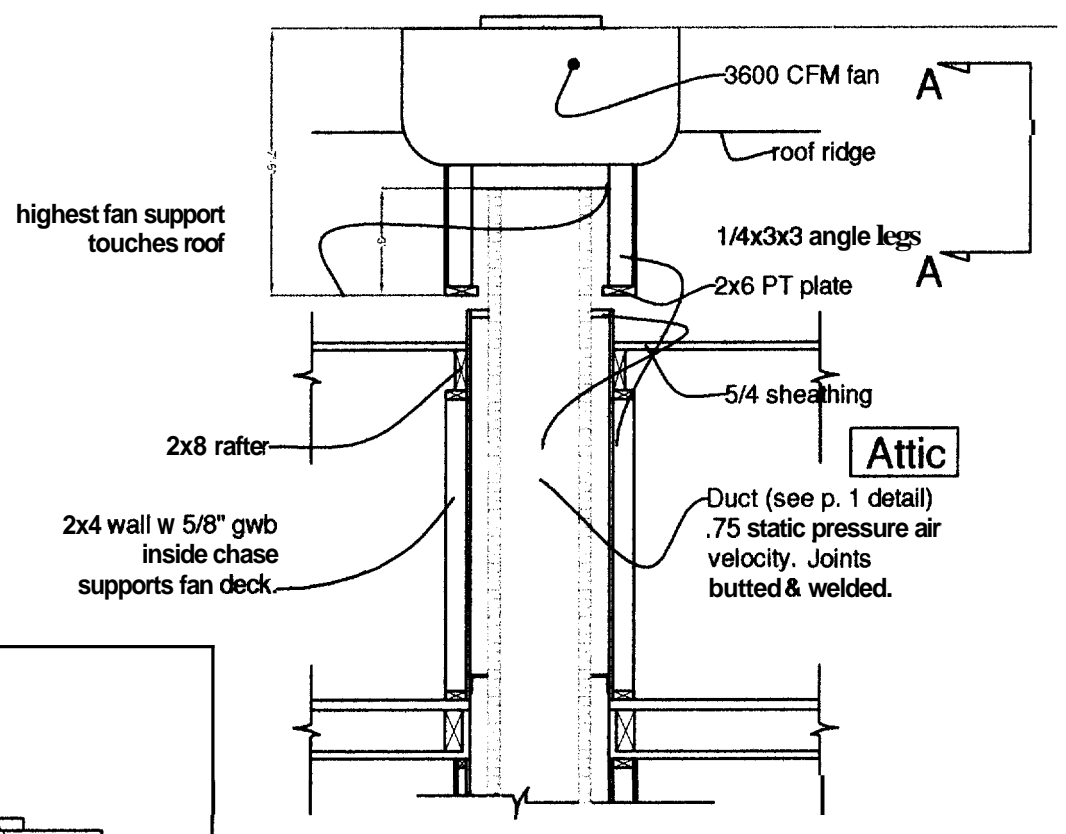


MUST BE LISTED & LABELED FOR GREASE - 109 CLEARANCE


NO MINERAL WOOL

[Signature]


Note: See specification for duct material
air space & wall material on page 1.

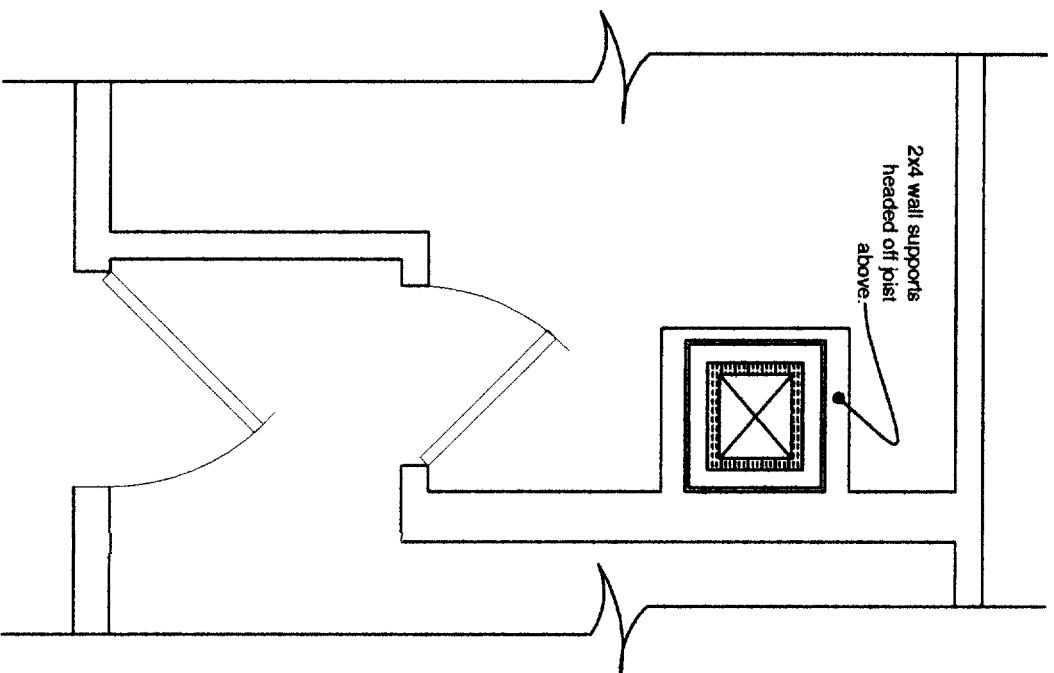

Exhaust chase @ first floor bedroom.
See floor section page 1.

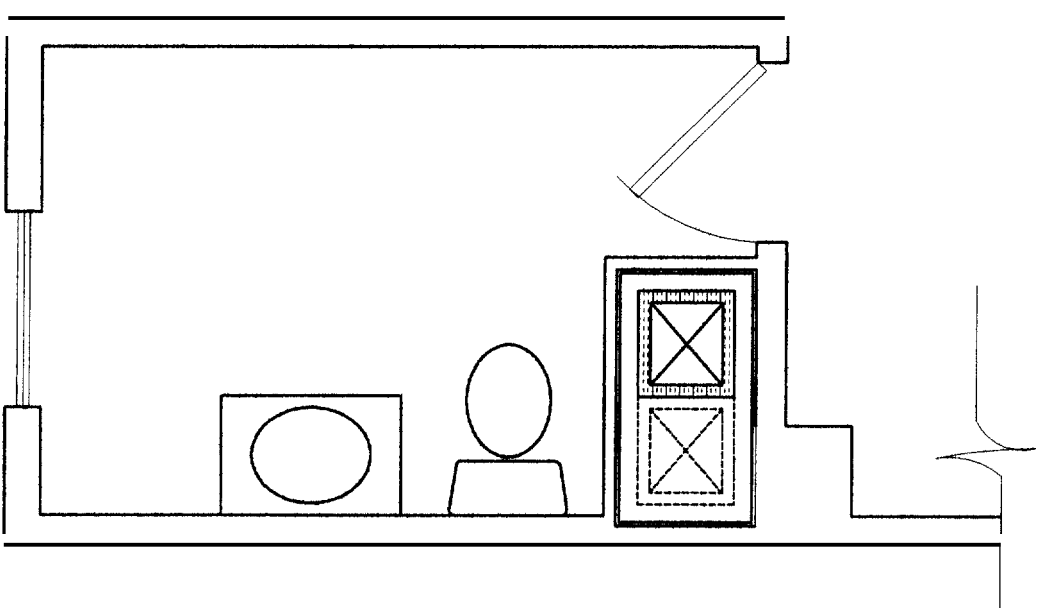

Exhaust chase @ 2nd floor bathroom.
Duct shifts to right 18" between 2nd &
3rd floor. Dashed line indicates duct
location on 3rd floor. Incorporate vacated
chimney chase.

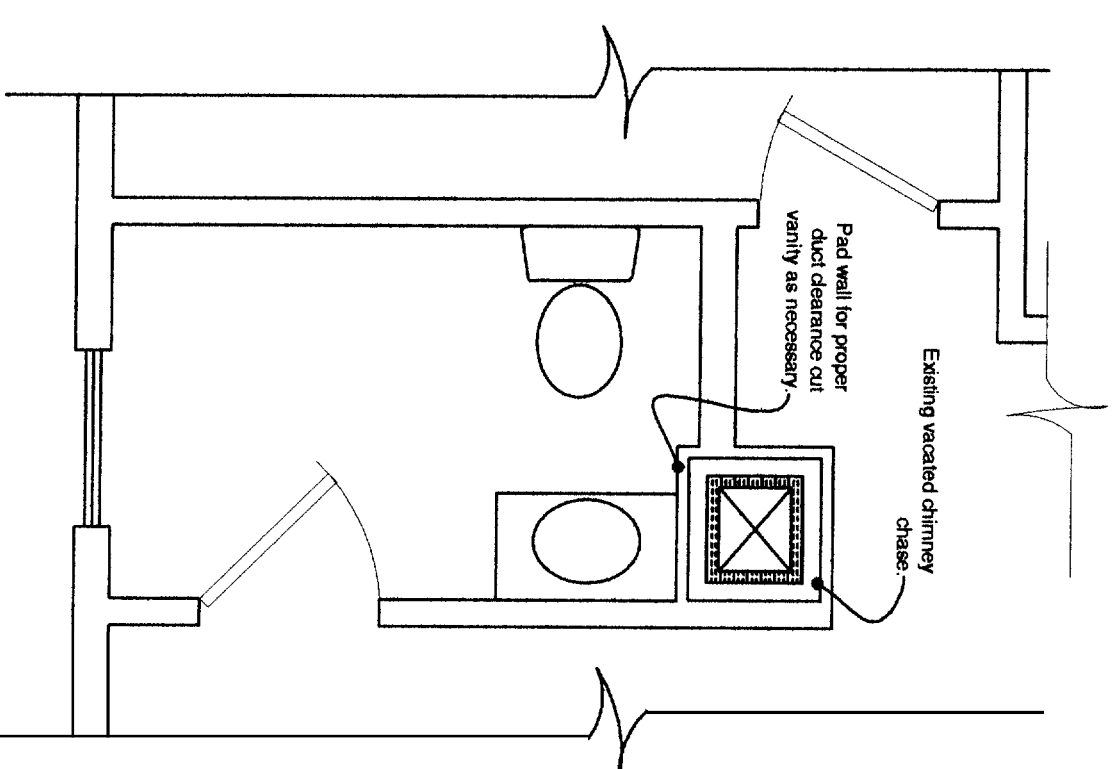

Exhaust chase @ 3rd floor bathroom.
located @ vacated chimney chase.

