



73 CONGRESS STREET FURNITURE & EQUIPMENT PLAN MUNJOY HILL RESTORATIONS LLC SCALE: 3/16"=1'-0"

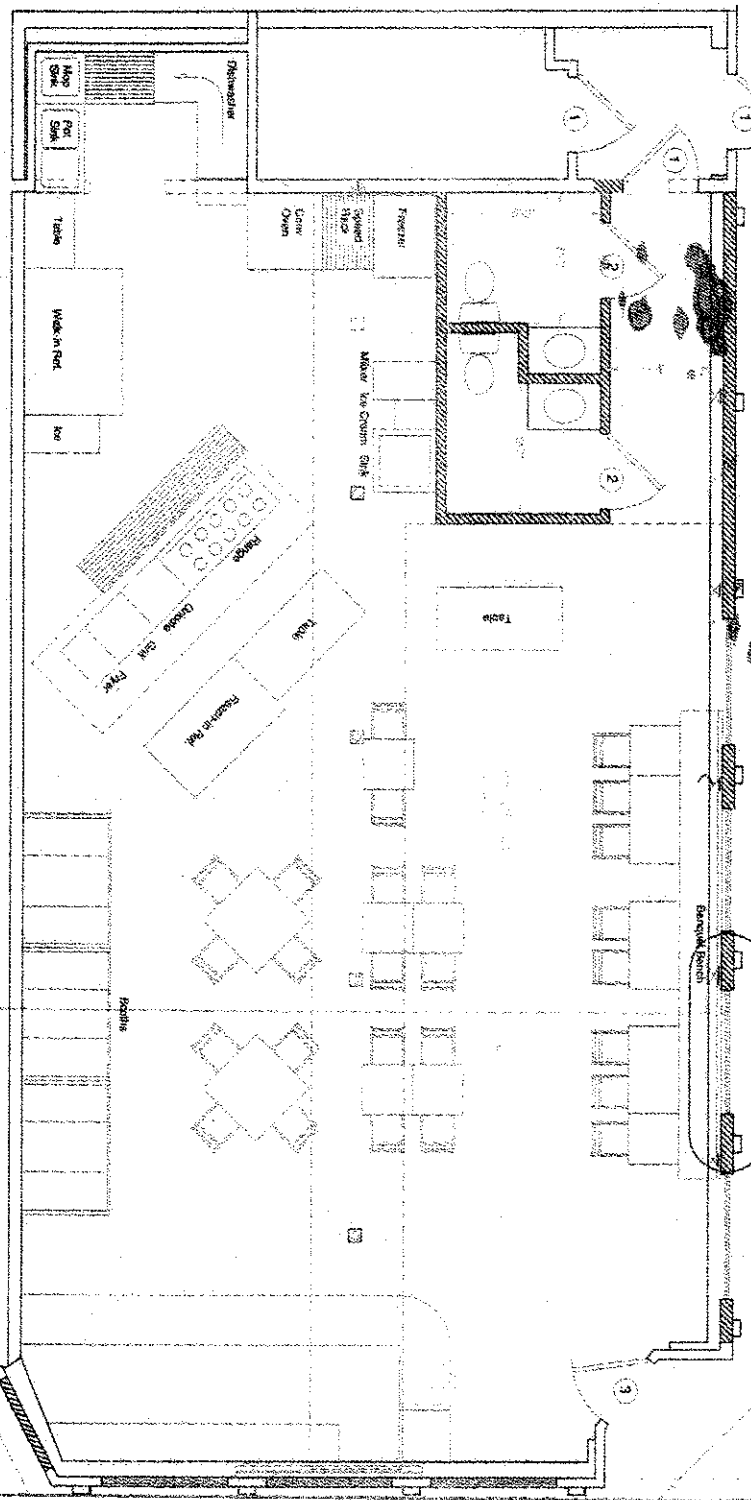

HOWARD STREET
48'-4 3/4"

Sidewalk
12' 3"

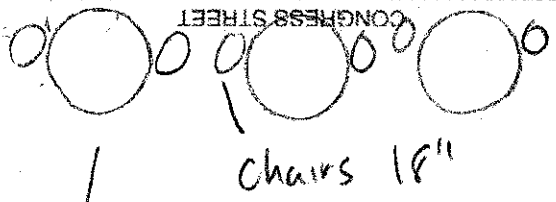

3 Tables 2' 6"
6 chairs 18"

CBL
014 F02 1001