



73 CONGRESS STREET FURNITURE & EQUIPMENT PLAN MUNJOY HILL RESTORATIONS LLC SCALE: 3/16"=1'-0"

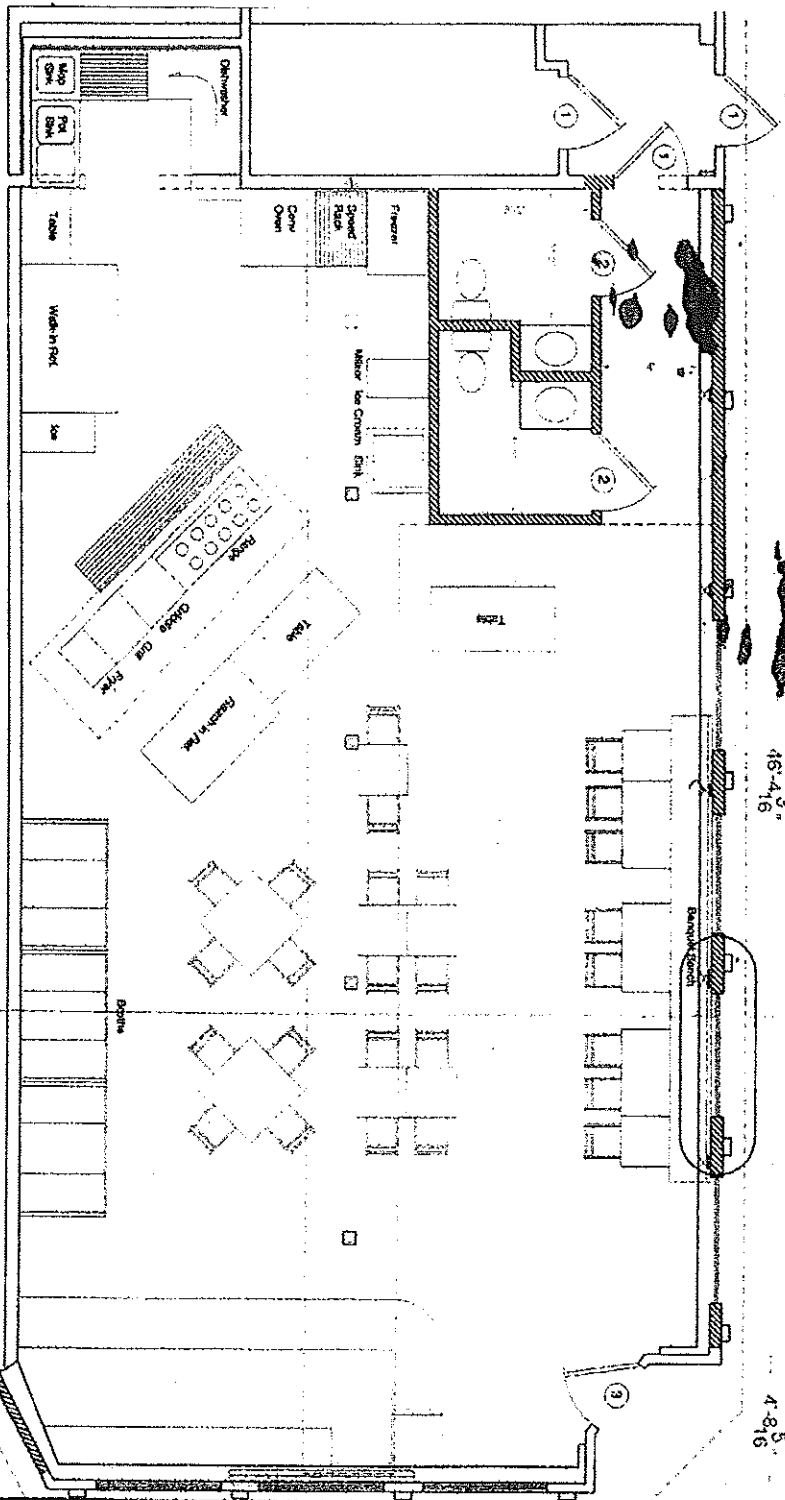

HOWARD STREET  
16'-4 1/8"

4'-8 5/16"

Sidewalk  
12' 3"

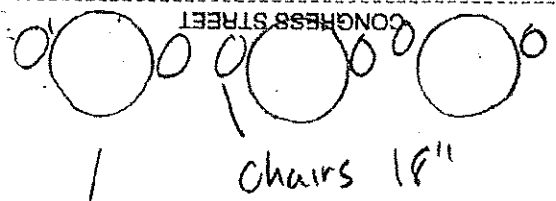

3 Tables 2' 6"  
6 chairs 18"

CBL  
014 F02 1001