



73 CONGRESS STREET    FURNITURE & EQUIPMENT PLAN    MUNUOY HILL RESTORATIONS LLC    SCALE: 3/16"=1'-0"

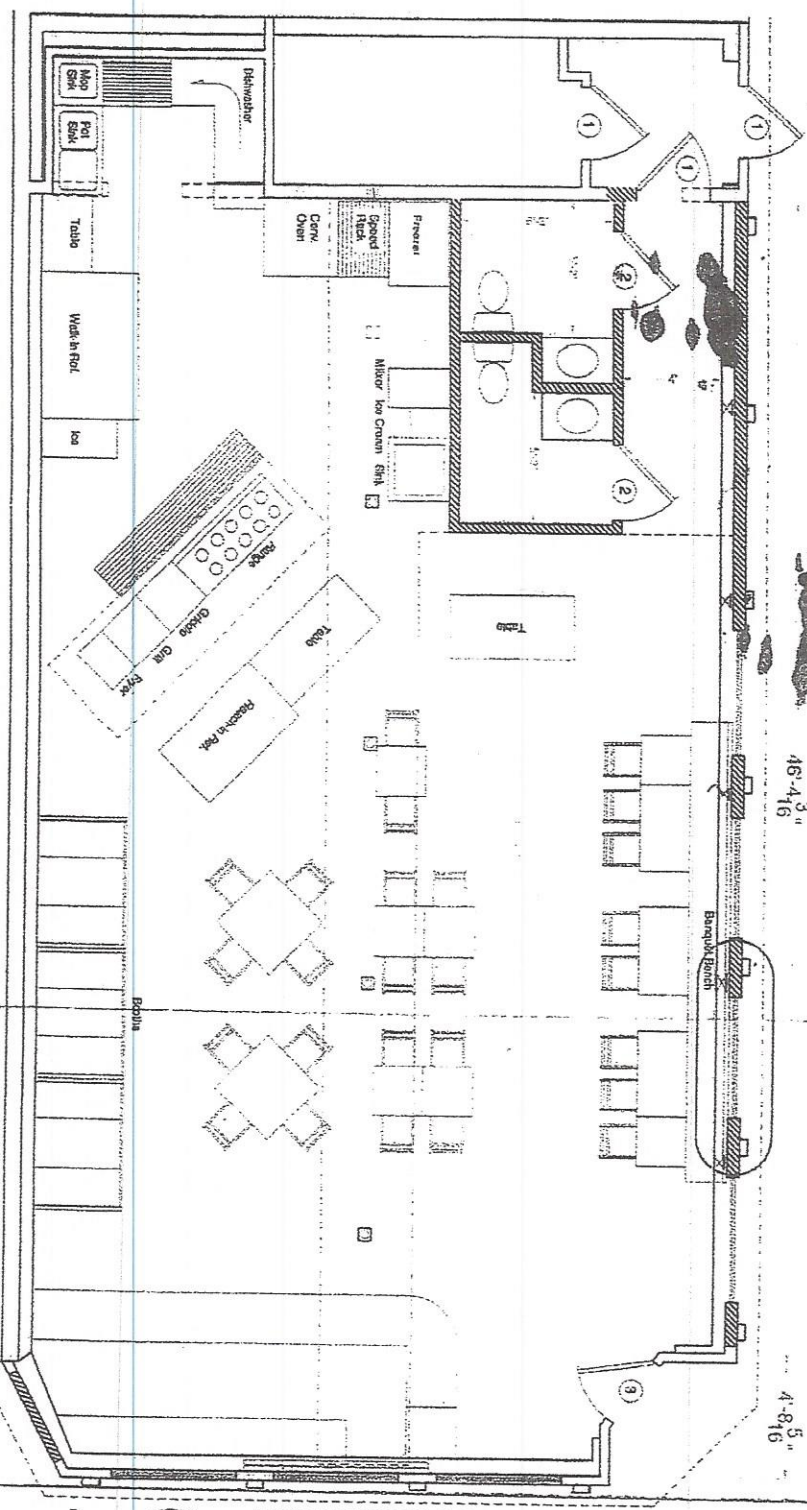

HOWARD STREET  
48'-4 3/4"

4'-8 1/2"

Sidewalk  
12' 3"

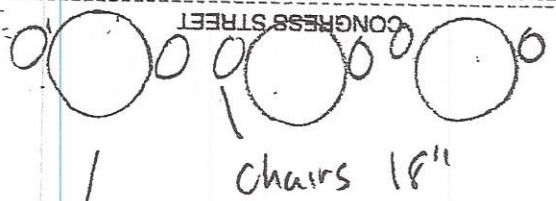

Chairs 18"

3 Tables 2' 6"  
6 chairs 18"

CBL  
014 F02 1001