


73 CONGRESS STREET

FURNITURE & EQUIPMENT PLAN

MUNLOY HILL RESTORATIONS LLC


SCALE: 3/16" = 1'-0"

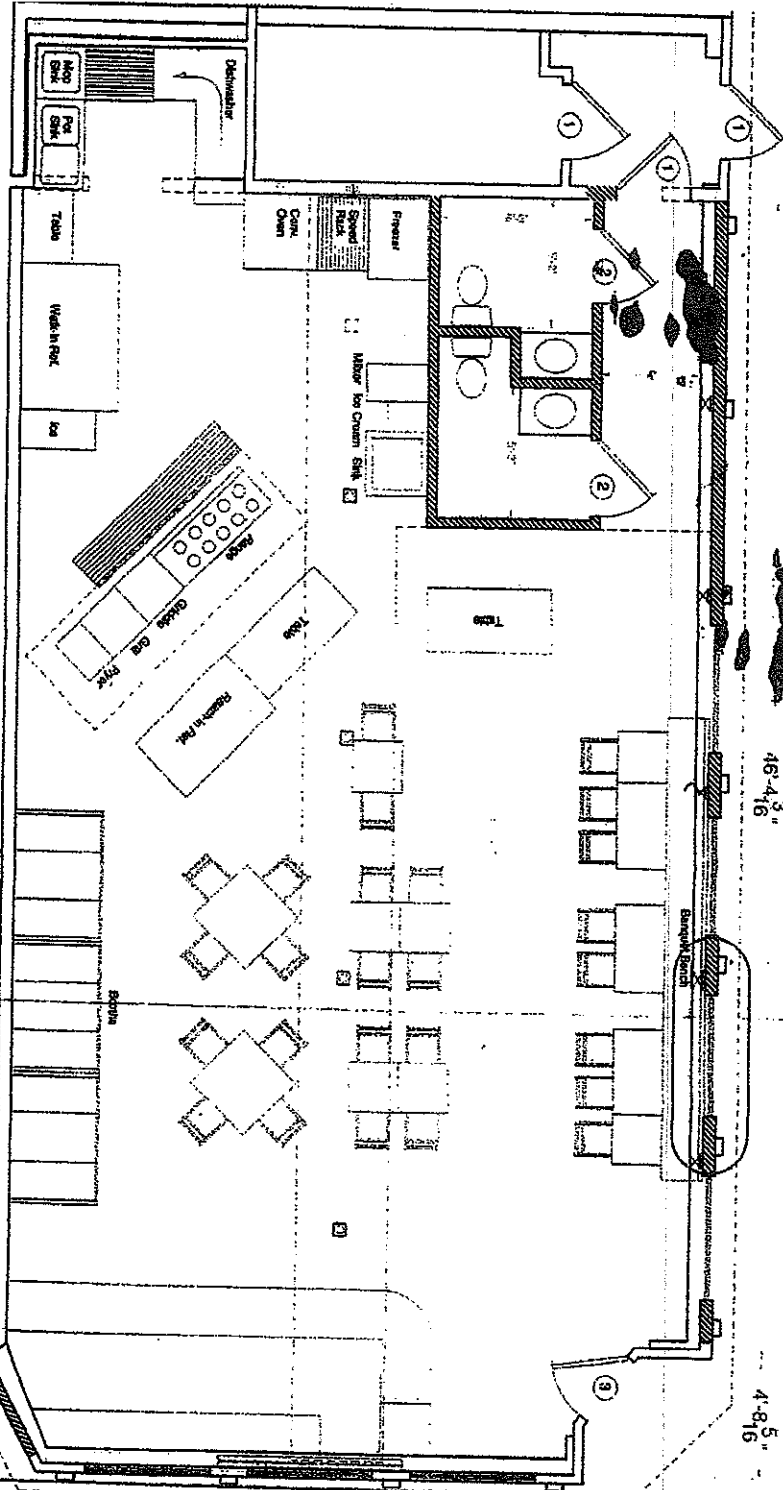

HOWARD STREET  
46'-4 3/8"

4'-8 5/16"

Sidewalk  
12'3"

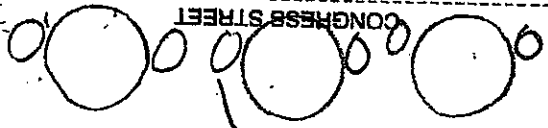

Chairs 18"

3 Tables 2'6"  
6 chairs 18"

CBL  
014 F02 1001