


WALL KEY


- WALL TO DEMO
- _____ EXISTING WALL
- ▬ NEW WALL

X DEMOLITION KEYNOTES:


1. DEMO EXISTING STAIRS
2. KITCHEN DESIGN AND LAYOUT BY BUILDER
3. -
4. NEW STAIR AND HANDRAIL
5. NEW WINDOW
6. EXISTING STAIR TO REMAIN
7. DEMO EXISTING GARAGE
8. NEW GUARDRAIL
9. NEW SHINGLES ON NEW DORMERS
10. CRICKET - SLOPE 1/4" PER 1'-0"
11. AWNING ABOVE

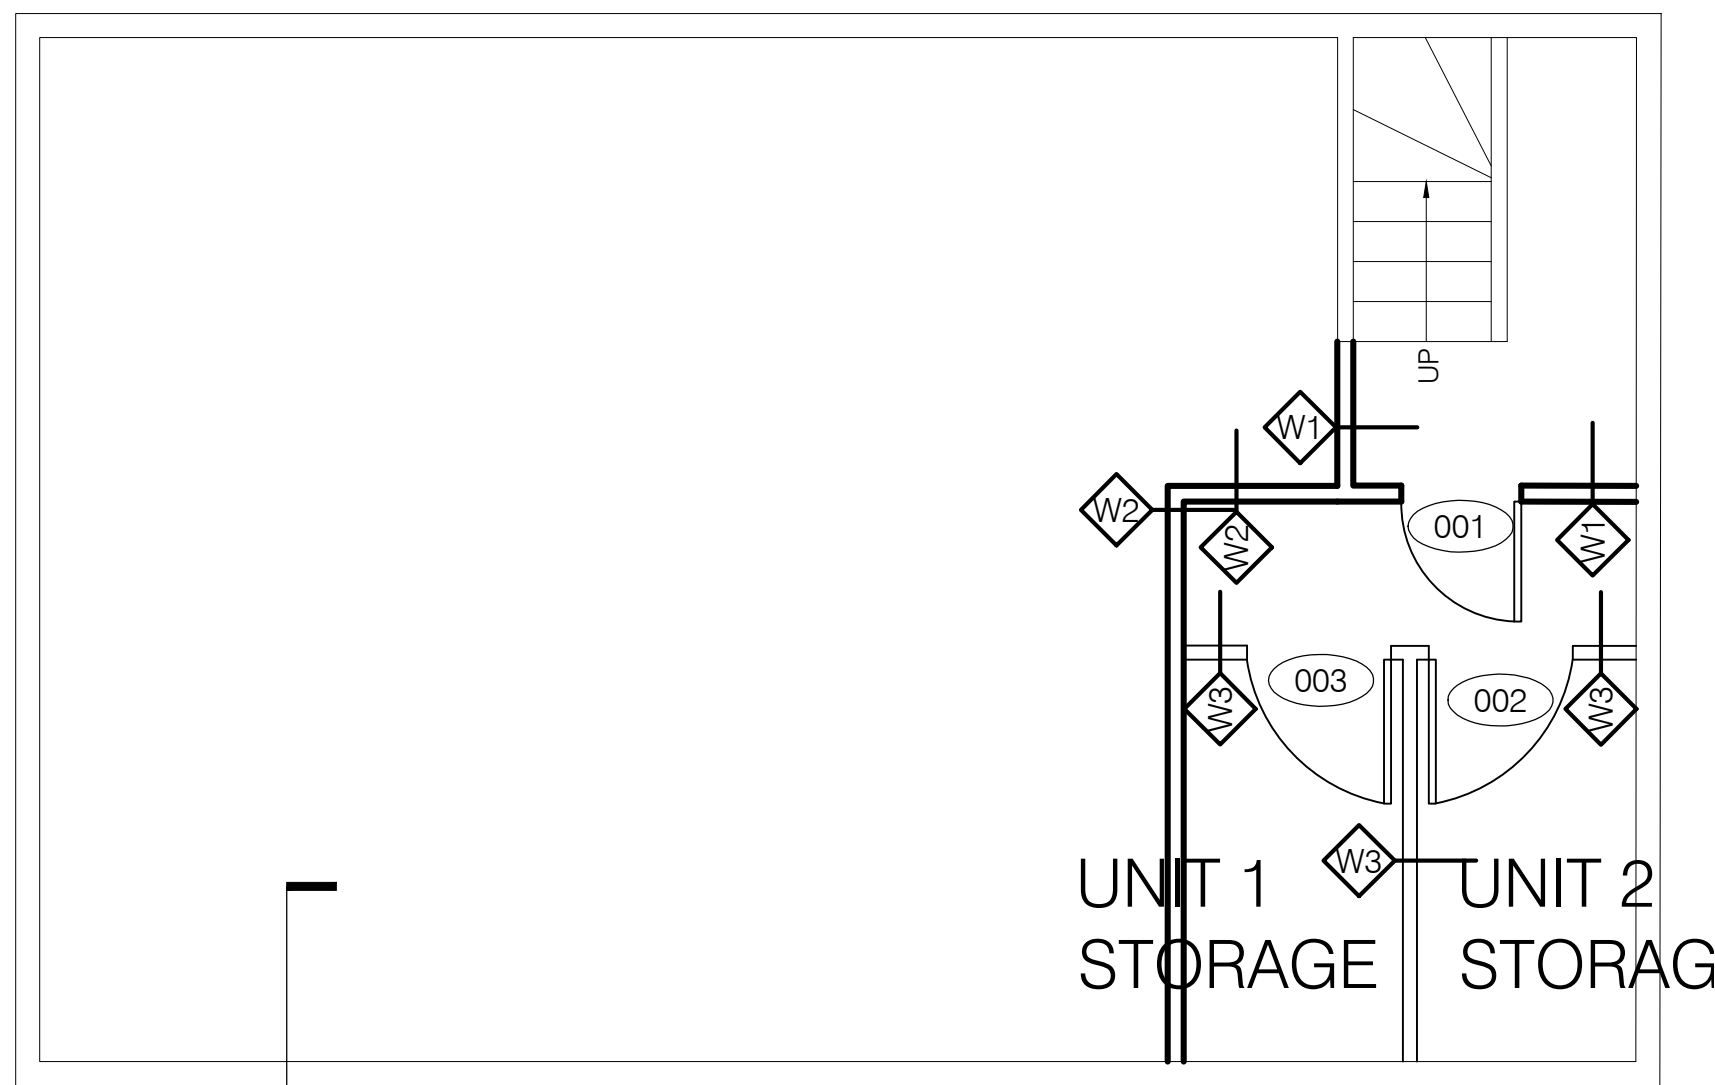

1 BASEMENT
SCALE: 1/8" = 1'-0"

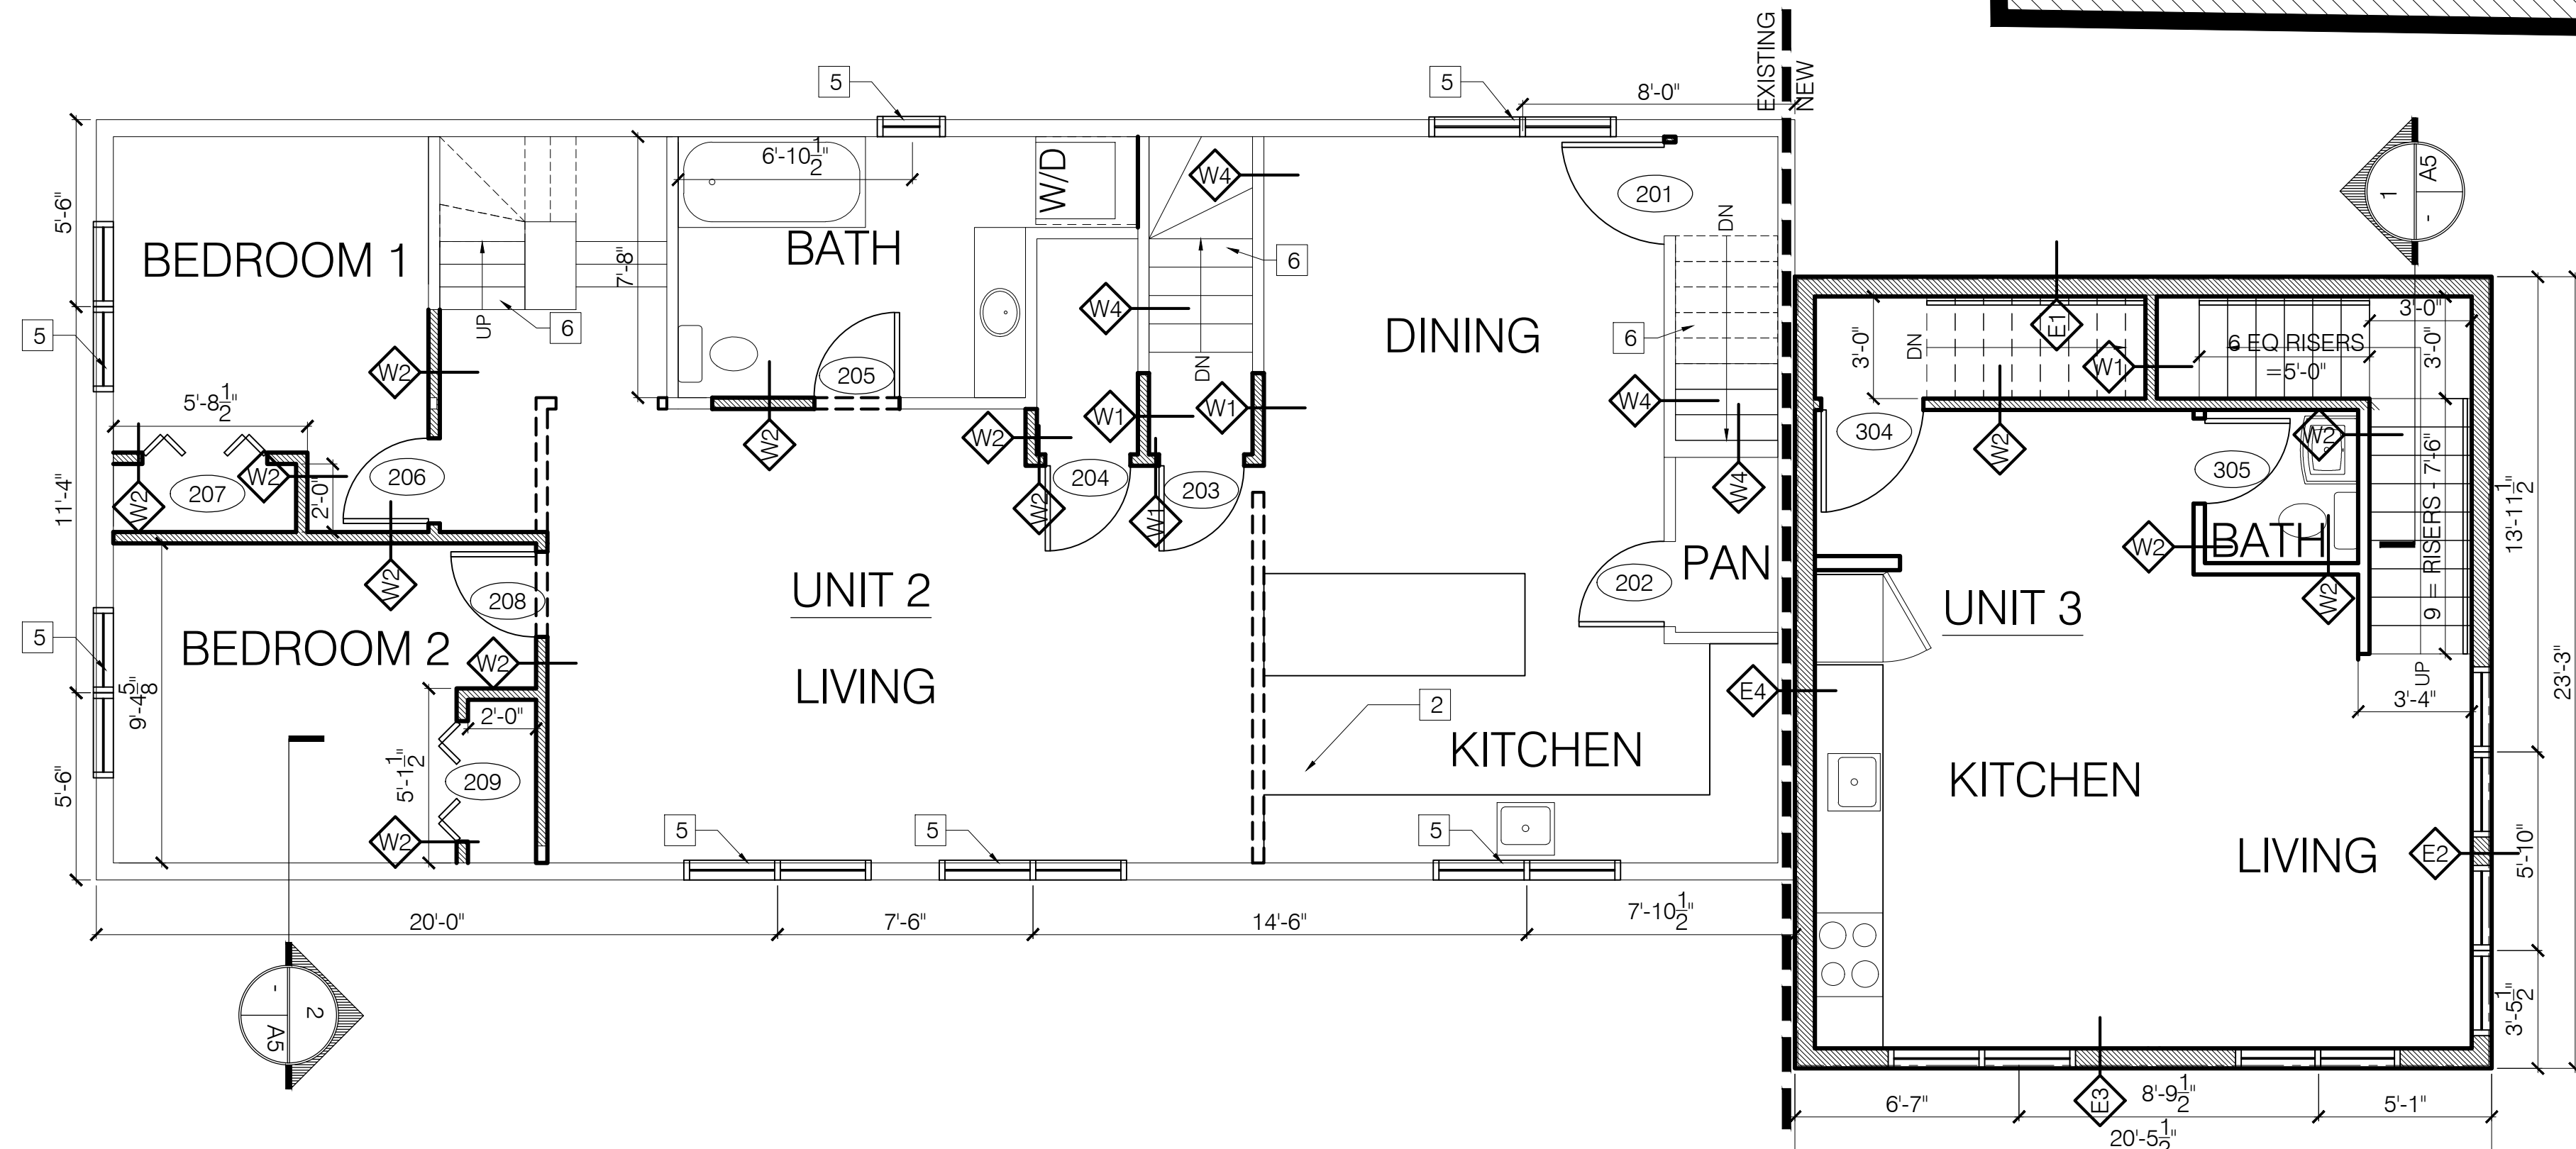

3 SECOND FLOOR
SCALE: 1/8" = 1'-0"

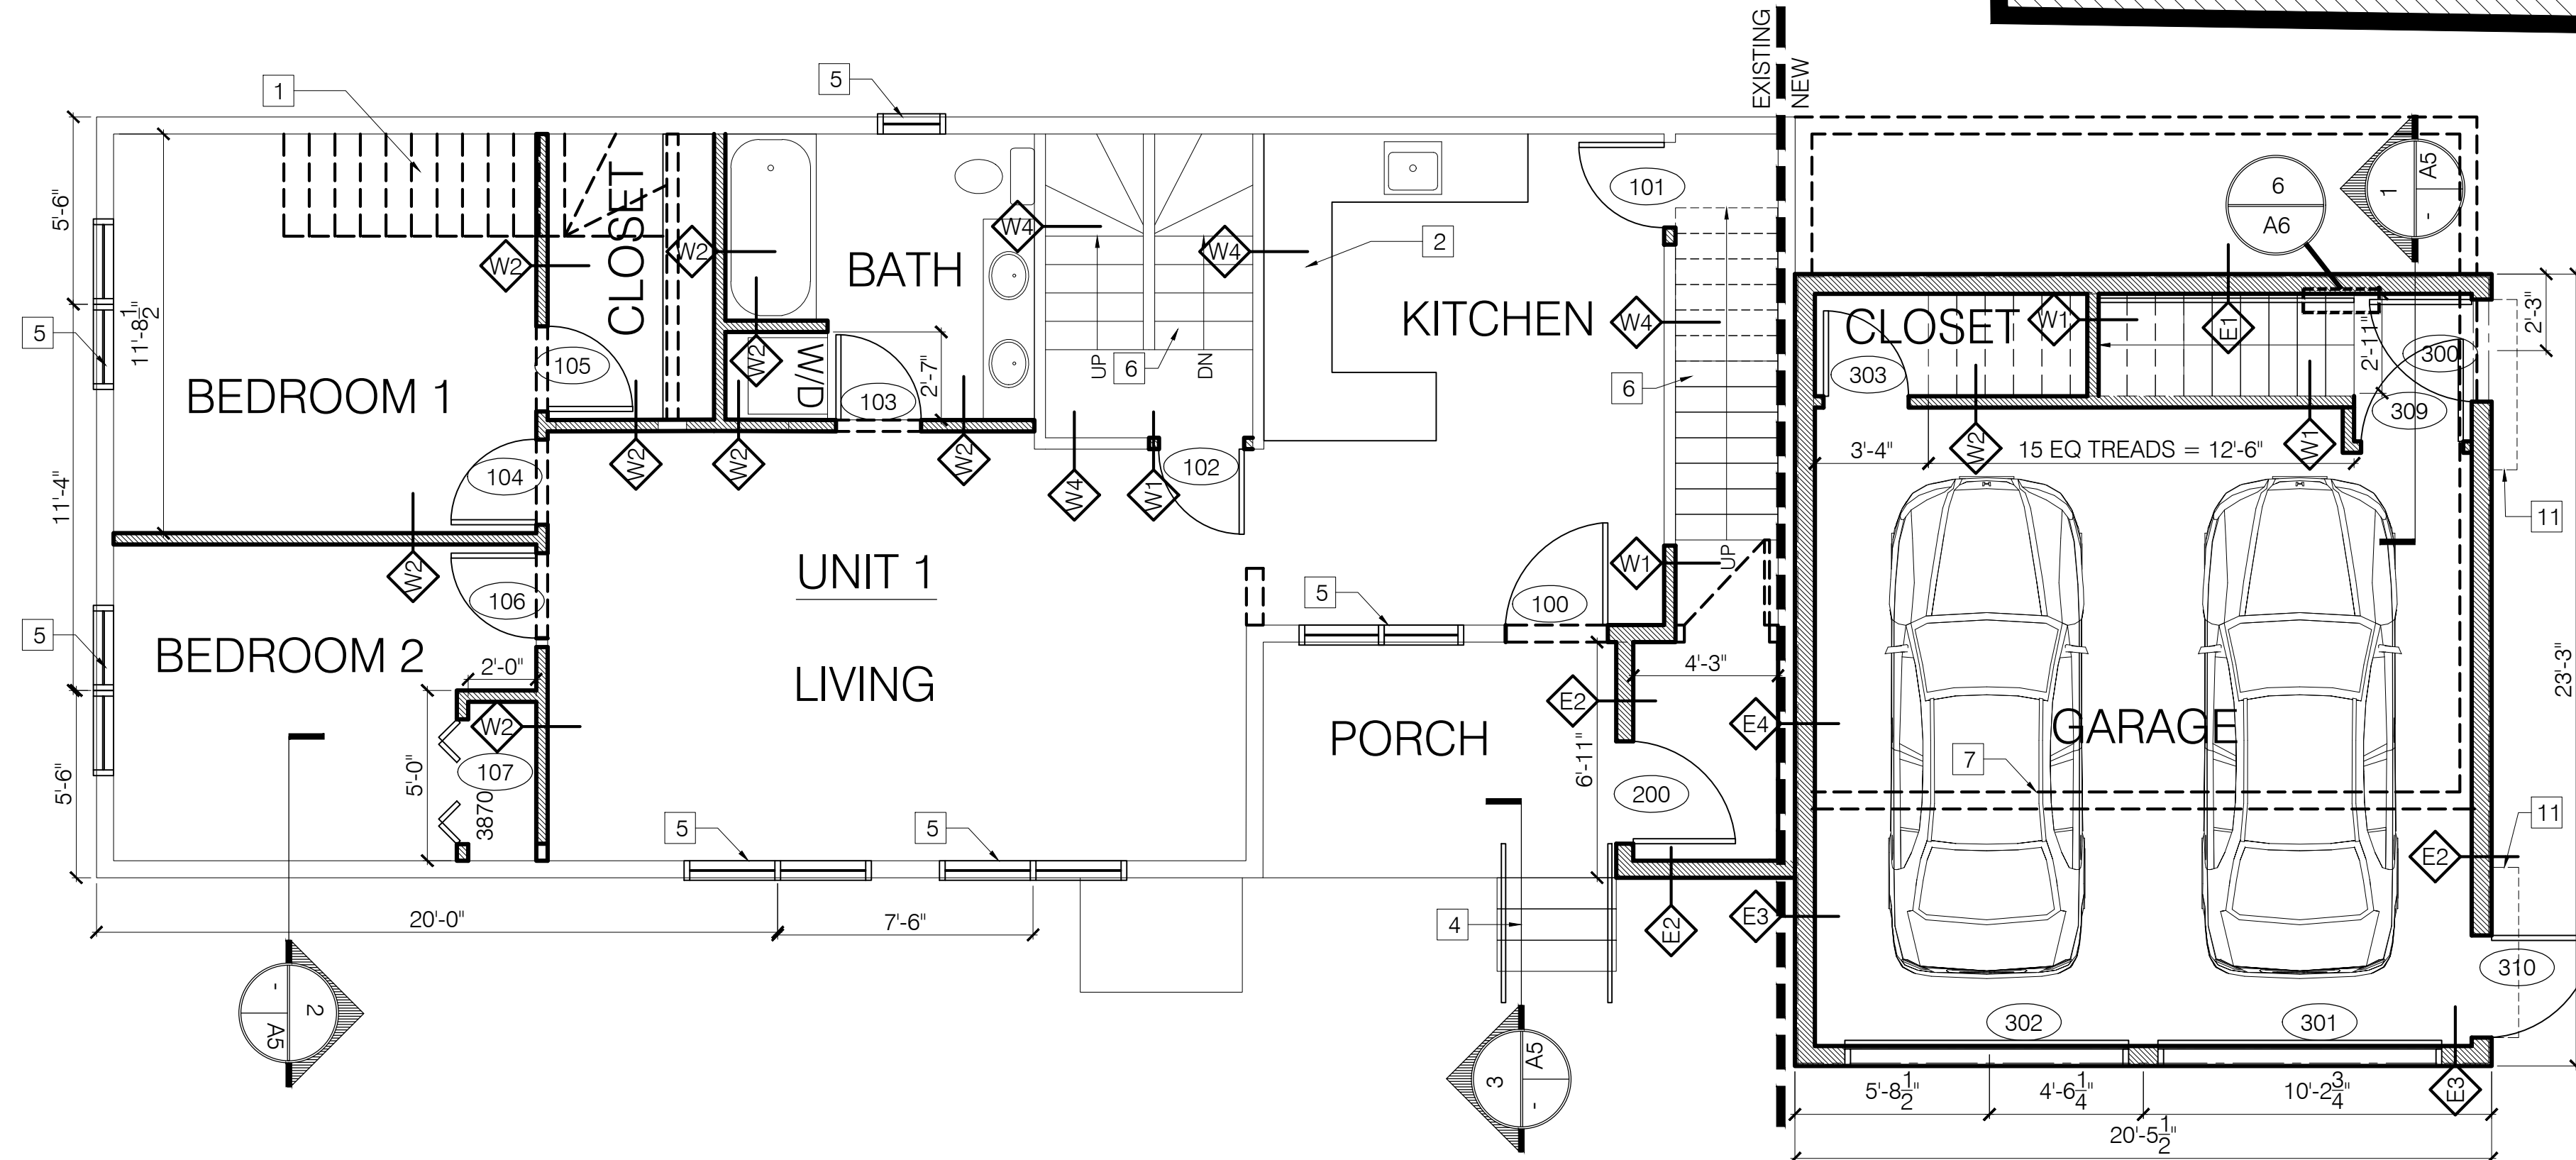

2 FIRST FLOOR
SCALE: 1/8" = 1'-0"

REVISIONS	DATE	BY
1		
2		
3		
4		
5		