



1 GRANITE CURB INSTALLATION IN EXISTING STREETS DETAIL  
C402 NOT TO SCALE

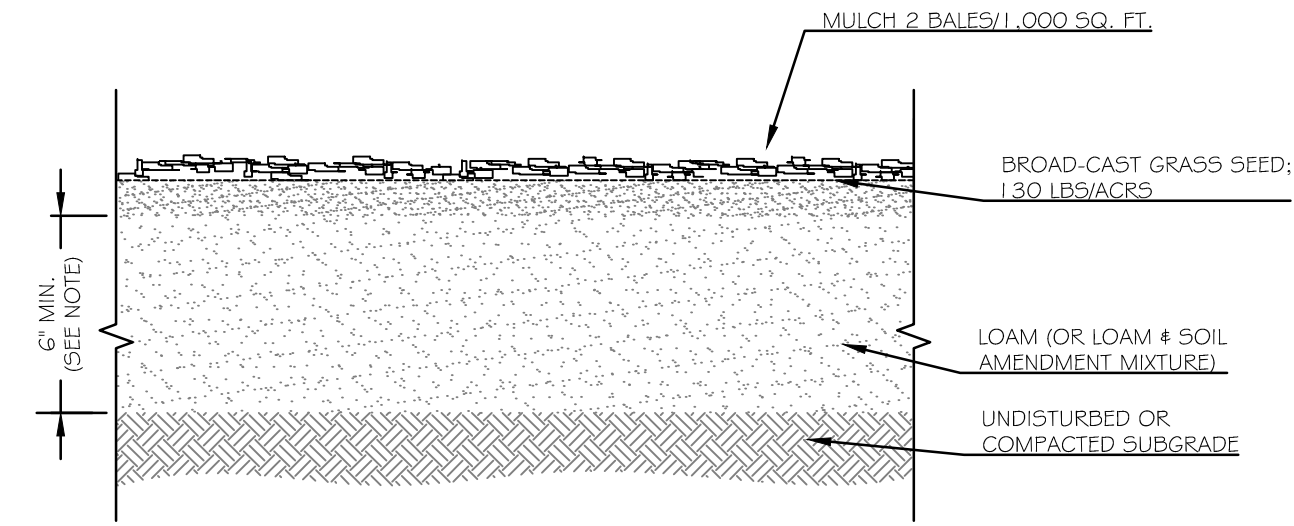

2 LOAM AND SEED DETAIL  
C402 NOT TO SCALE

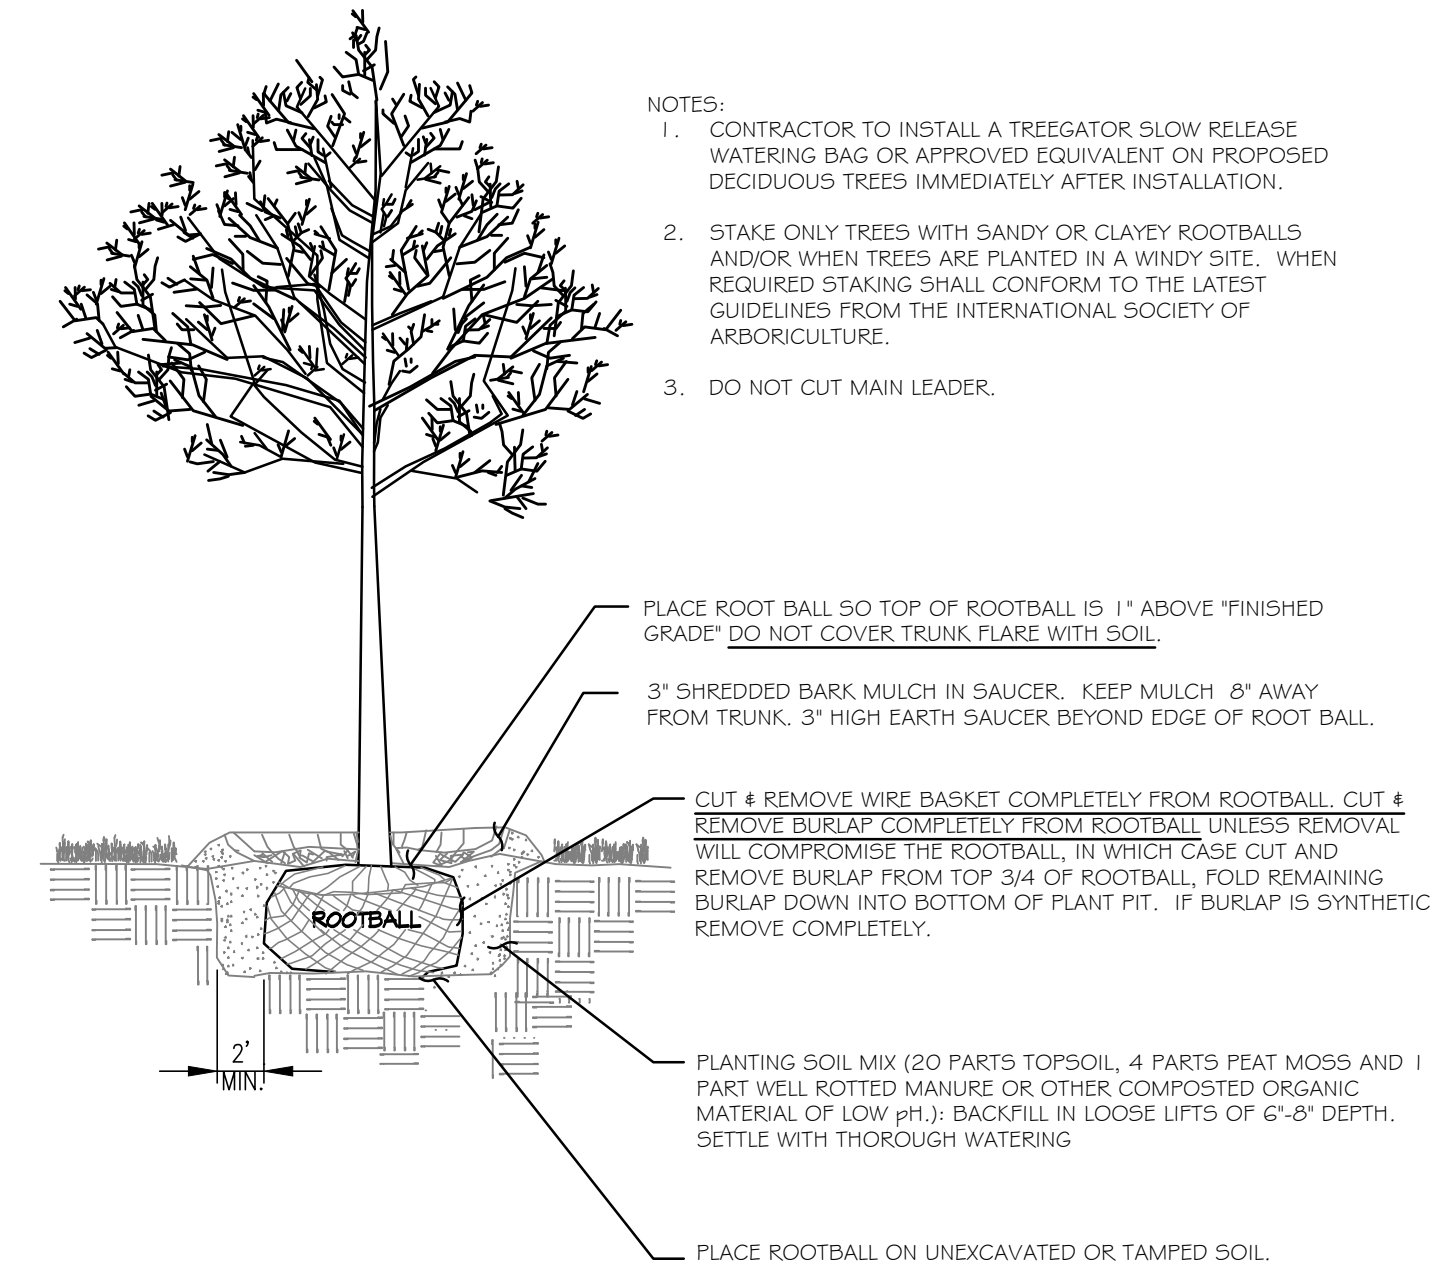

3 DECIDUOUS TREE PLANTING DETAIL  
C402 NOT TO SCALE

