
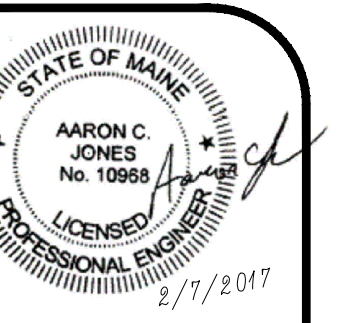


'H' SIMILAR SECTION

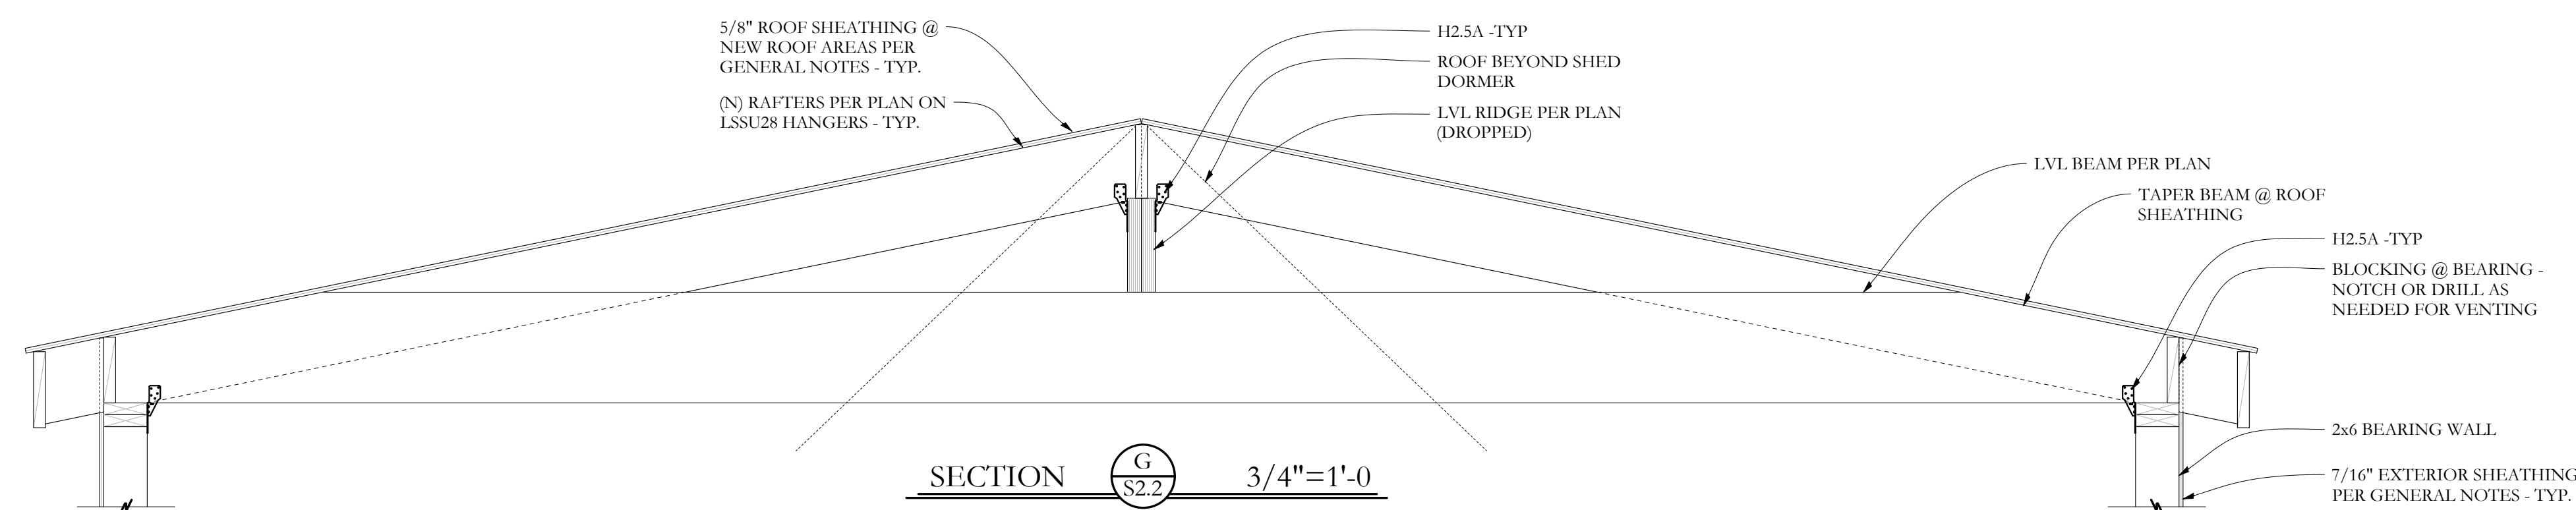

PROJECT NO. --
 PROJECT NAME
44 Quebec Street
Portland, ME

REVISIONS

1	
2	
3	
4	
5	

DRAWN BY
MKL / WMC
 SHEET TITLE
SECTIONS

ISSUE DATE
2/7/17
 SHEET SCALE

S
S2.2