




1 GRANITE CURB INSTALLATION IN EXISTING STREETS DETAIL
C402 NOT TO SCALE

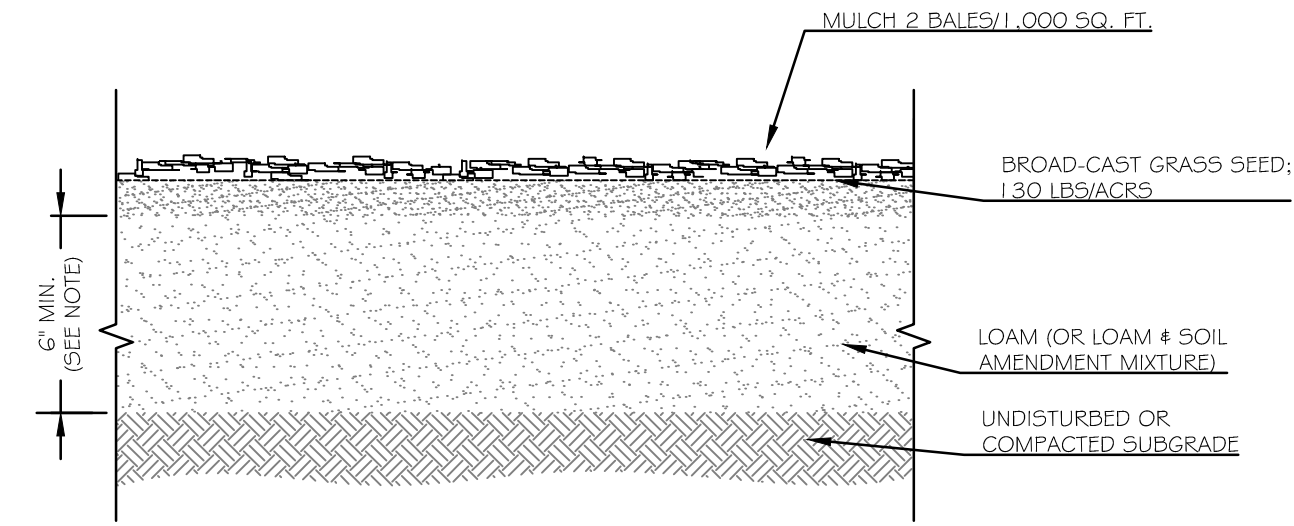

2 LOAM AND SEED DETAIL
C402 NOT TO SCALE

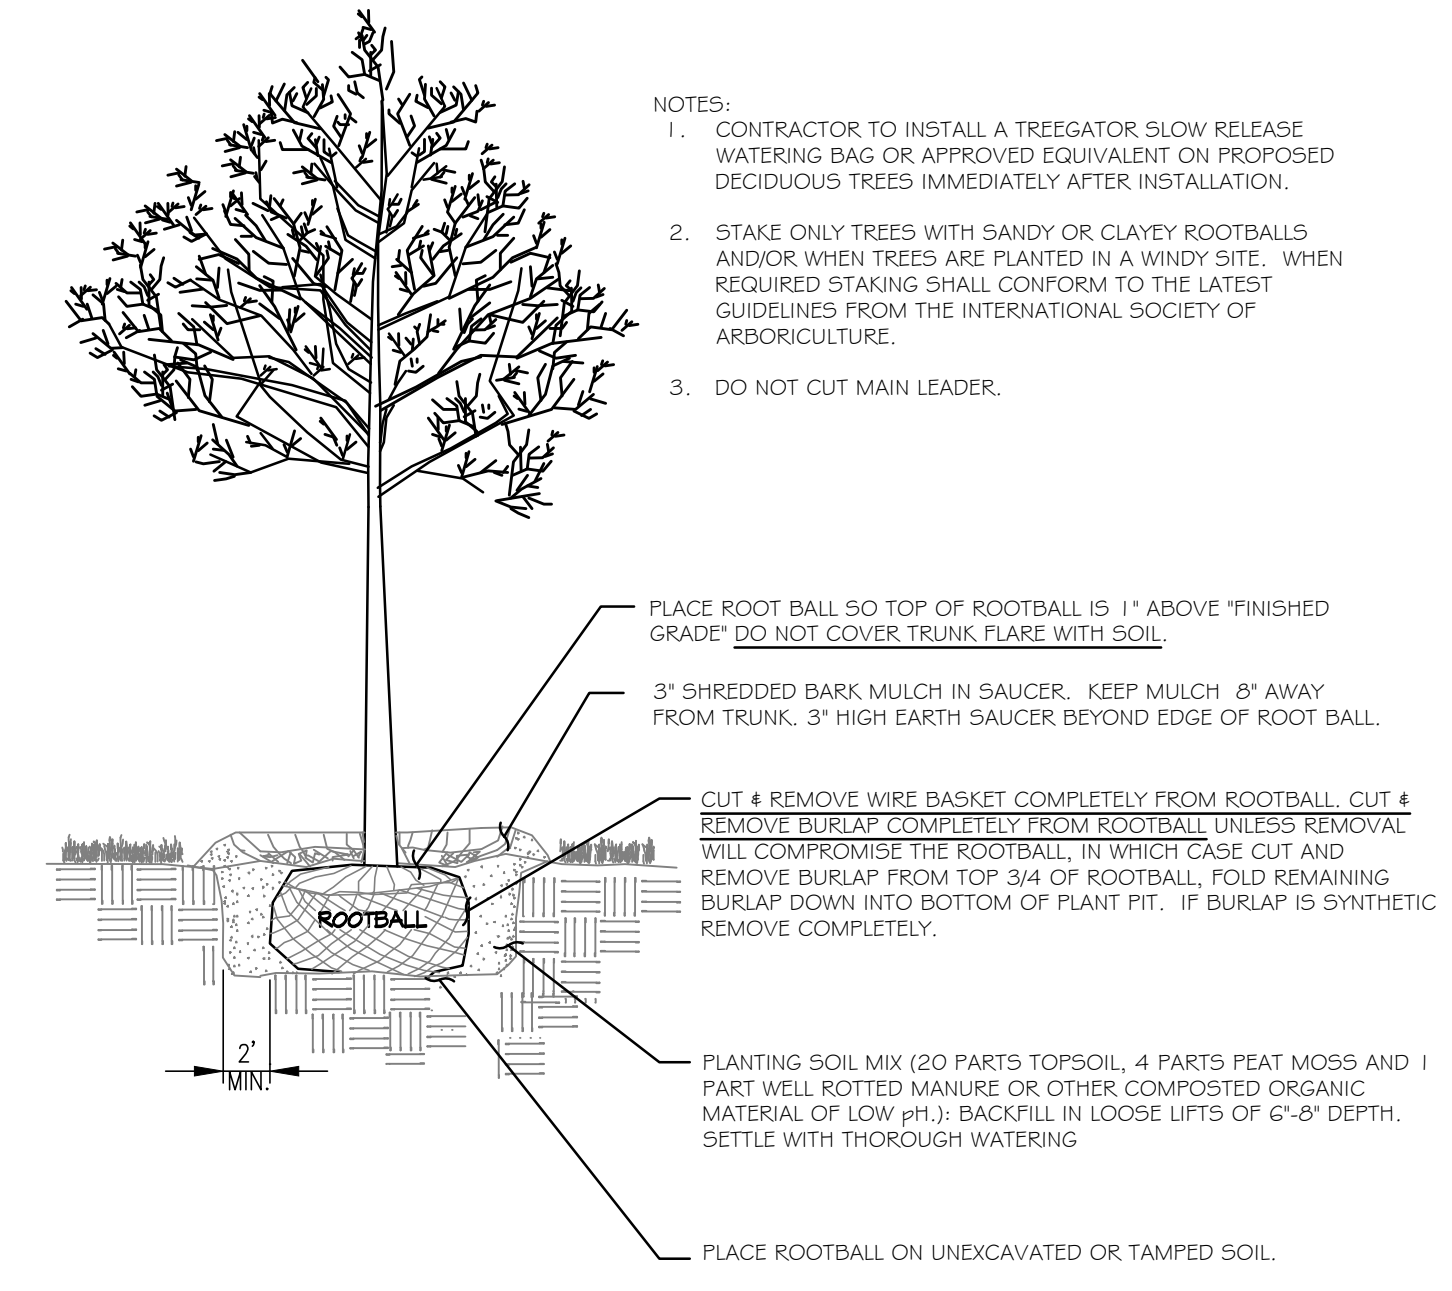

3 DECIDUOUS TREE PLANTING DETAIL
C402 NOT TO SCALE

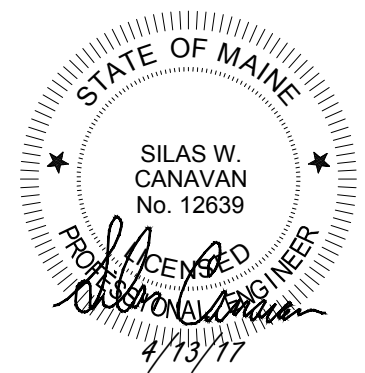

REVISIONS	DATE	REVISION
1	2/21/17	ISSUED FOR CITY REVIEW
2		
3		
4		
5		
6		