



1 GRANITE CURB INSTALLATION IN EXISTING STREETS DETAIL
C402 NOT TO SCALE

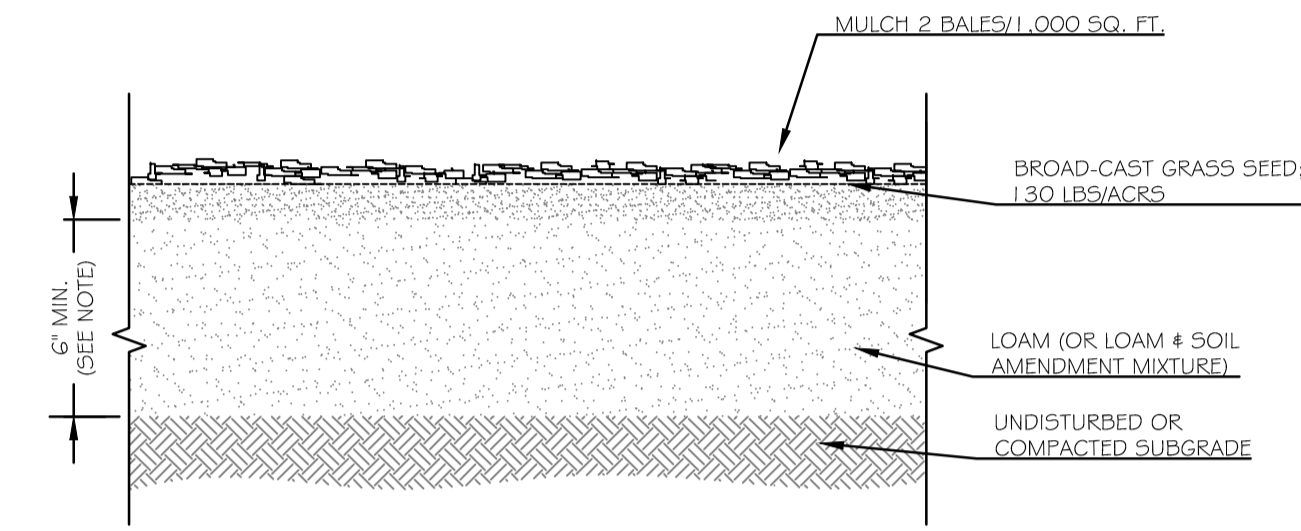

2 LOAM AND SEED DETAIL
C402 NOT TO SCALE

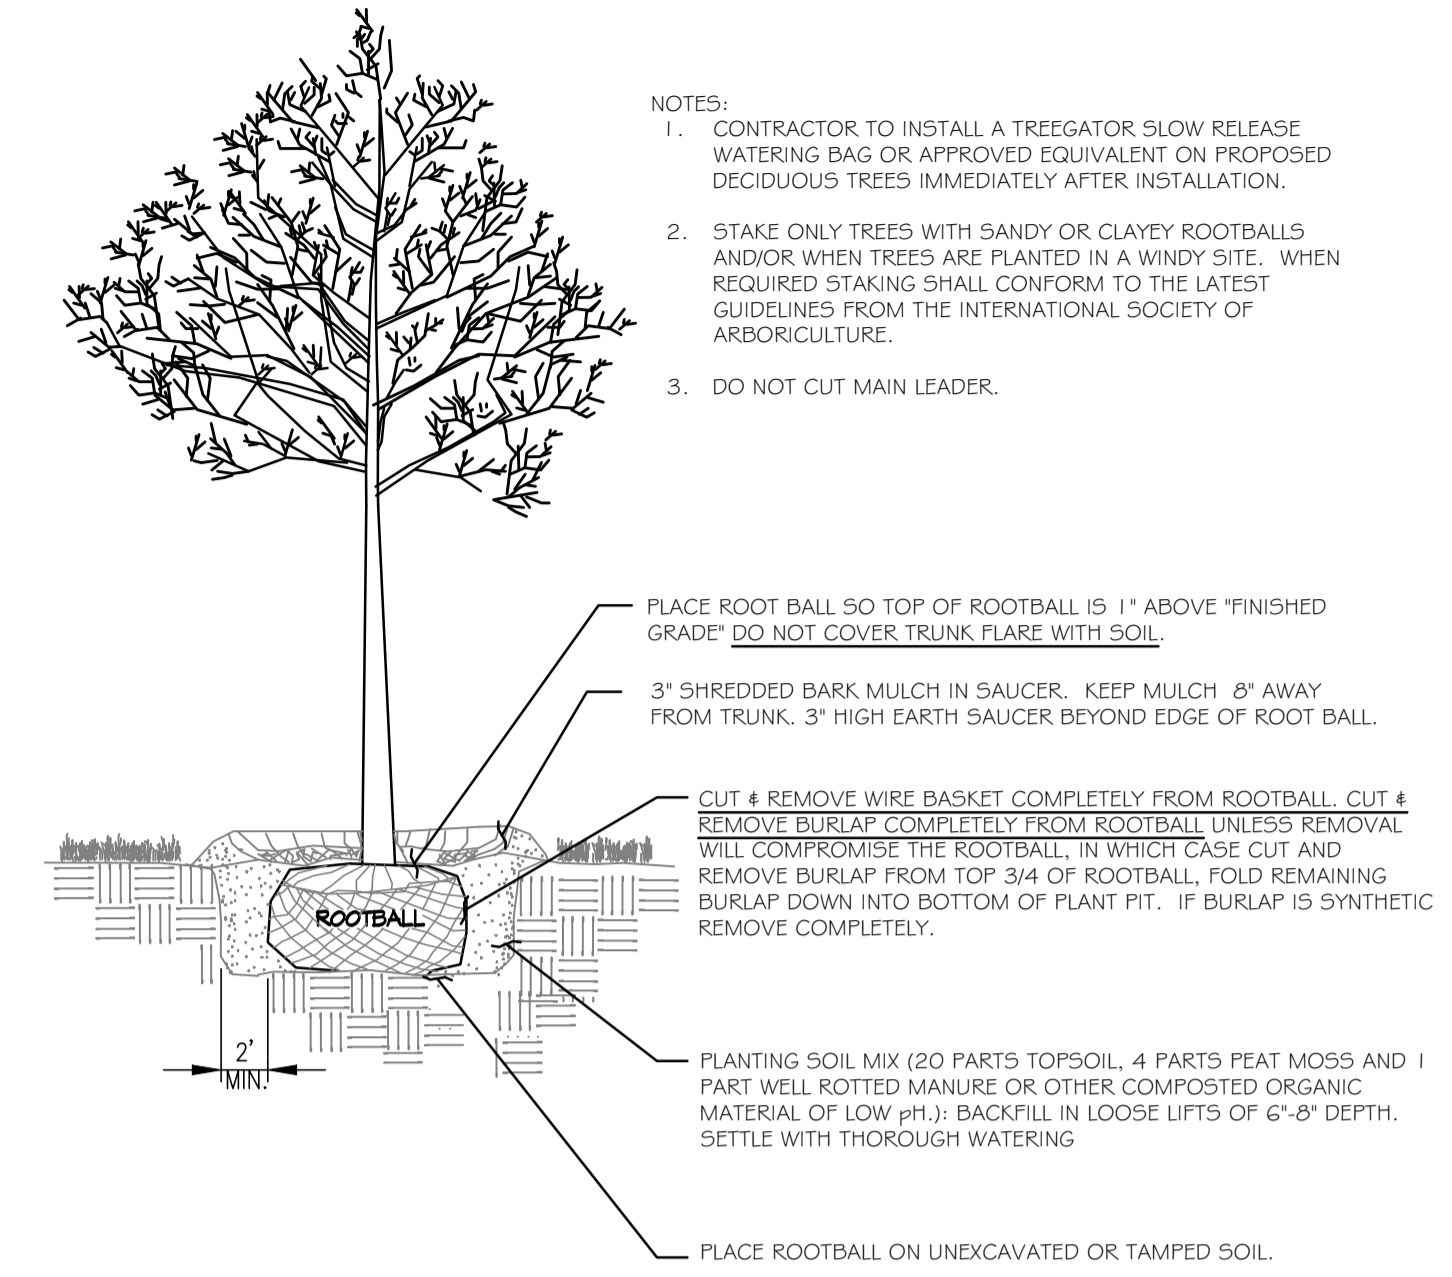

3 DECIDUOUS TREE PLANTING DETAIL
C402 NOT TO SCALE

- NOTES:
- CONTRACTOR TO INSTALL A TREEGATOR SLOW RELEASE WATERING BAG OR APPROVED EQUIVALENT ON PROPOSED DECIDUOUS TREES IMMEDIATELY AFTER INSTALLATION.
 - STAKE ONLY TREES WITH SANDY OR CLAYEY ROOTBALLS AND/OR WHEN TREES ARE PLANTED IN A WINDY SITE. WHEN REQUIRED STAKING SHALL CONFORM TO THE LATEST GUIDELINES FROM THE INTERNATIONAL SOCIETY OF ARBORICULTURE.
 - DO NOT CUT MAIN LEADER.

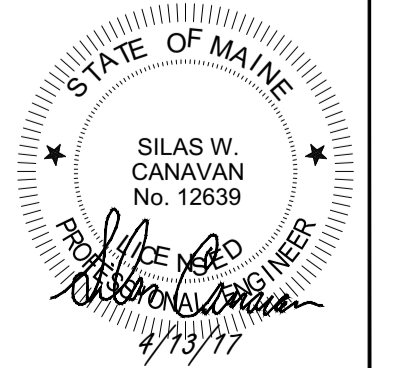


Bild Architecture
 PO Box 8235
 Portland, ME
 04107-0235
 207.408.0168
 evan@bildarchitecture.com

WALSH
 ENGINEERS
 1000 Commercial Street
 Portland, ME 04102
 Phone: 207.553.9888 | www.walsh-eng.com
 Copyright © 2017

PROJECT NO.
16035
 PROJECT NAME
44 QUEBEC
 PORTLAND, MAINE

REVISIONS	DATE	BY	REVISION
1			REVISION PER CITY REVIEW
2			
3			
4			
5			
6			

DRAWN BY
SWC
 SHEET TITLE
 Details

ISSUE DATE
2/21/17
 SHEET SCALE
 N.T.S.