


'H' SIMILAR SECTION

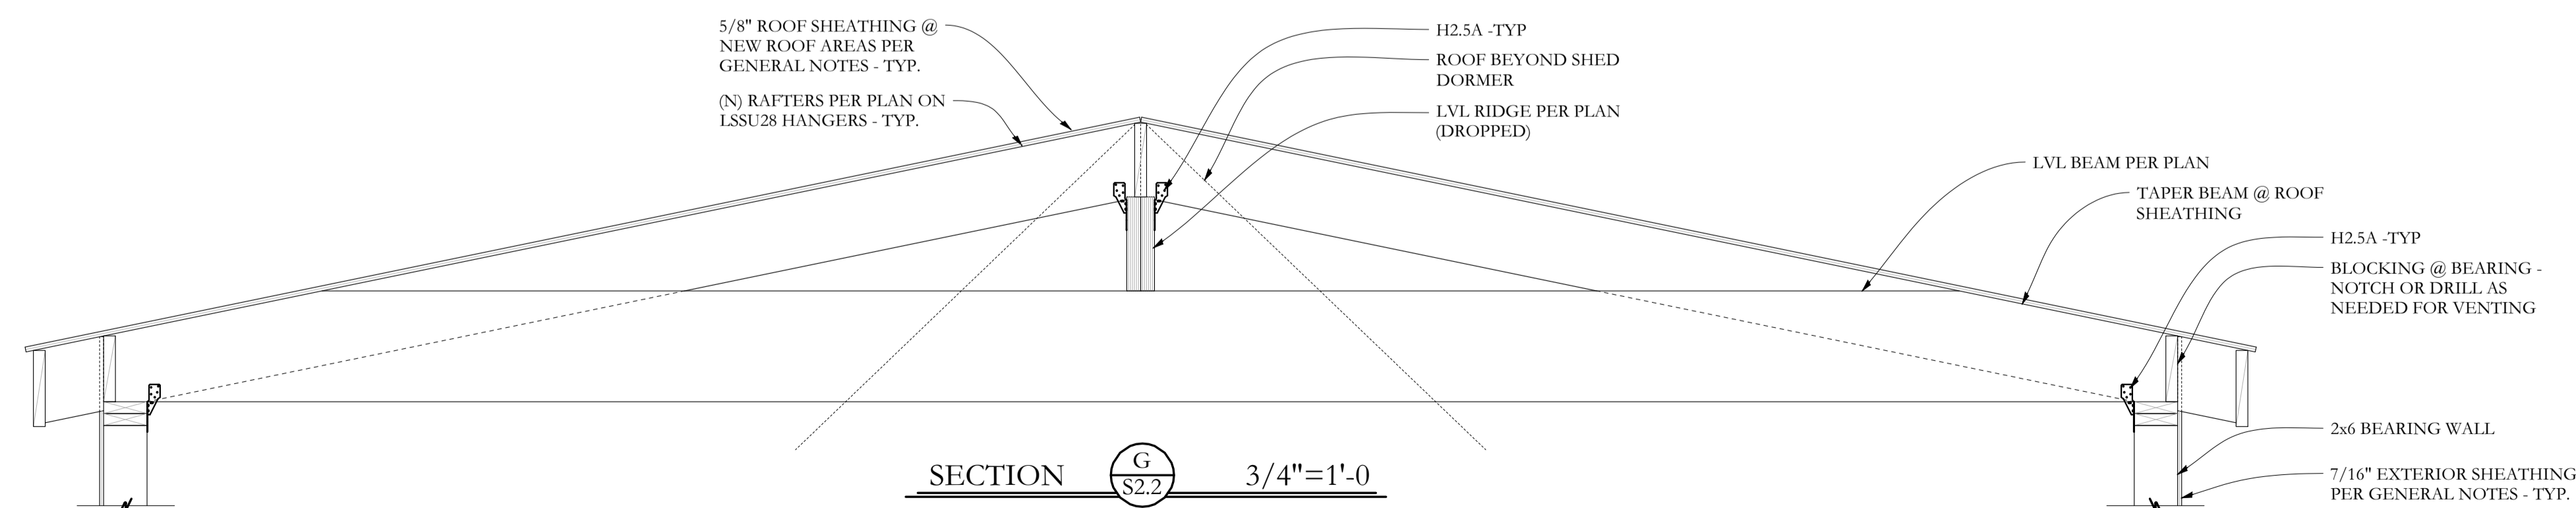

**Structural Integrity**  
 Consulting Engineers, Inc.  
 77 Oak Street  
 Portland, ME, 04101  
 p. 207-774-4614  
 f. 866-793-7835  
 www.structuralinteg.com  
 BUILD WITH CONFIDENCE  
 © 2012 Structural Integrity Consulting Engineers, Inc.

SI# 17-0017

DATE: 2/7/2017

---

PROJECT NO. ---

PROJECT NAME  
**44 Quebec Street  
 Portland, ME**

---

REVISIONS

1	2	3	4	5
---	---	---	---	---

---

DRAWN BY  
**MKL / WMC**

ISSUE DATE  
**2/7/17**

SHEET TITLE  
**SECTIONS**

---

S

S2.2