


NOTES:


- ALL CONSTRUCTION TO ADHERE TO APPLICABLE LOCAL BUILDING CODE, TYP.
- ALL DIMENSIONS ARE TO FACE OF STRUCTURE (F.O.S.), UNLESS OTHERWISE NOTED
- CONTRACTOR TO FIELD VERIFY ALL DIMENSIONS, PROVIDE FOUNDATION AND FRAMING LAYOUTS, AND REVIEW WITH ARCHITECT FOR APPROVAL PRIOR TO PROCEEDING WITH CONSTRUCTION
- ANY INCONSISTENCIES OR UNFORESEEN CONDITIONS TO BE REVIEWED BY THE ARCHITECT FOR APPROVAL PRIOR TO PROCEEDING WITH CONSTRUCTION
- ALL DOORS AND WINDOWS DIMENSIONED TO CENTERLINE OF CLEAR OPENING.
- ALL WALL AND FLOOR FINISHES TBD BY OWNER
- ALL STANDING AND RUNNING TRIM TO BE PRIMED FOR FIELD PAINTING, PROFILE TBD BY OWNER
- CONTRACTOR SHALL PROVIDE, ERECT AND MAINTAIN ALL TEMPORARY BARRIERS AND GUARDS, AND ALL TEMPORARY SHORING AND BRACING AS REQUIRED BY ALL CITY AND STATE REGULATIONS
- CONTRACTOR SHALL PROVIDE ADEQUATE WEATHER PROTECTION FOR THE BUILDING AND ITS CONTENTS DURING THE COURSE OF WORK
- CONTRACTOR TO PROVIDE TEMPORARY POWER POLE AND METER FOR THE DURATION OF THE WORK; CONTRACTOR TO MAINTAIN TEMPORARY LIGHT AS REQUIRED FOR THE DURATION OF THE WORK
- CONTRACTOR SHALL PROVIDE TEMPORARY SANITARY FACILITIES AS TO LEAST IMPACT NEIGHBORS AND AS DIRECTED BY CITY REGULATIONS.

WALL LEGEND:

- EXTERIOR 2x8 WALL SYSTEM WITH 2" EXTERIOR INSULATION
- 2x6 INTERIOR WALL
- 2x4 INTERIOR WALL

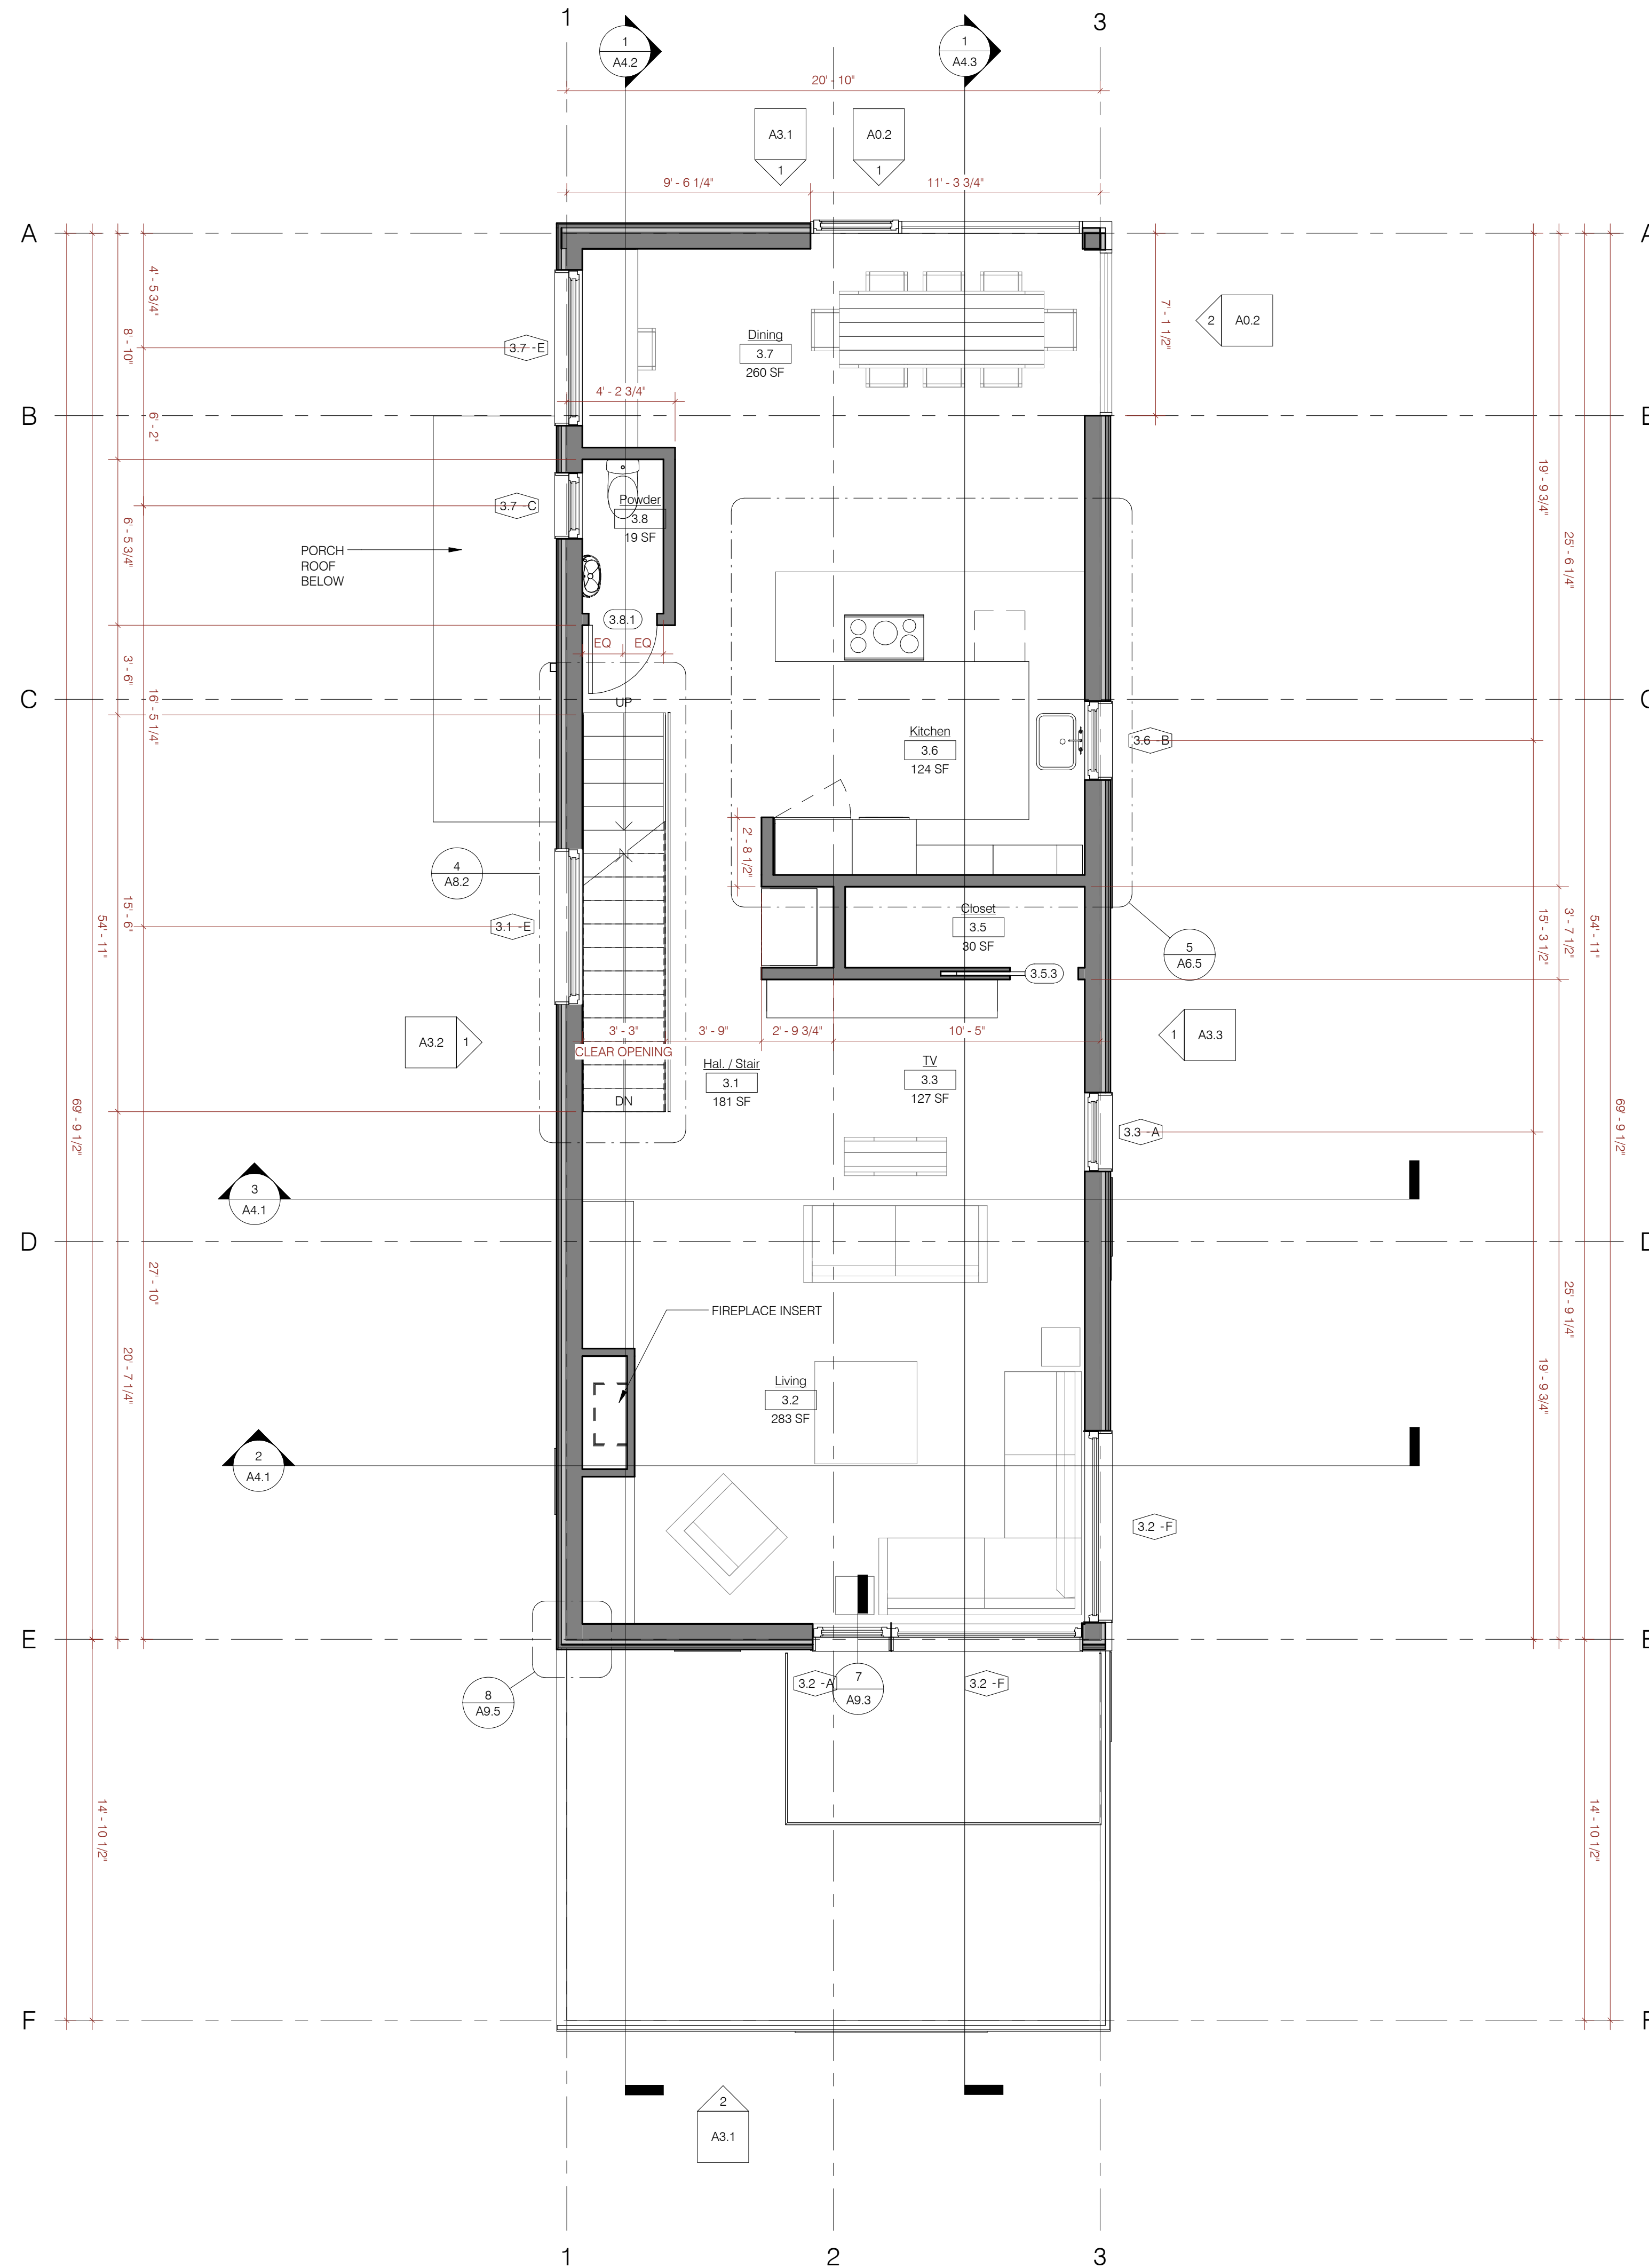

1 Third Floor Plan
1/4" = 1'-0"

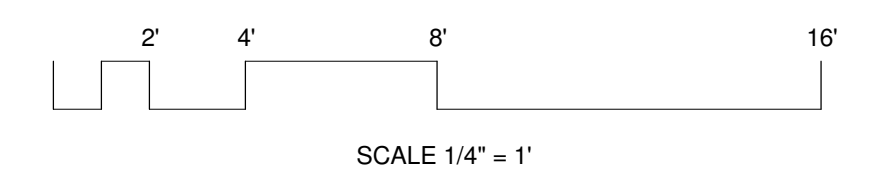

Quebec St. Residence
40 Quebec Street
Portland, ME 04101
Project Number

Third Floor Plan

REVISIONS:

DATE & DESCRIPTION:

PAST ISSUES:

DATE & DESCRIPTION:



CURRENT ISSUE:

01/07/16 Permit

A2.4