




10 Garage Door Jamb
3' = 1'-0"

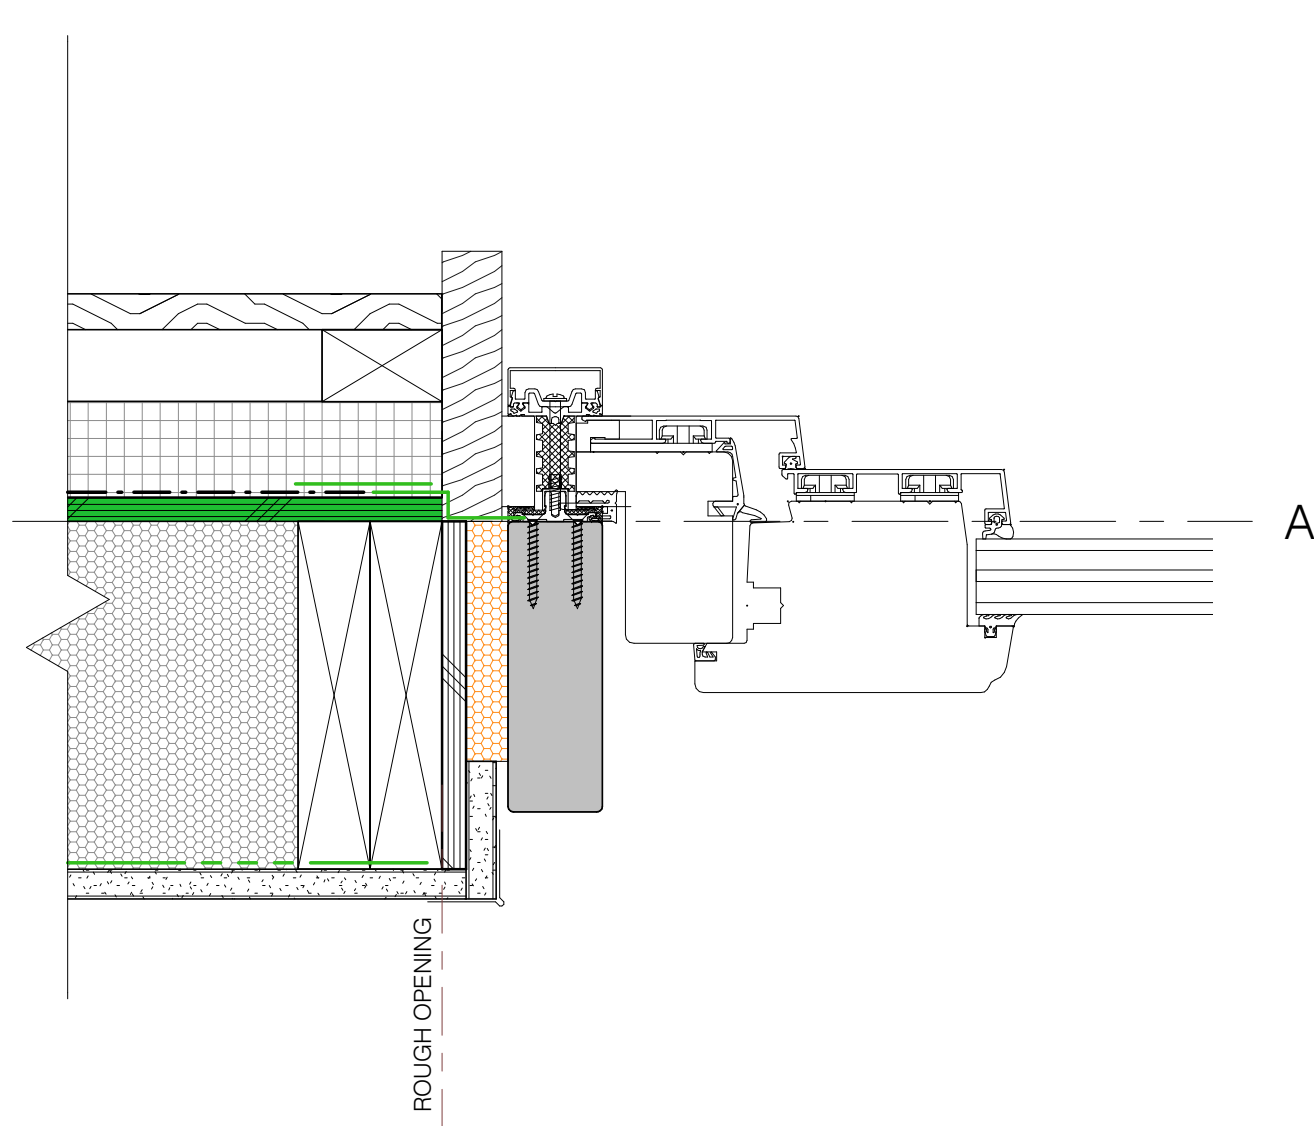


4 Typical Curtainwall Jamb
3' = 1'-0"

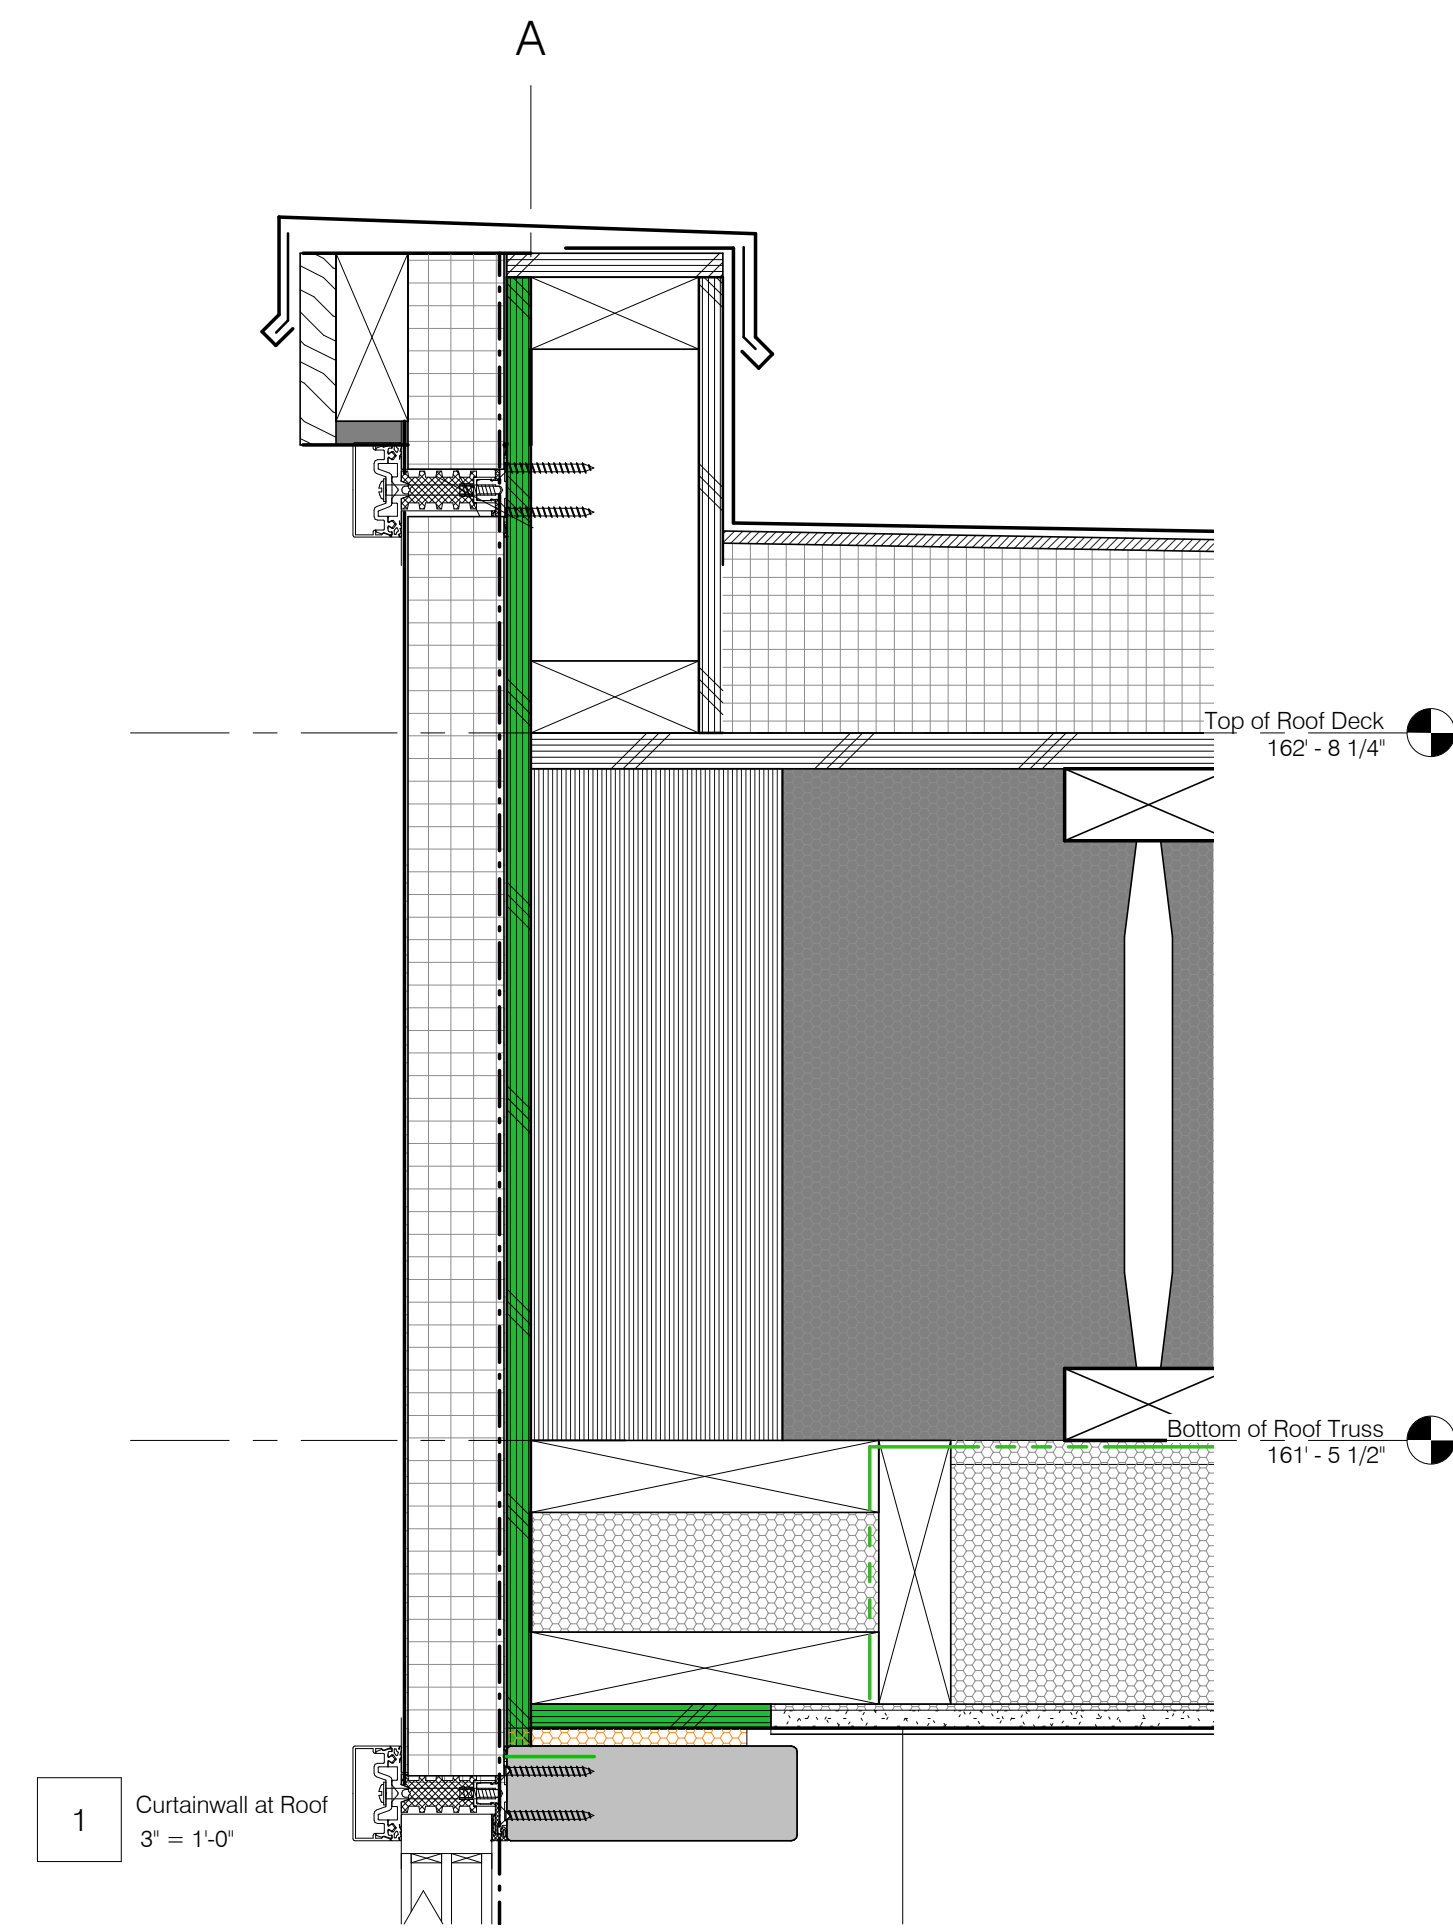

1 Curtainwall at Roof
3' = 1'-0"

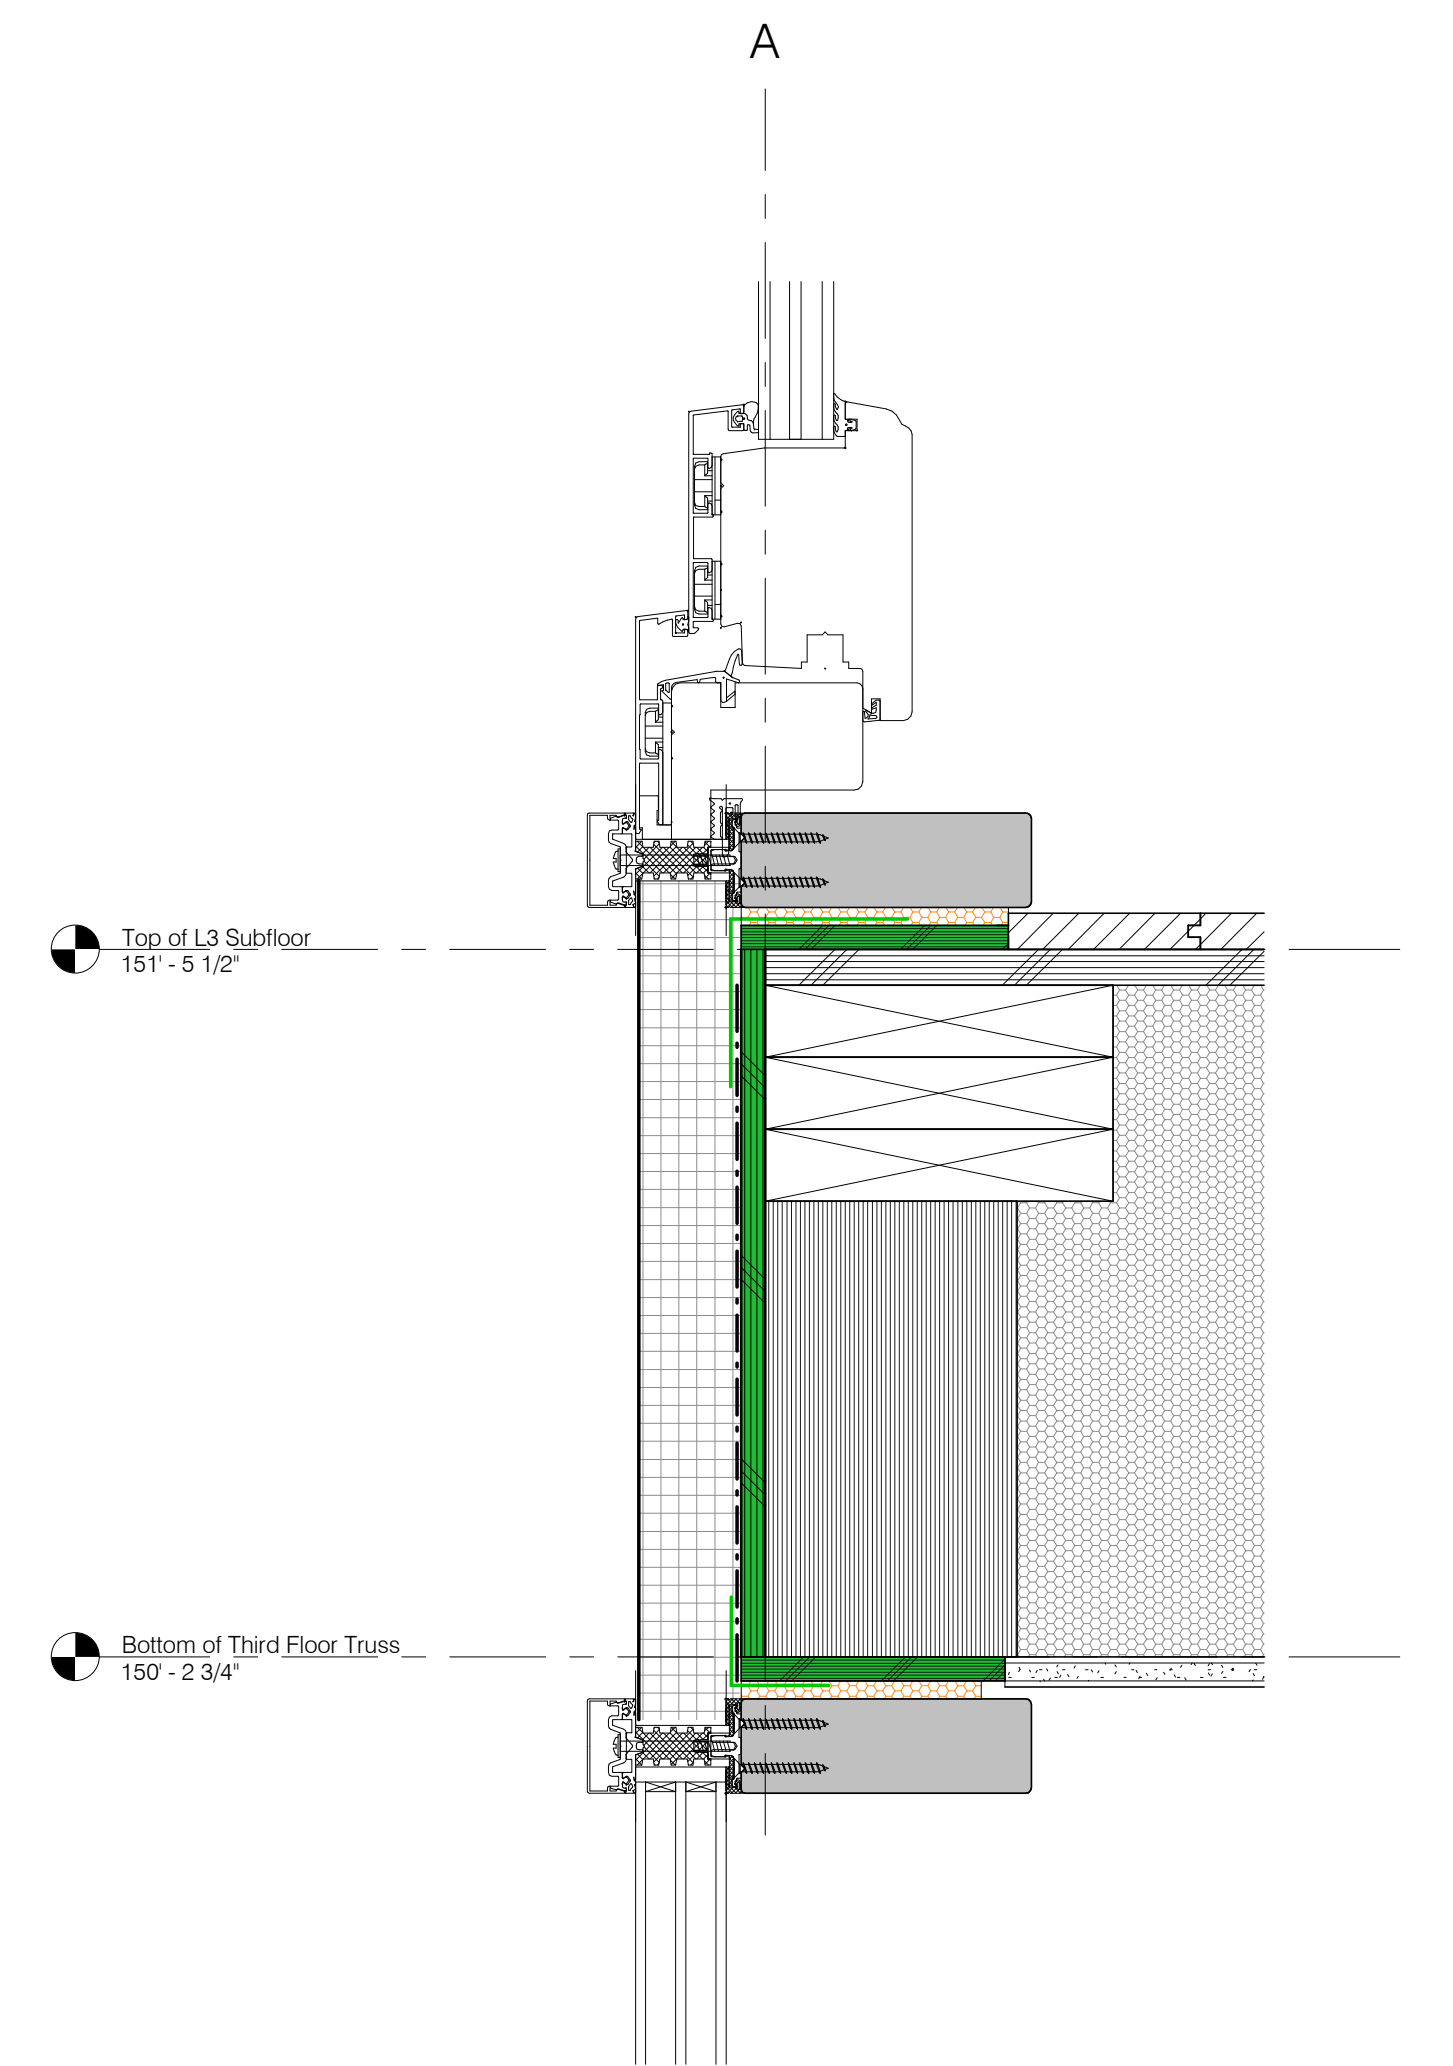

2 Curtainwall at Level 3 Floor
3' = 1'-0"

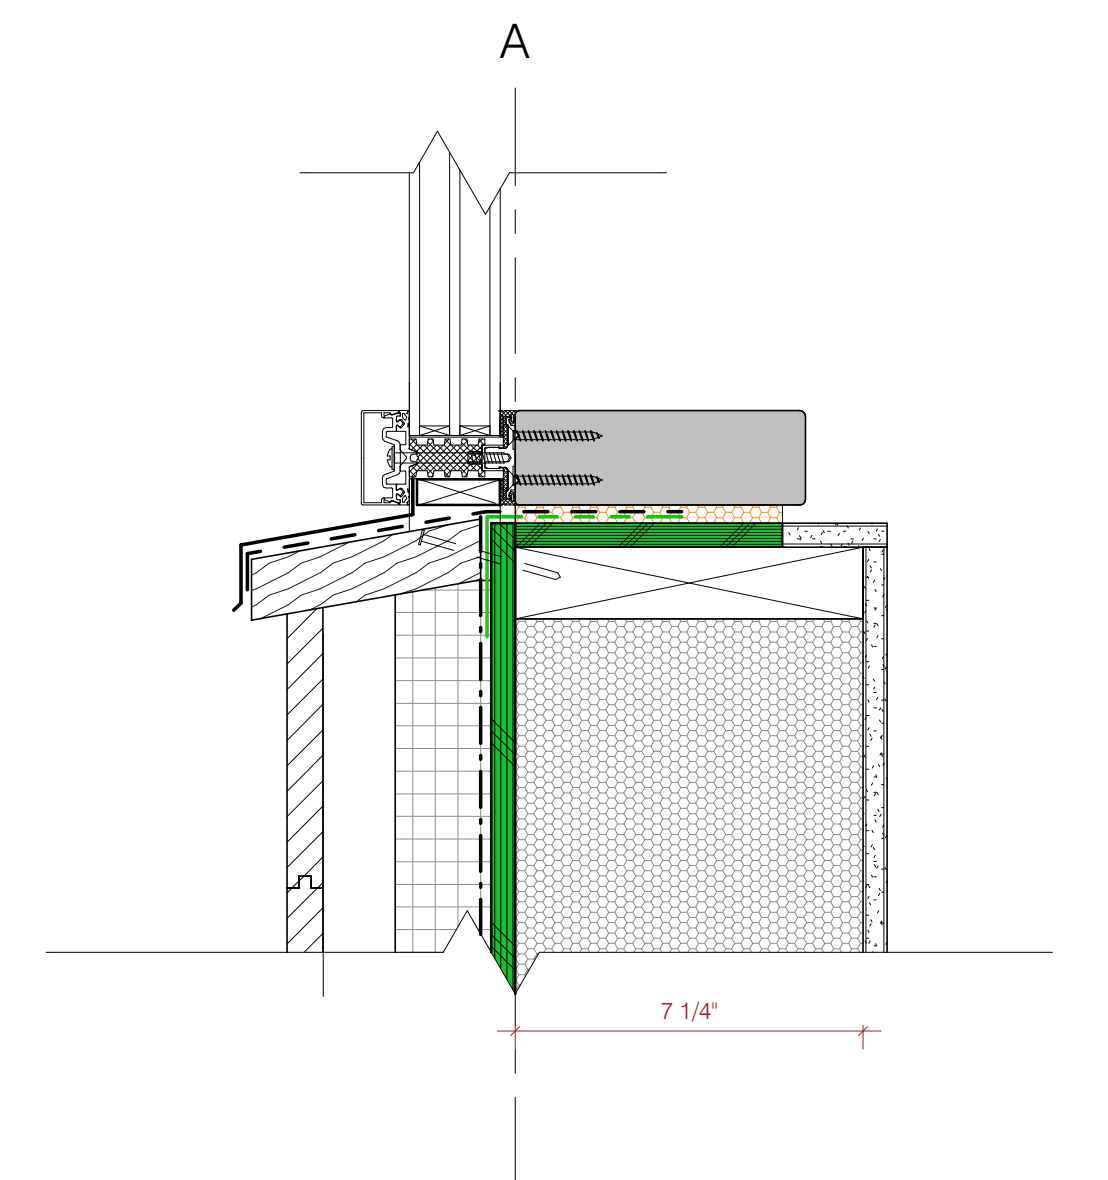

3 Curtainwall Sill
3' = 1'-0"